
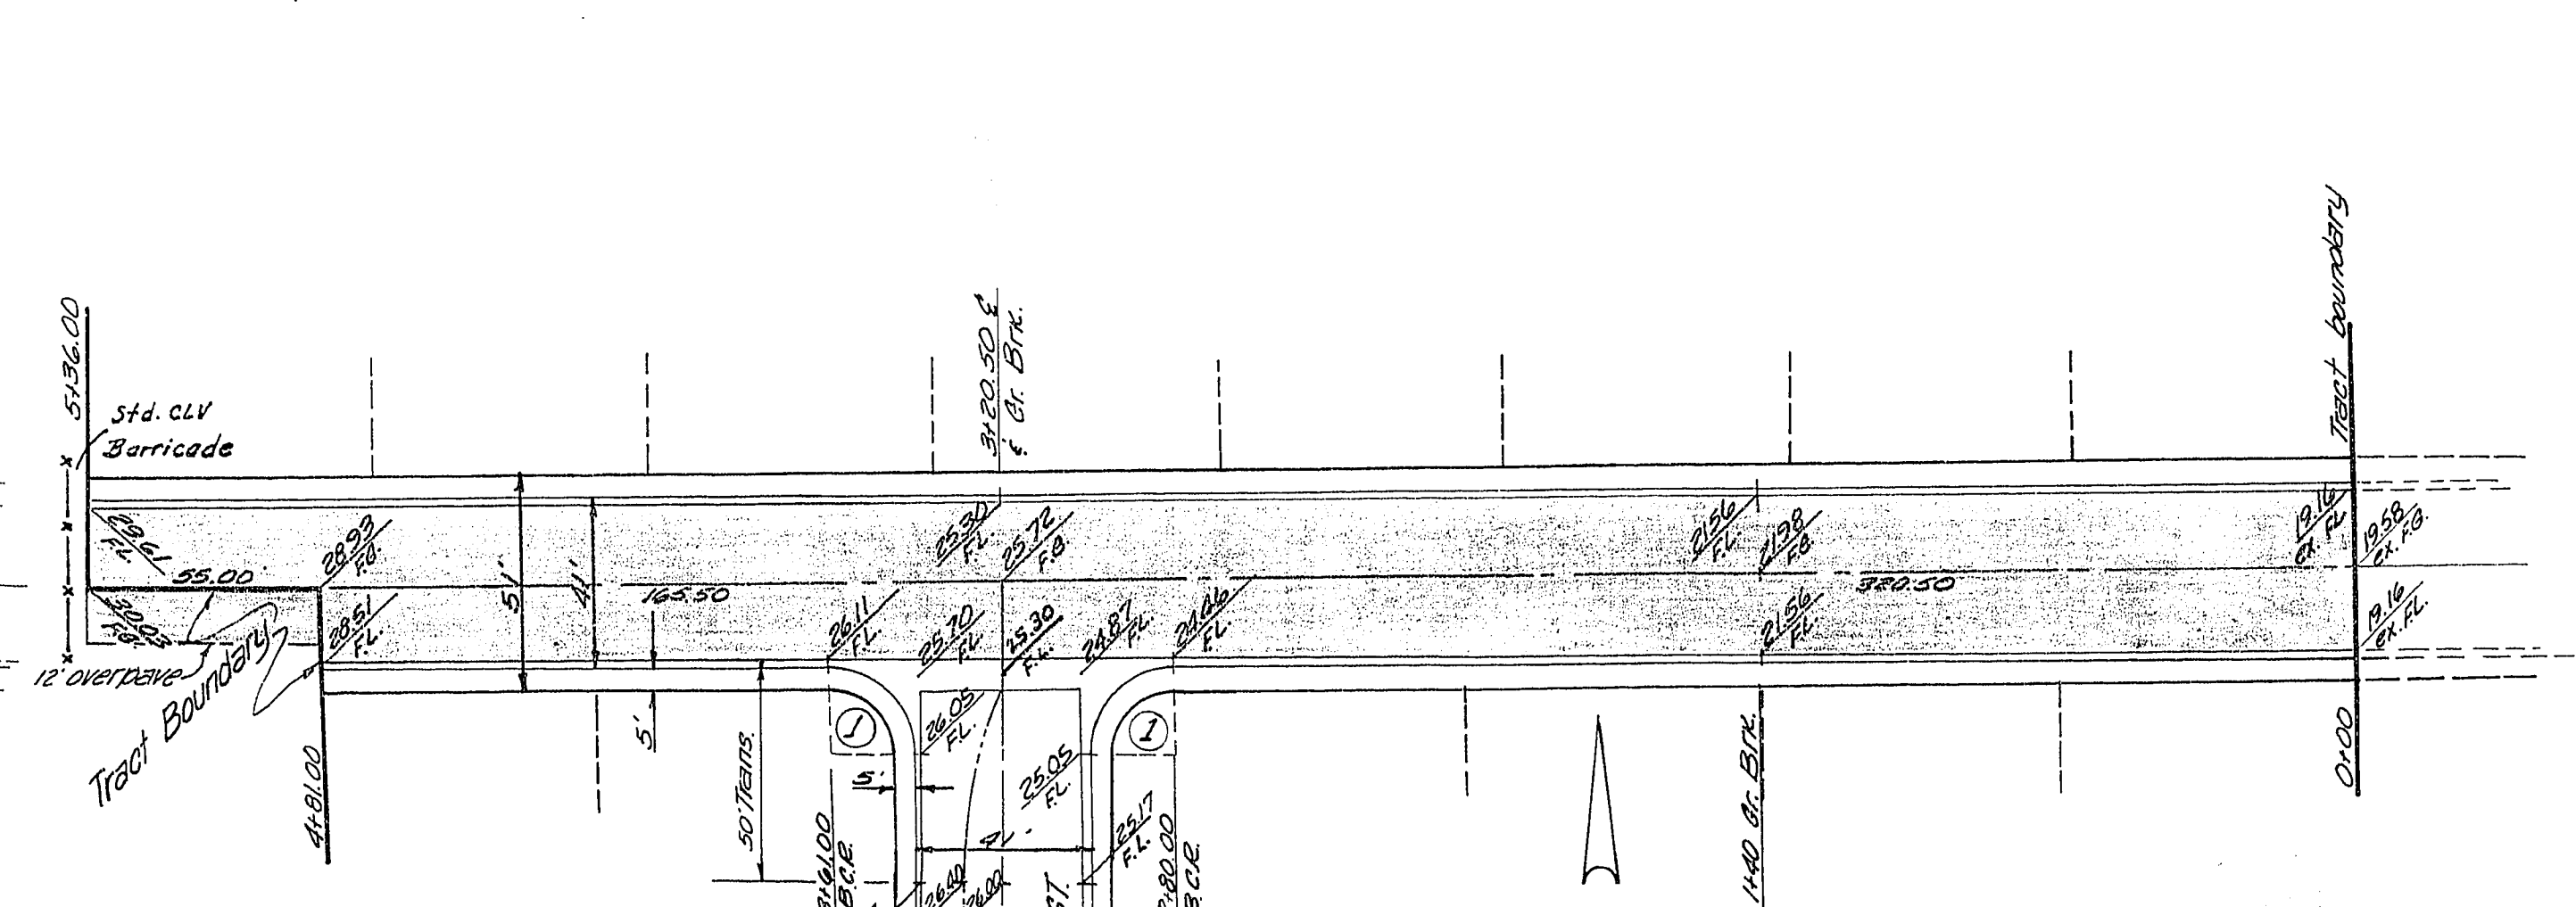


SCALE
Horizontal 1"=40'
Vertical 1"=4'

SINGING DUNES AVE.

COBBLESTONE AVE.

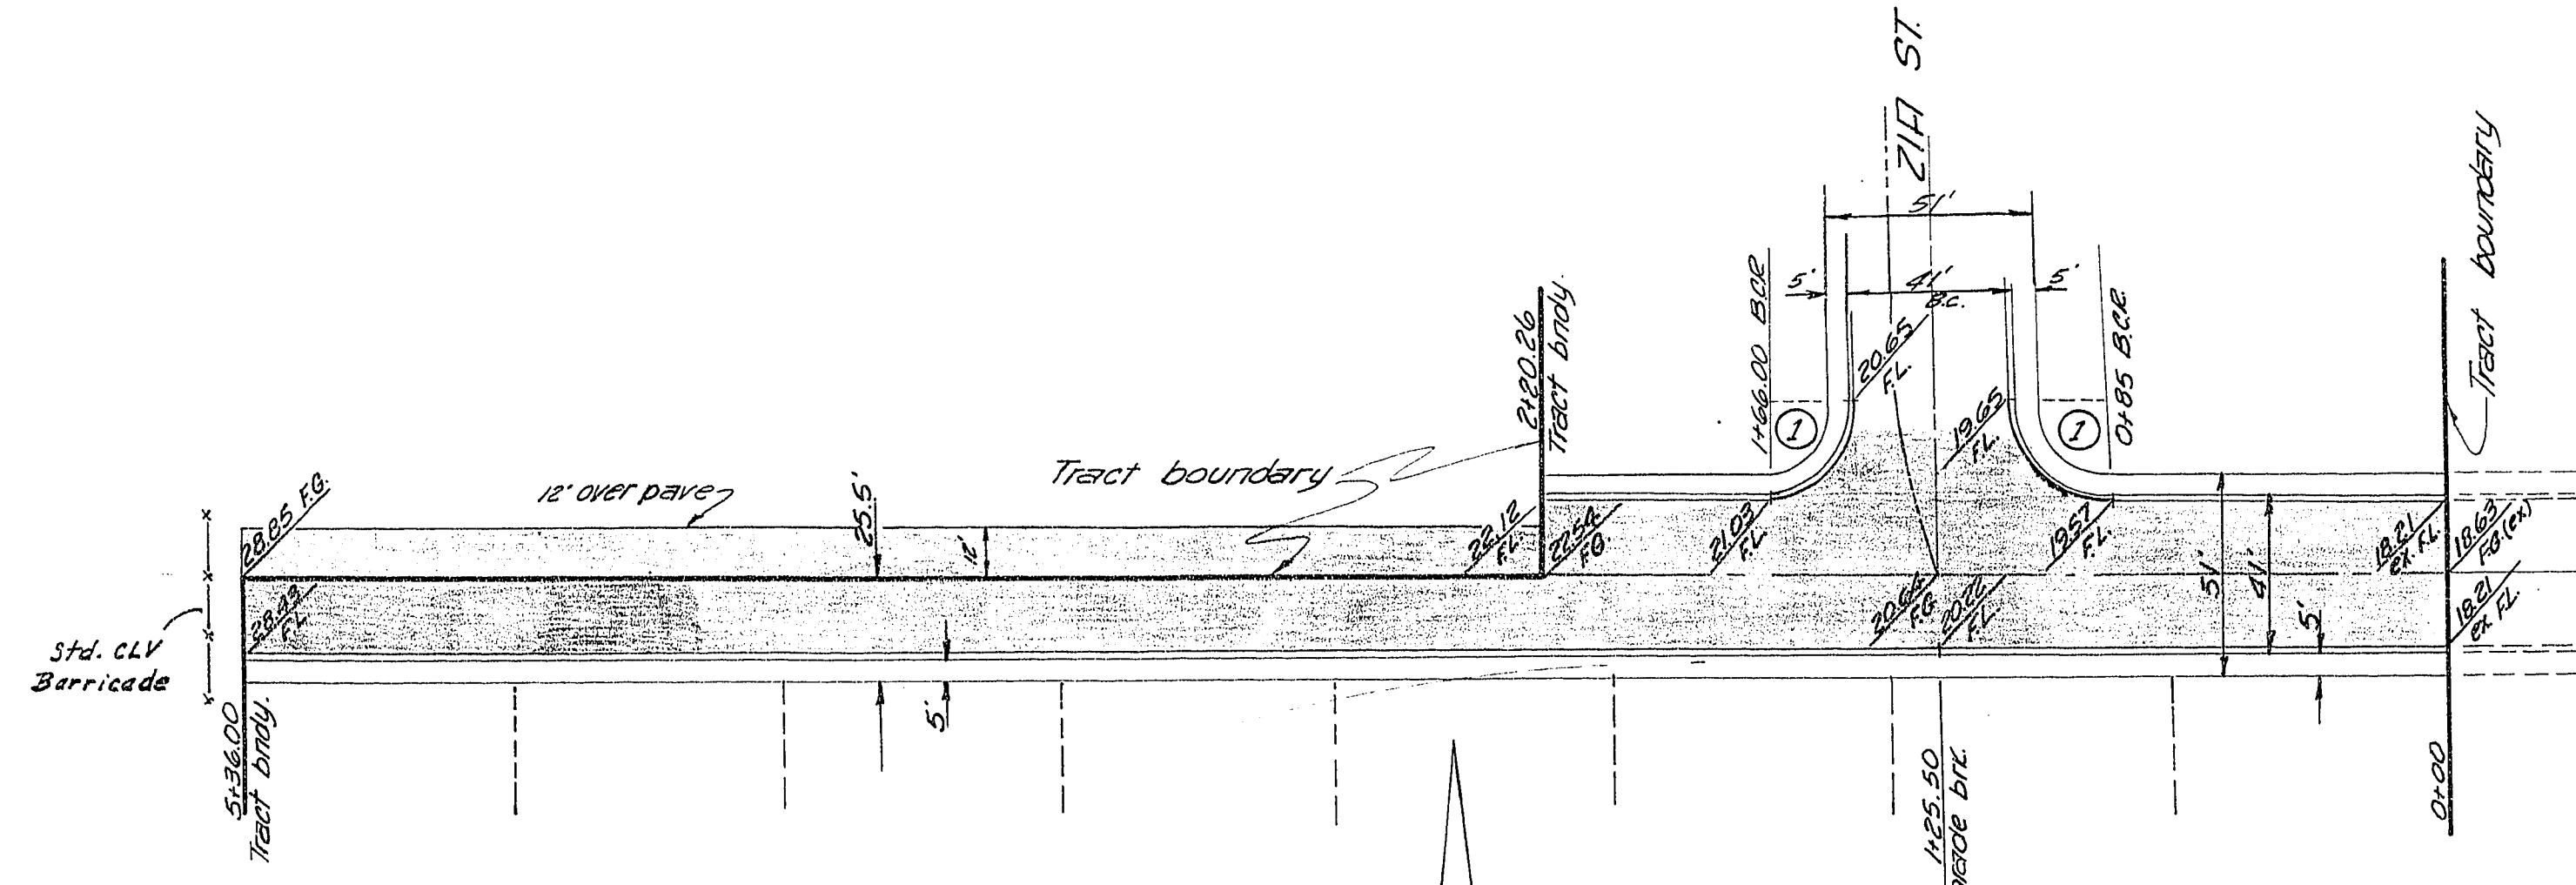

CURVE DATA

No.	Δ	R	L	T
1	90°	20.00	31.42	20.00

SUBMITTED BY

Victor G. Kremerbauer 12-24-68
Victor G. Kremerbauer Nev. R.C.E. #1511 date

APPROVALS

P. Shaver 1-13-69
Las Vegas City Engineer date

J. O. Dink 1-3-69
City of Las Vegas Field Engineer date

Revised Street Names 1-16-69
VOORHEIS-TRINDLE CO. OF NEVADA
2209 Paradise Road Las Vegas, Nevada

STREET PLAN & PROFILE
CHARLESTON RAINBOW
UNIT 6-B SINGING DUNES AVE.
& COBBLESTONE AVE.

SHT
2
of
13