


2430
SCALE
Horizontal 1"=40'
Vertical 1"=4'

ALTA DRIVE

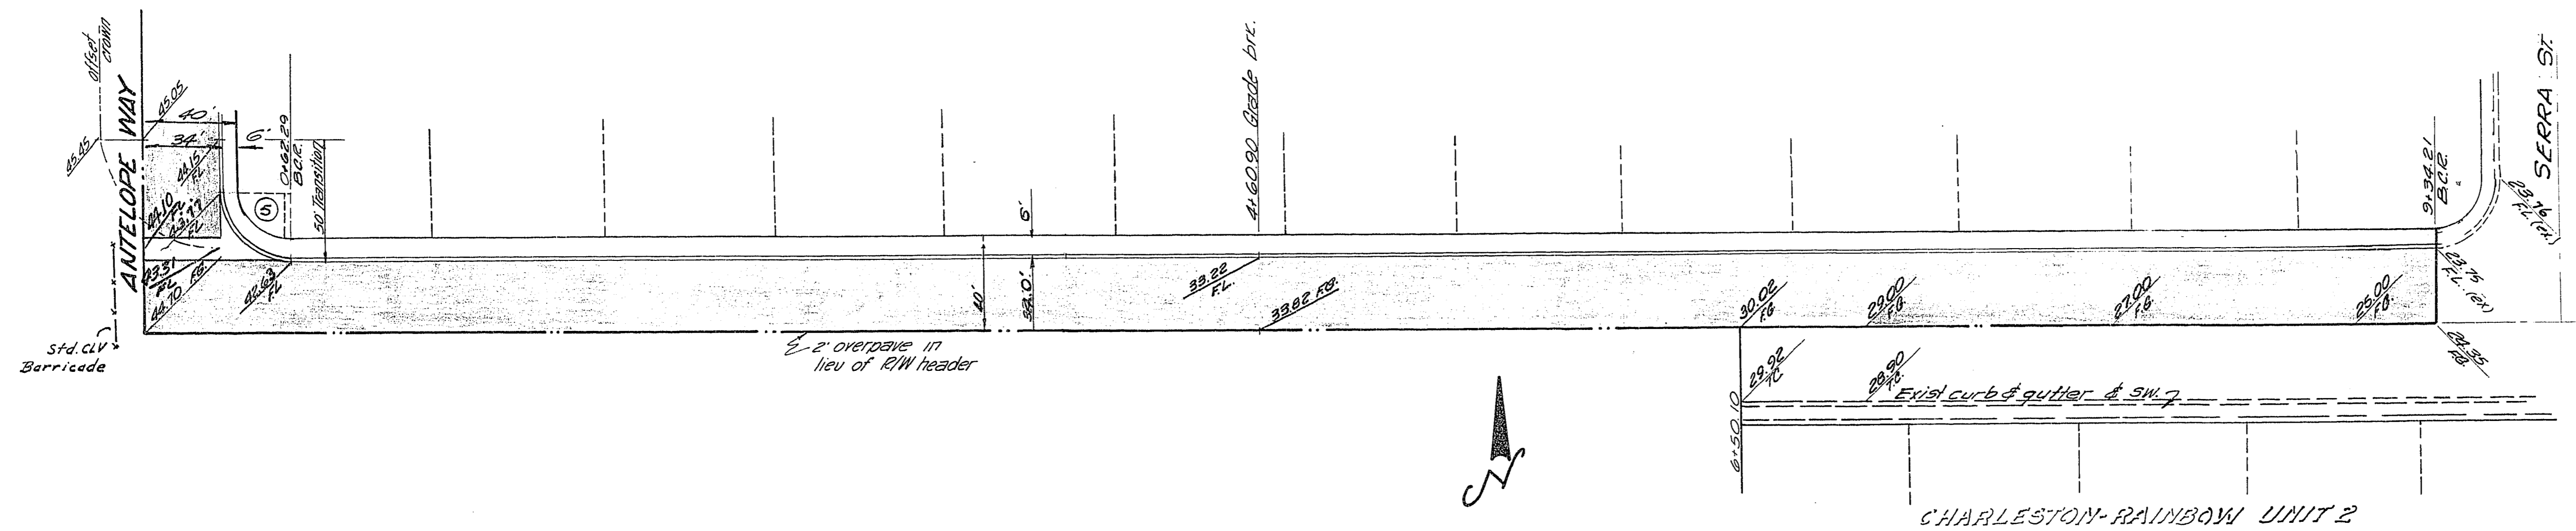

CURVE DATA

No	Δ	R	L	T
5	89° 47' 45"	27.50	43.10	27.40

SUBMITTED BY
Victor G. Kremerbauer 12-20-68
Victor G. Kremerbauer Nev. R.C.E. #1511 date

APPROVALS
[Signature] 1-13-69
Las Vegas City Engineer date

[Signature] 1-3-69
City of Las Vegas Field Engineer date

Revised Street Name 1-16-69
VOORHEIS-TRINDLE CO OF NEVADA
2209 Paradise Road Las Vegas, Nev.
STREET PLAN & PROFILE
CHARLESTON RAINBOW UNIT 7A &
UNIT 6-B ALTA DRIVE

SHT
3
of
13

107y 1055-6B-2A