



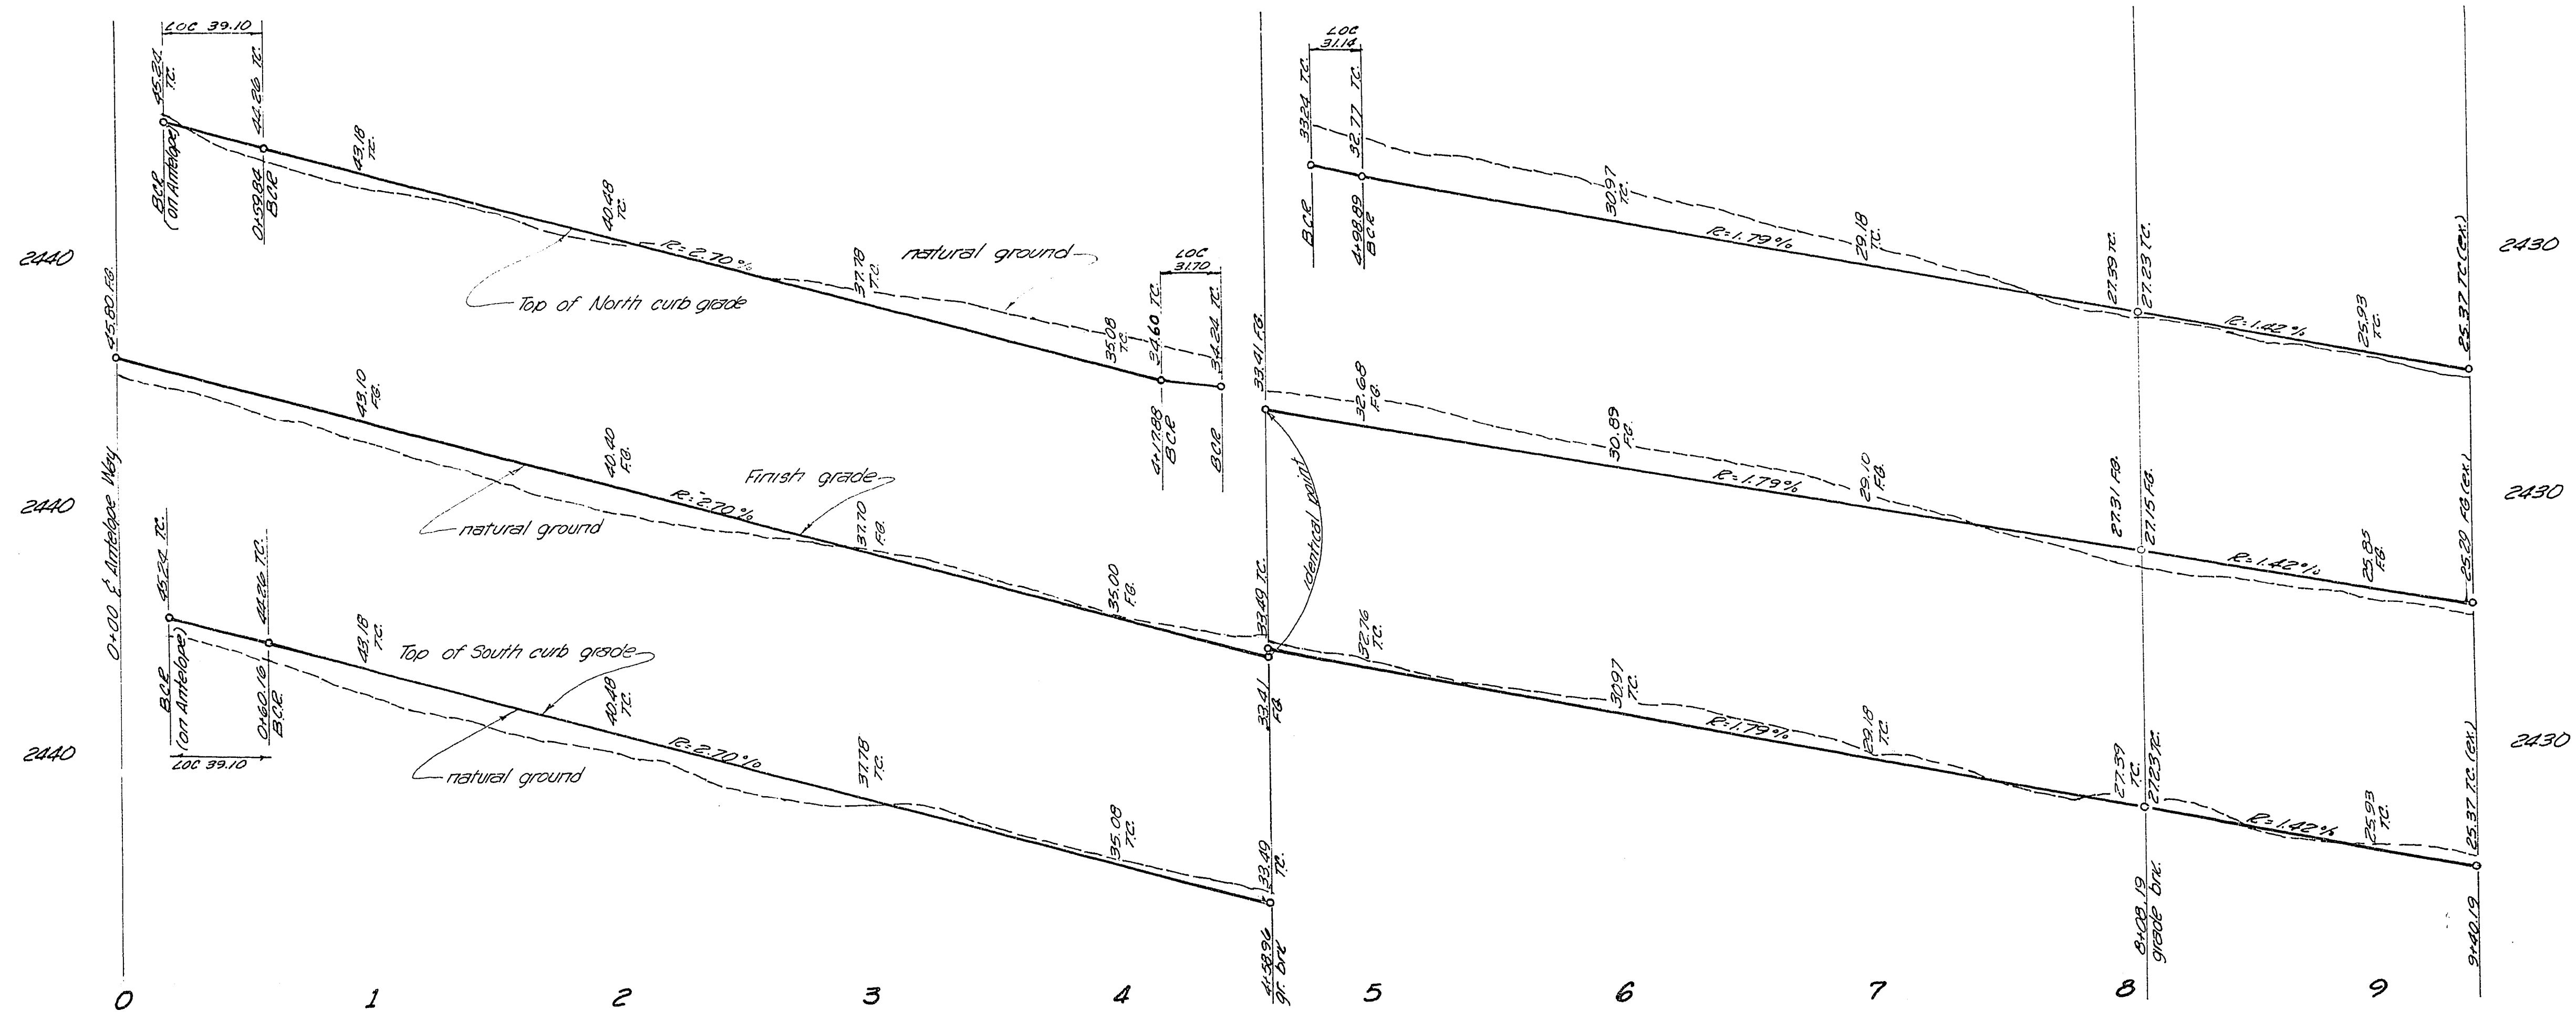

SCALE
Horizontal 1"=40'
Vertical 1"=4'

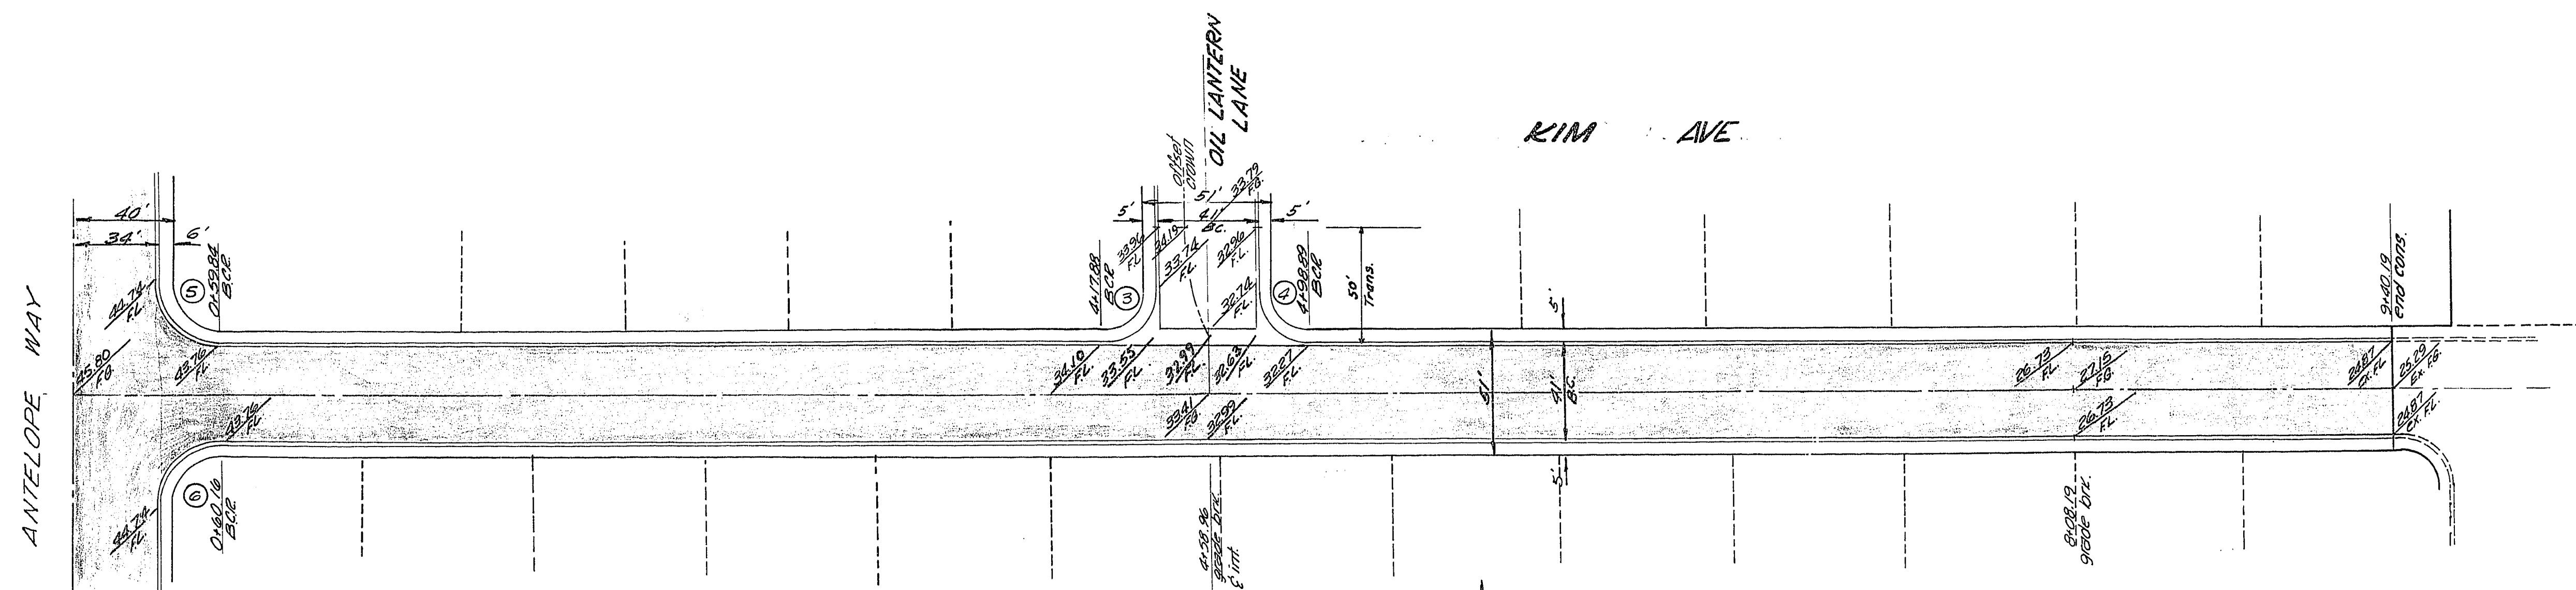

No	Δ	R	L	T
3	90° 28' 38"	20.00	31.70	20.28
4	89° 11' 22"	20.00	31.14	19.72
5	89° 47' 45"	25.00	39.18	24.91
6	90° 12' 15"	25.00	39.36	25.09

SUBMITTED BY

Victor G. Krametbauer 12-20-68
Victor G. Krametbauer Nev. R.C.E. #1511 date

APPROVALS

R. D. Decker 1-13-69
Las Vegas City Engineer date

J. D. Decker 1-3-69
City of Las Vegas Field Engineer date

Rev. STREET NAMES 1-16-69
VOORHEIS-TRINDLE CO. OF NEVADA
2209 Paradise Road Las Vegas, Nevada
STREET PLAN & PROFILE
CHARLESTON RAINBOW
UNIT-6-B & 7A
KIM AVE.

SHT.
4
of
13

107 y 1055-6B-7A