



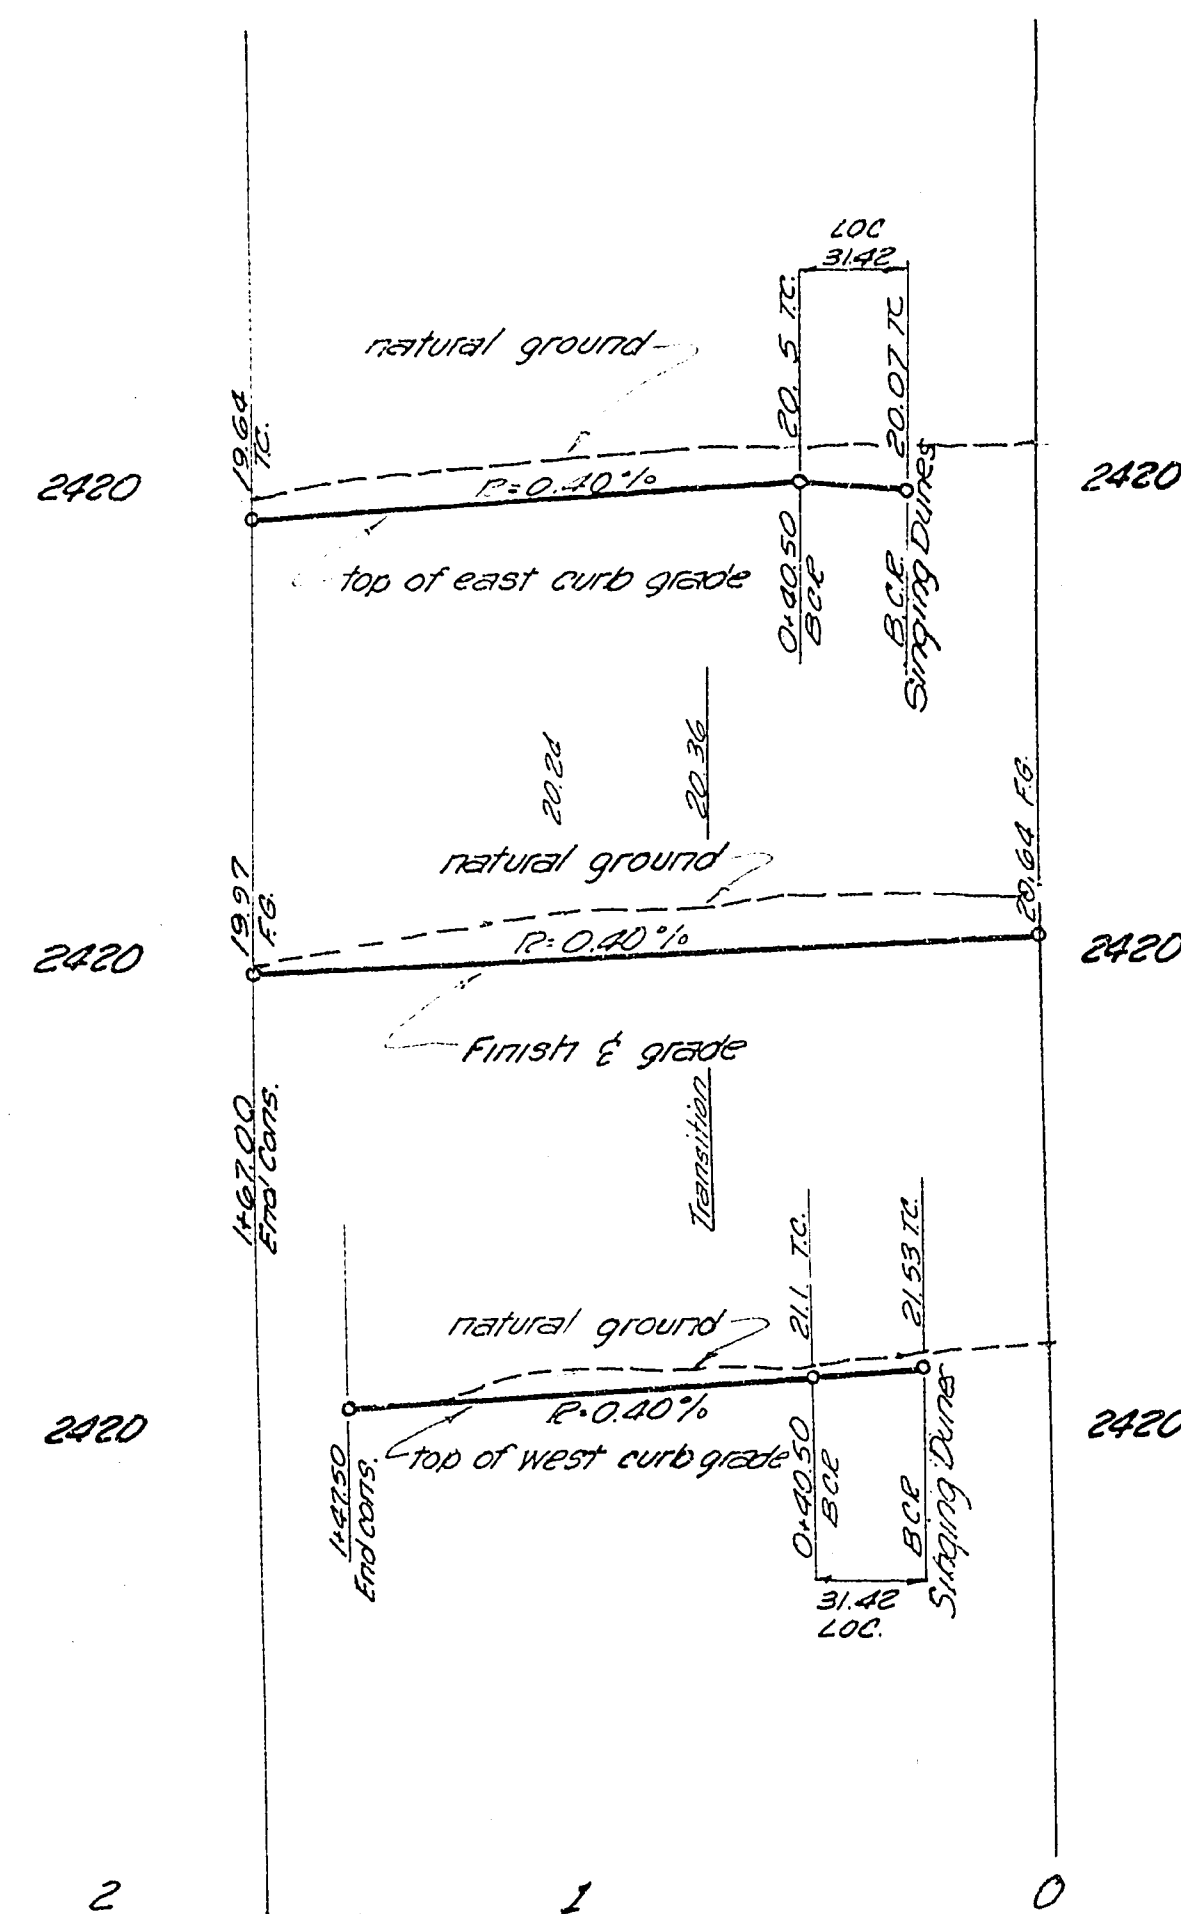


SCALE
Horiz. 1" = 40'
Vert. 1" = 4'

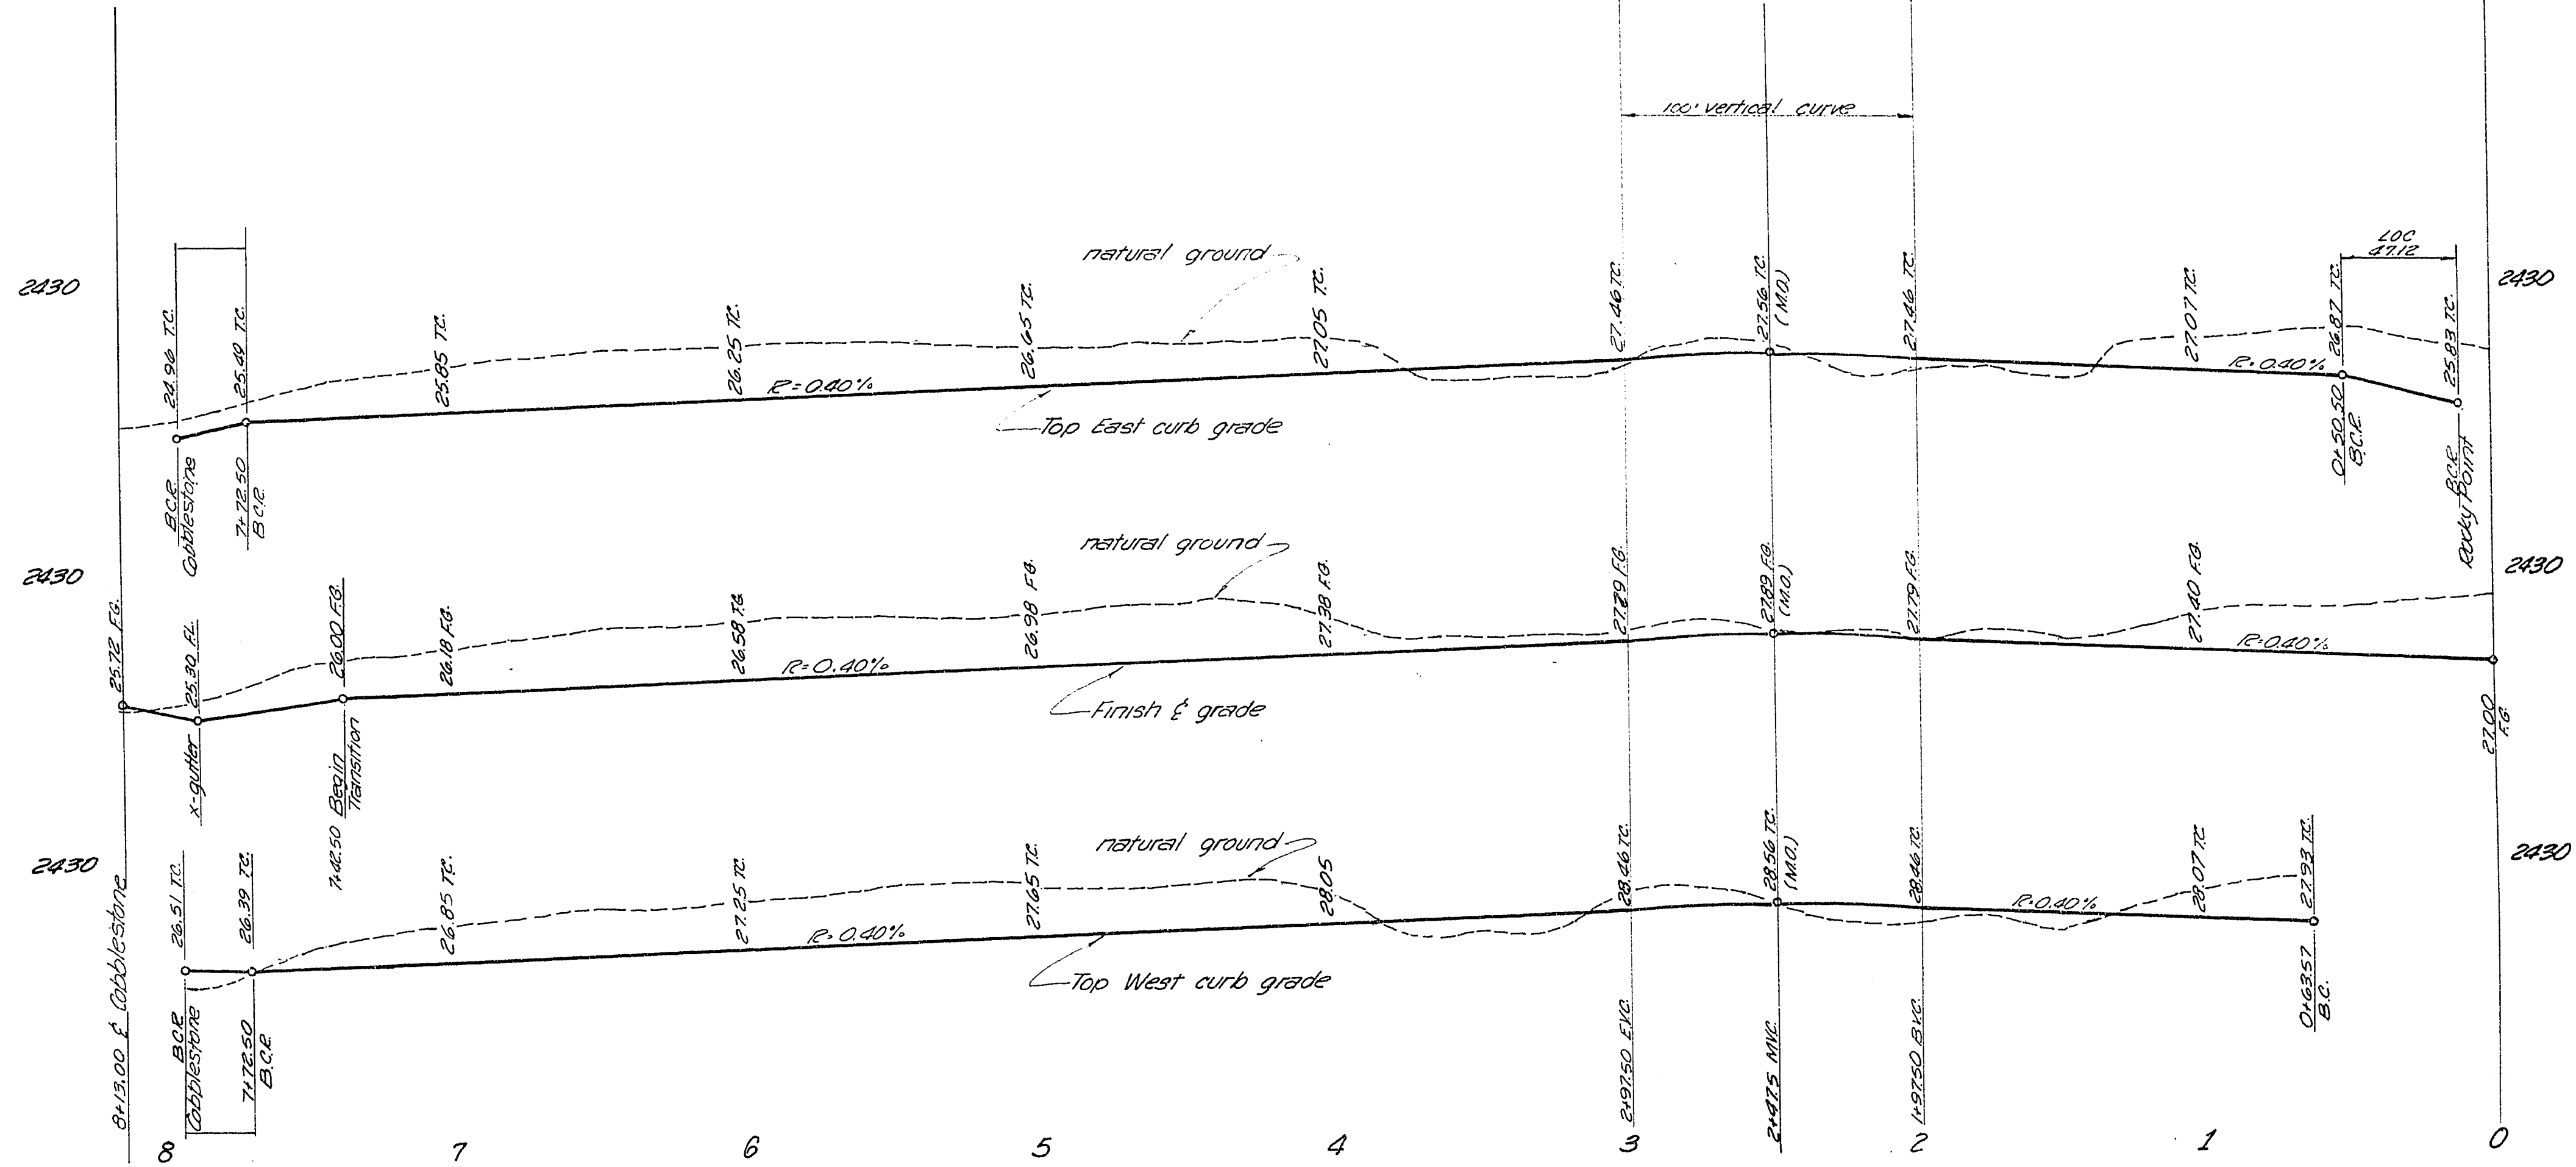


ZIA ST.

SANTA FE ST.

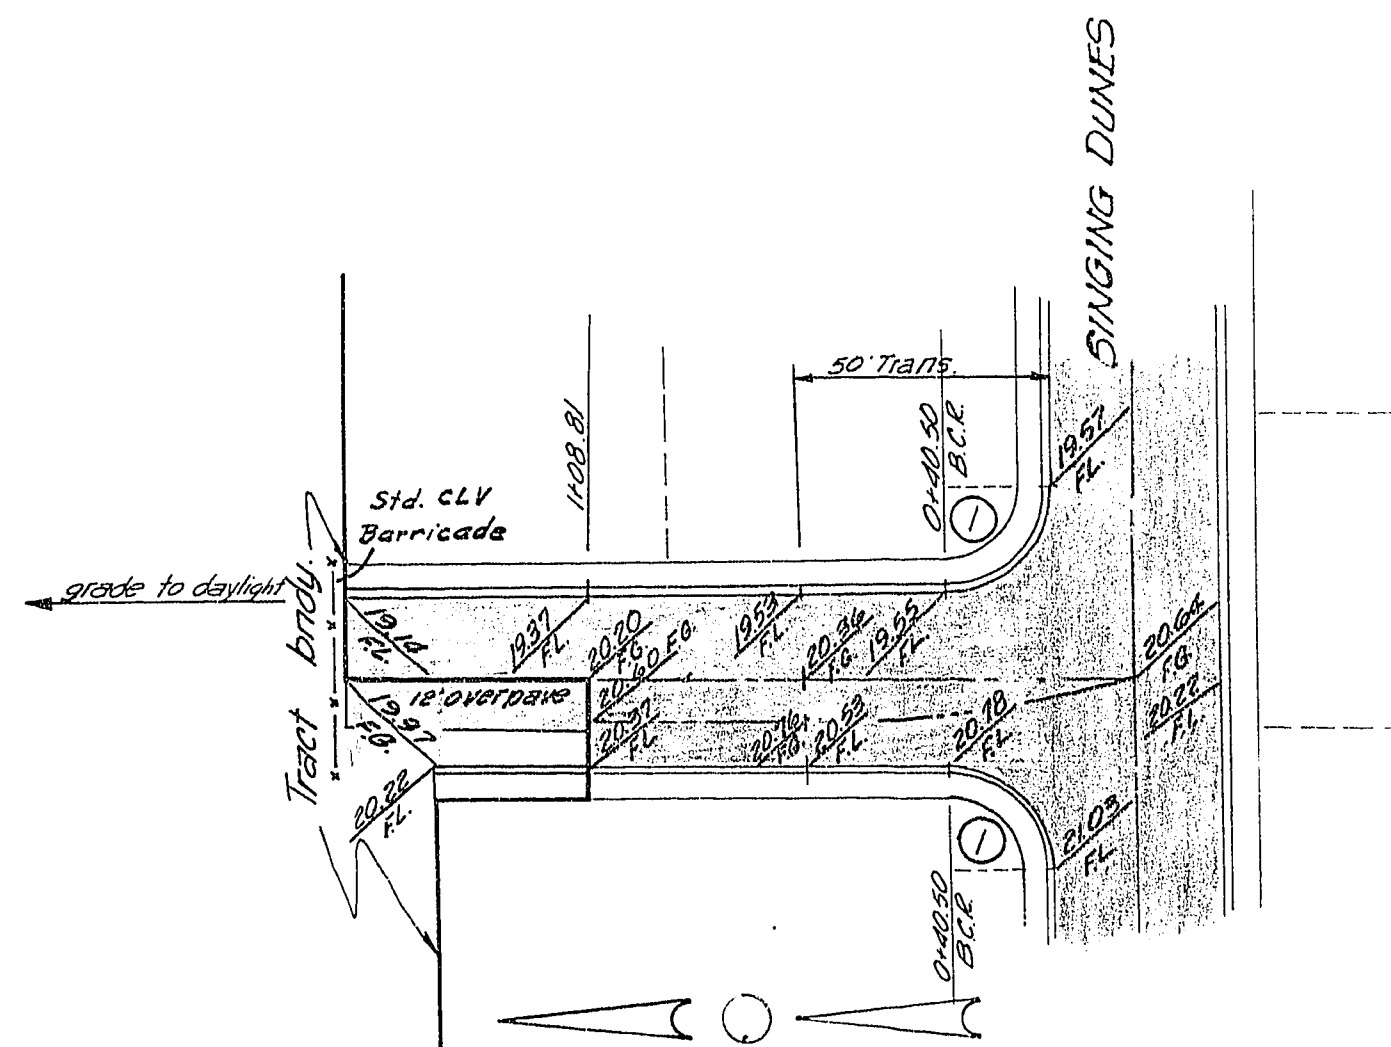

CURVE DATA				
No.	Δ	R	L	T
1	90°	20.00	31.42	20.00
7	90°	30.00	47.12	30.00

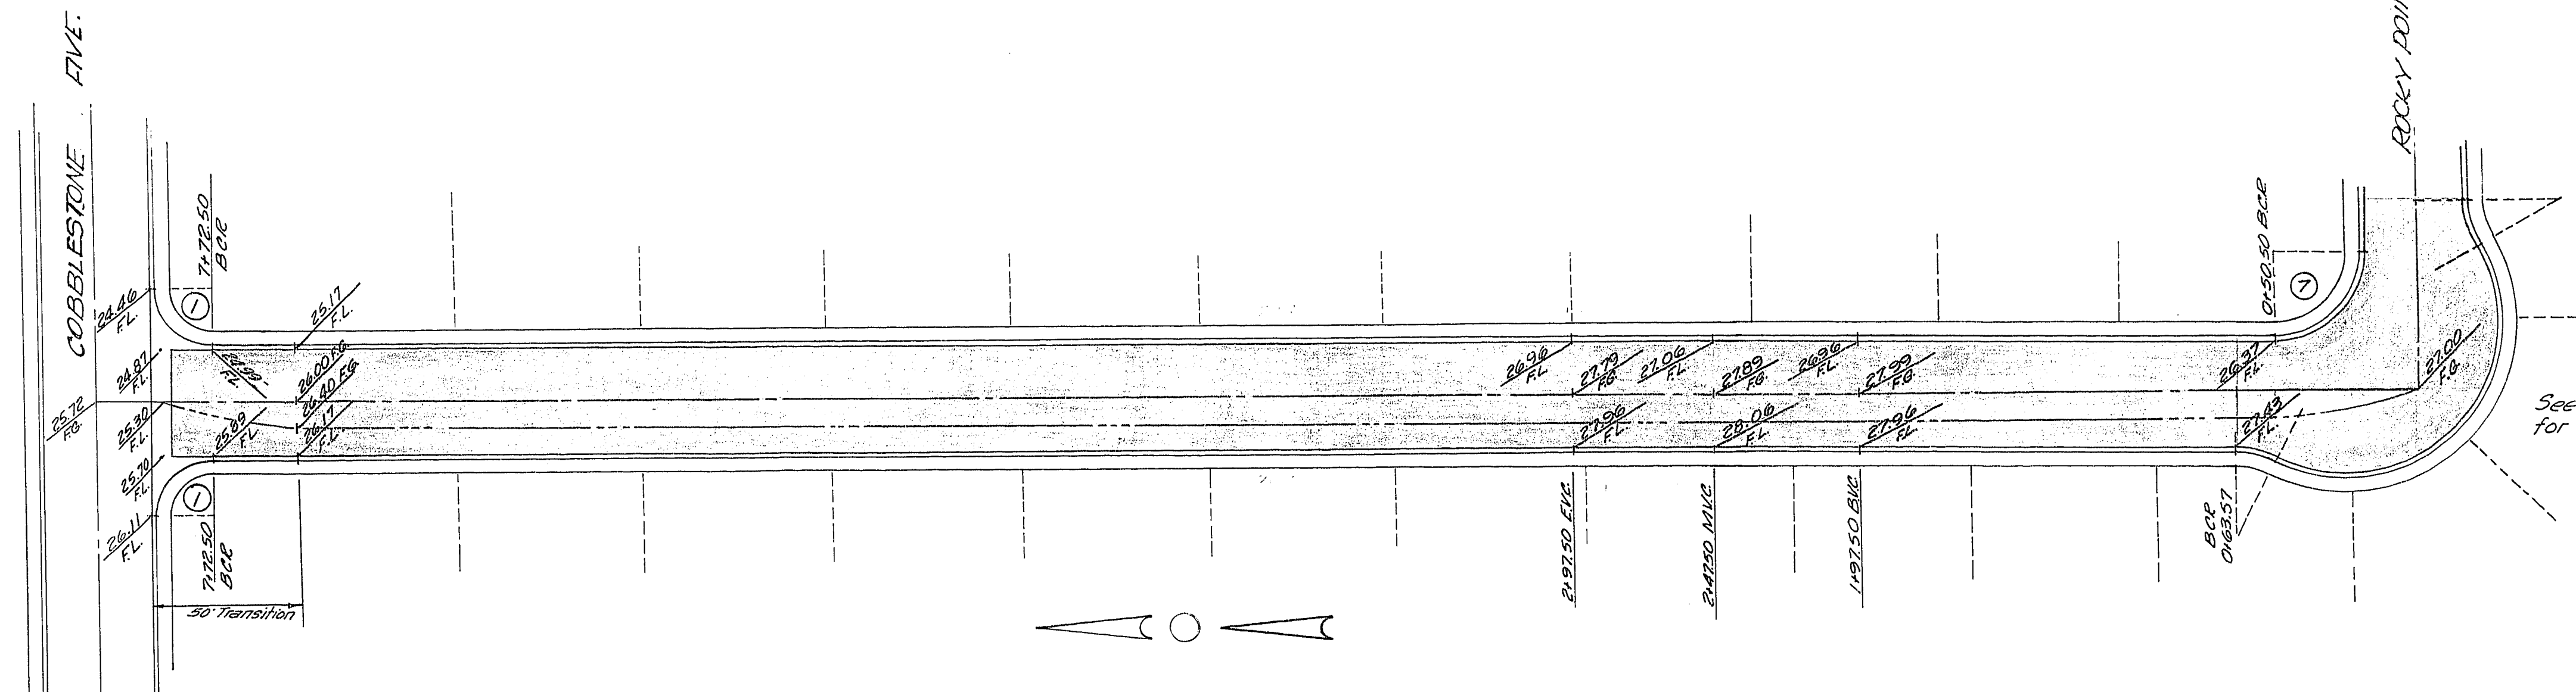

SUBMITTED BY

Victor G. Kremerbauer
Victor G. Kremerbauer Nev. RCE #1511 12-20-68 date

APPROVALS

R. J. ...
Las Vegas City Engineer 1-13-69 date

J. D. ...
City of Las Vegas Field Engineer 1-8-69 date

Rev. Street Names 1-16-69

VOORHEIS-TRINDLE CO OF NEVADA
2209 Paradise Road Las Vegas, Nevada
STREET PLAN & PROFILE
CHARLESTON RAINBOW- UNIT 7A &
UNIT 6-B SANTA FE ST.
ZIA ST.

SHT. 5 of 13

1074-1055-68-7A