




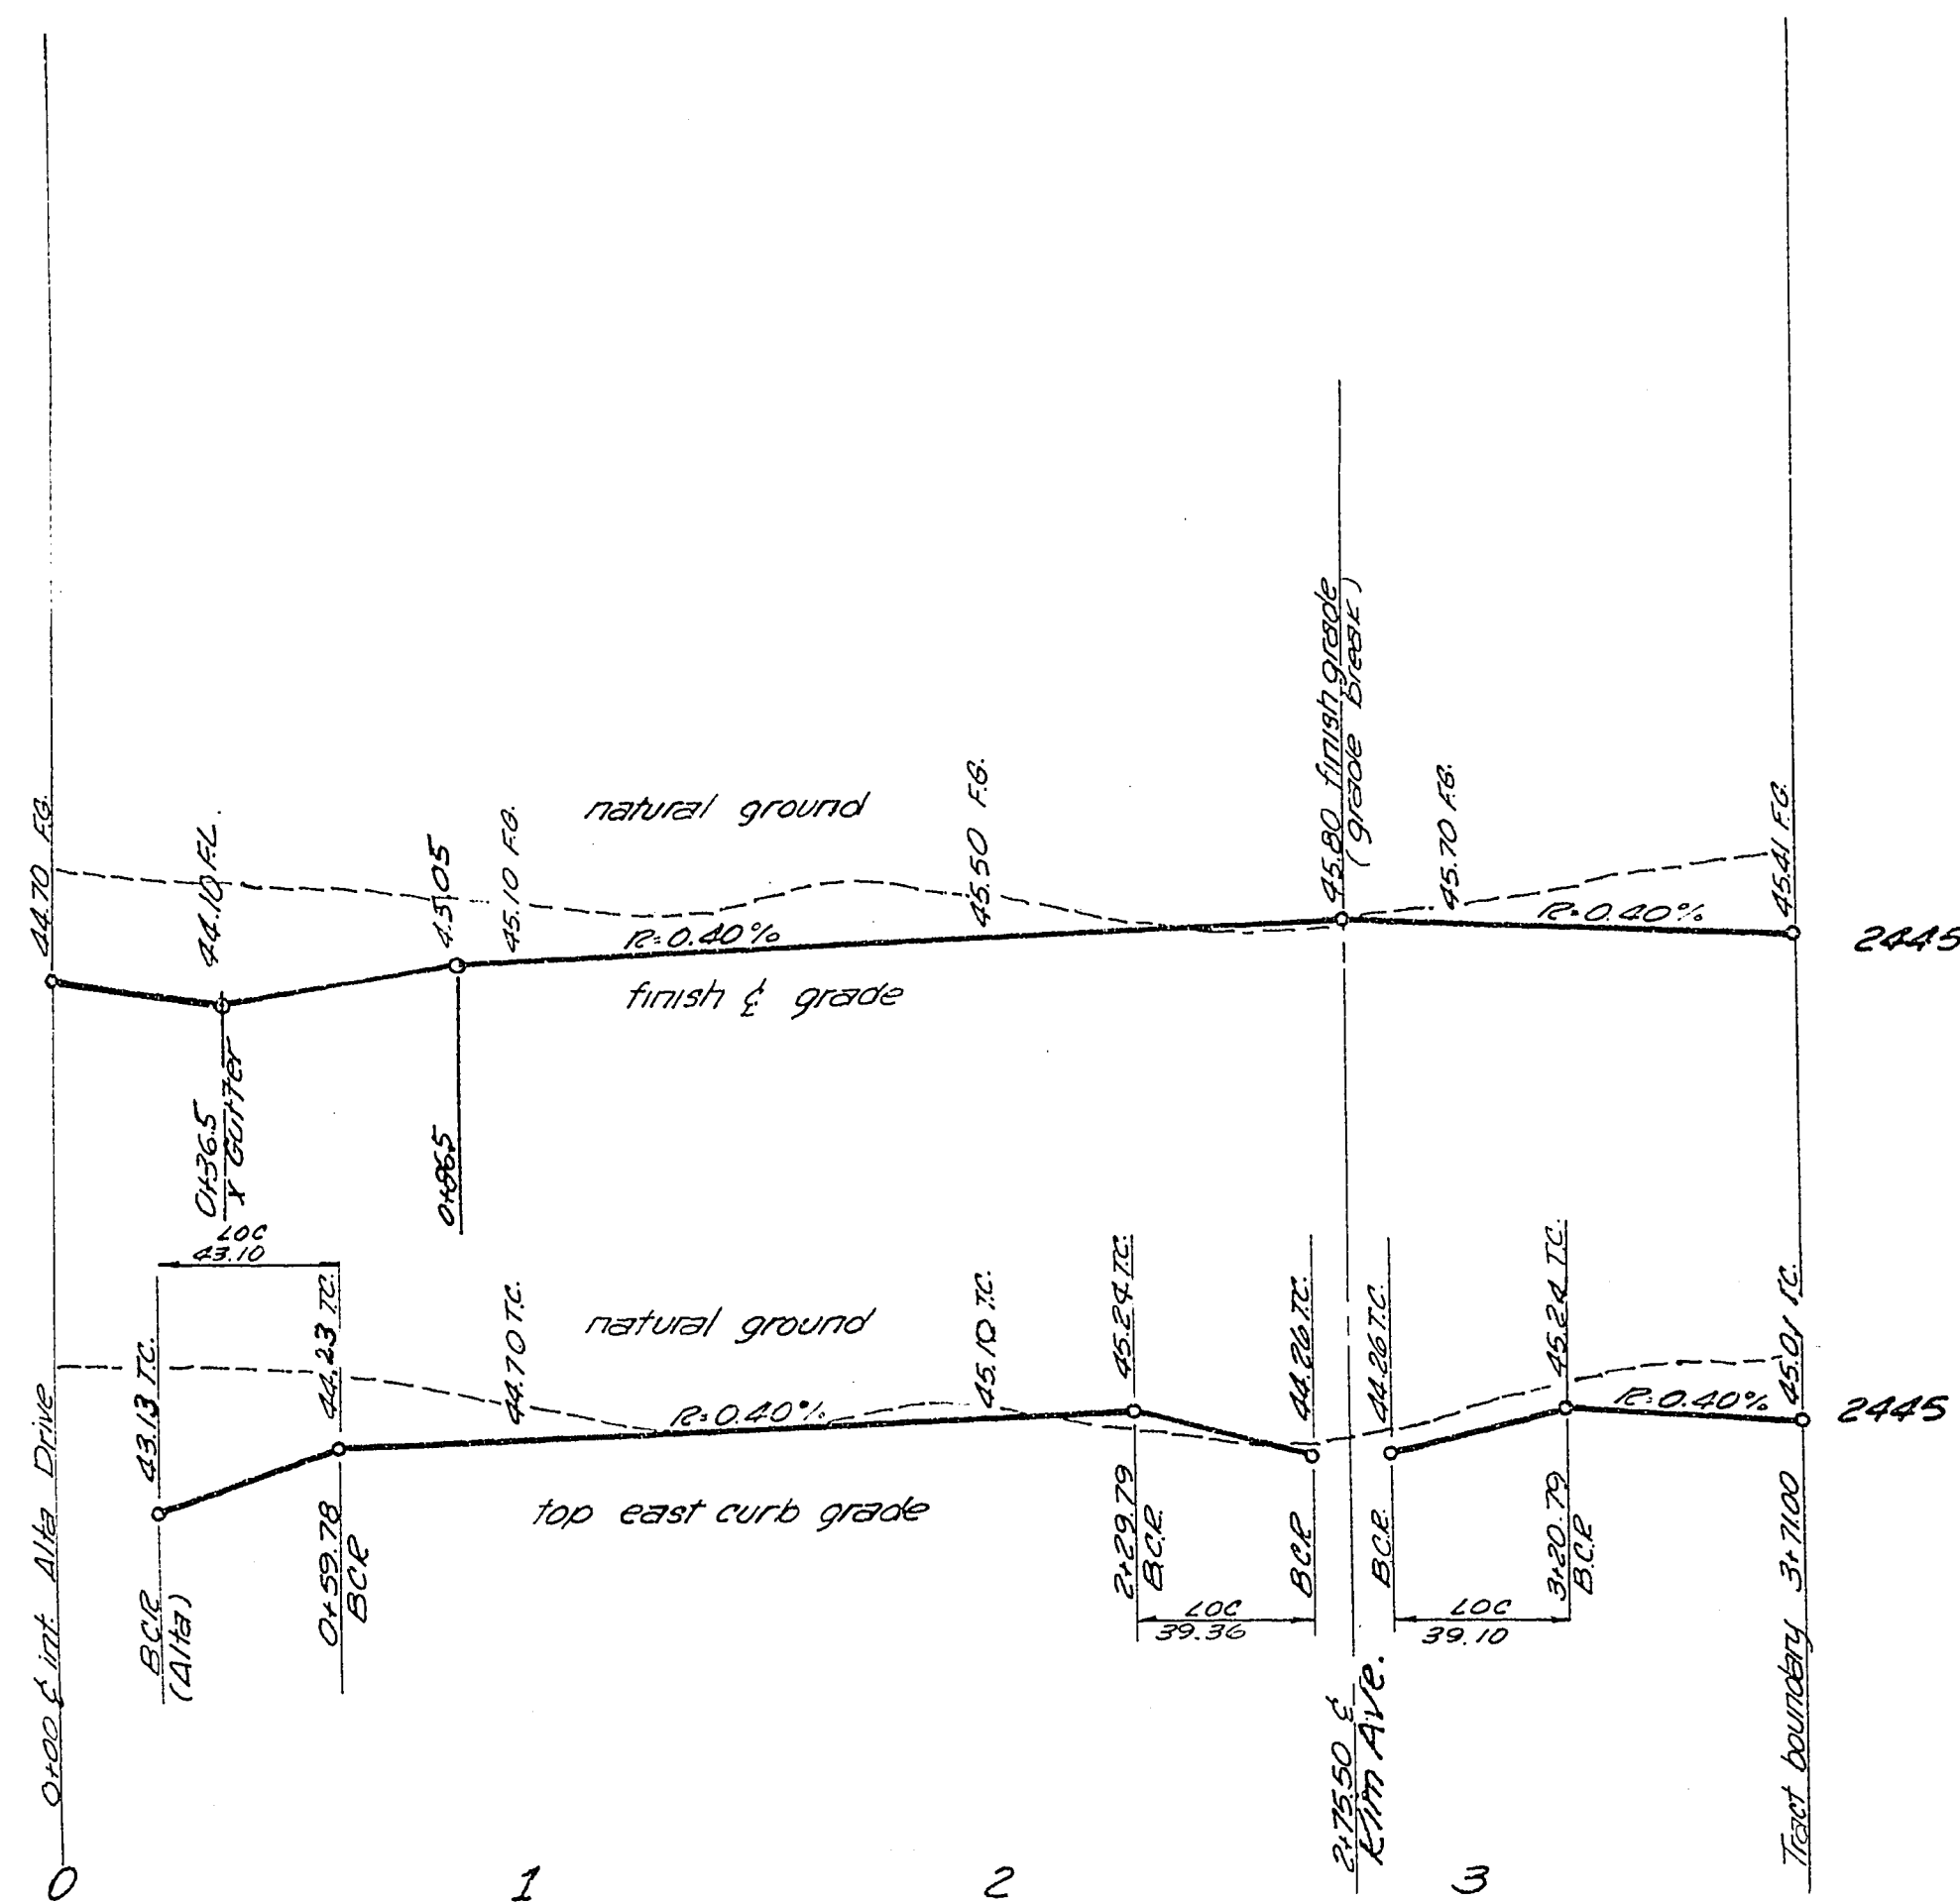




ANTELOPE WAY

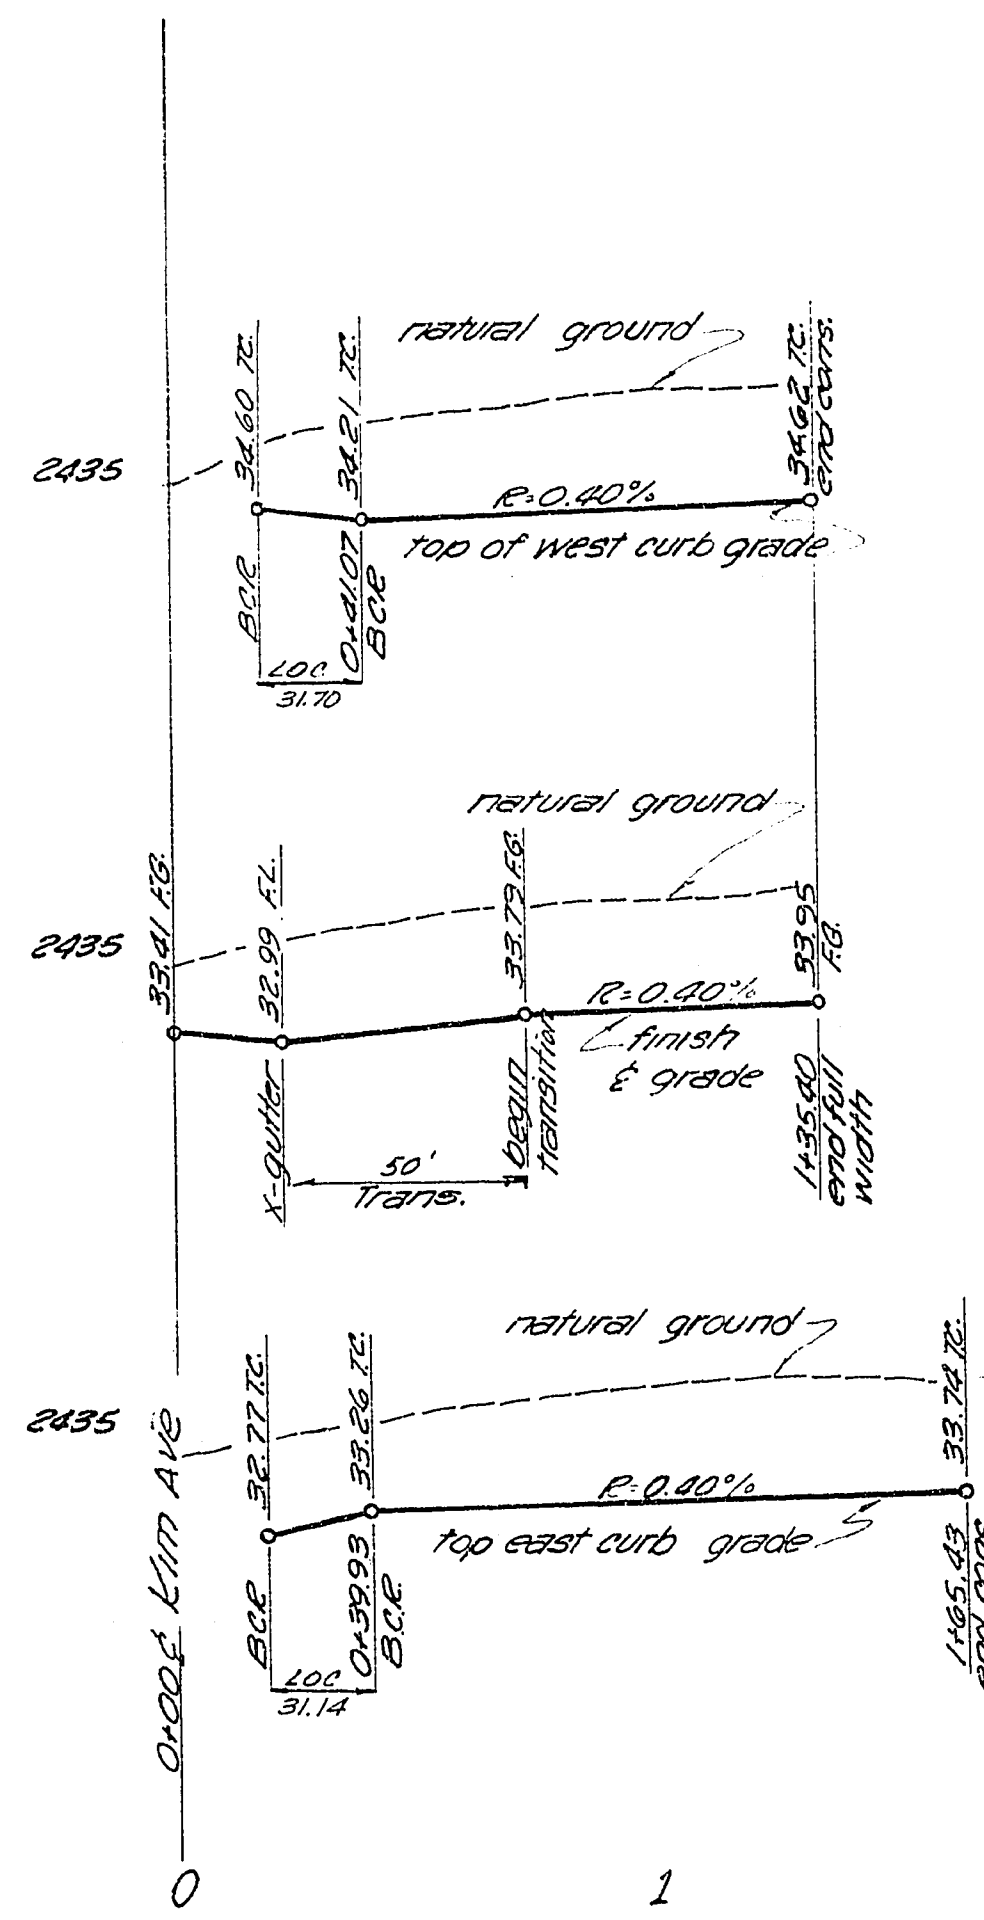

OIL LANTERN LANE

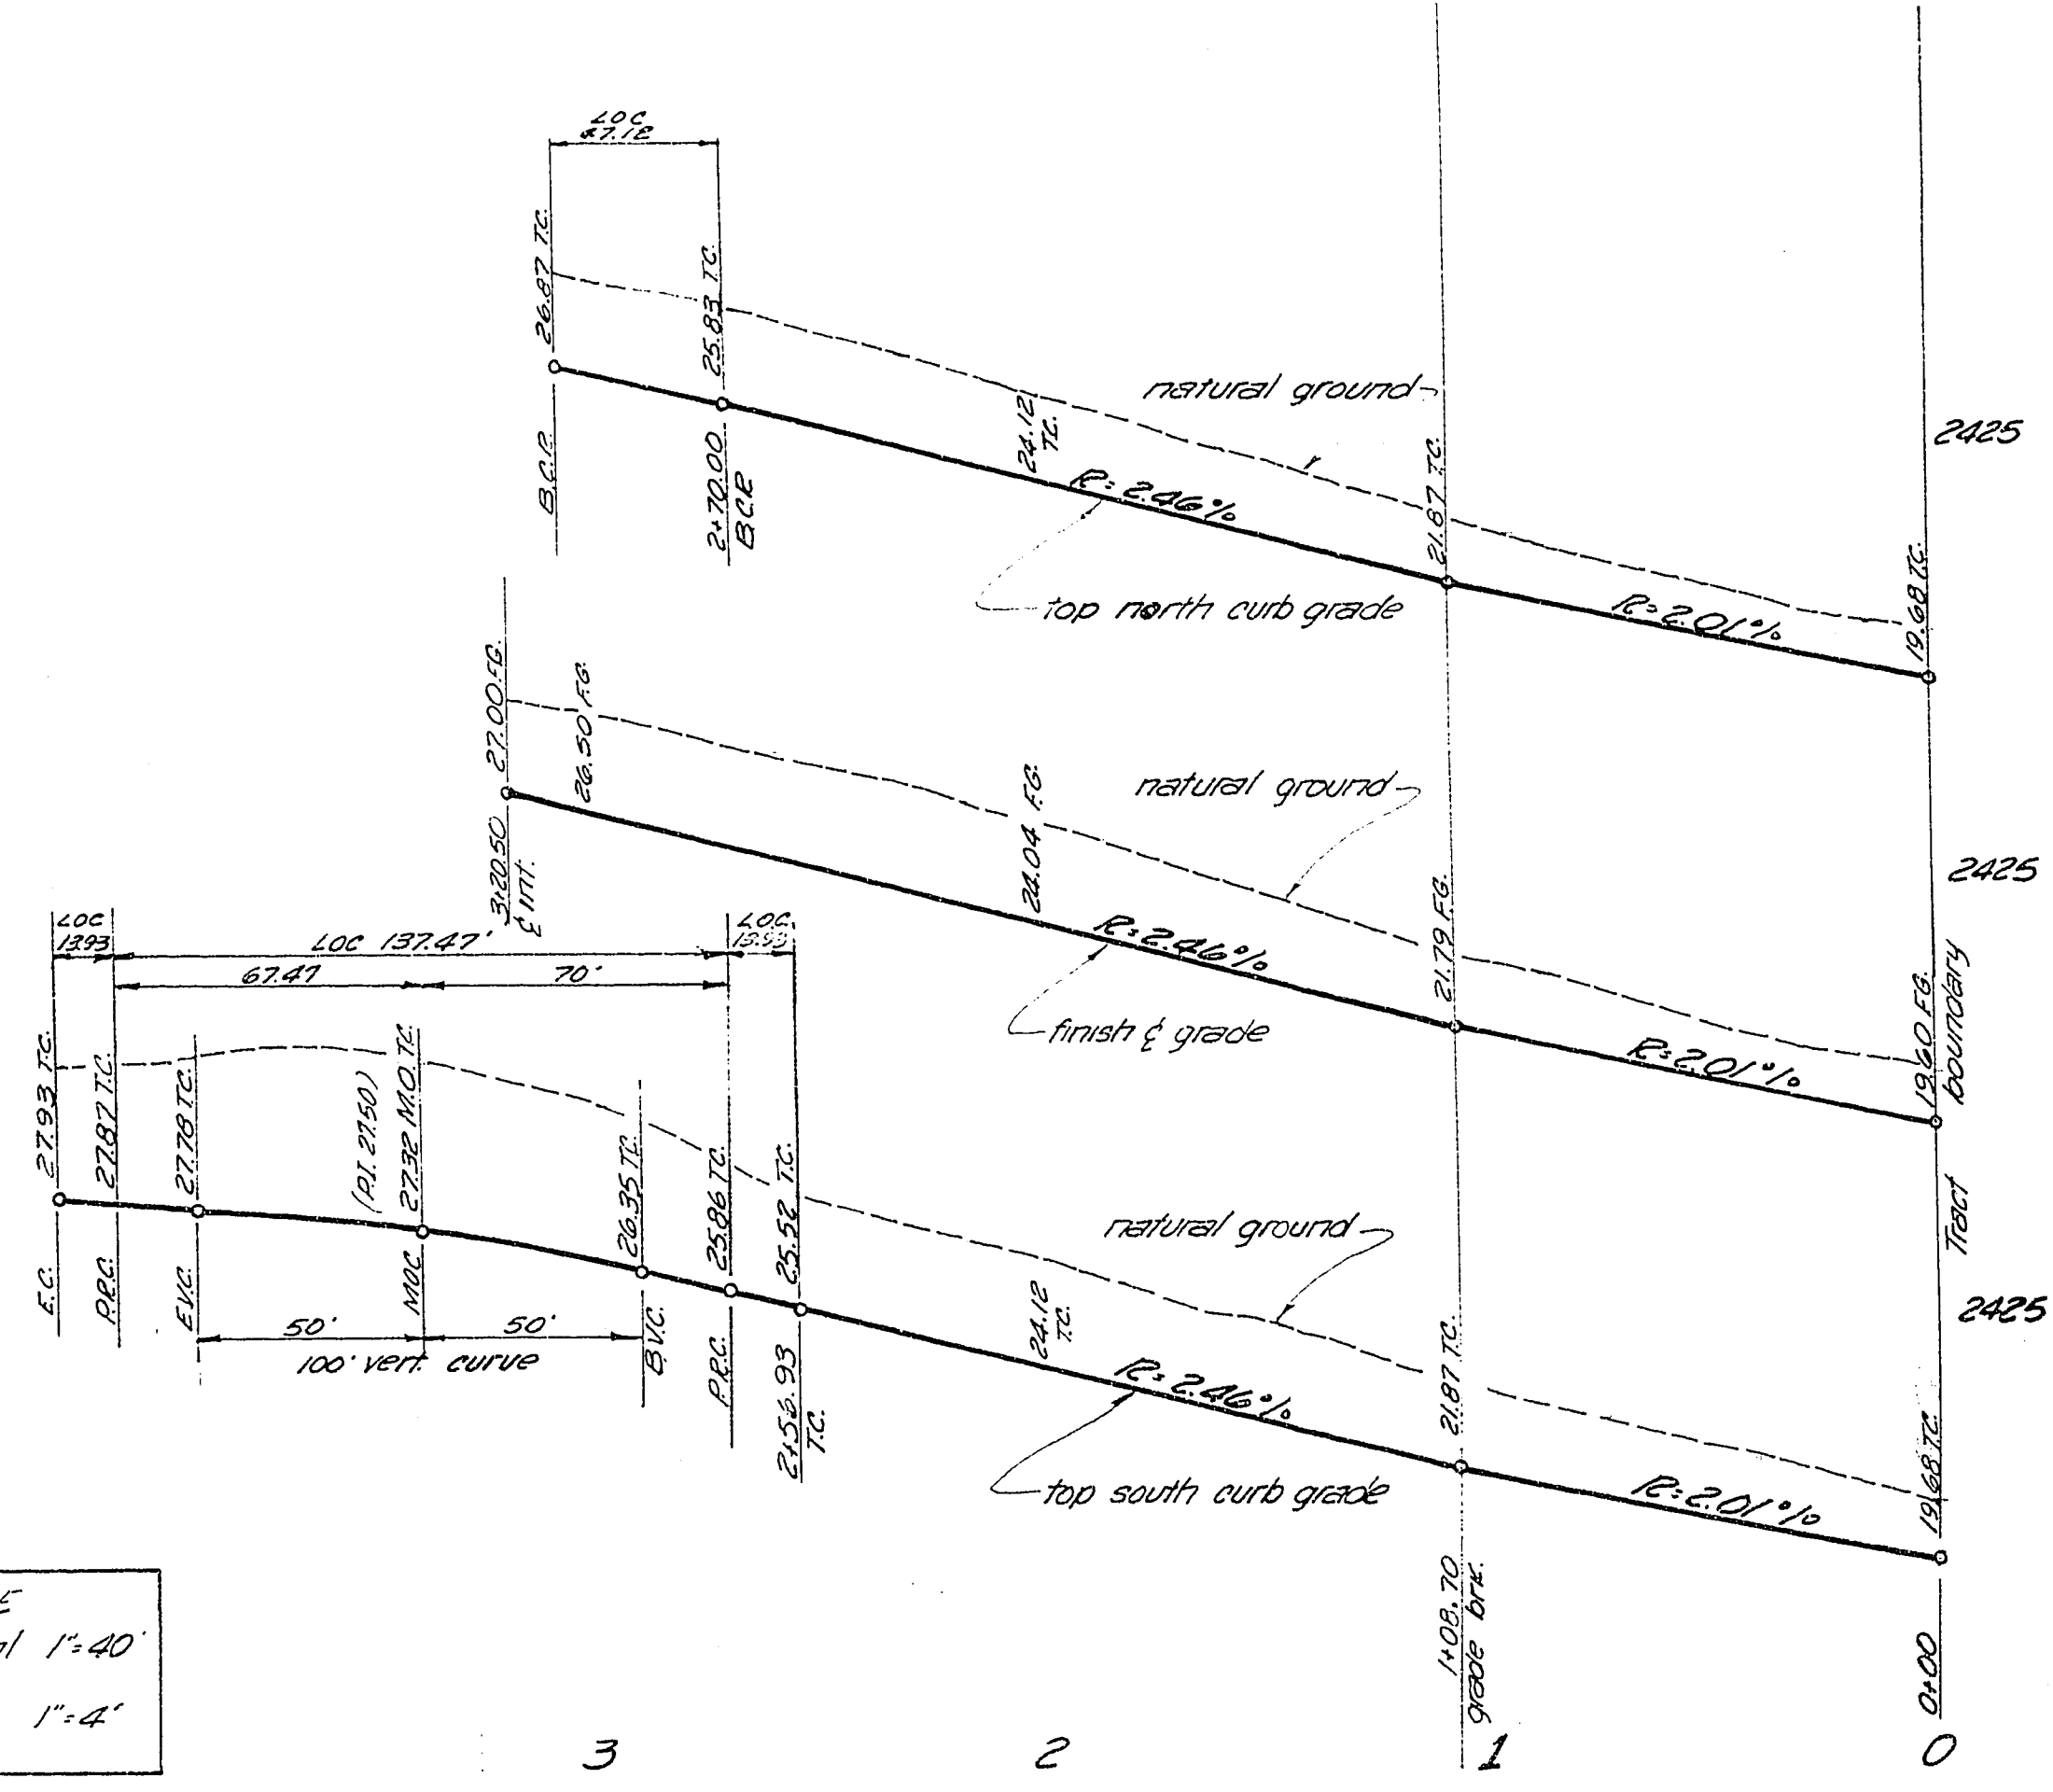

ROCKY POINT DRIVE

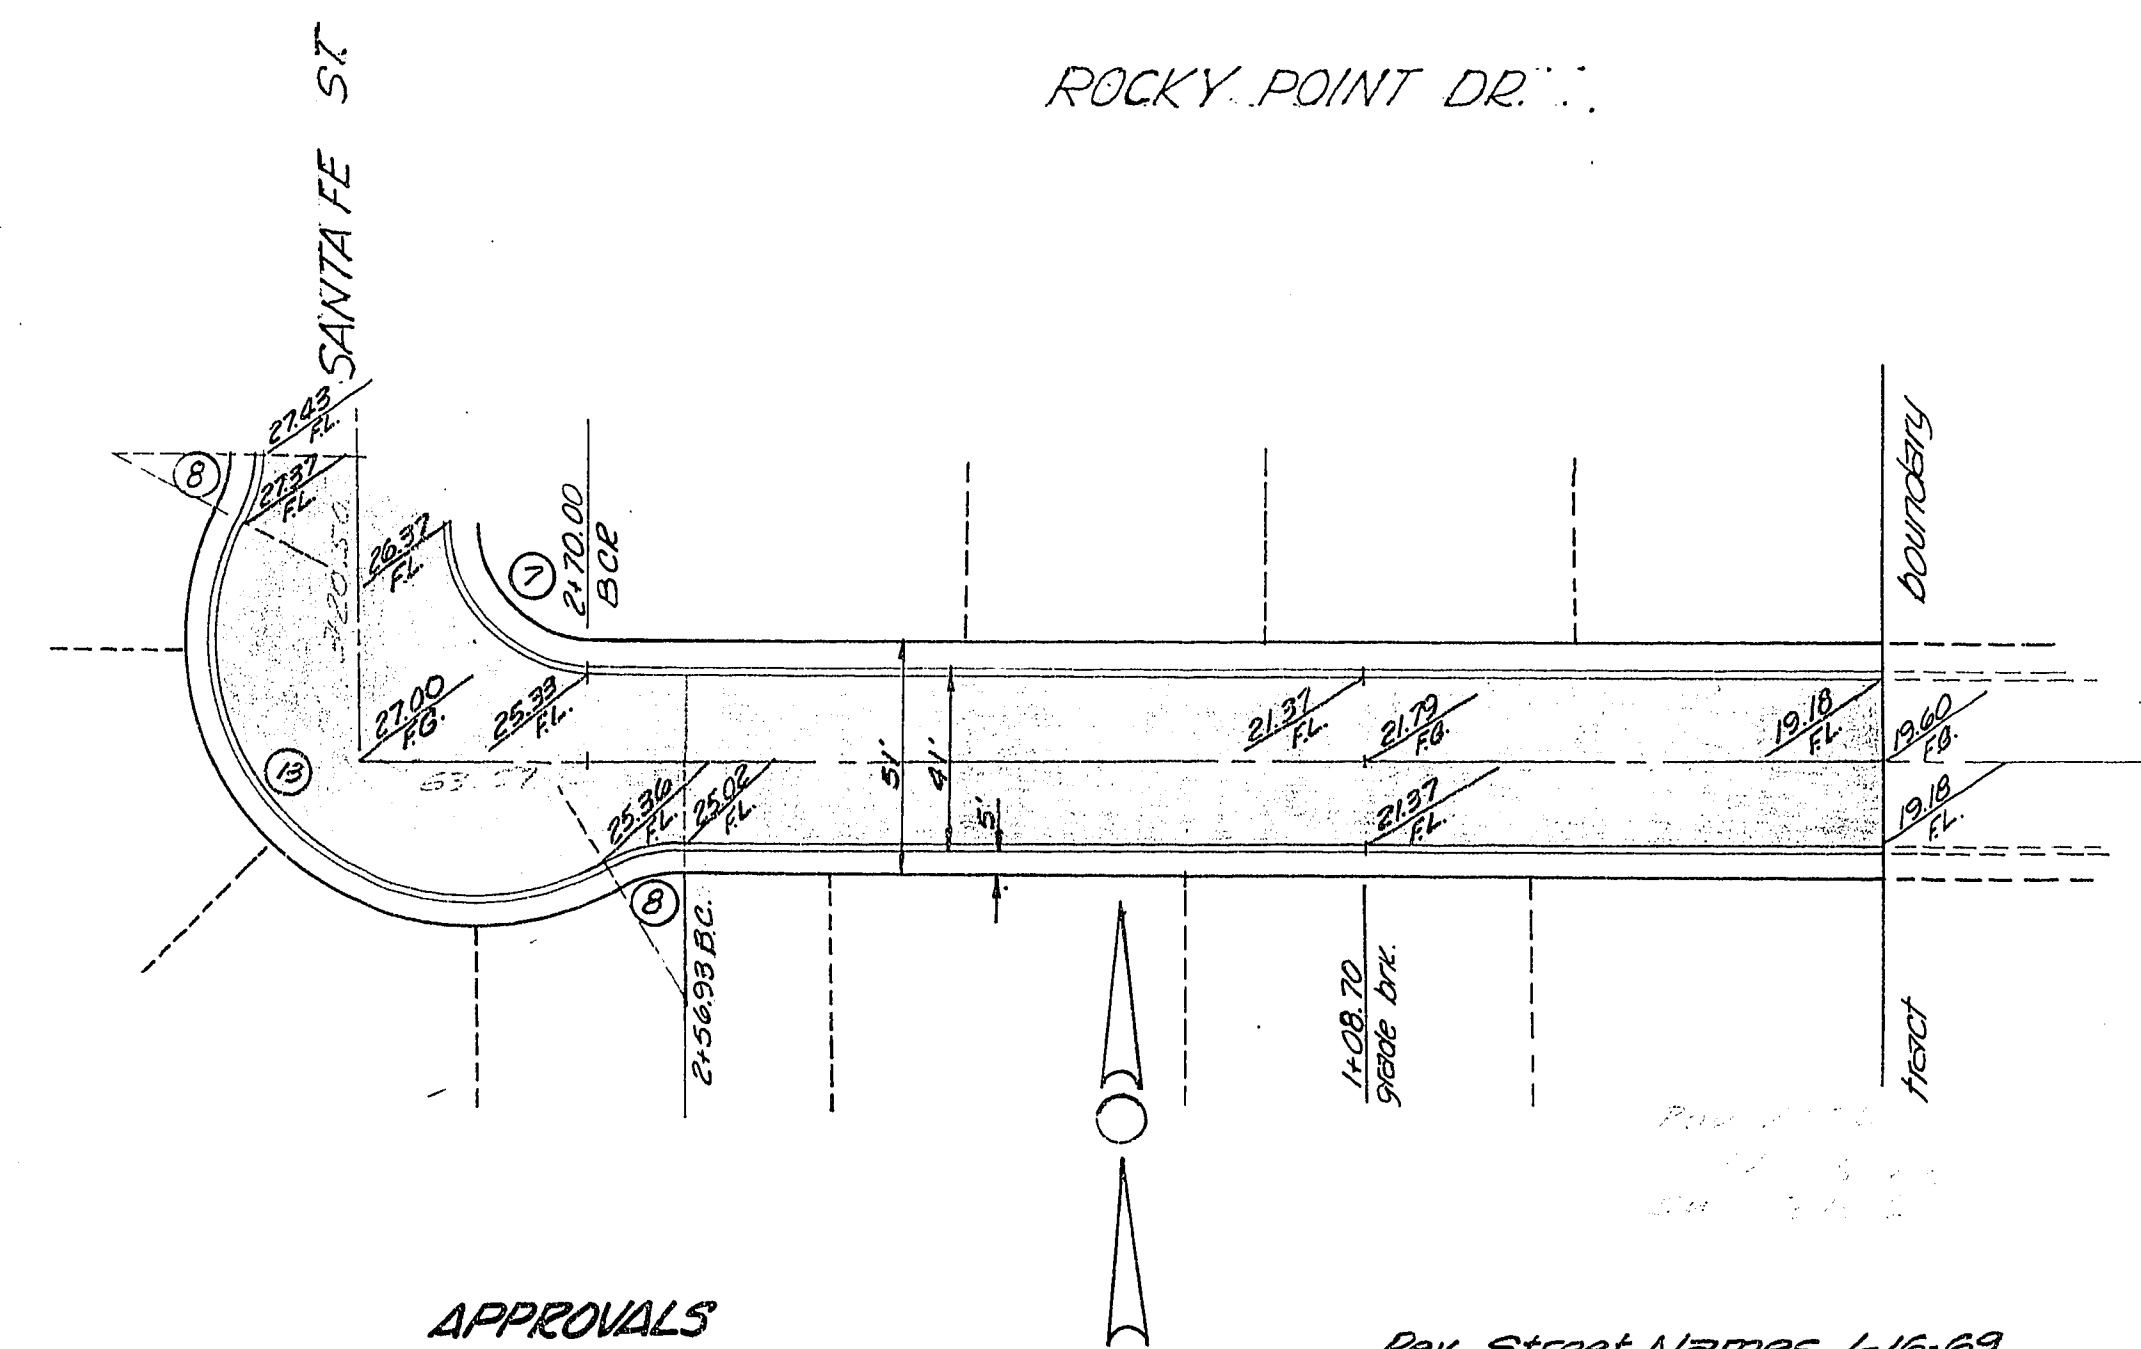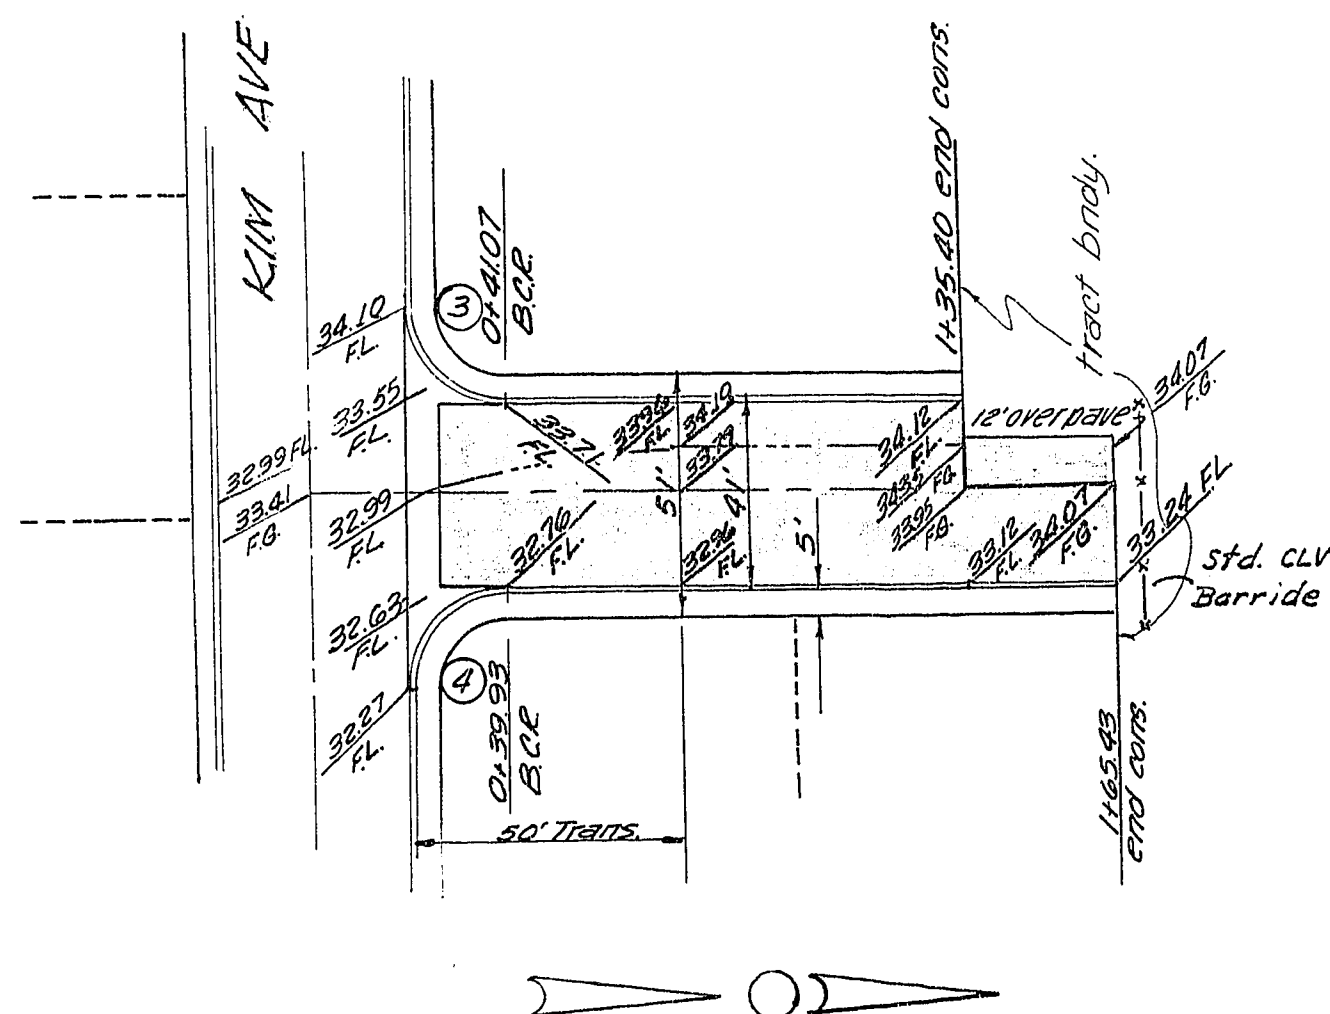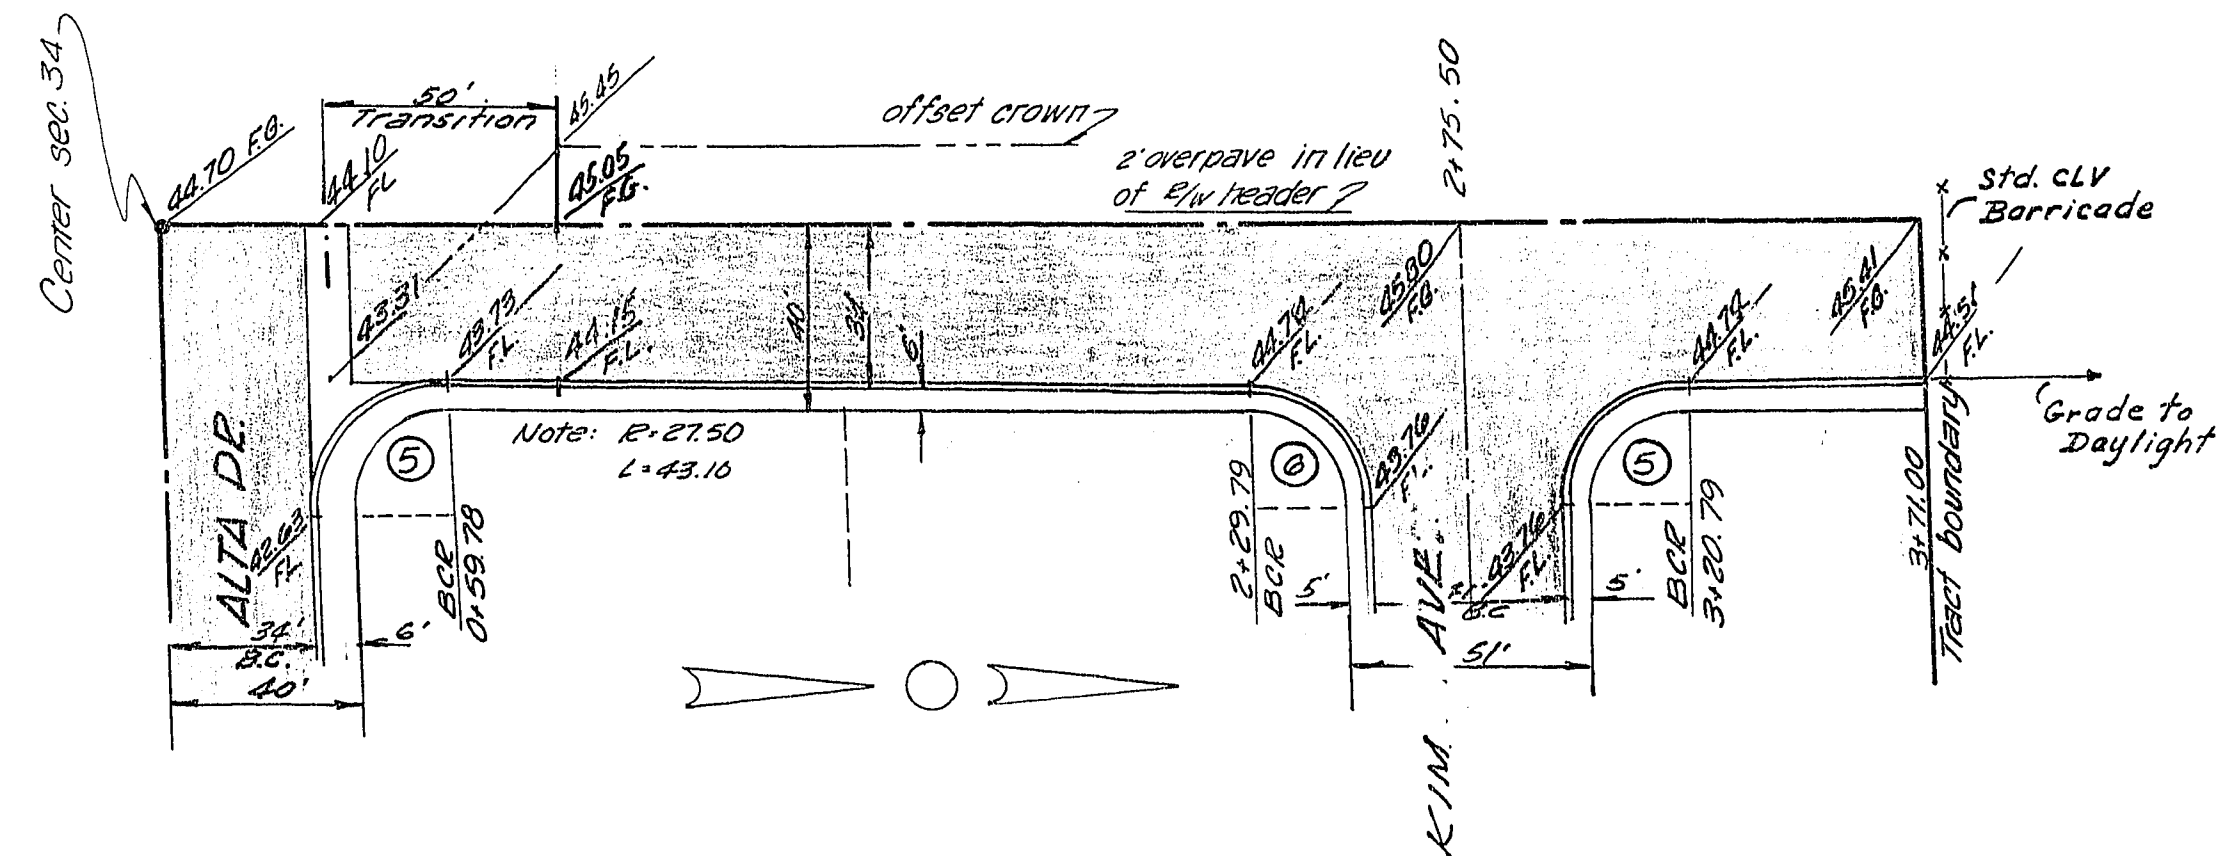

No.	Δ	R	L	T
3	90° 48' 38"	20.00	31.70	20.28
4	89° 11' 22"	20.00	31.14	19.72
5	89° 47' 45"	25.00	39.18	24.91
6	90° 12' 15"	25.00	39.36	25.09
7	90° 02' 00"	30.00	47.12	30.00
8	86° 36' 17"	30.00	13.93	7.09
13	149° 12' 34"	55.00	137.47	—

SUBMITTED BY

Victor G. Klemm 12-20-68
Victor G. Klemm & Son, Inc. New R.C.E. #1511 date

APPROVALS

Ed J. Jetter 1-13-69
Las Vegas City Engineer date

J. D. Baker 1-3-69
City of Las Vegas Field Engineer date

Rev. Street Names 1-16-69

VOORHEIS-TRINDLE CO. OF NEVADA
2209 Paradise Road Las Vegas, Nev.
STREET PLAN & PROFILE
CHARLESTON-RAINBOW UNIT 6-B & 7A
KIM AVE., ANTELOPE WAY
ROCKY POINT DR.

SHT
6
of
13