


2380
2375
2370
2365

2370
2365
2360
2355

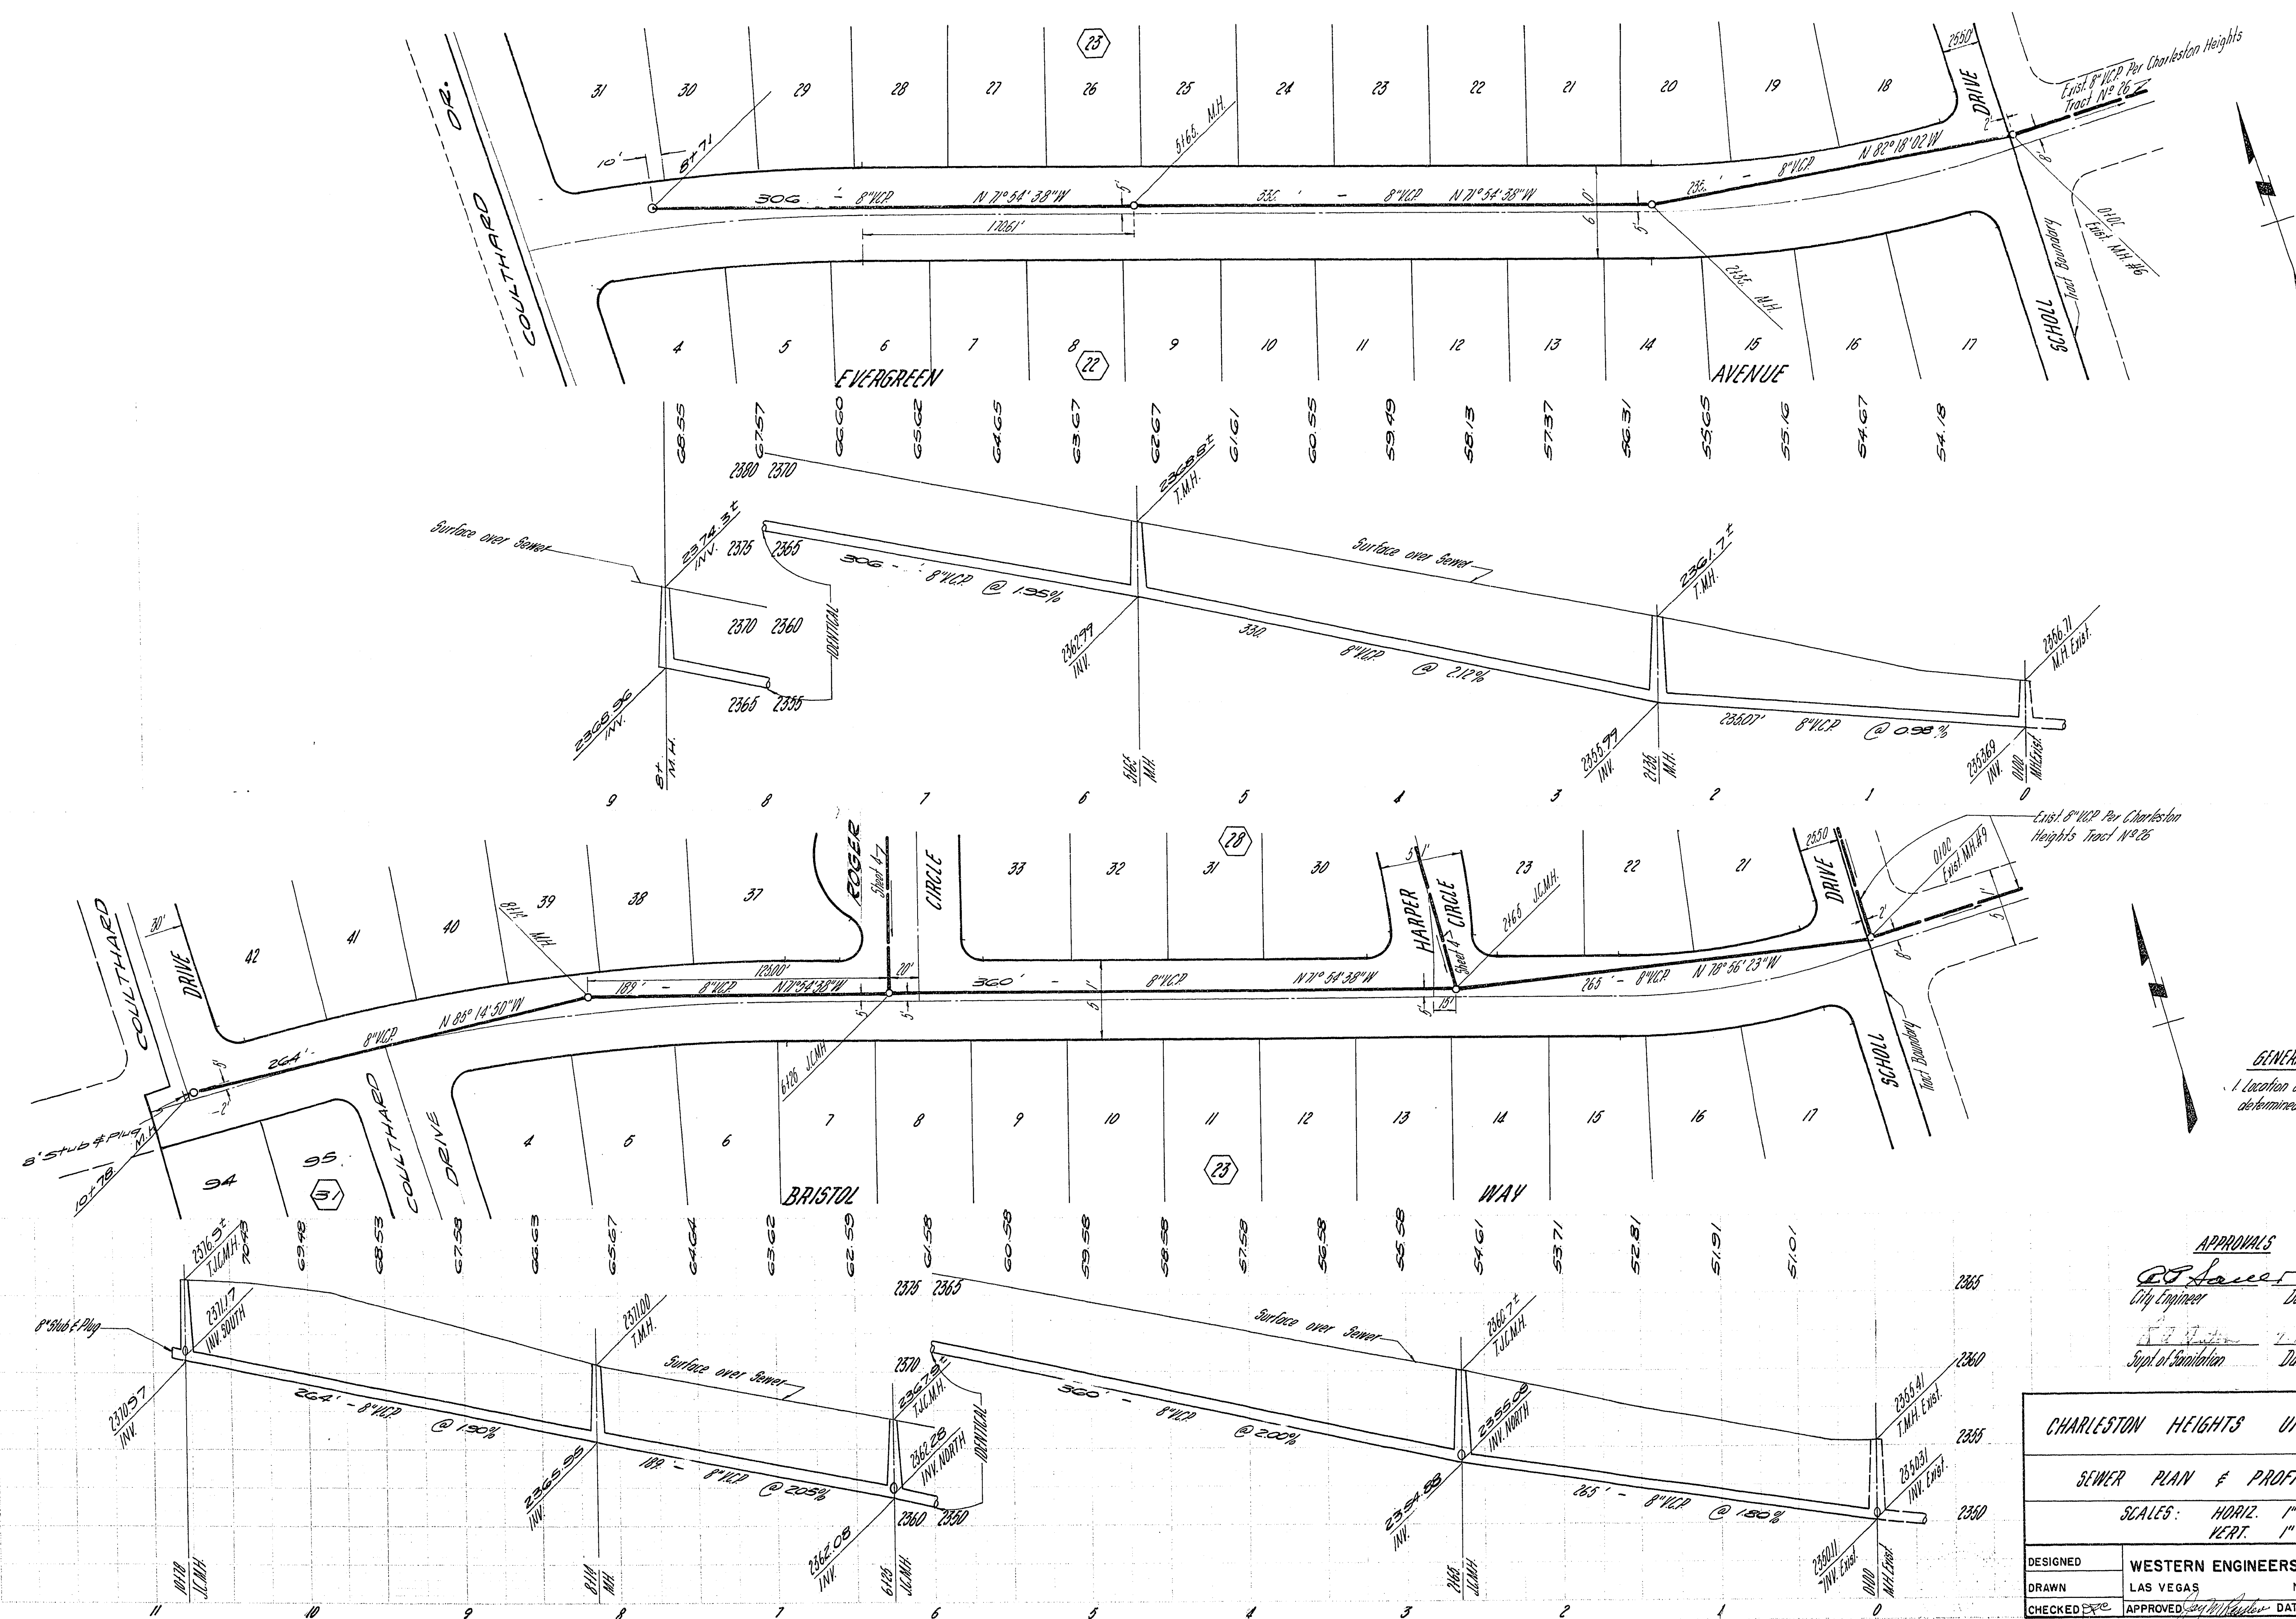


GENERAL NOTES
1. Location of laterals to be determined in the field.

APPROVALS
W. J. Lauer 7-15-63
City Engineer Date
F. J. Lauer 7-15-63
Supt. of Sanitation Date

CHARLESTON HEIGHTS UNIT NO. 27C		
SEWER PLAN & PROFILE		
SCALES: HORIZ. 1" = 50' VERT. 1" = 5'		
DESIGNED	WESTERN ENGINEERS, INC.	SHEET 3 OF 4
DRAWN	LAS VEGAS, NEVADA	
CHECKED	APPROVED	

307Y-1040-27C

27-1-106

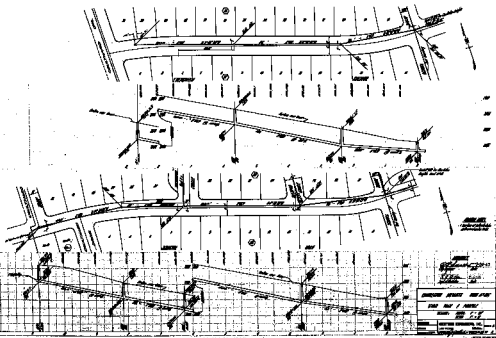

PROJECT NO. 100-100 SHEET NO. 1 OF 1 DATE: 10-1-60 BY: J. H. H.	
PREPARED BY: J. H. H.	CHECKED BY: J. H. H.
APPROVED BY: J. H. H.	

27-10-60