

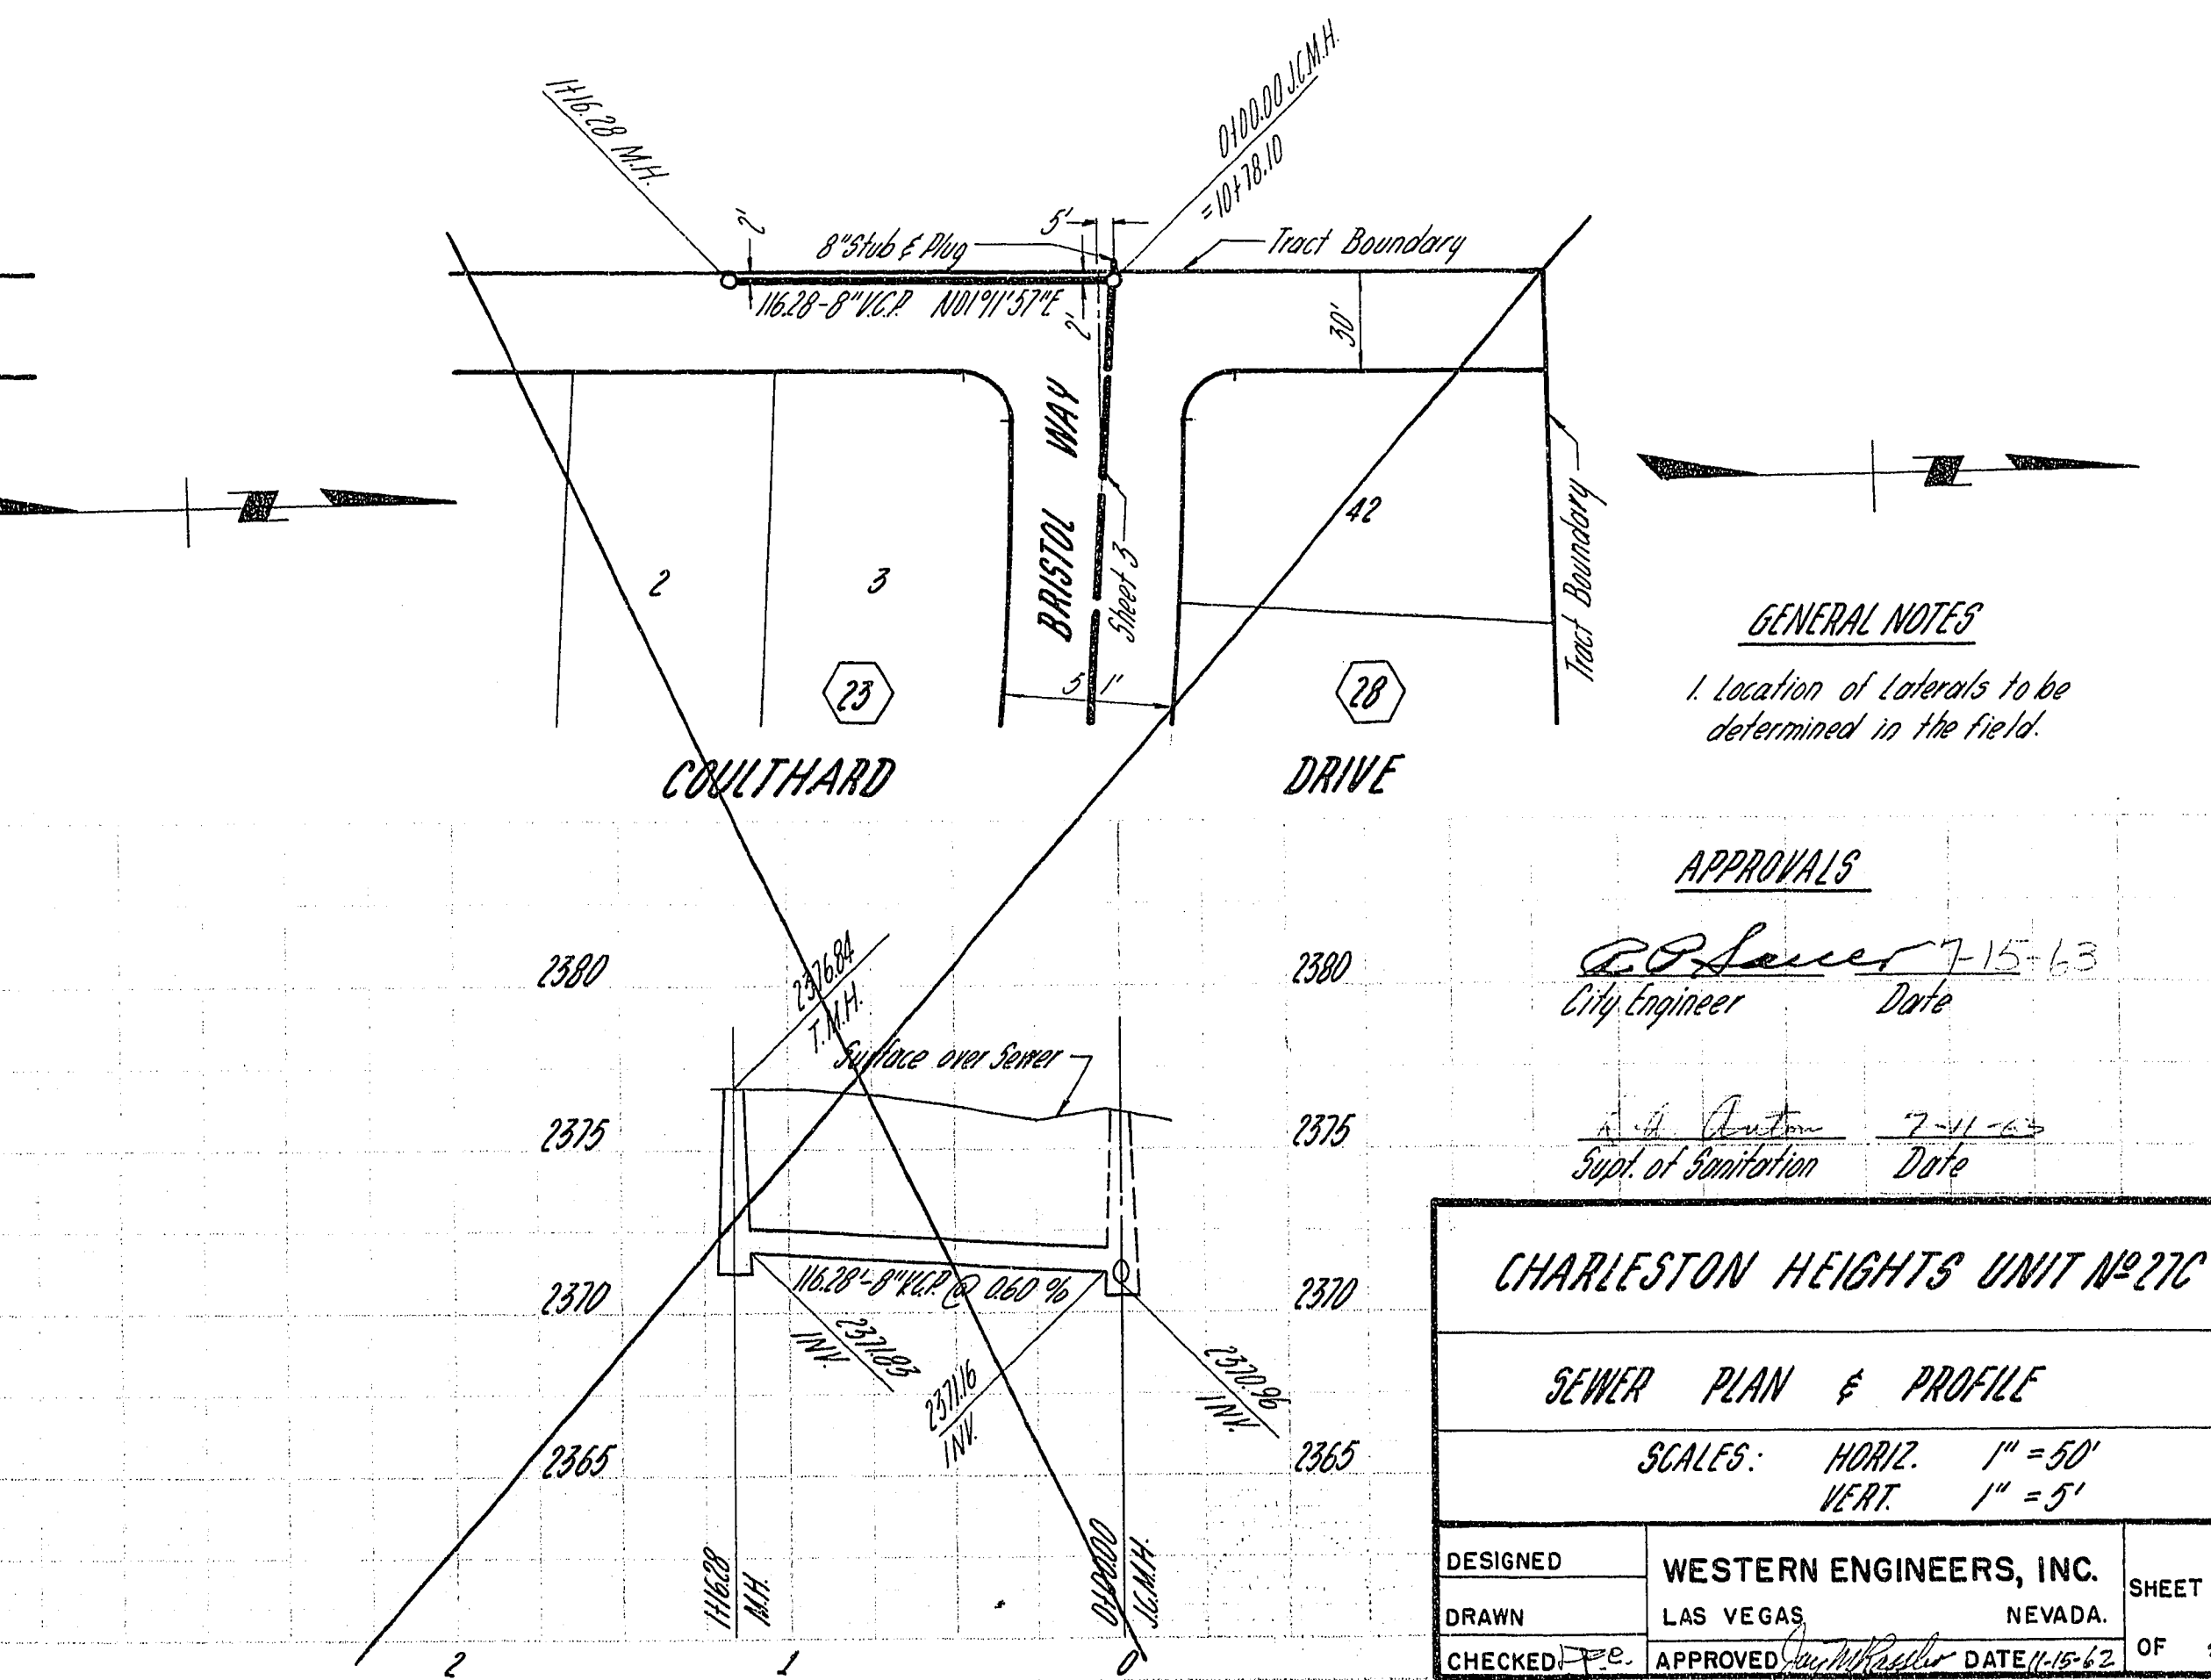
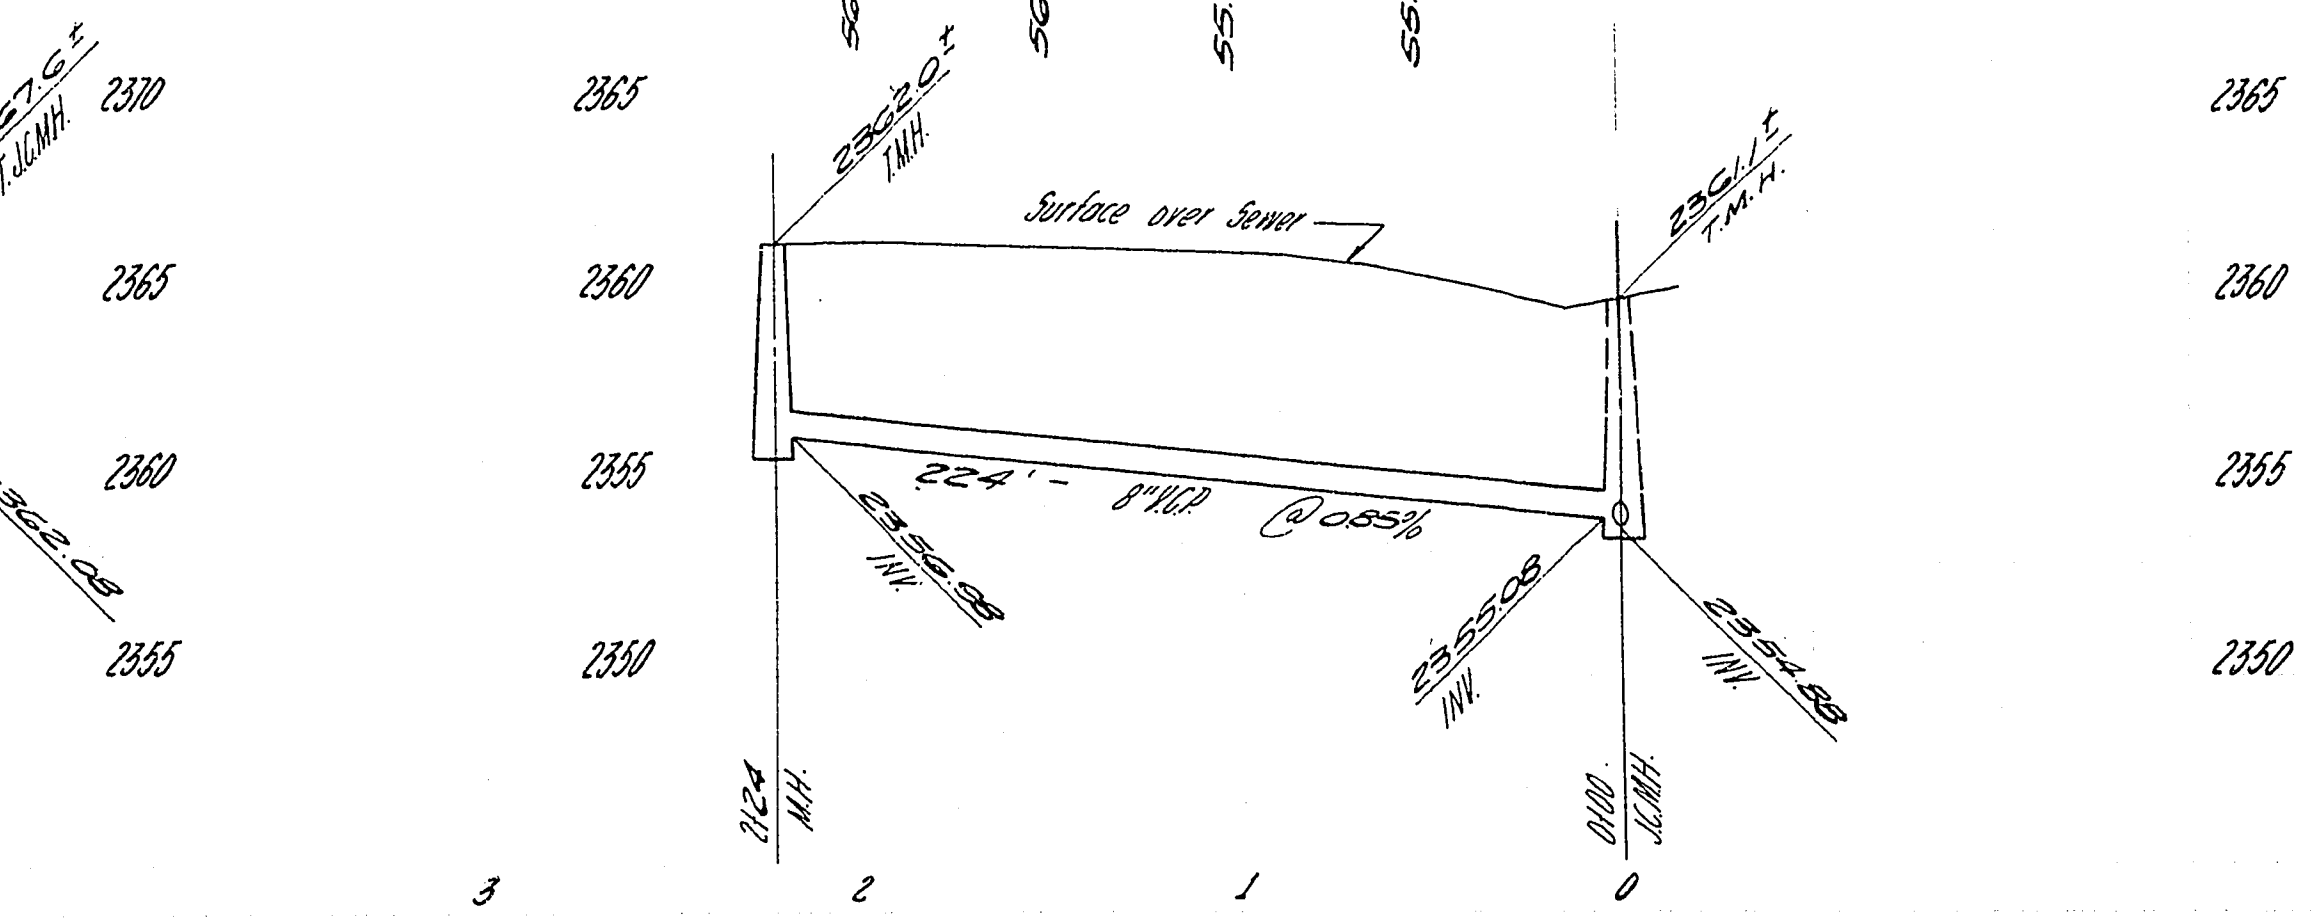
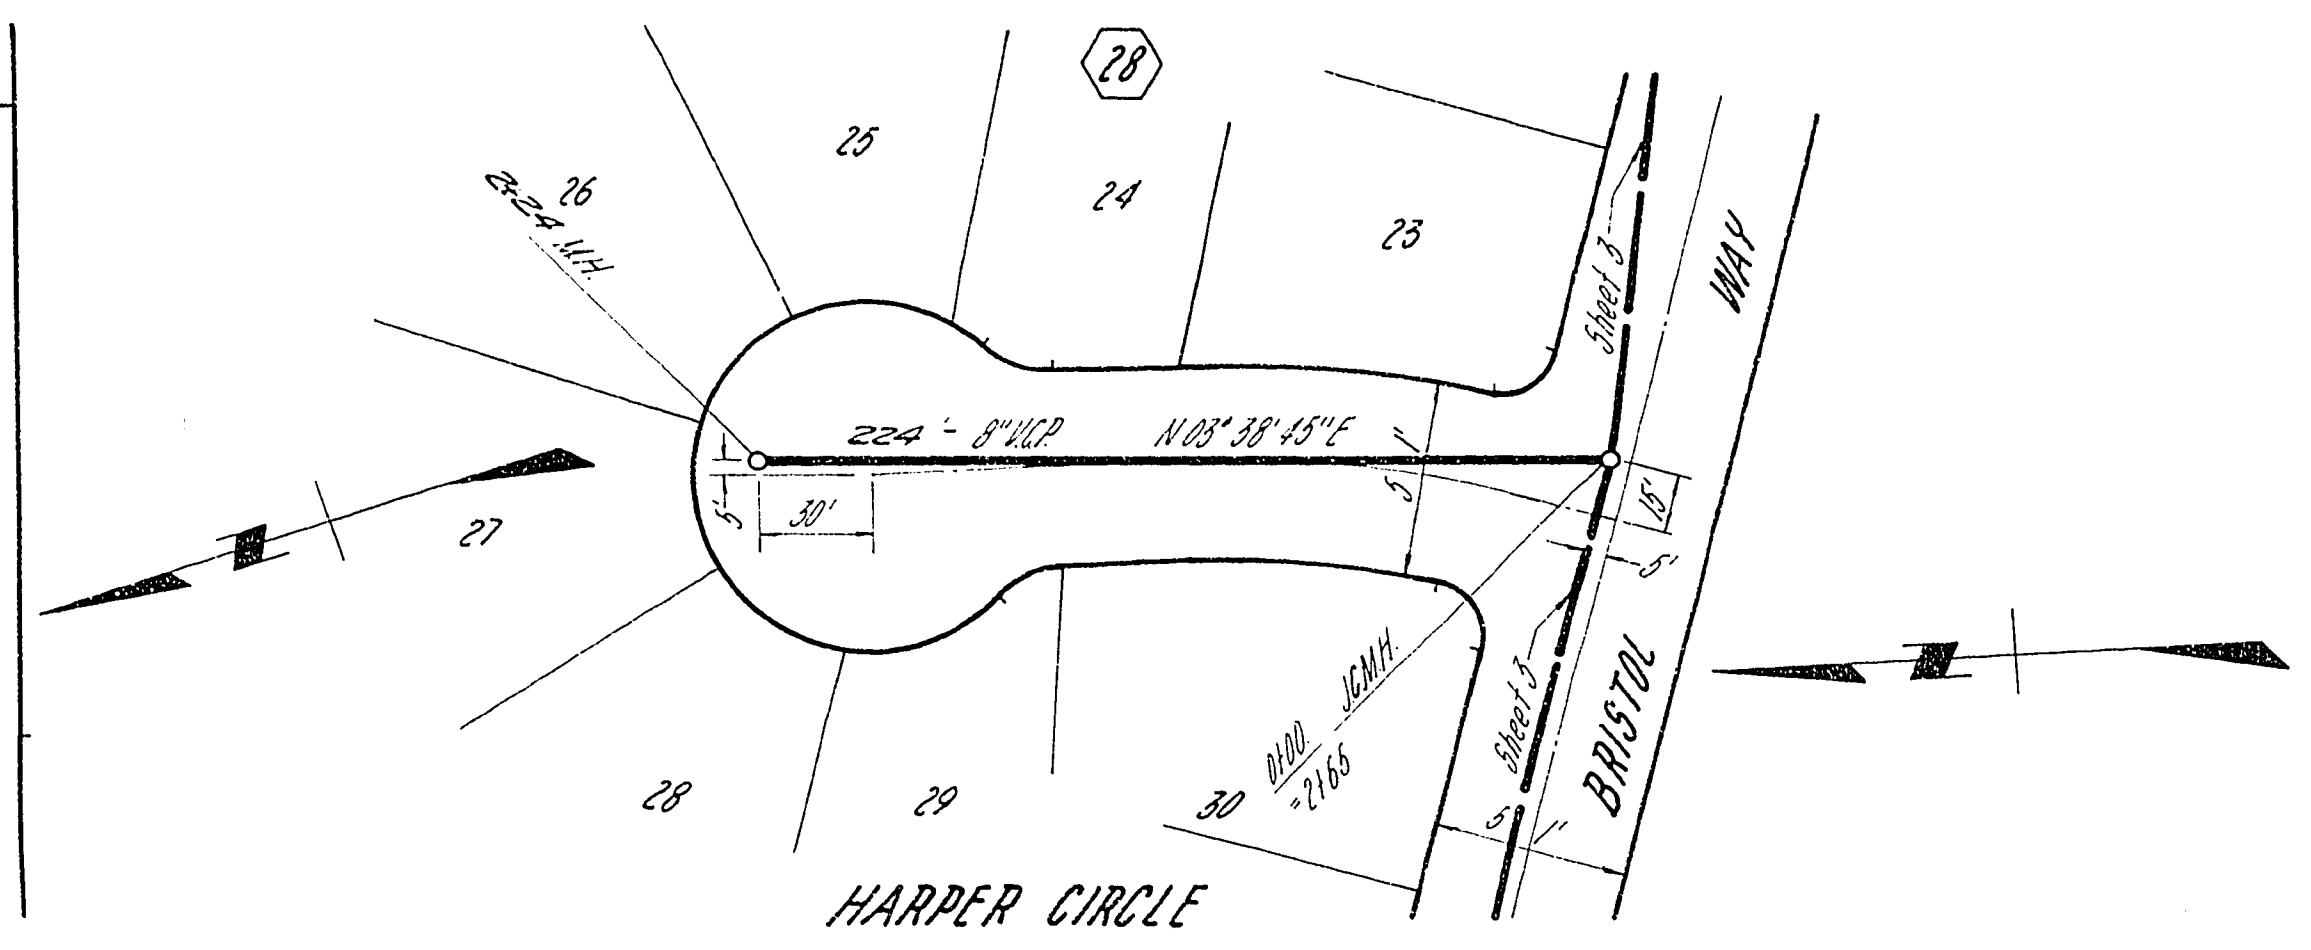


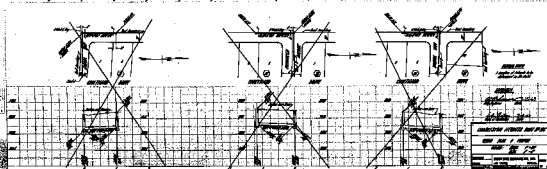

CHARLESTON HEIGHTS UNIT NO. 27C			
SEWER PLAN & PROFILE			
DESIGNED	WESTERN ENGINEERS, INC.		SHEET 4
DRAWN	LAS VEGAS NEVADA.		
CHECKED <i>pe</i>	APPROVED <i>W. H. H. H. H.</i>	DATE 1-15-62	OF 4

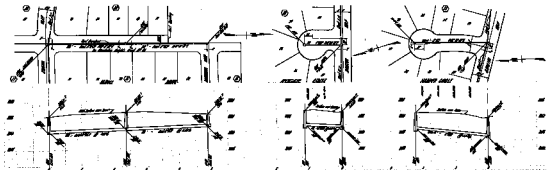


24-107