
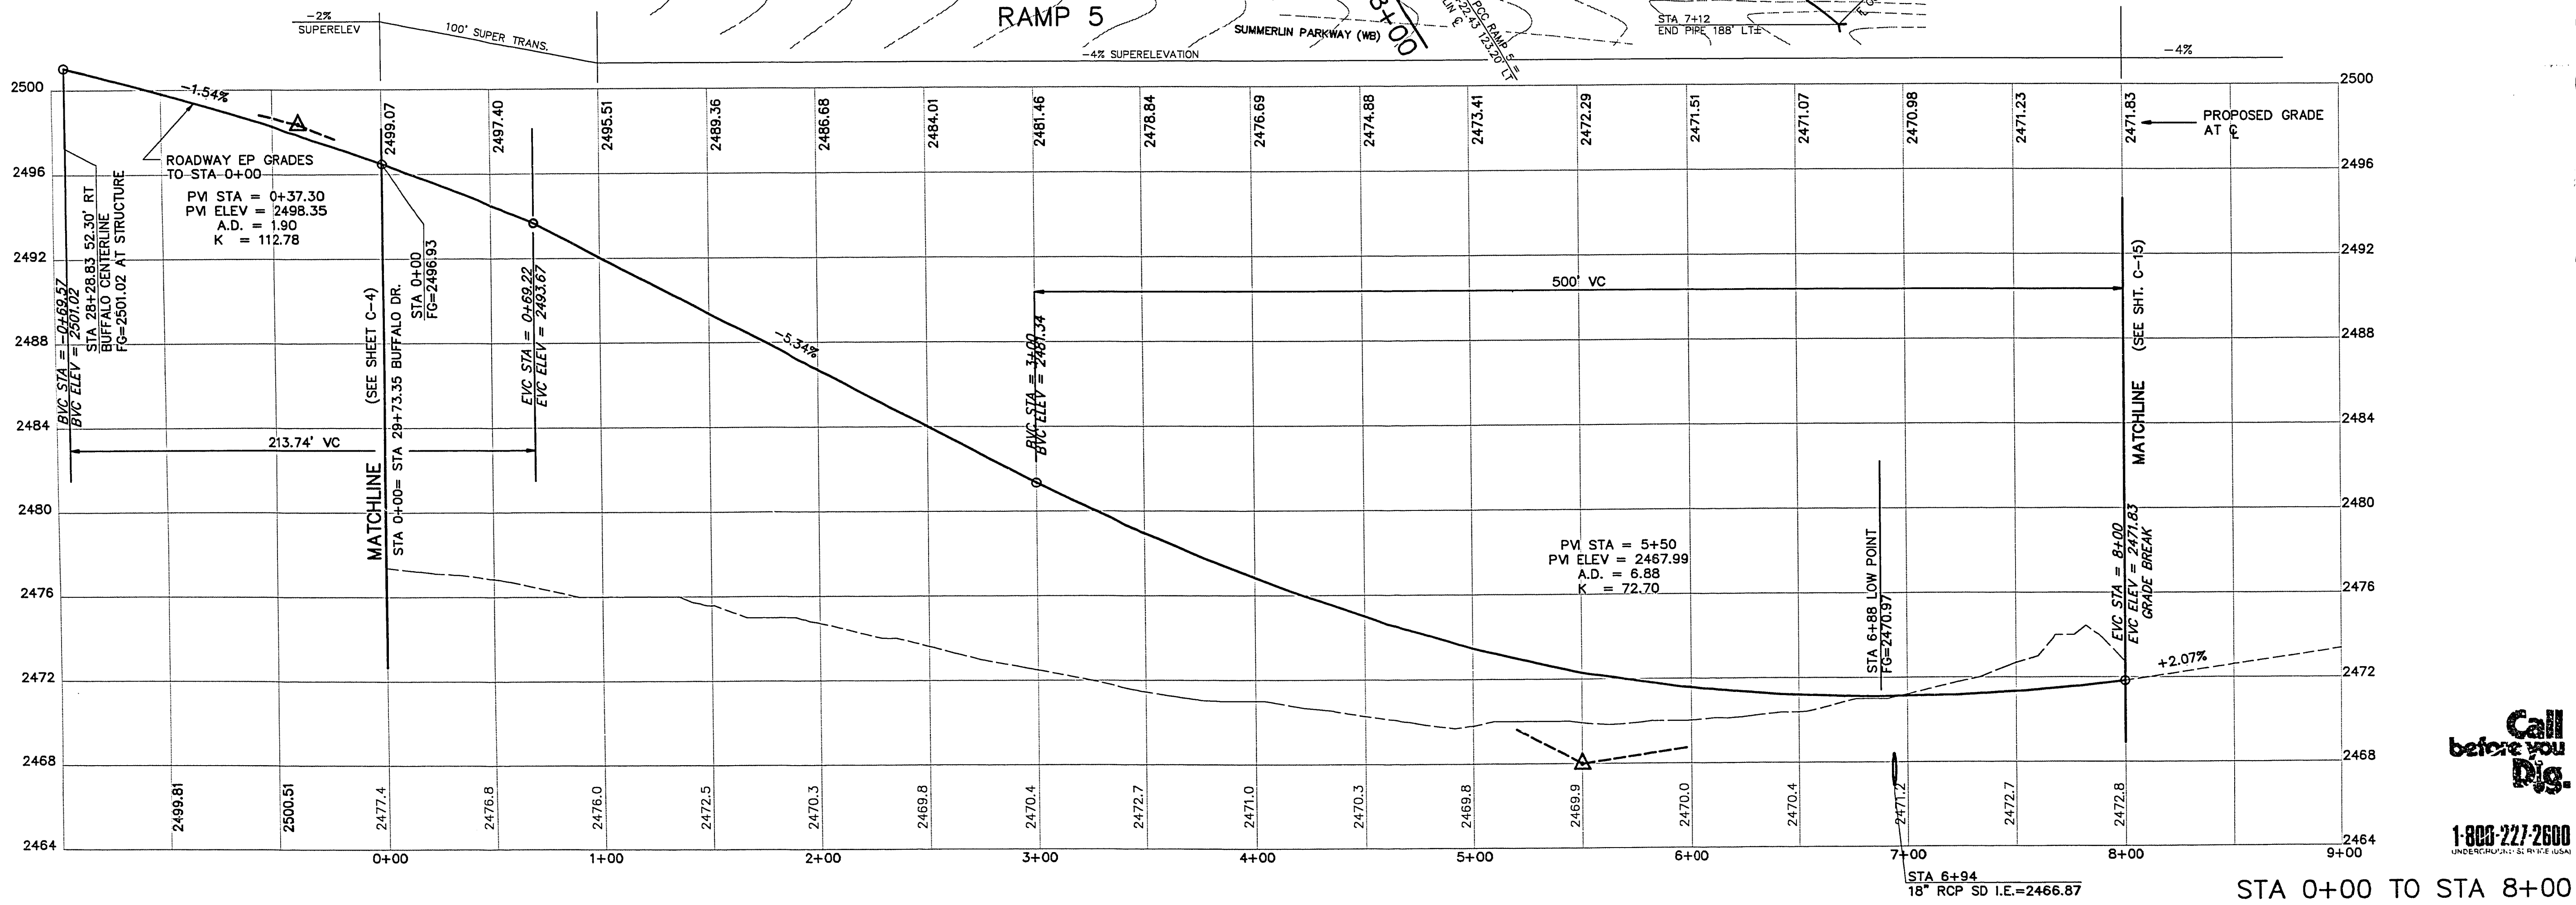
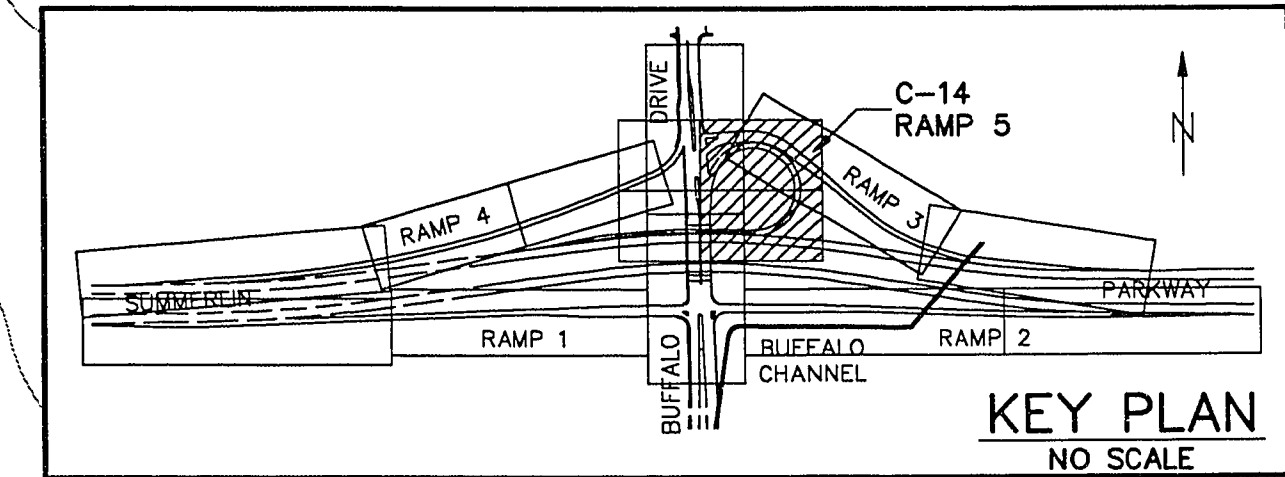


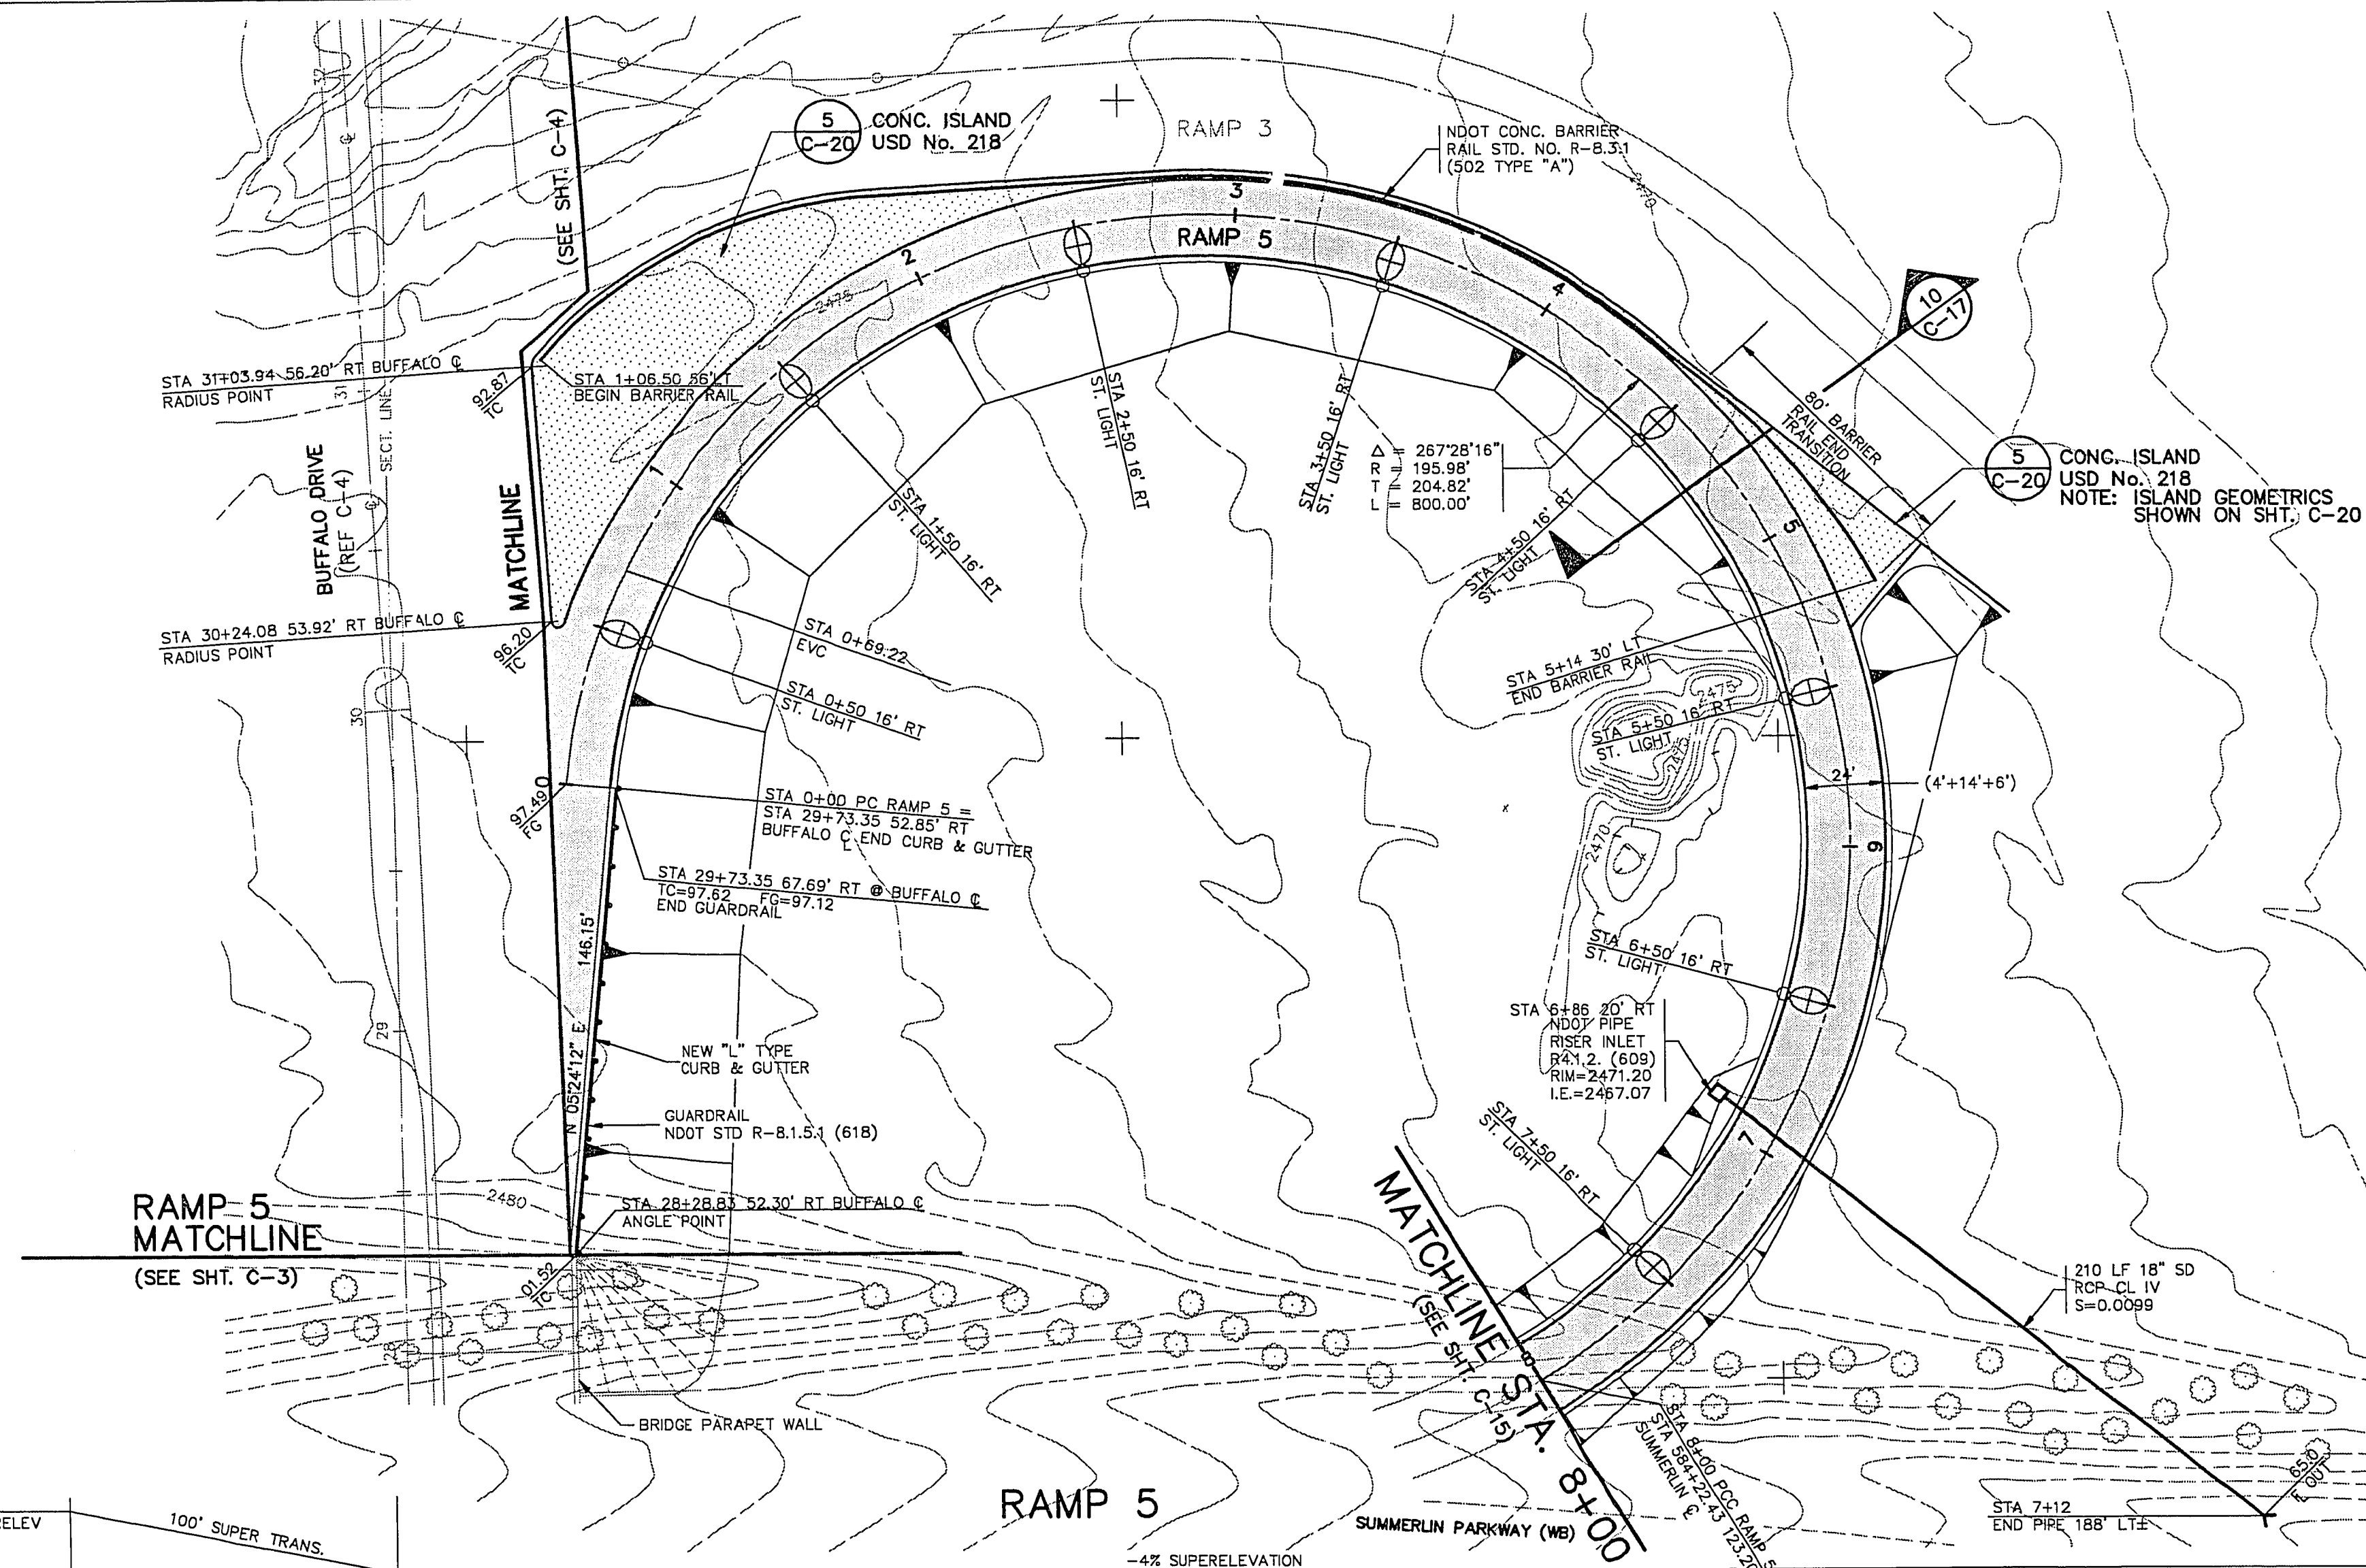

GB&L CONSULTING ENGINEERS
 3650 S. EASTERN AVE. • SUITE 220 • LAS VEGAS, NEVADA 89109
 1140 ALMOND TREE LANE, SUITE 306 LAS VEGAS, NEVADA 89104

APPROVED:
 DESIGNER:
 CHECKED BY:
 DATE: 12-29-11

RELEASED FOR BIDDING
 1-9-92
 PA/AC
 TP

DESIGNED BY: 89135
 DRAWN BY: PA/AC
 CHECKED BY: TP
 DATE: 12-29-11

SUBMIT NUMBER
C-14
 107-V1753

CITY OF LAS VEGAS, NEVADA
 BUFFALO INTERCHANGE
 with SUMMERLIN PARKWAY
 and BUFFALO DRIVE ROADWAY BETWEEN WESTCLIFF AND WASHINGTON