

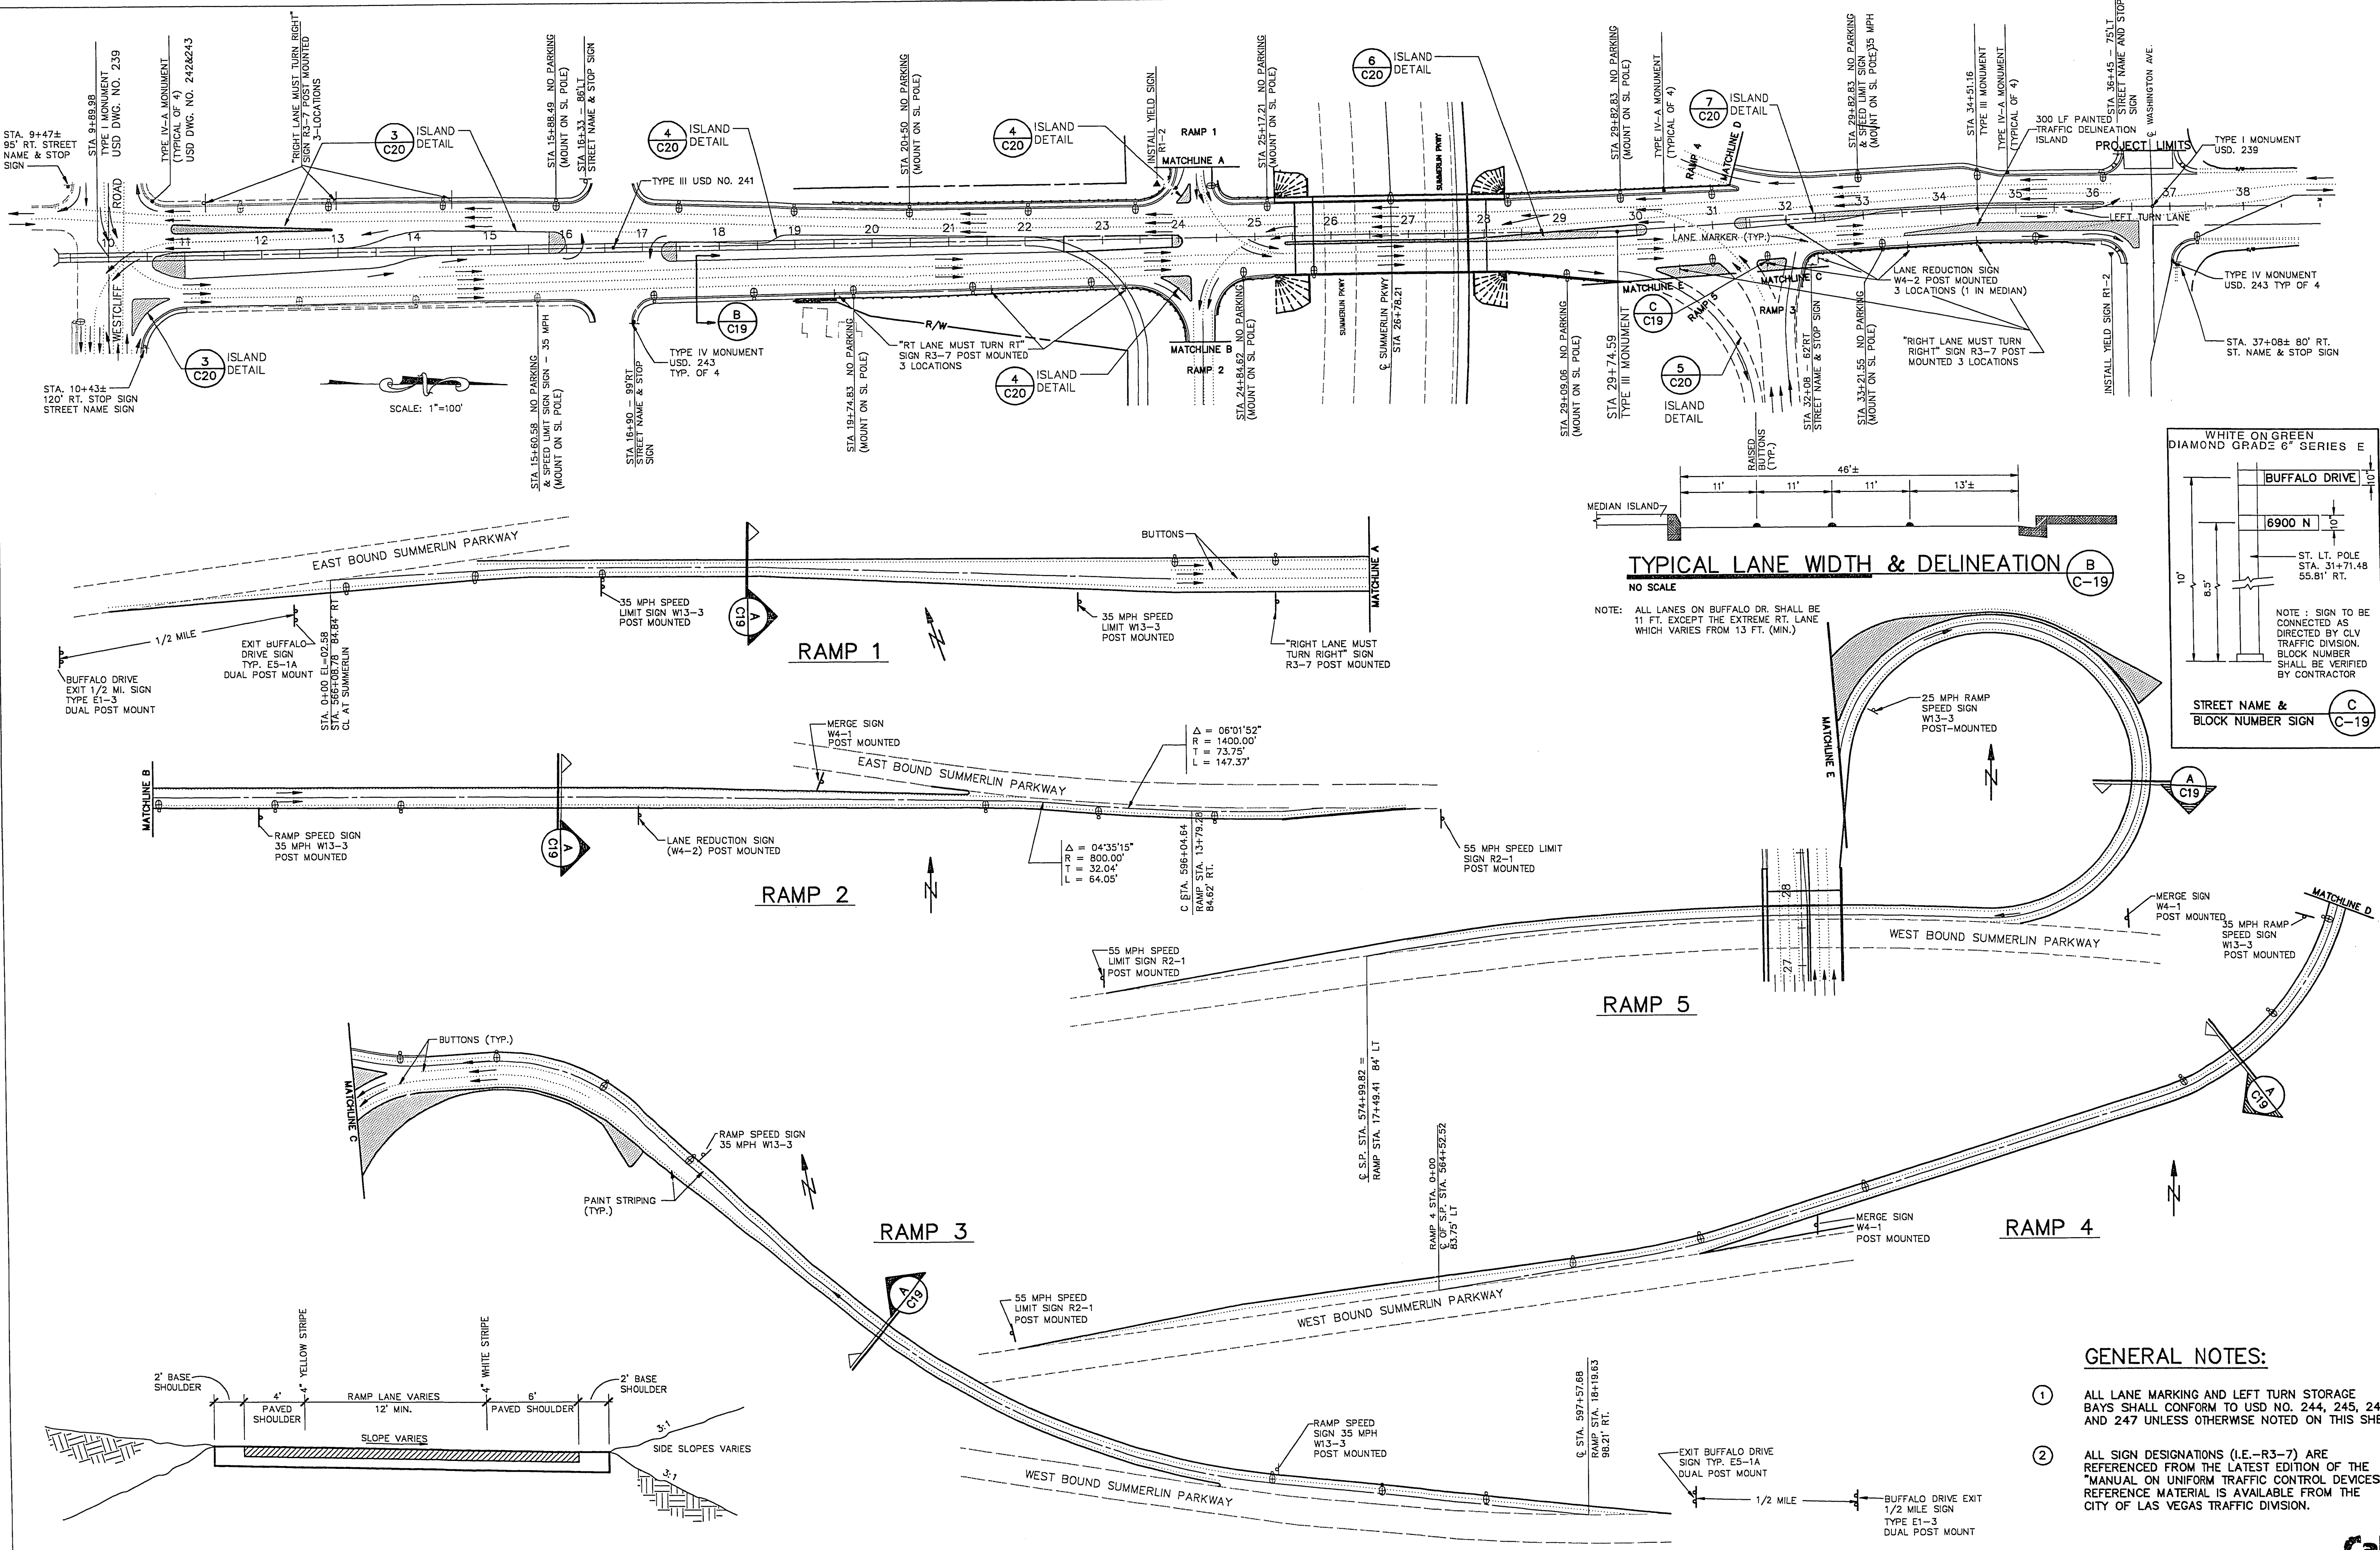


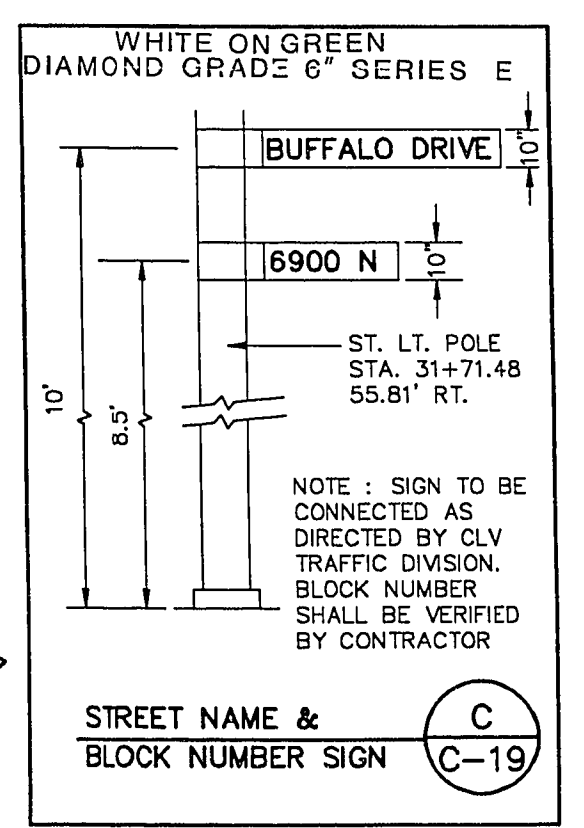

TYPICAL RAMP STRIPING
NO SCALE

TRAFFIC STRIPING SIGNING & MONUMENTATION PLAN
1" = 100'

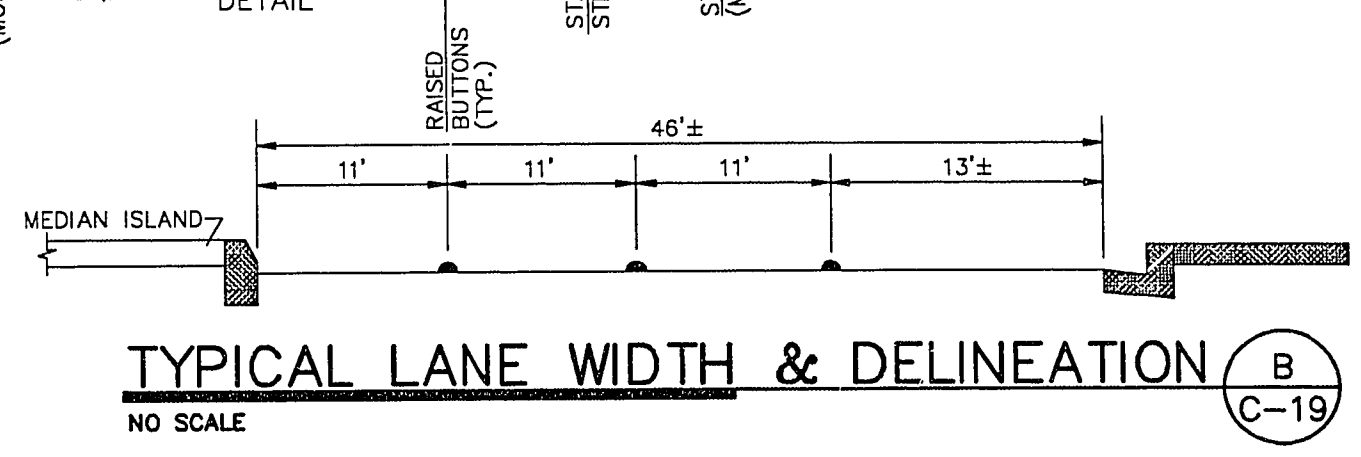

GB&L CONSULTING ENGINEERS
 3650 S. EASTERN AVE. • SUITE 220 • LAS VEGAS, NEVADA 89109
 (702) 735-5108

TRAFFIC STRIPING DETAILS
BUFFALO INTERCHANGE
 with SUMMERLIN PARKWAY
 and BUFFALO DRIVE ROADWAY BETWEEN WESTCLIFF AND WASHINGTON

CITY of LAS VEGAS, NEVADA

DESIGNED BY: PA/AC/EC
 DRAWN BY: PA/AC/EC
 CHECKED BY: TEP
 DATE: 12-22-71

PROJECT NO. 89135
 SUBMITTAL NO. 89135
 DATE: 1-9-92
 RELEASED FOR BIDDING

APPROVED
 GAB

SHEET NUMBER
C-19
 OF 22