

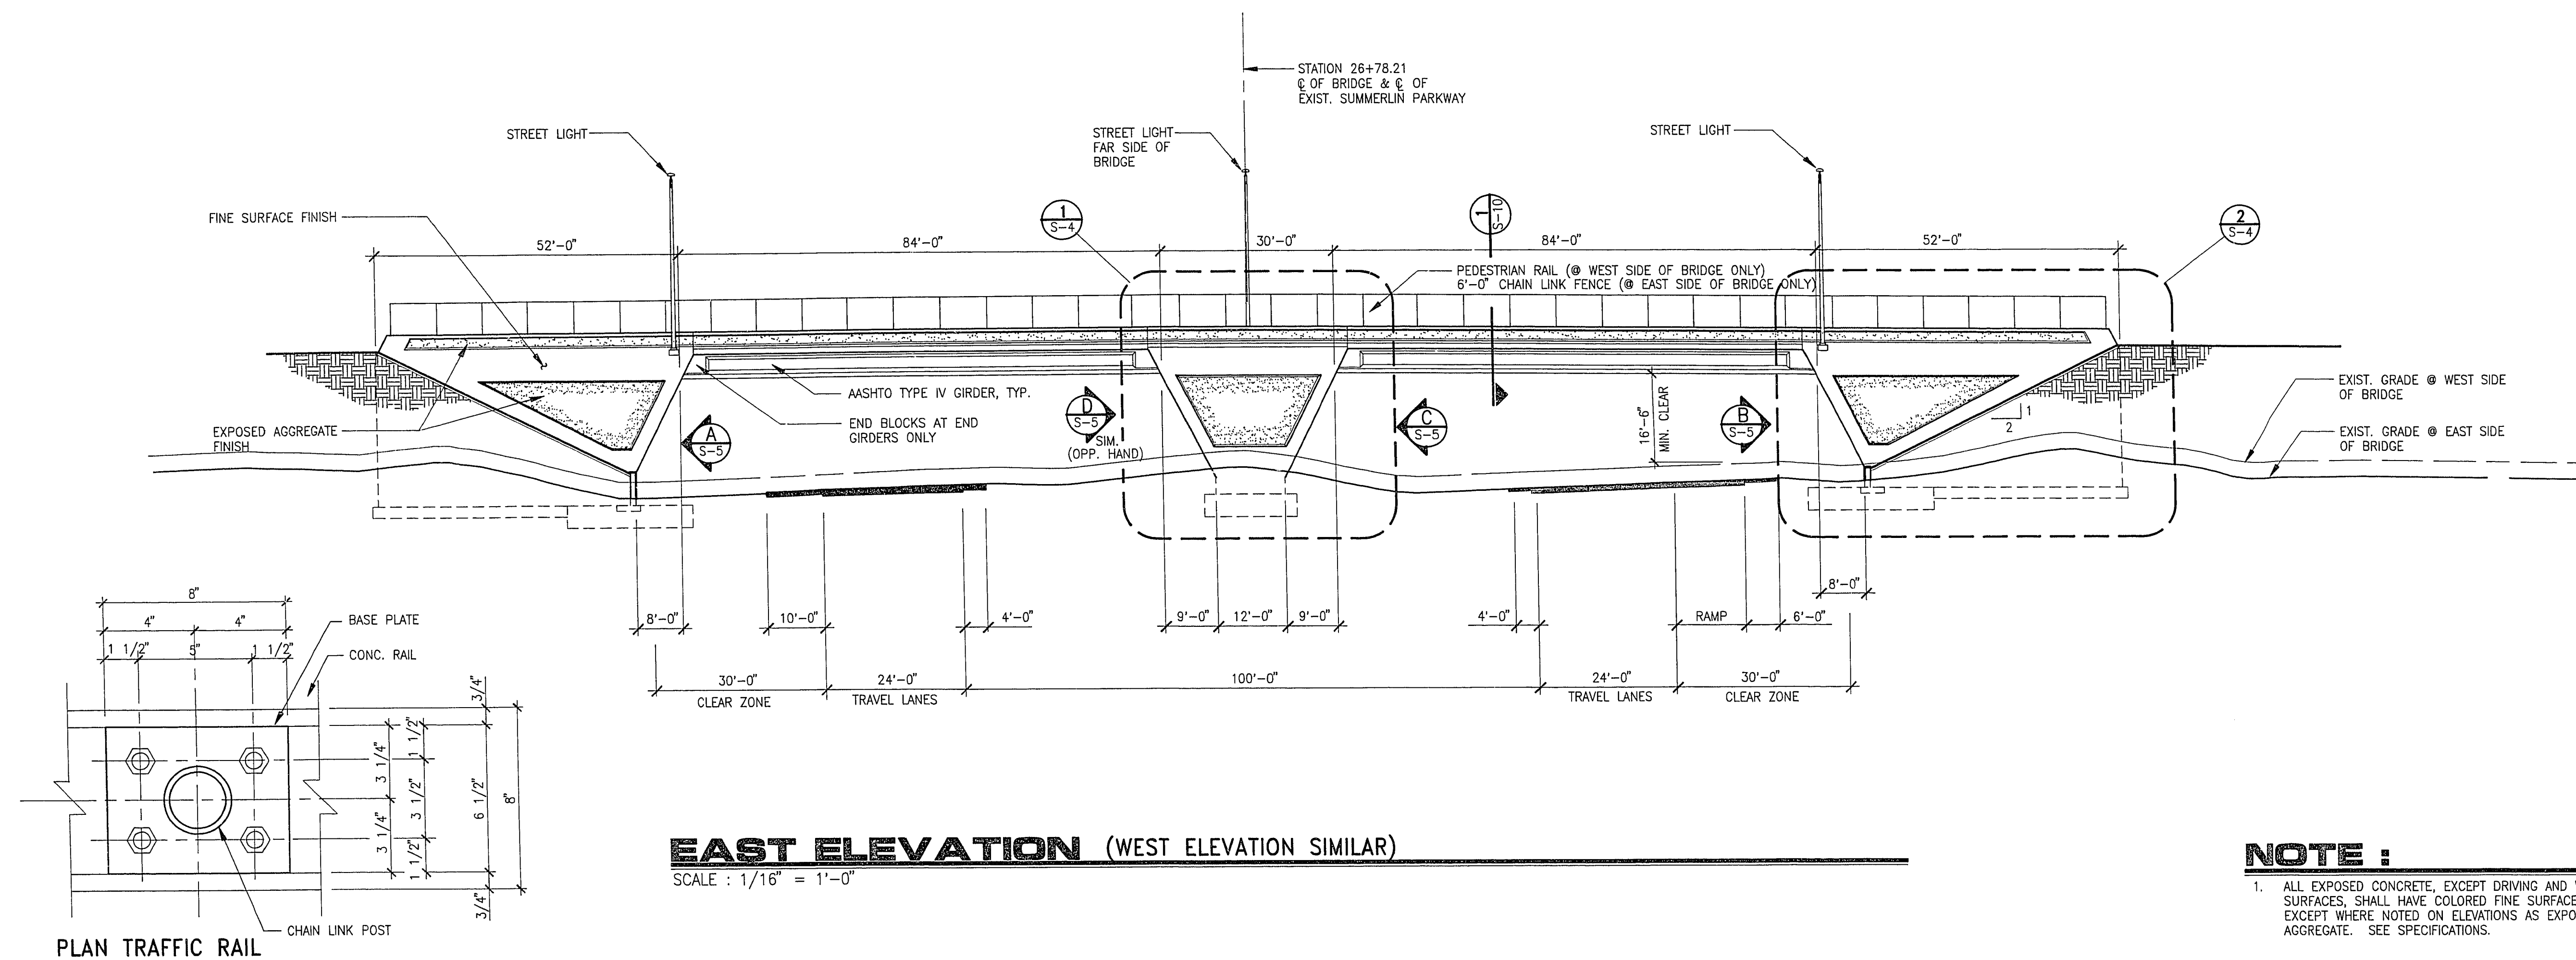


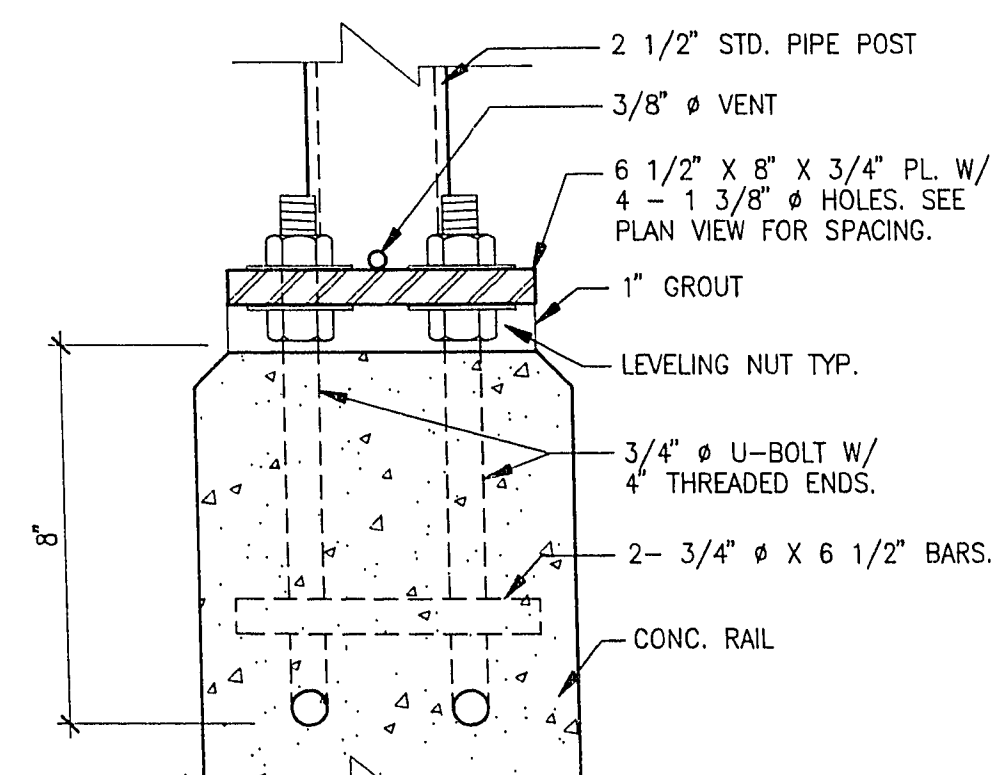

NOTE :

1. ALL EXPOSED CONCRETE, EXCEPT DRIVING AND WALKING SURFACES, SHALL HAVE COLORED FINE SURFACE FINISH EXCEPT WHERE NOTED ON ELEVATIONS AS EXPOSED AGGREGATE. SEE SPECIFICATIONS.


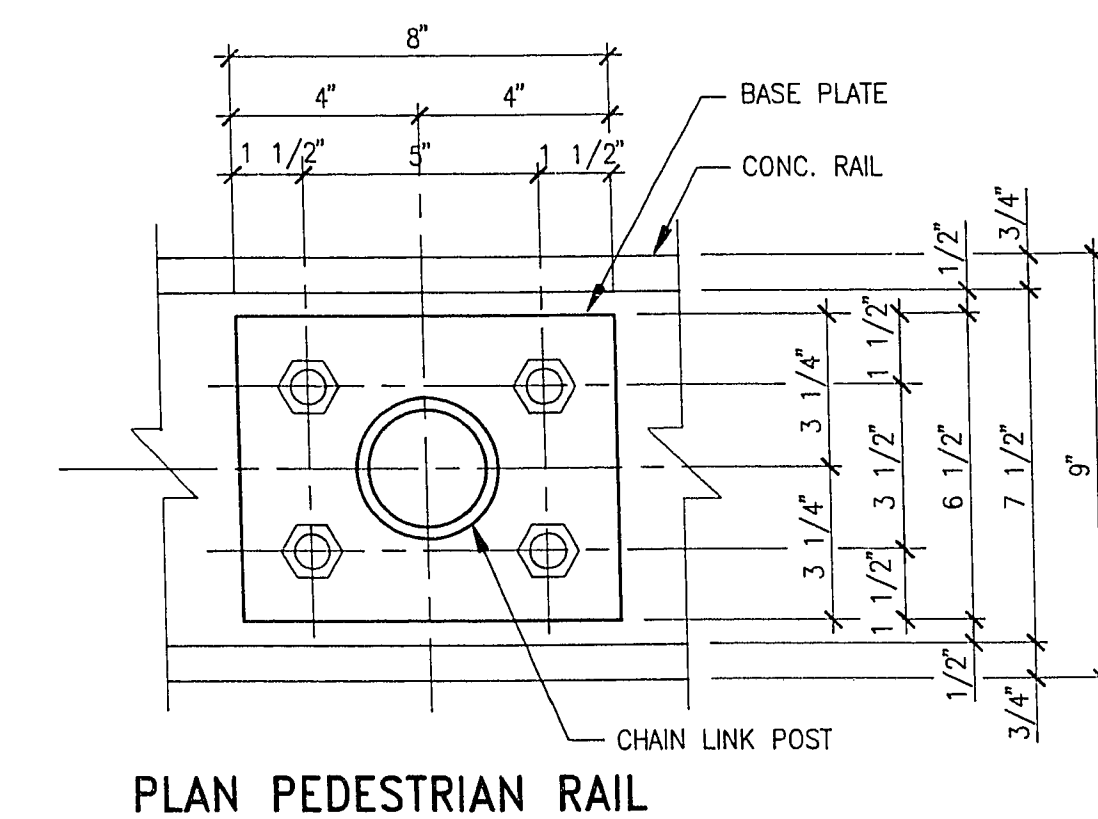


ANCHORAGE DETAIL

NOTE: SEE PEDESTRIAN RAIL TYPE "M" STD. DETAIL FOR ADDITIONAL NOTES AND DETAIL.

TYPE "M" RAIL POST

SCALE : 3" = 1'-0"

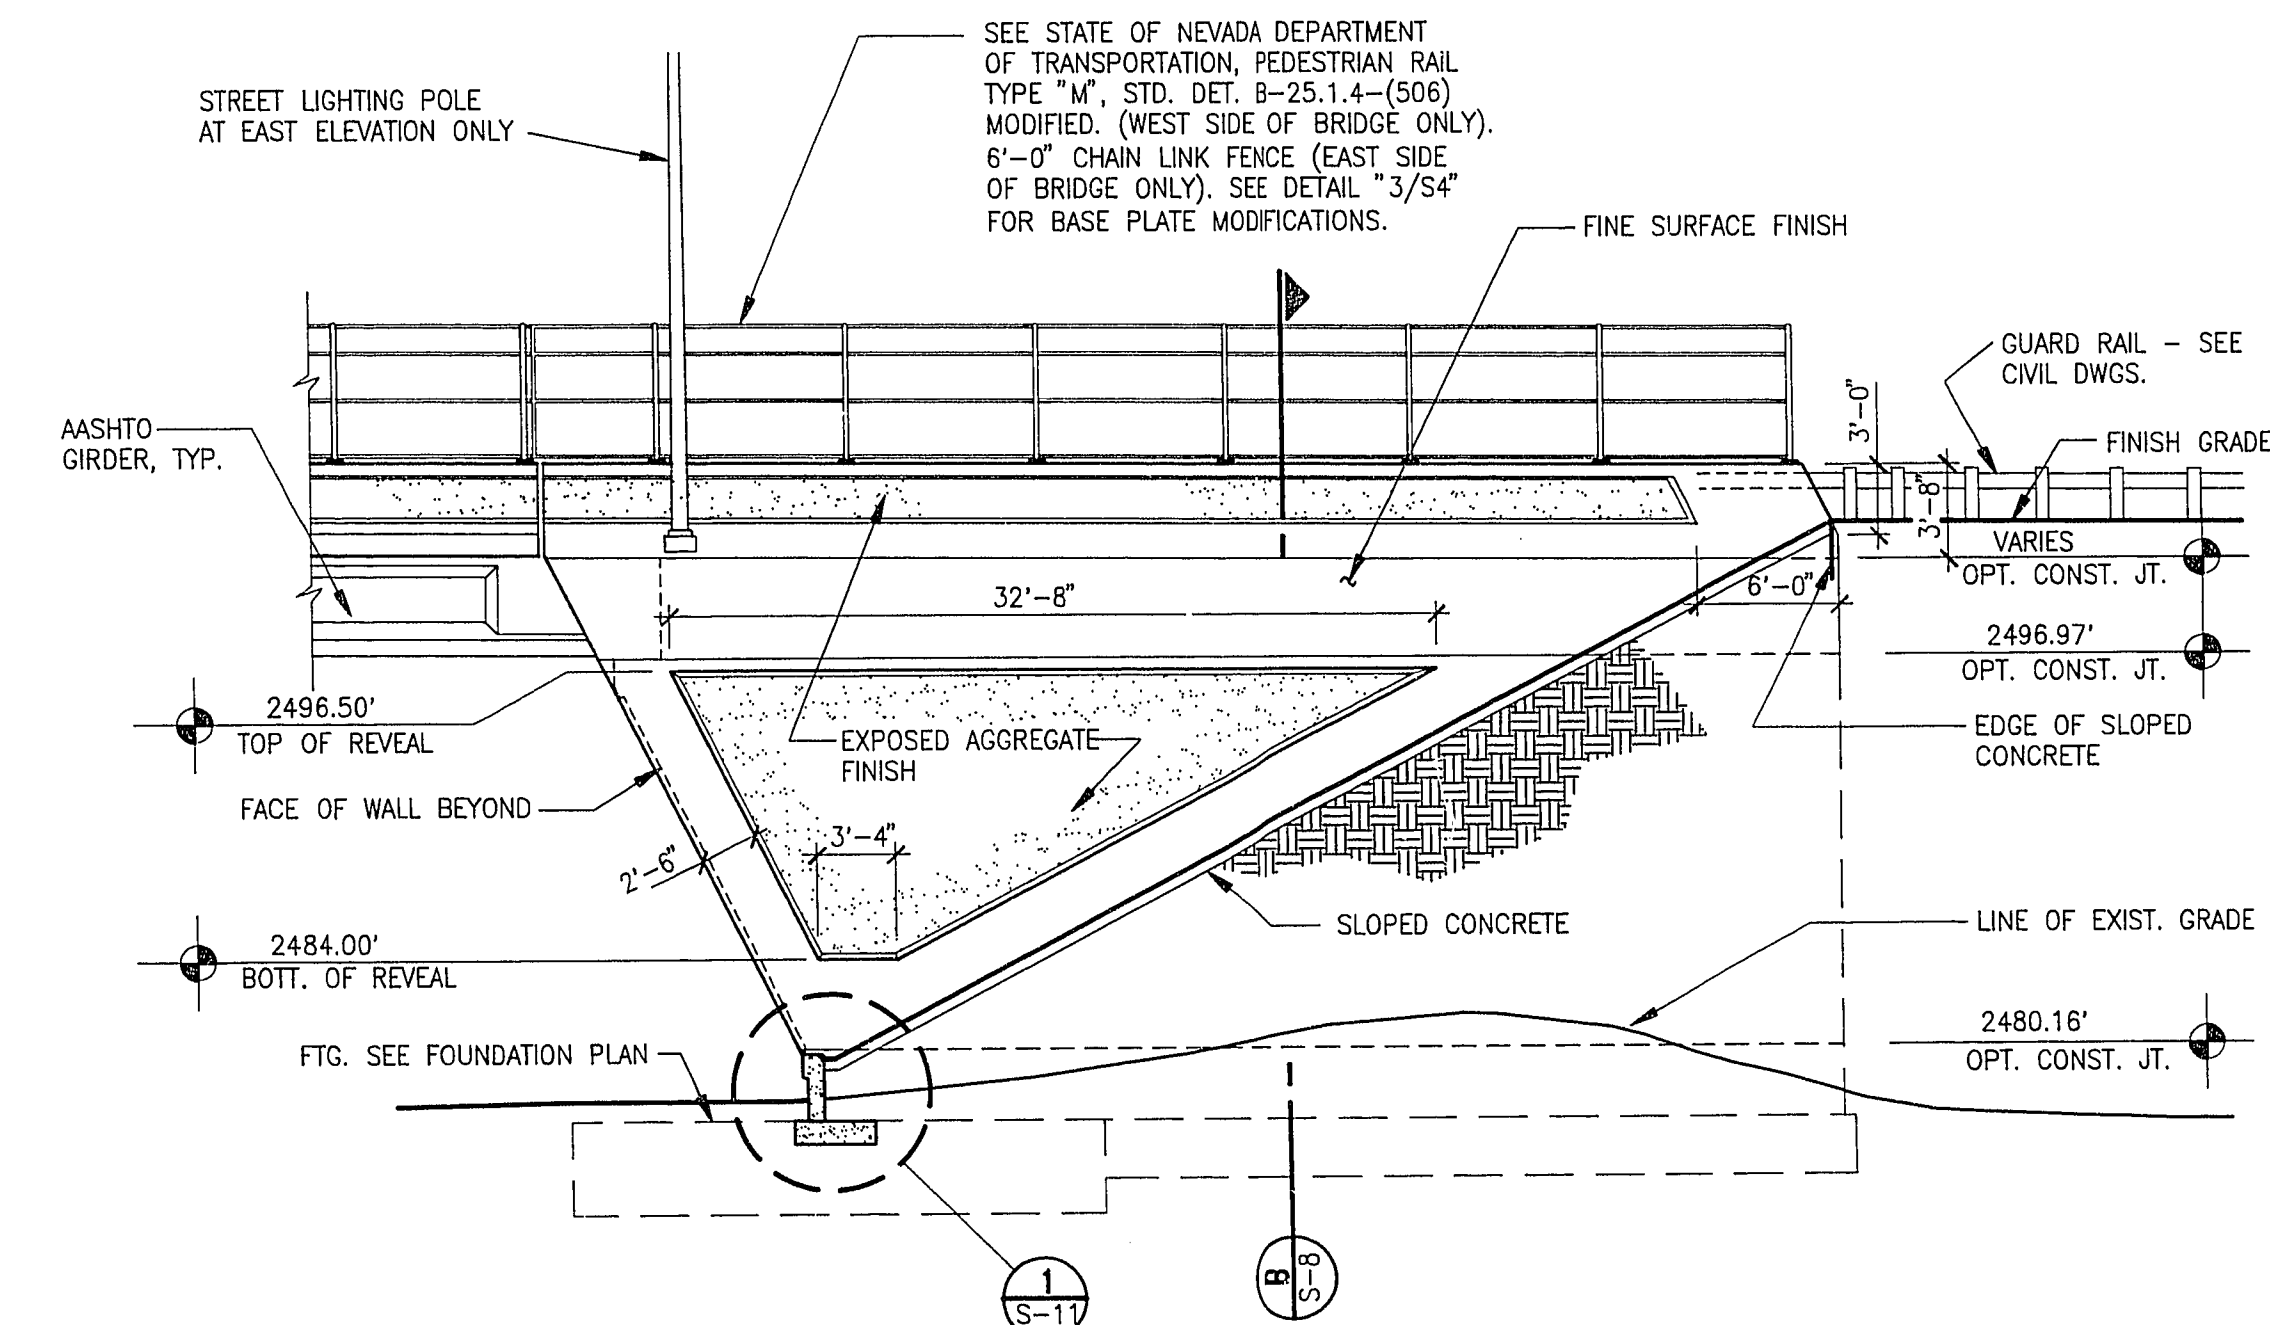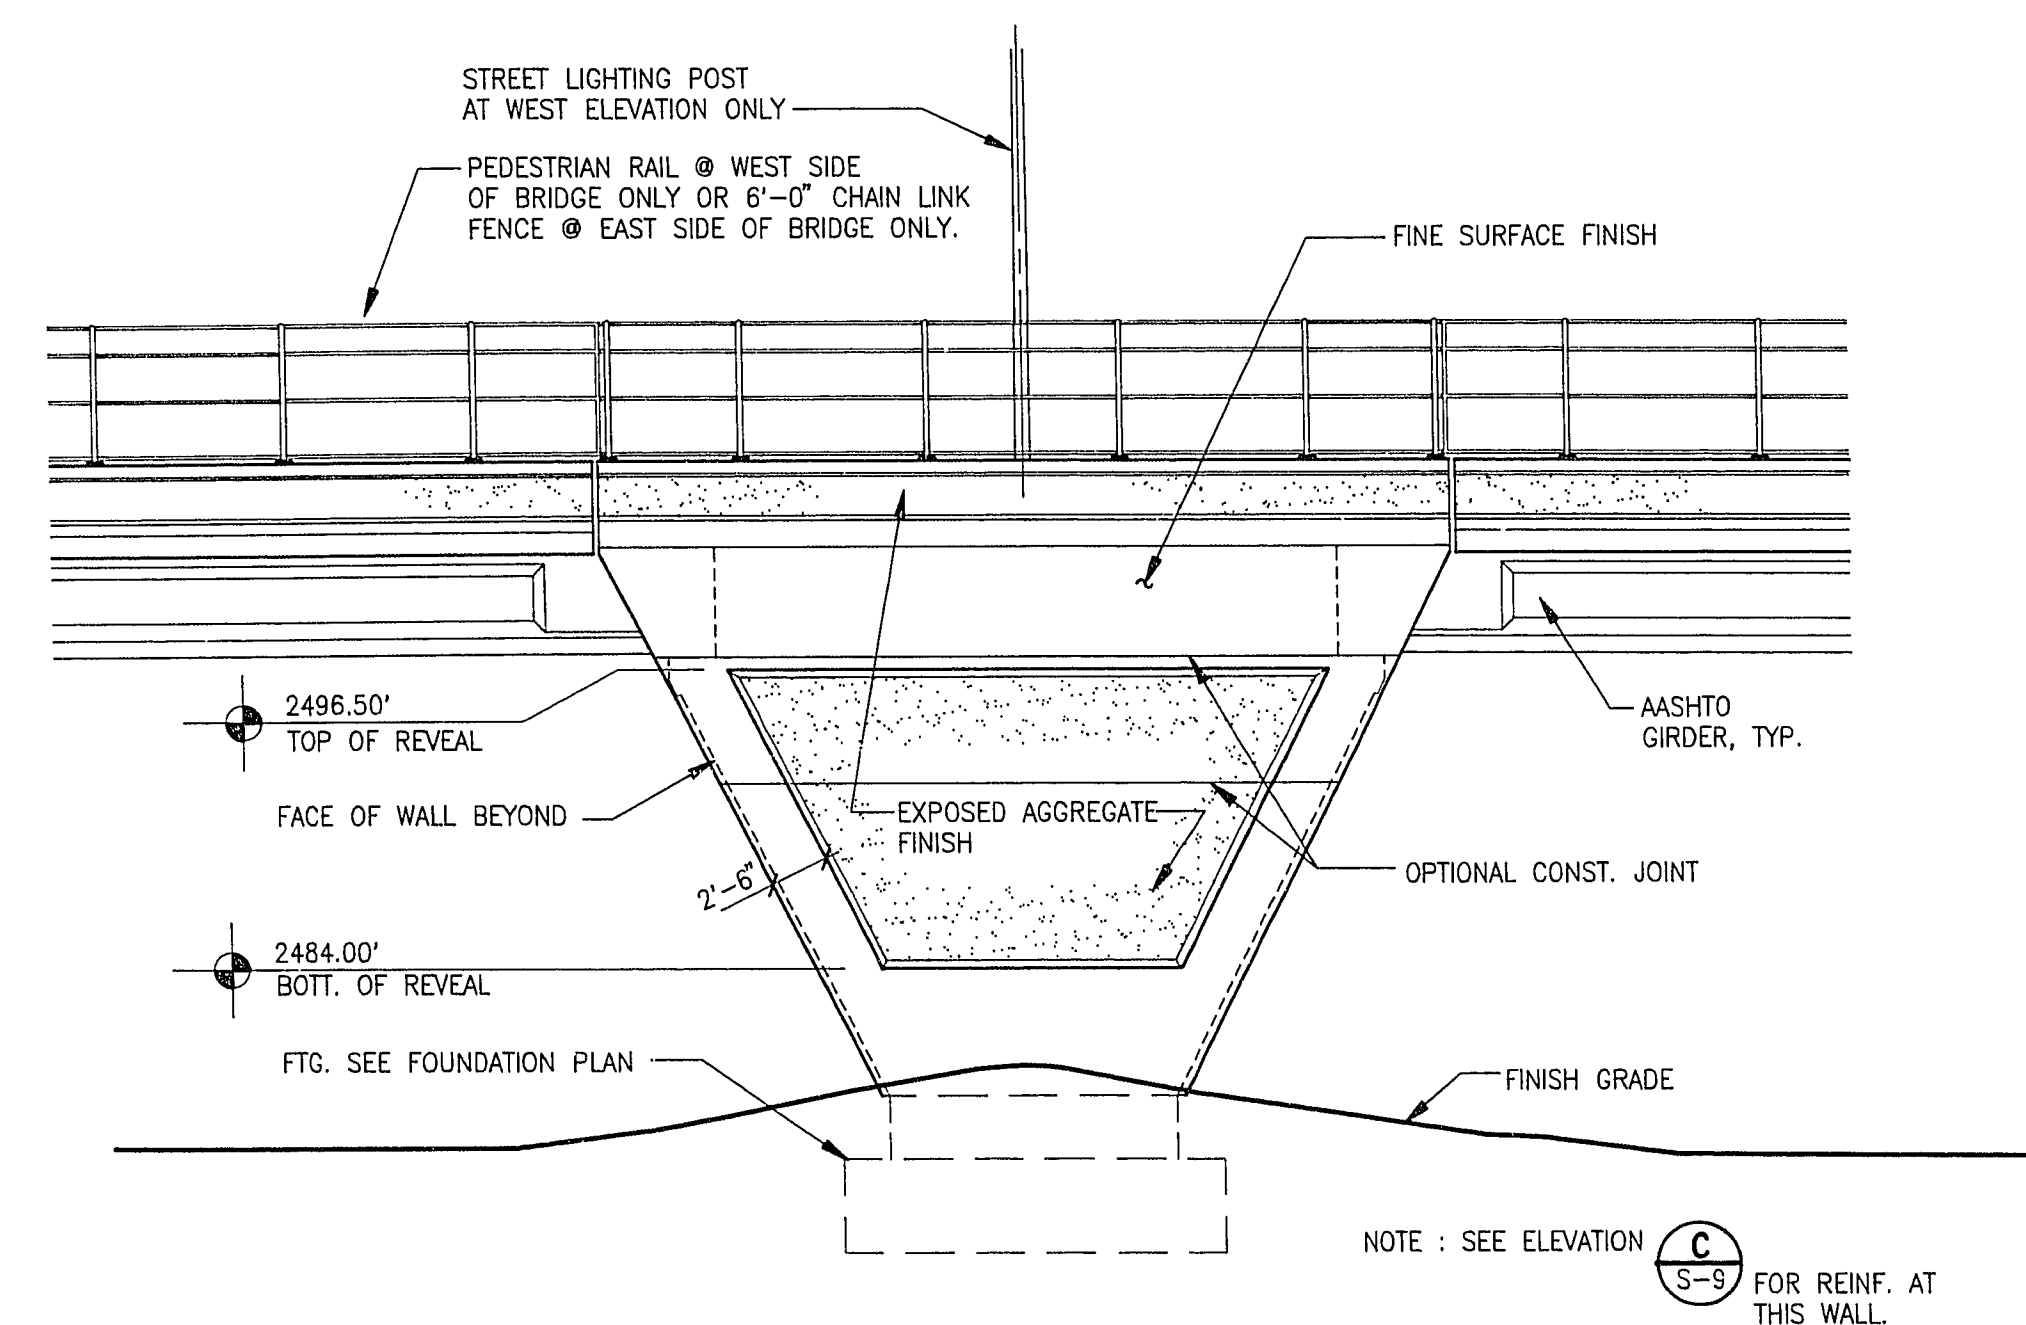

CERL CONSULTING ENGINEERS:

BRIDGE ELEVATIONS
BUFFALO INTERCHANGE
WITH SUMMIT IN PARKWAY
and BUFFALO DRIVE ROADWAY BETWEEN WESTCLIFF AND WASHINGTON
CITY of LAS VEGAS, NEVADA

SHEET NUMBER

S-4

OF 14

107-V1753