


JOB#W65\89072\ELECT\ED4 PLOTTED BY: LWA DATE: 04/19/91 TIME: 14:51 SCALE FACTOR: 1=60

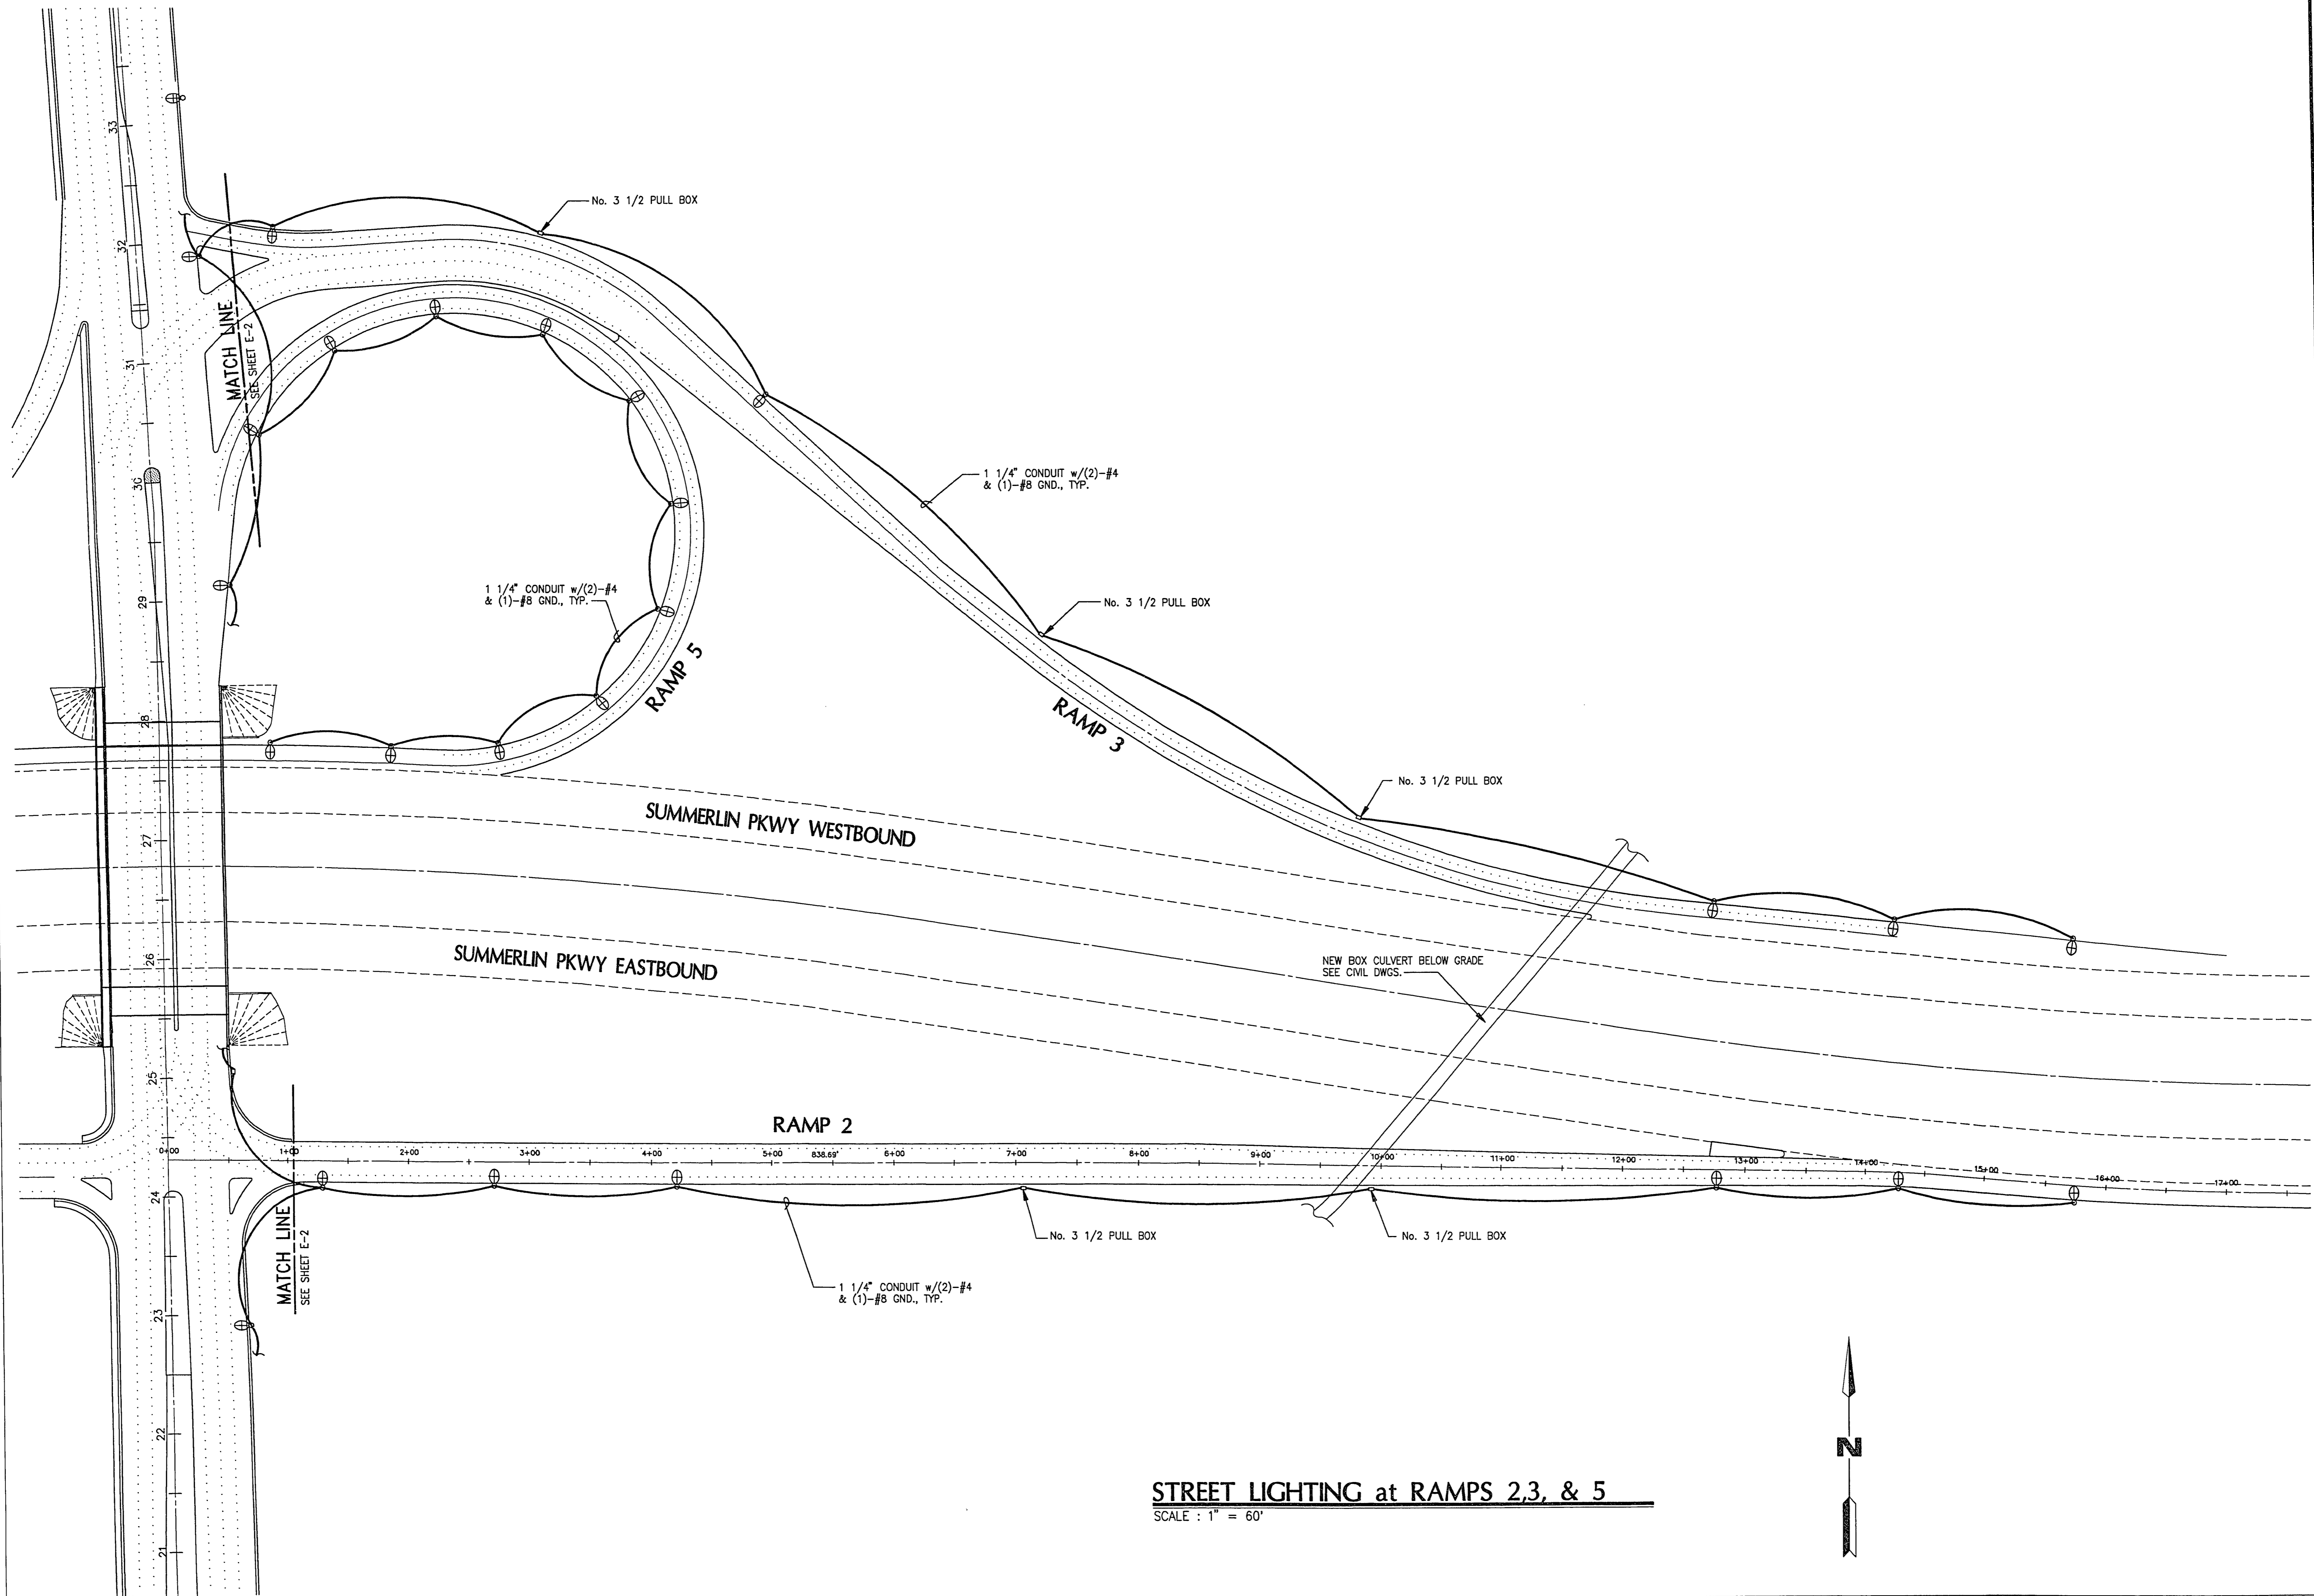

STREET LIGHTING at RAMPS 2,3, & 5


SCALE : 1" = 60'



GBSL CONSULTING ENGINEERS

3650 S. EASTERN AVE. • SUITE 220 • LAS VEGAS, NEVADA 89109
CONSULTANT

STREET LIGHTS @ RAMPS 2,3 & 5
BUFFALO INTERCHANGE
with SUMMERLIN PARKWAY
and BUFFALO DRIVE ROADWAY BETWEEN WESTCLIFF AND WASHINGTON
CITY of LAS VEGAS, NEVADA

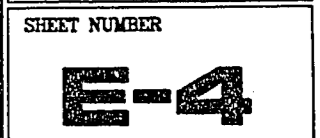

PROJECT NUMBER	DESCRIPTION
89072	RELEASED FOR BIDDING
BY	DATE
DESIGNED BY	DATE
DRAWN BY	DATE
CHECKED BY	DATE
LWA	4/23/91
LWA	
LWA	

Howard D. Miller
4/23/91