



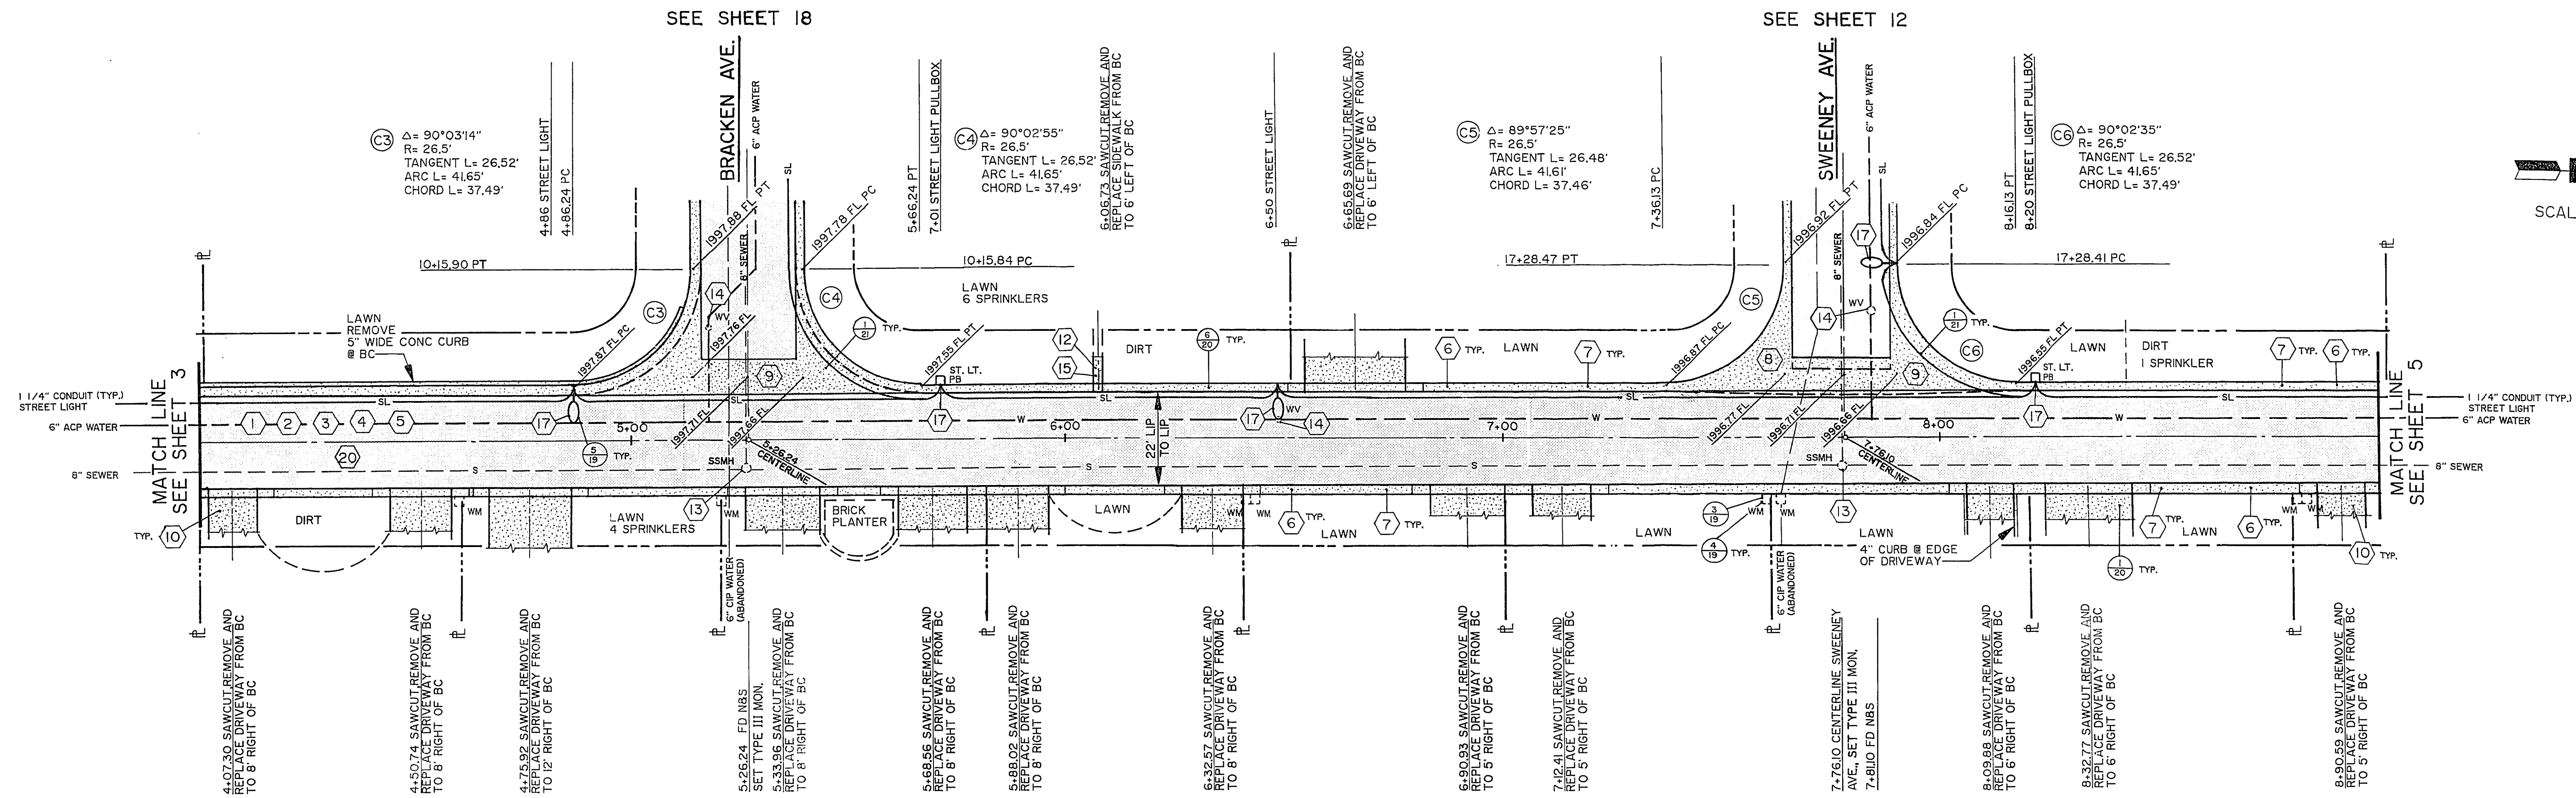


SCALE: 1"=20'

Call before you Dig.

1-800-277-2600

ELEVENTH STREET

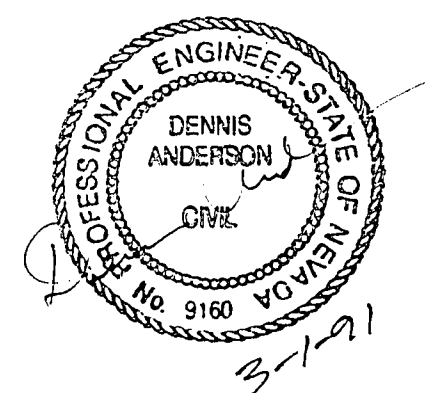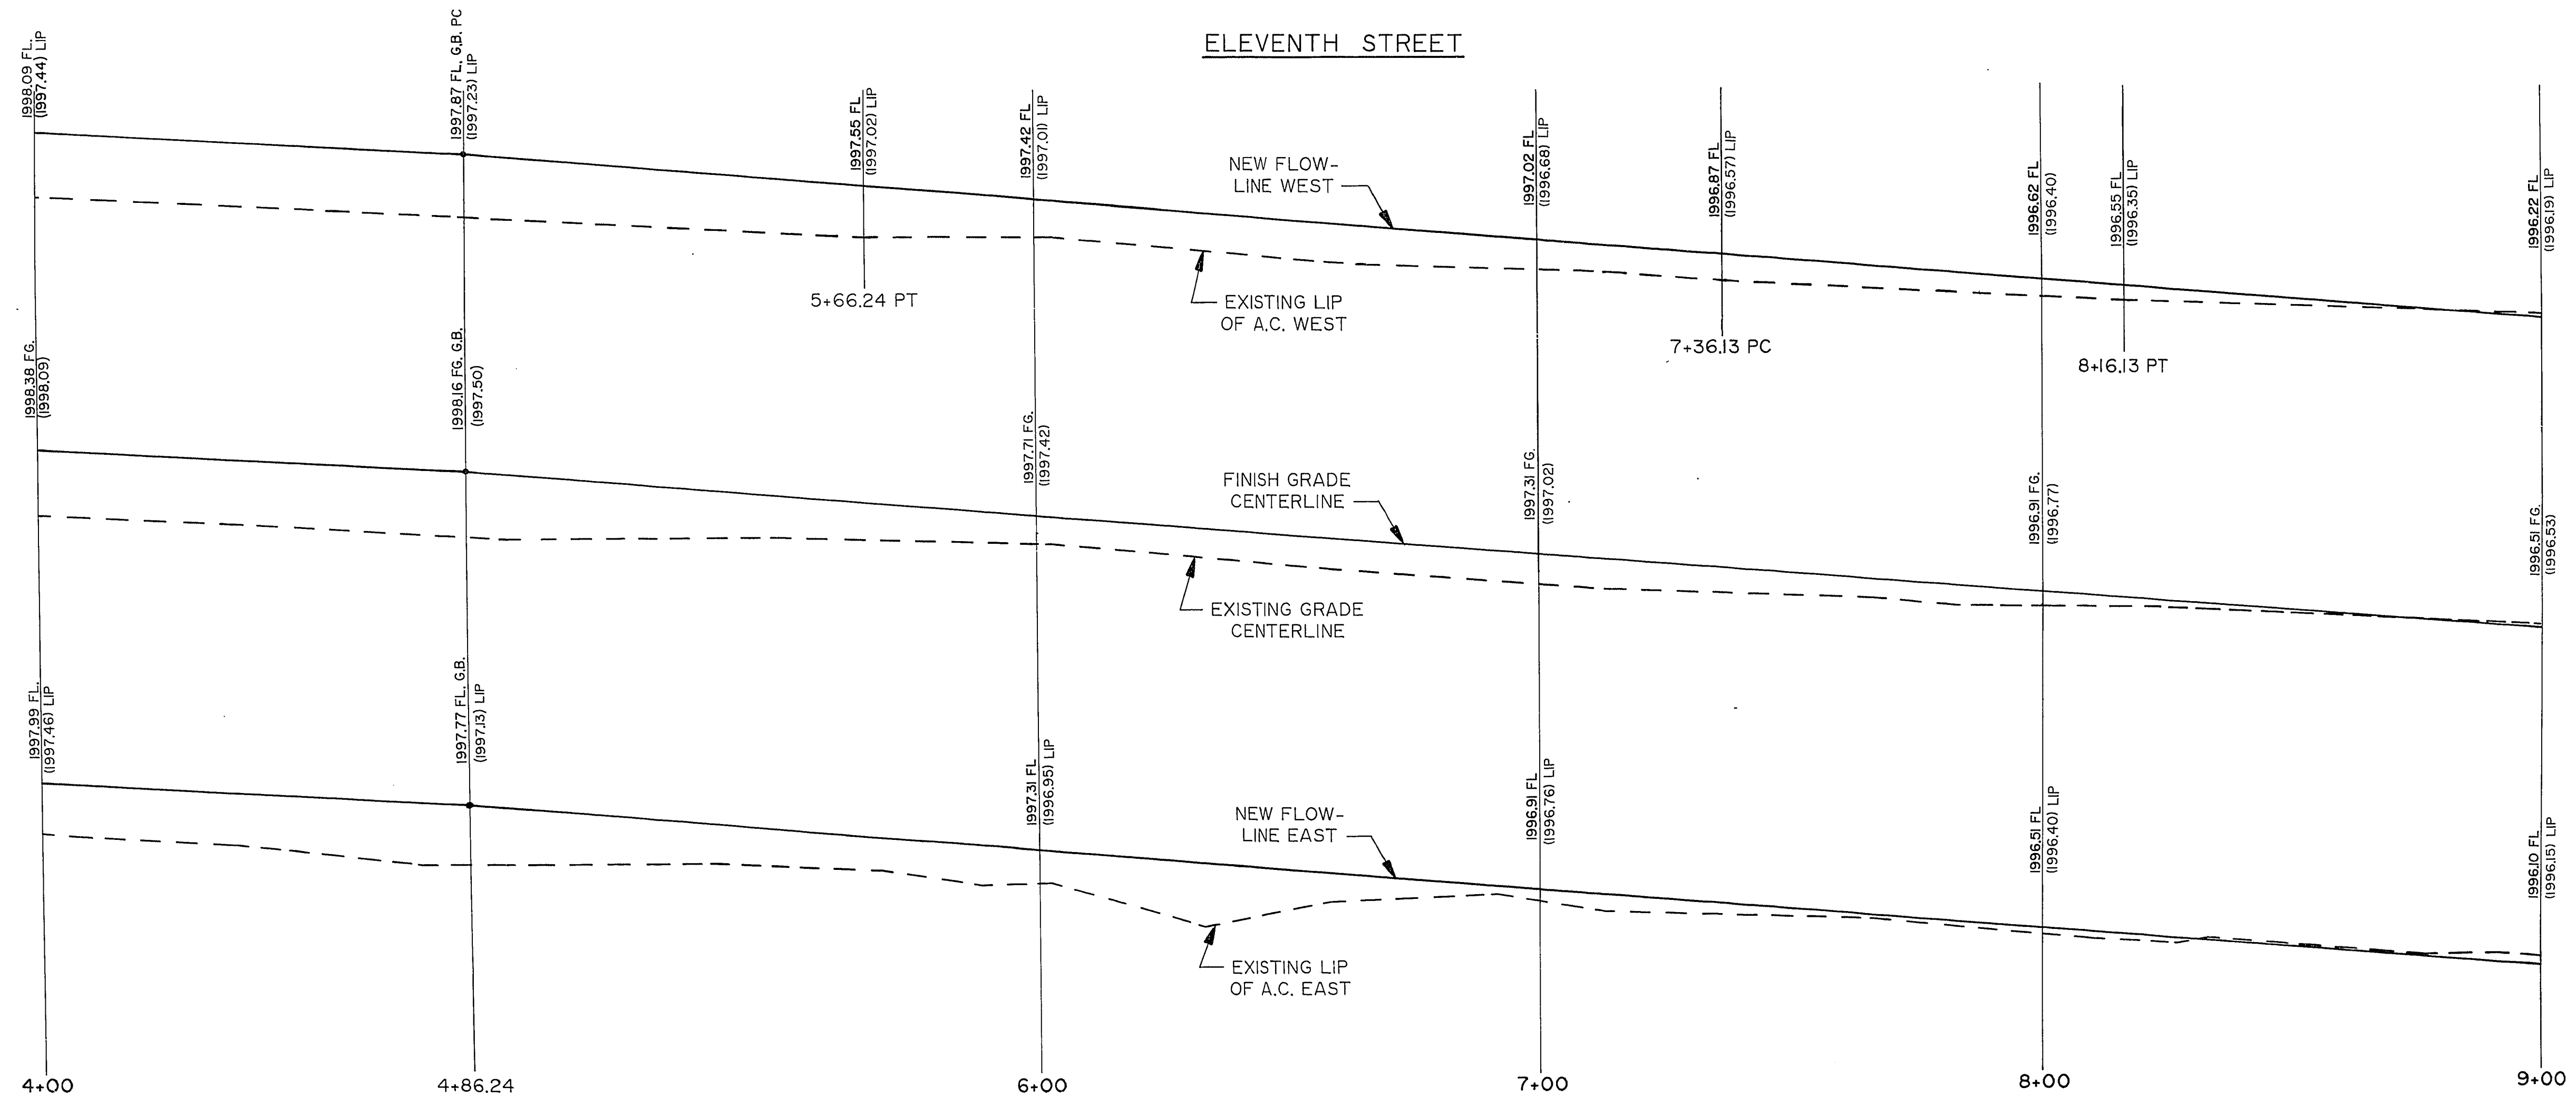

22 3-171