



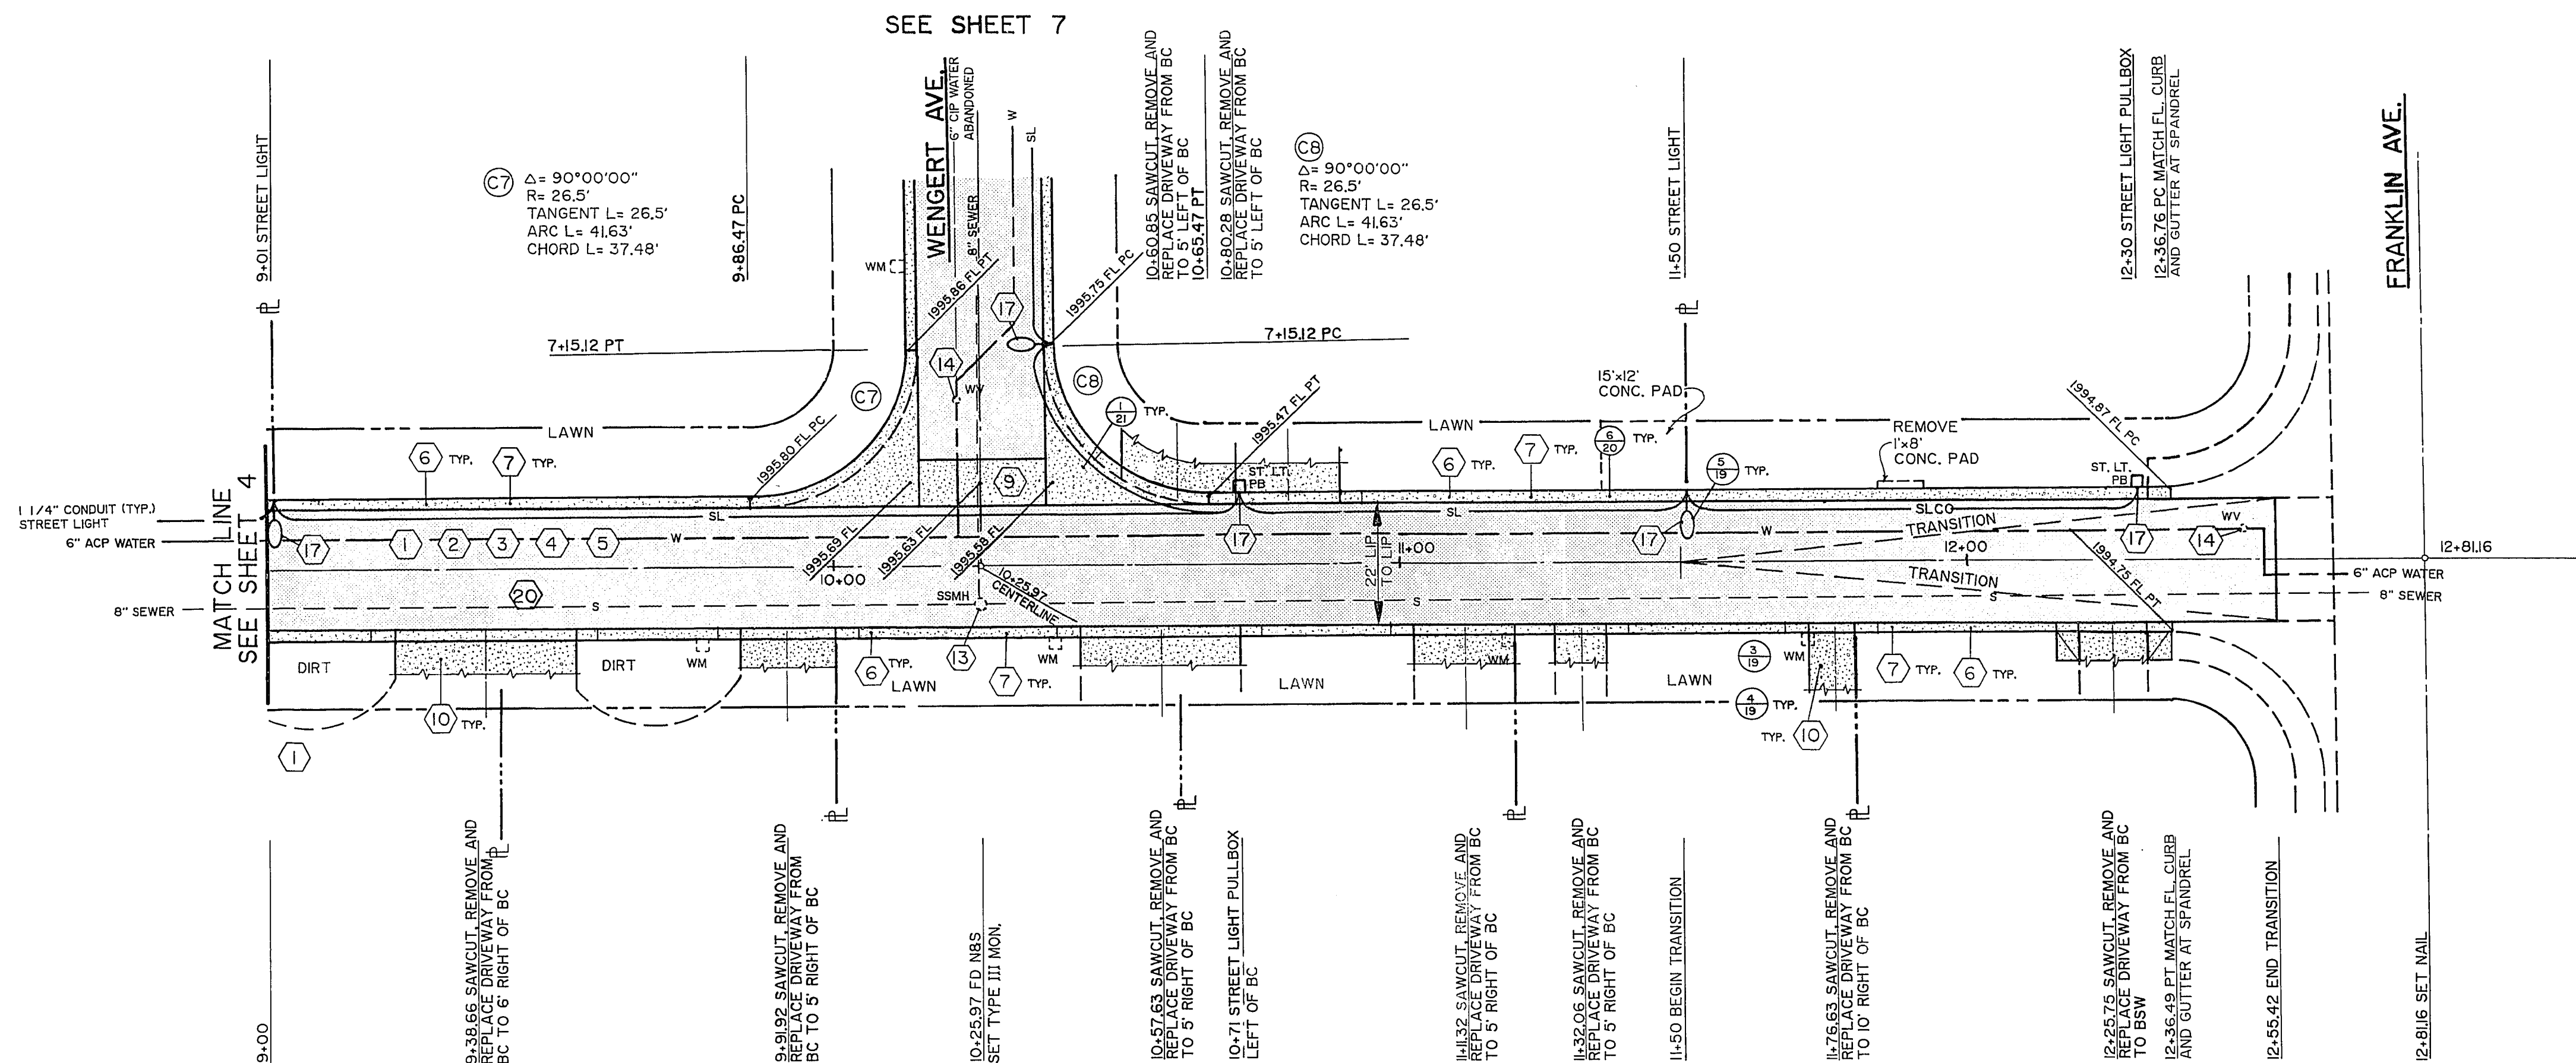




 SCALE: 1"=20'

Call
 before you
 Dig.

1-800-227-2600
THE EXCAVATING SERVICE, USA

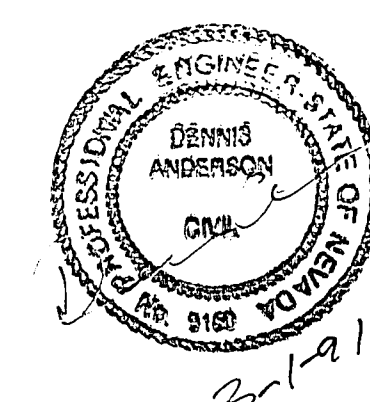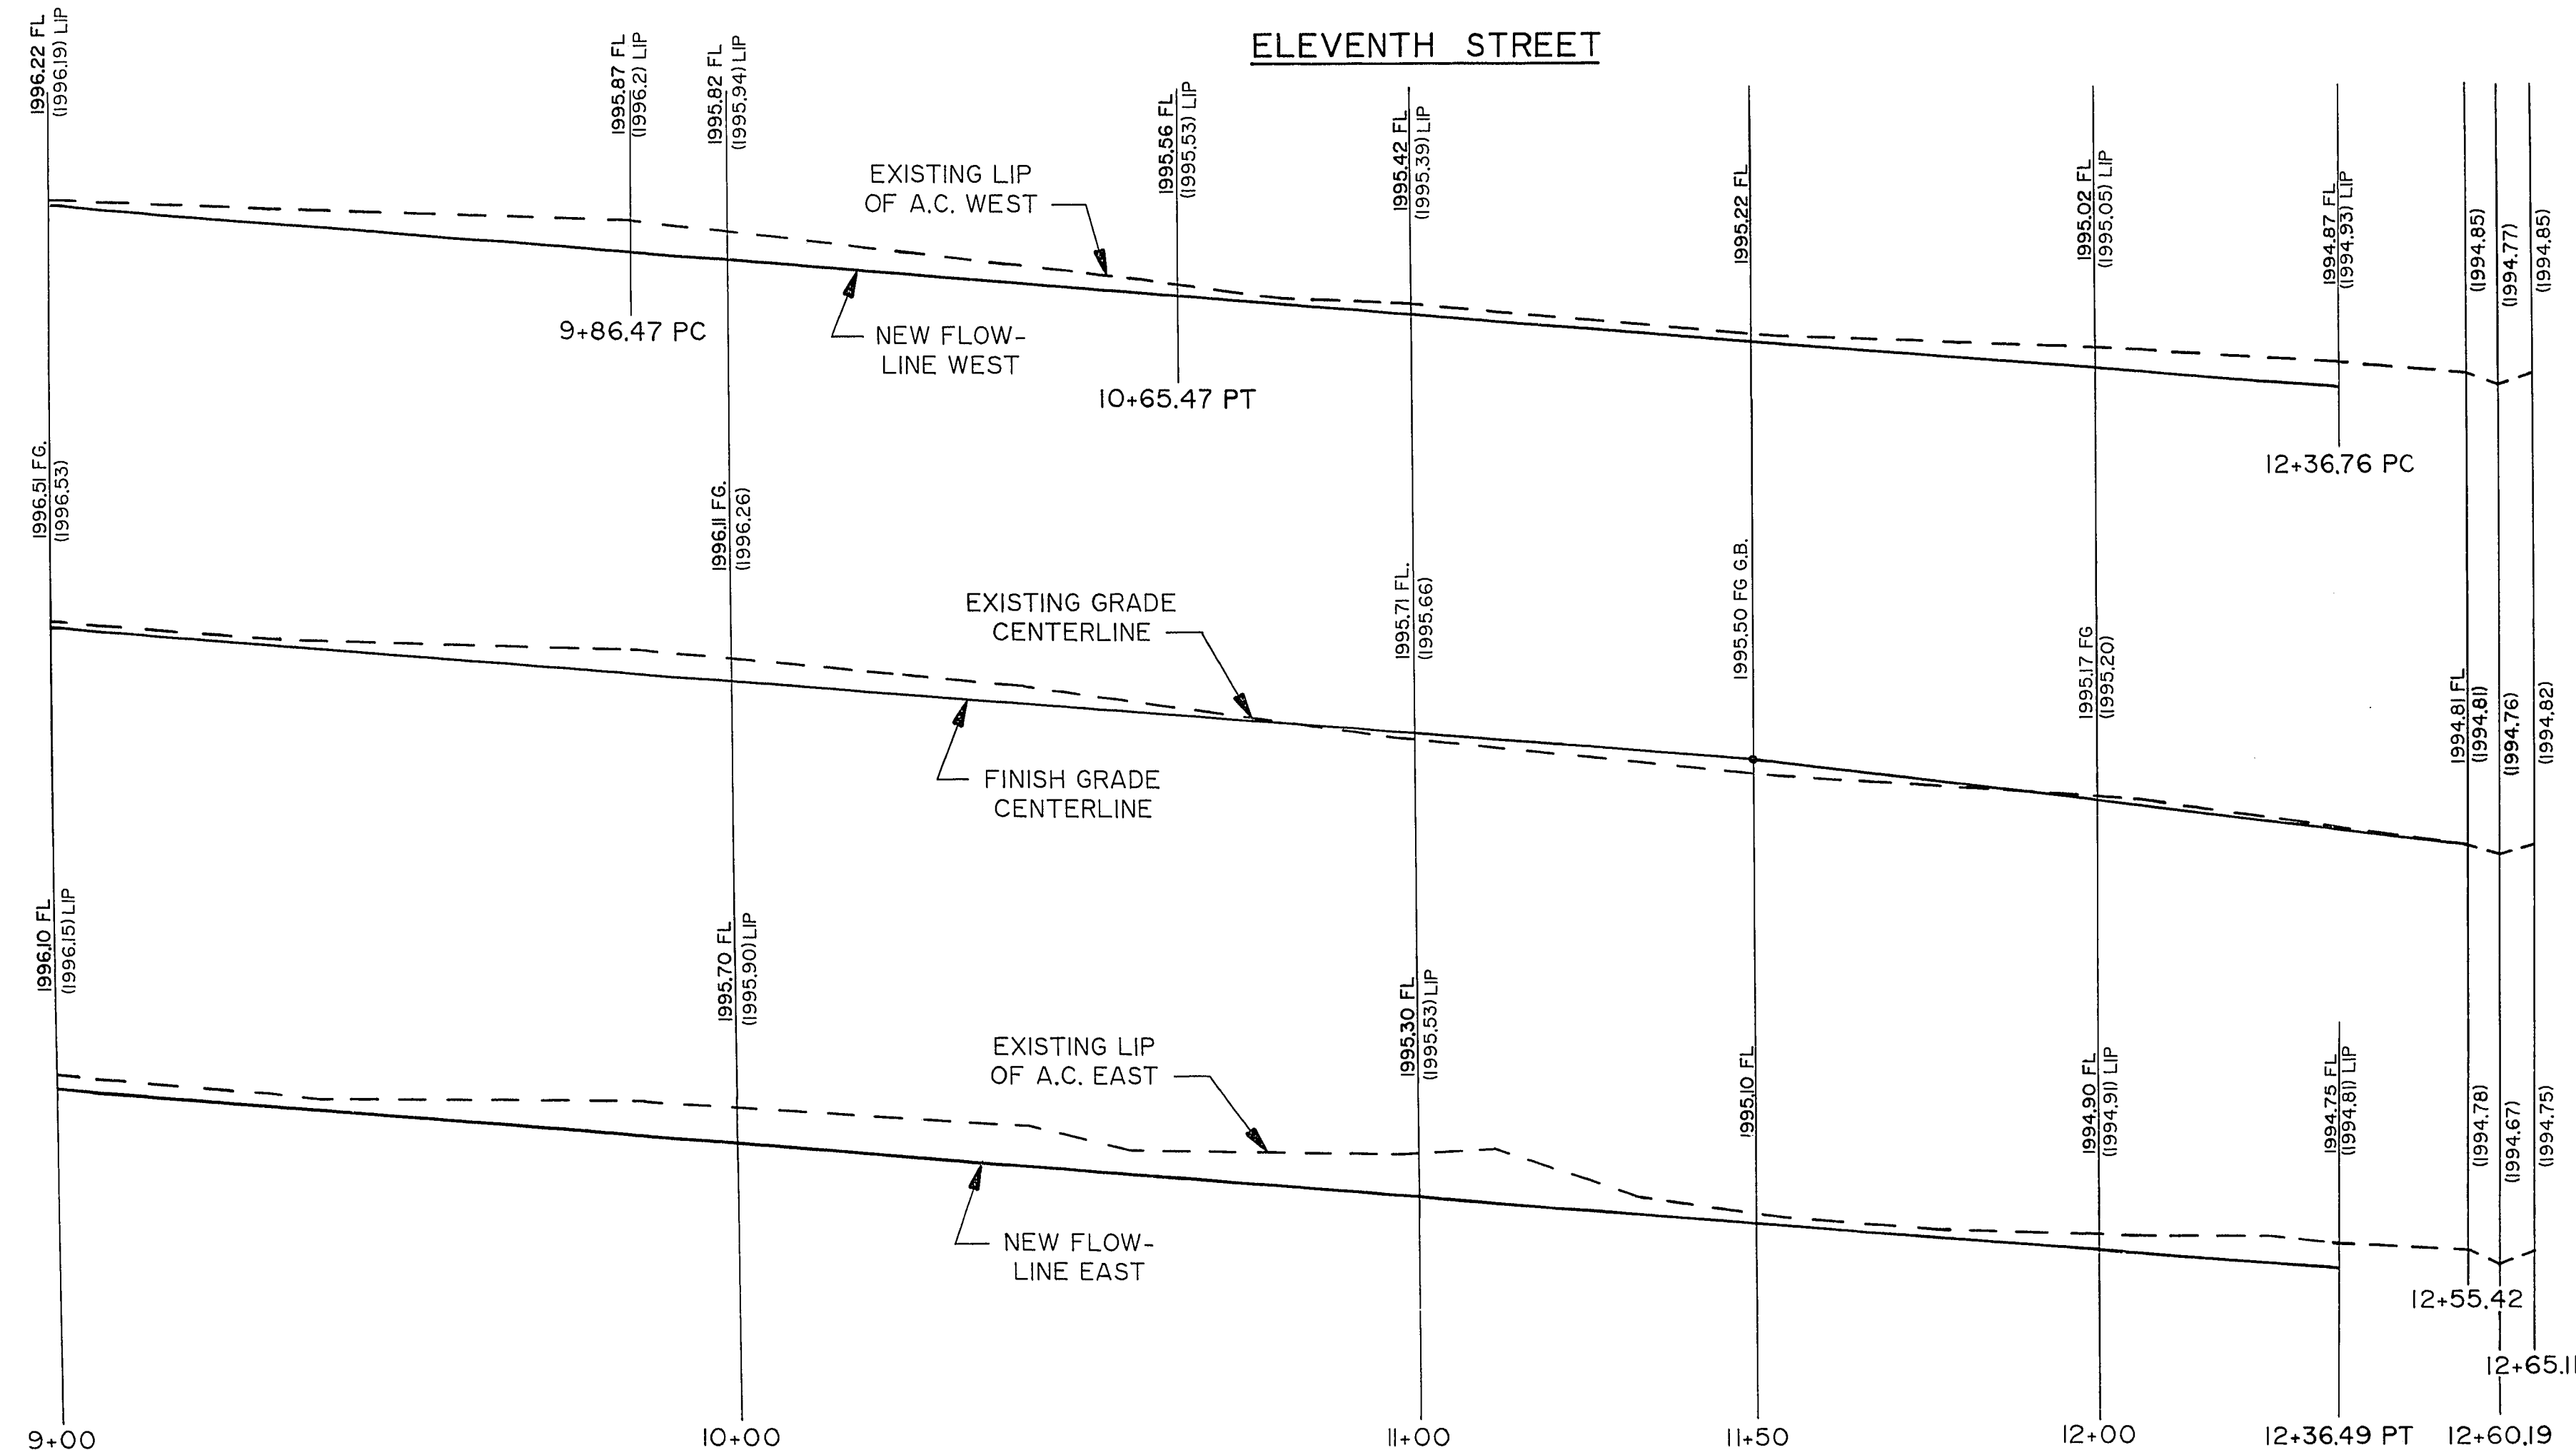

107-VI801
 SHEET 5 OF 23

13-3-17

1990 - 1991 STREET REHABILITATION HUNTRIDGE PHASE I PROJECT

1996
1995
1997
1996
1995
1994
1996
1995
1994

1996
1995
1997
1996
1995
1994
1996
1995
1994