
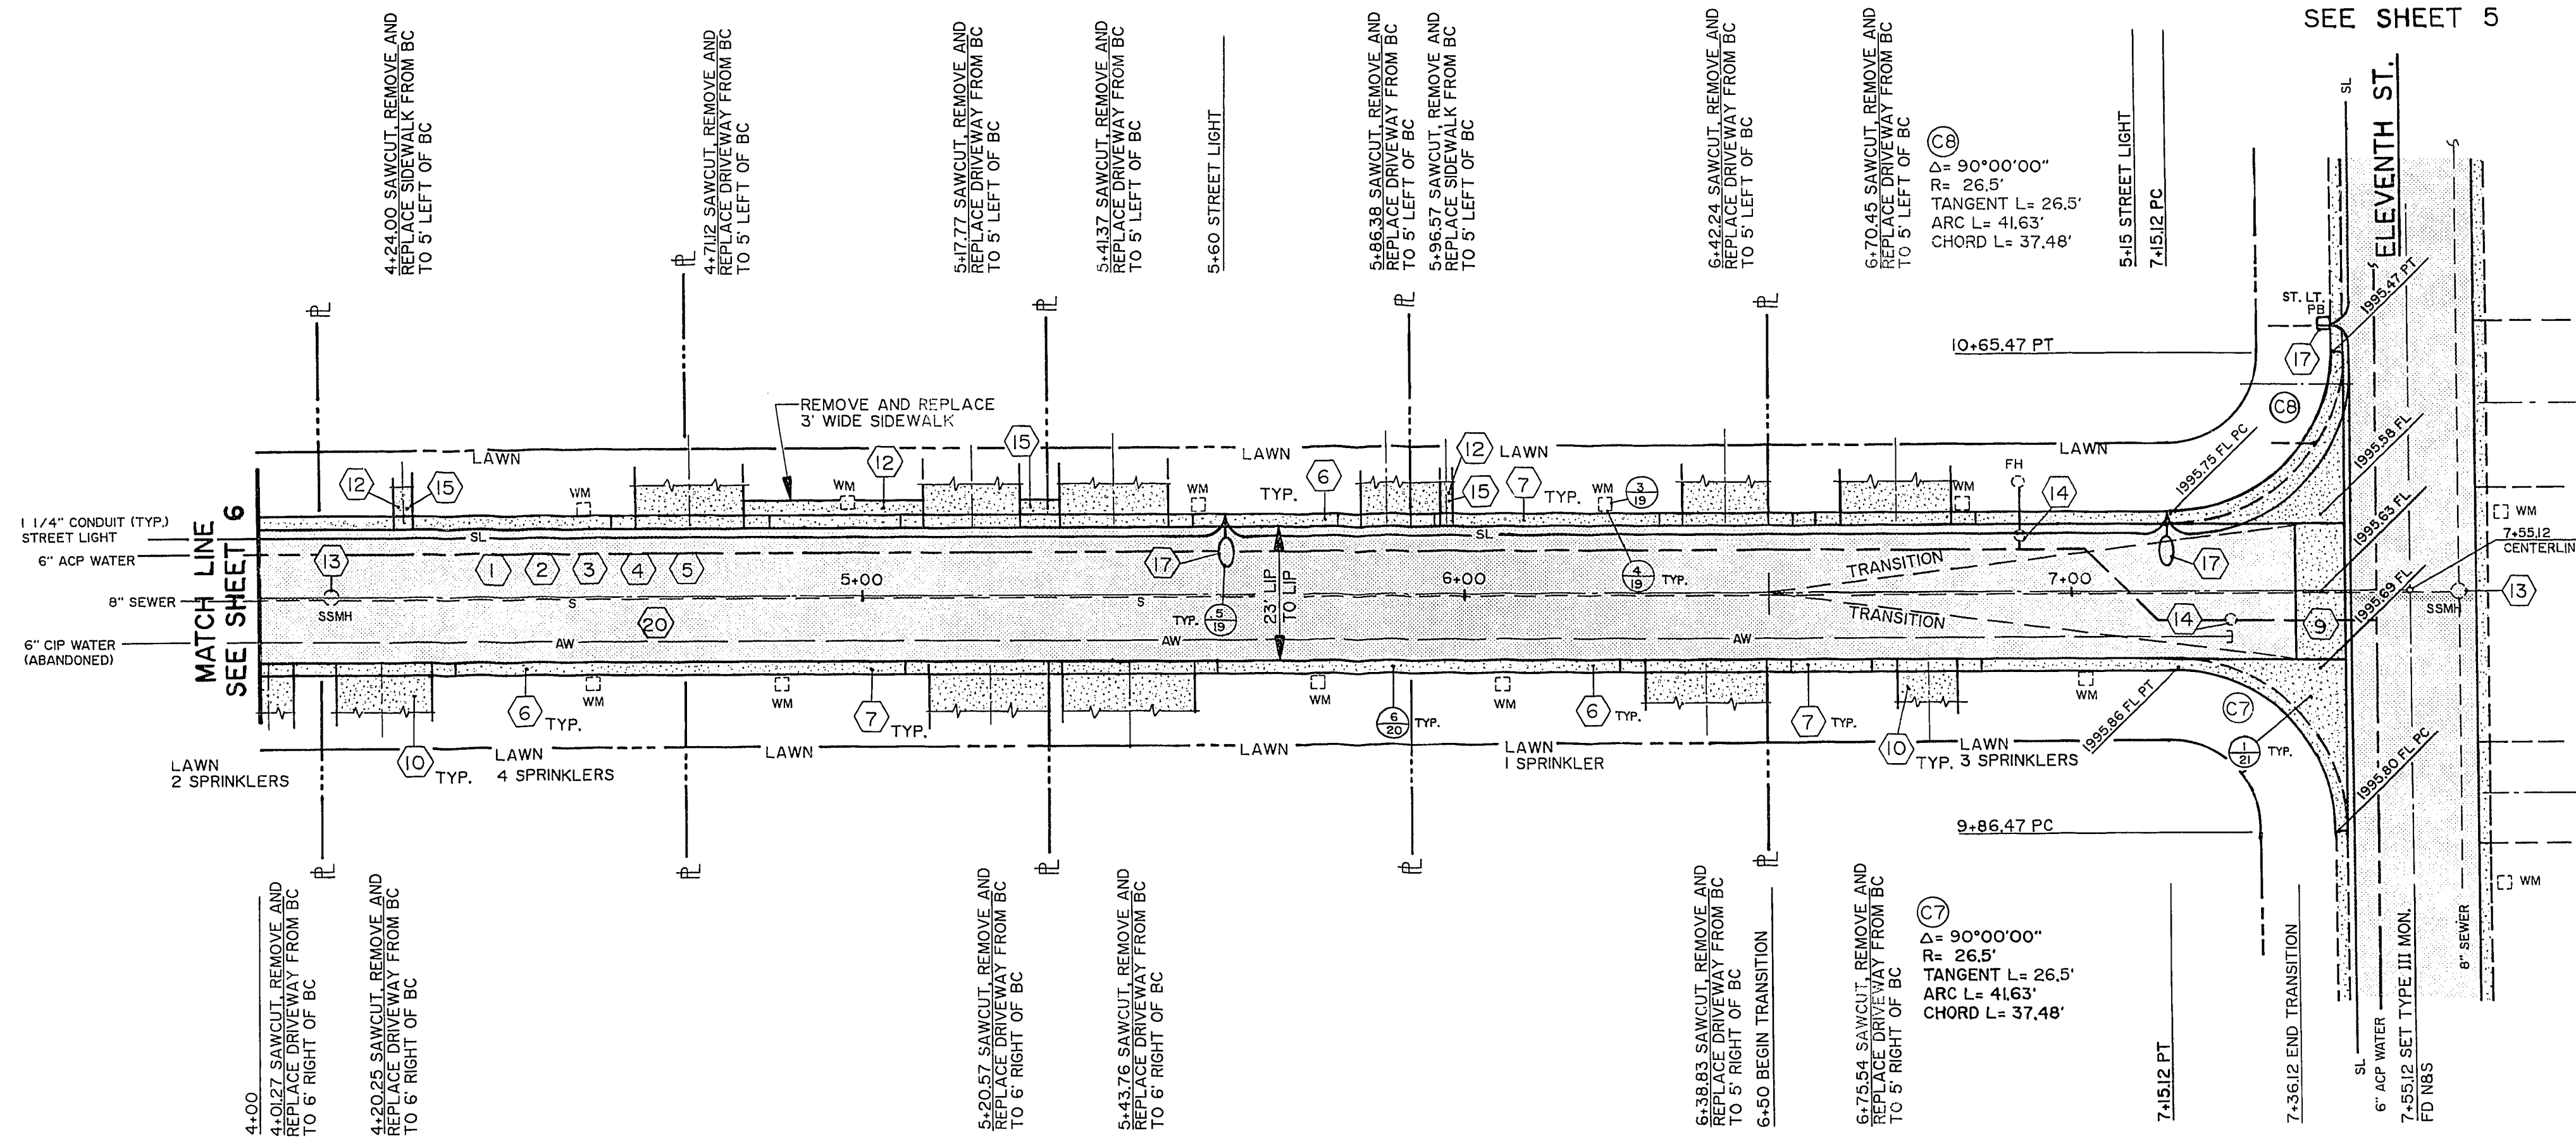
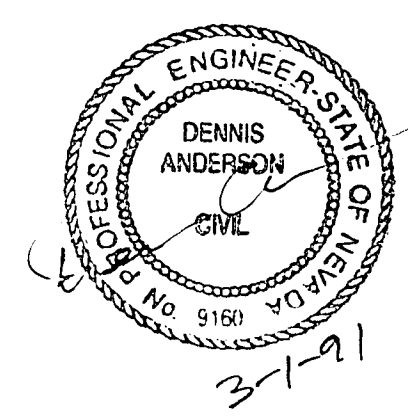


Call
before you
Dig.

1-800-227-2600
UNDERGROUND UTILITY PROGRAM

WENGERT AVENUE

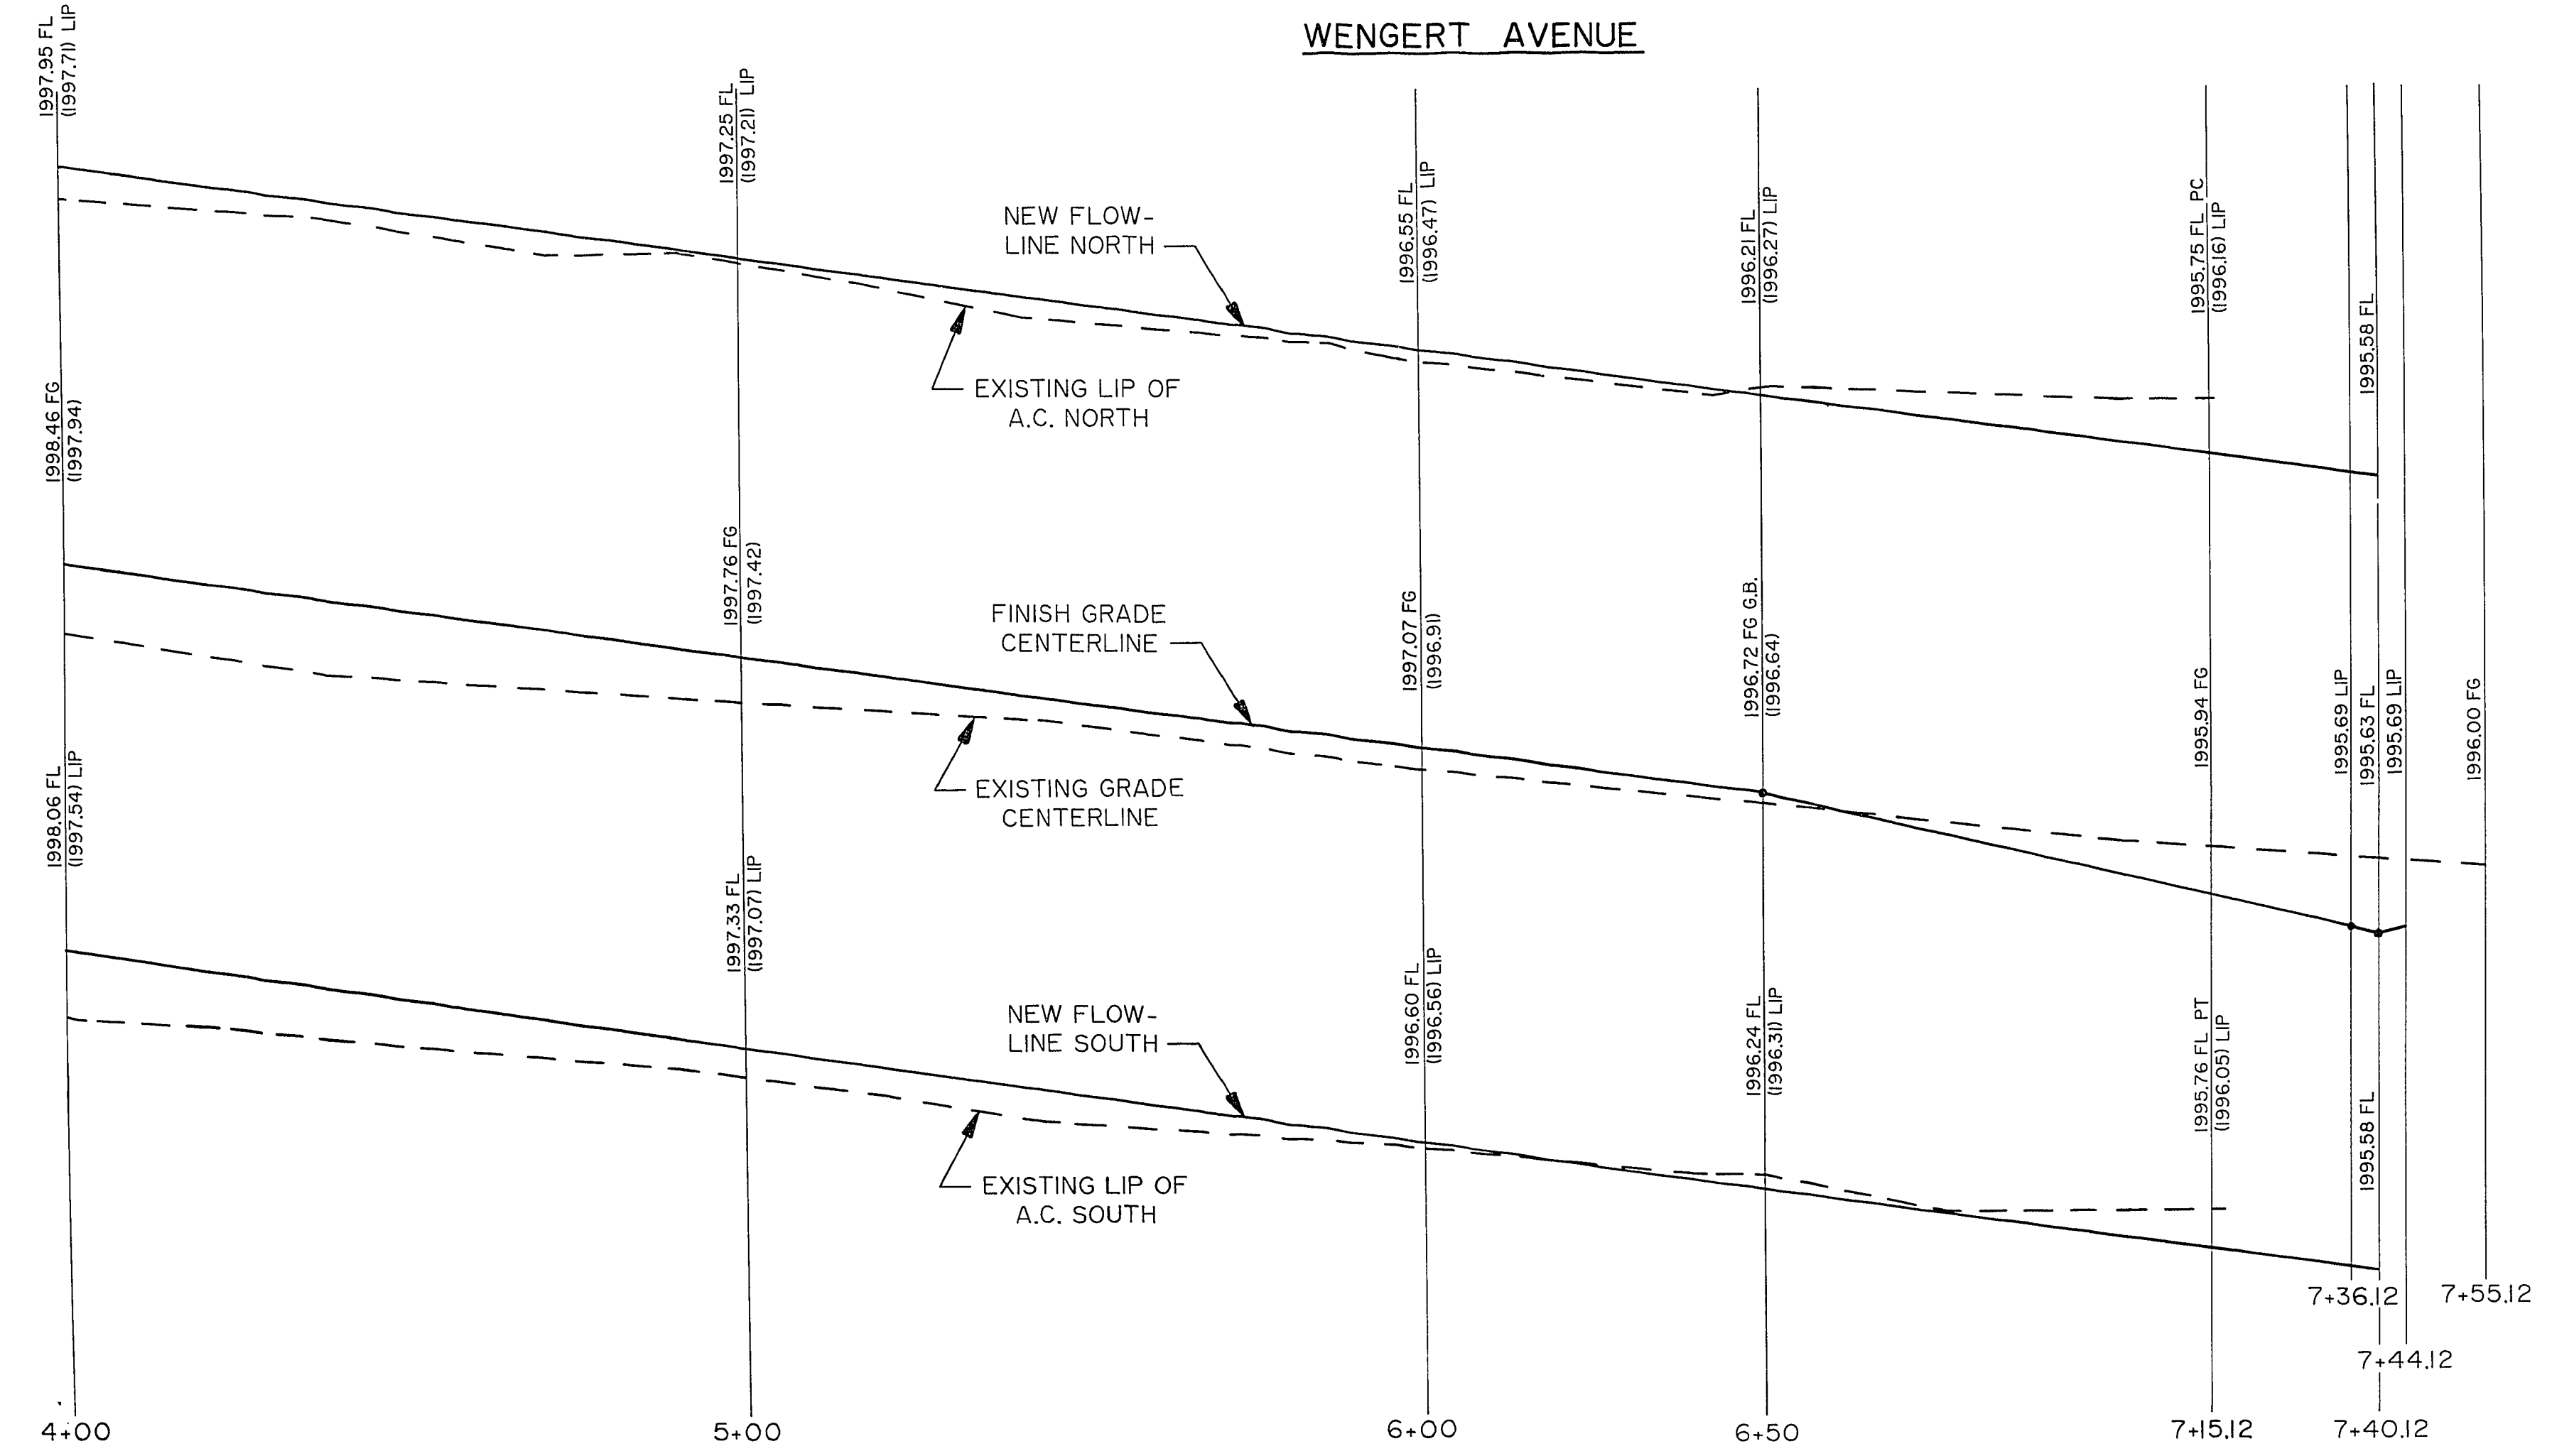

23-3-150

1990 - 1991 STREET REHABILITATION HUNTRIDGE PHASE I PROJECT