
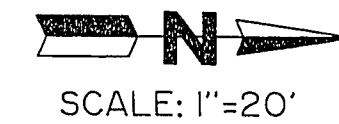


SEE SHEET II

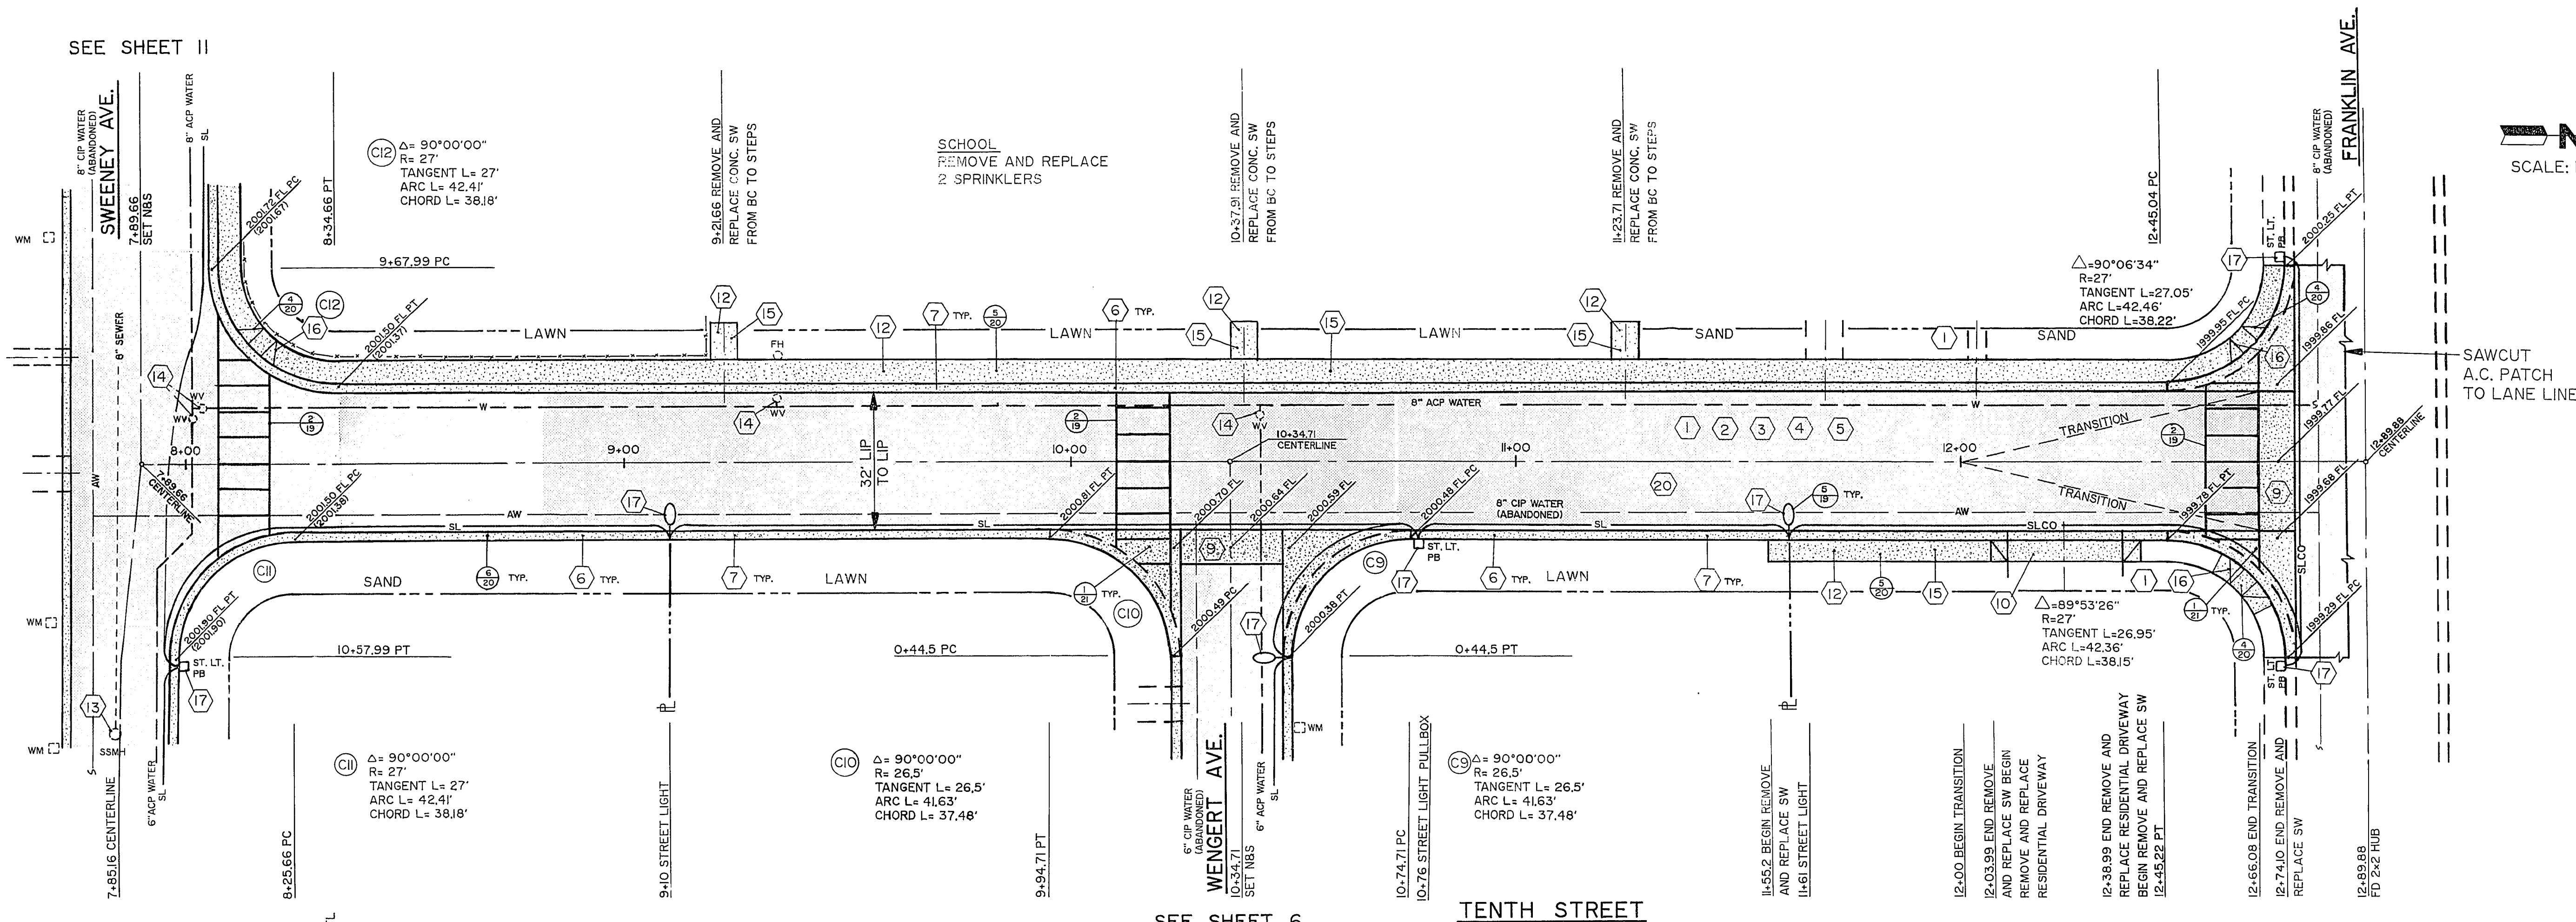

Call before you Dig.

1-800-227-2600
UNDERGROUND SERVICE (USA)


SEE SHEET 6

TENTH STREET

2002
2001
2000

2002
2001
2000
1999


2000
1999

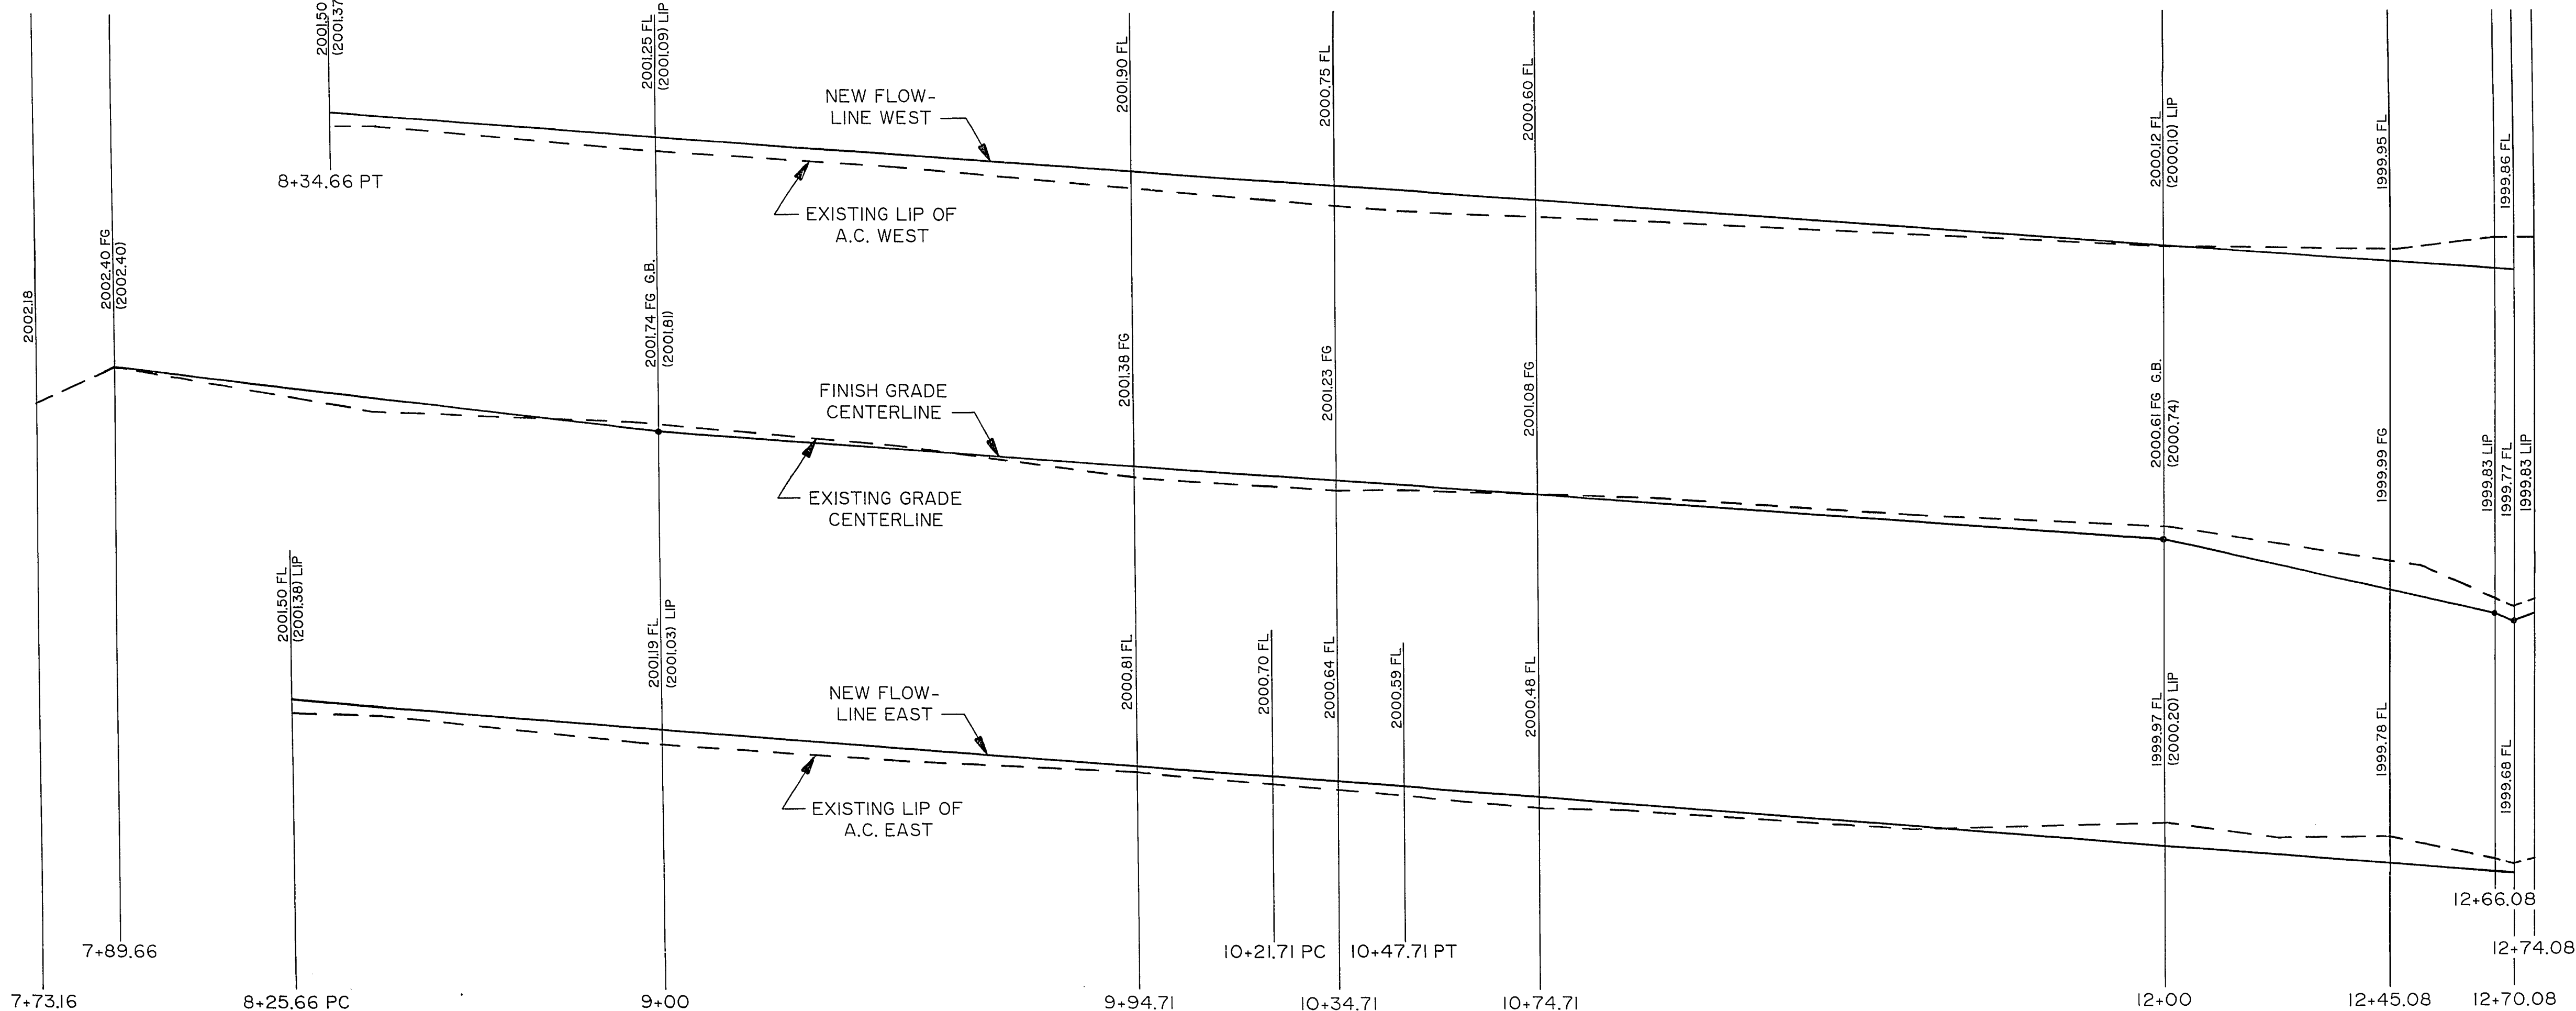

2002
2001
2000

2002
2001
2000
1999

2000
1999

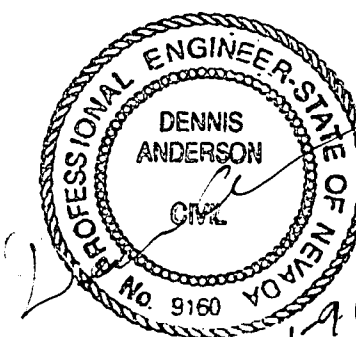

1990 - 1991 STREET REHABILITATION HUNTRIDGE PHASE I PROJECT

107-VI801

SHEET 8 OF 23

23-101