

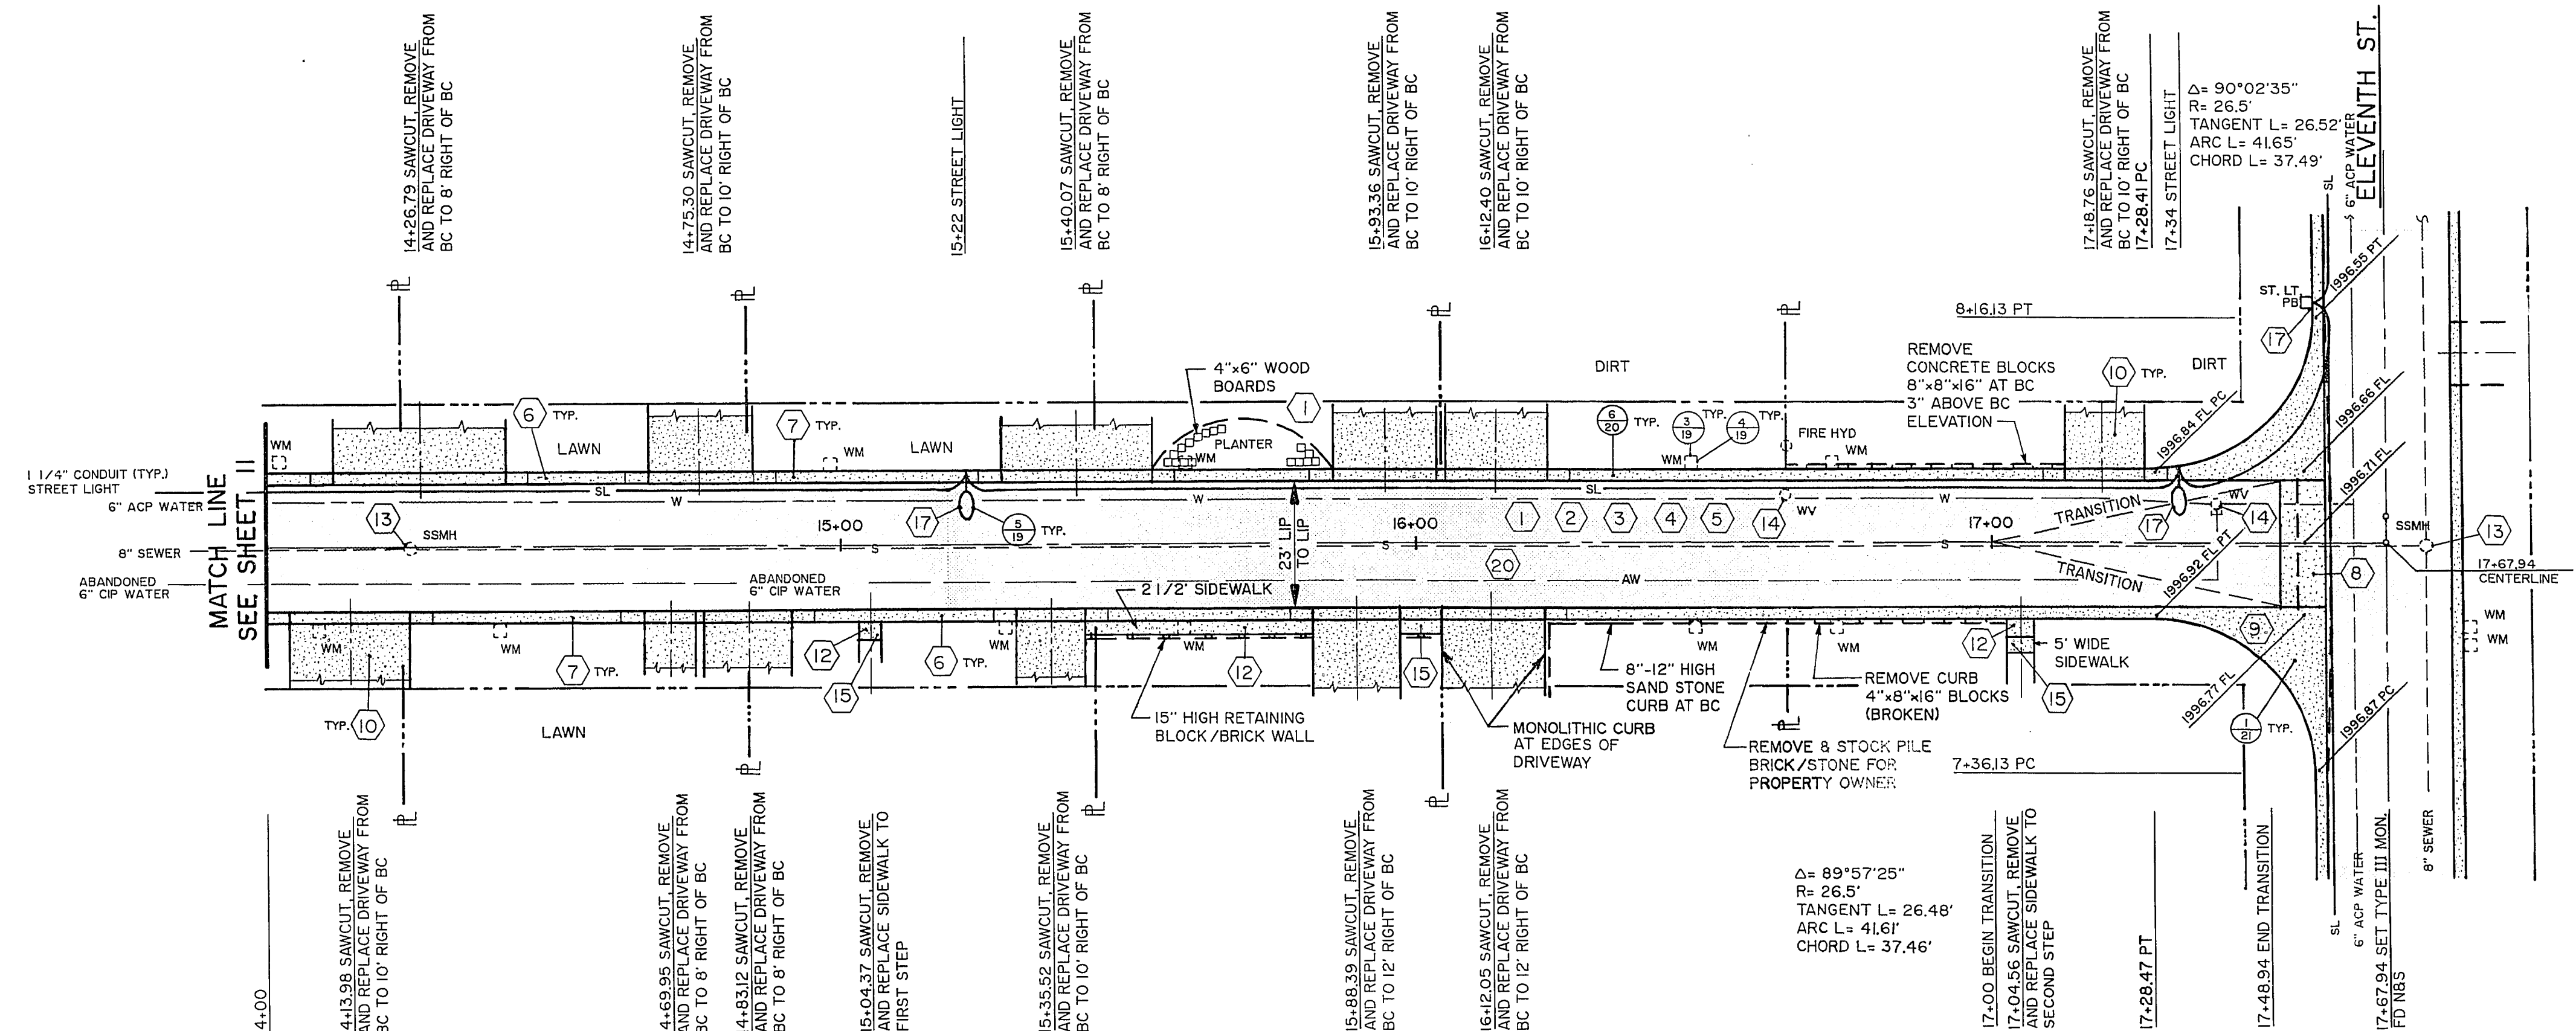


SEE SHEET 4

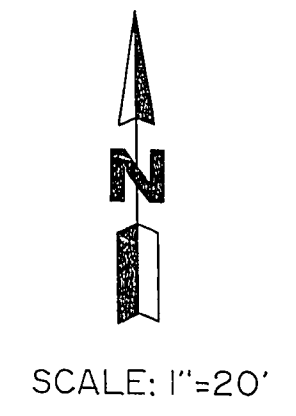


SWEENEY AVENUE

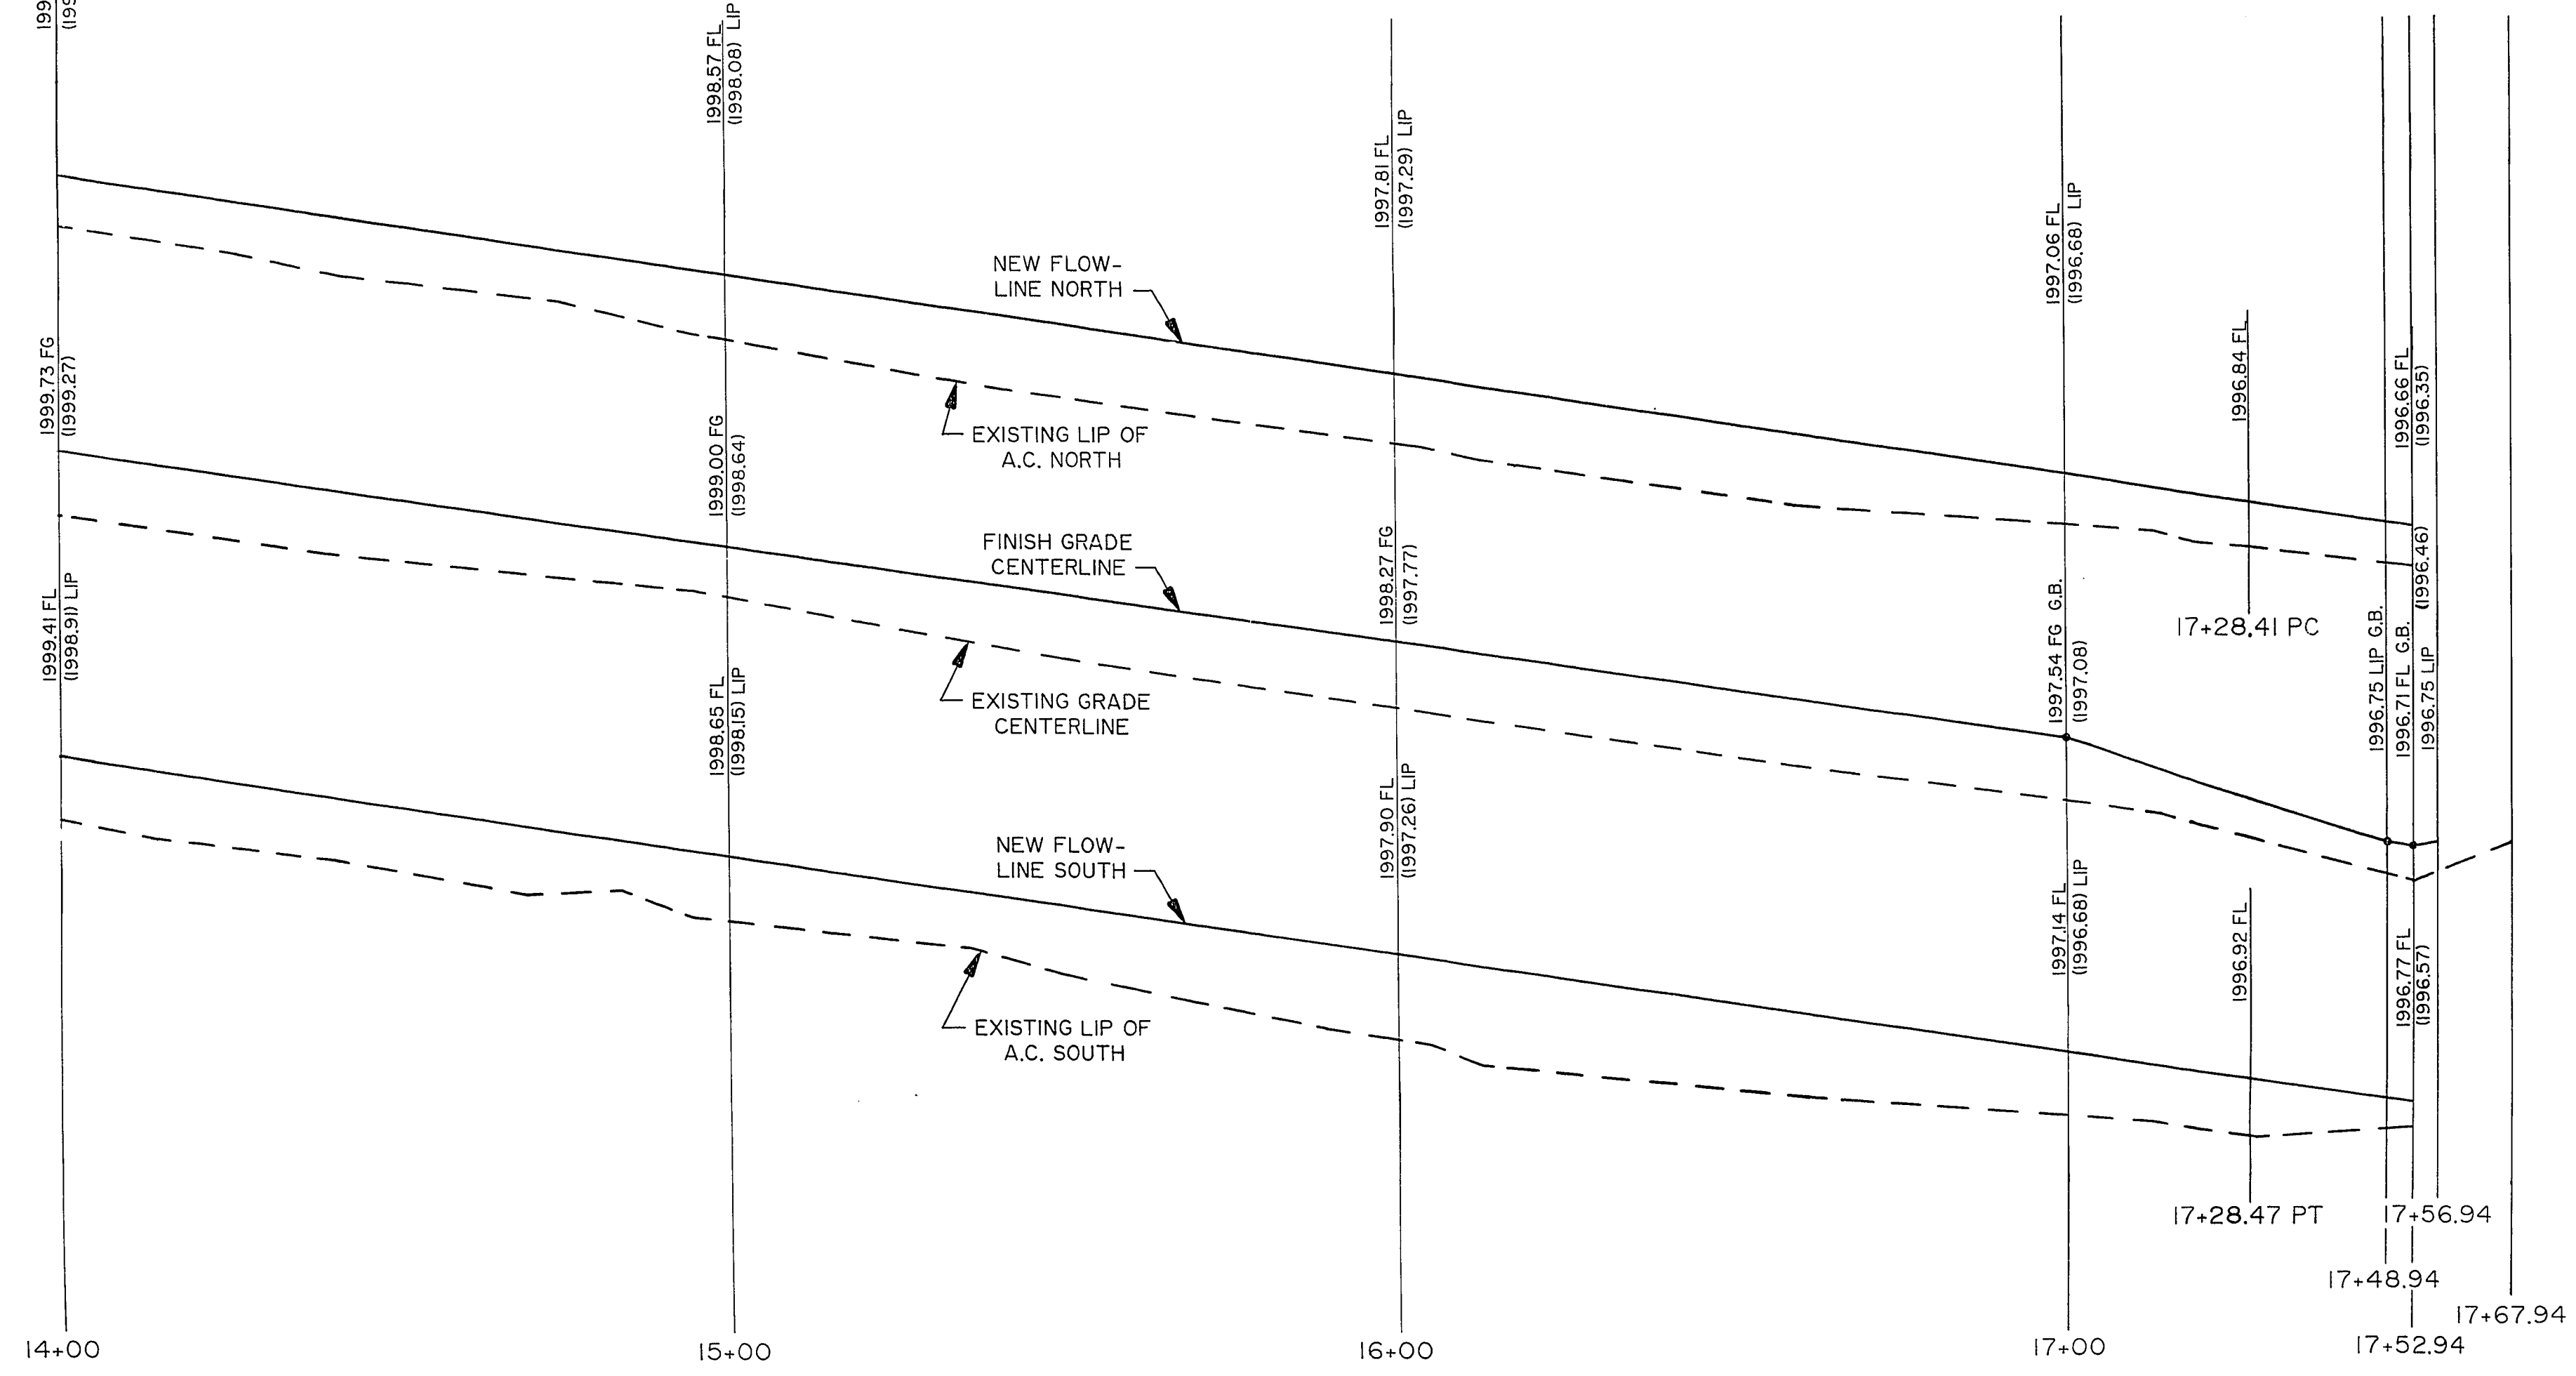

Call before you Dig.

1-800-227-2600

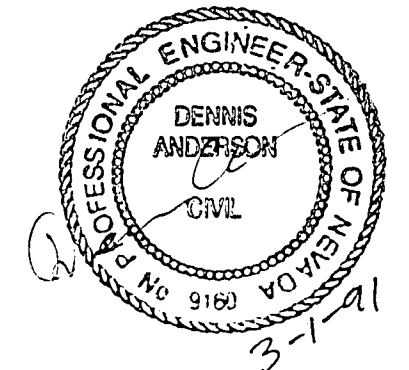

22.0.15