
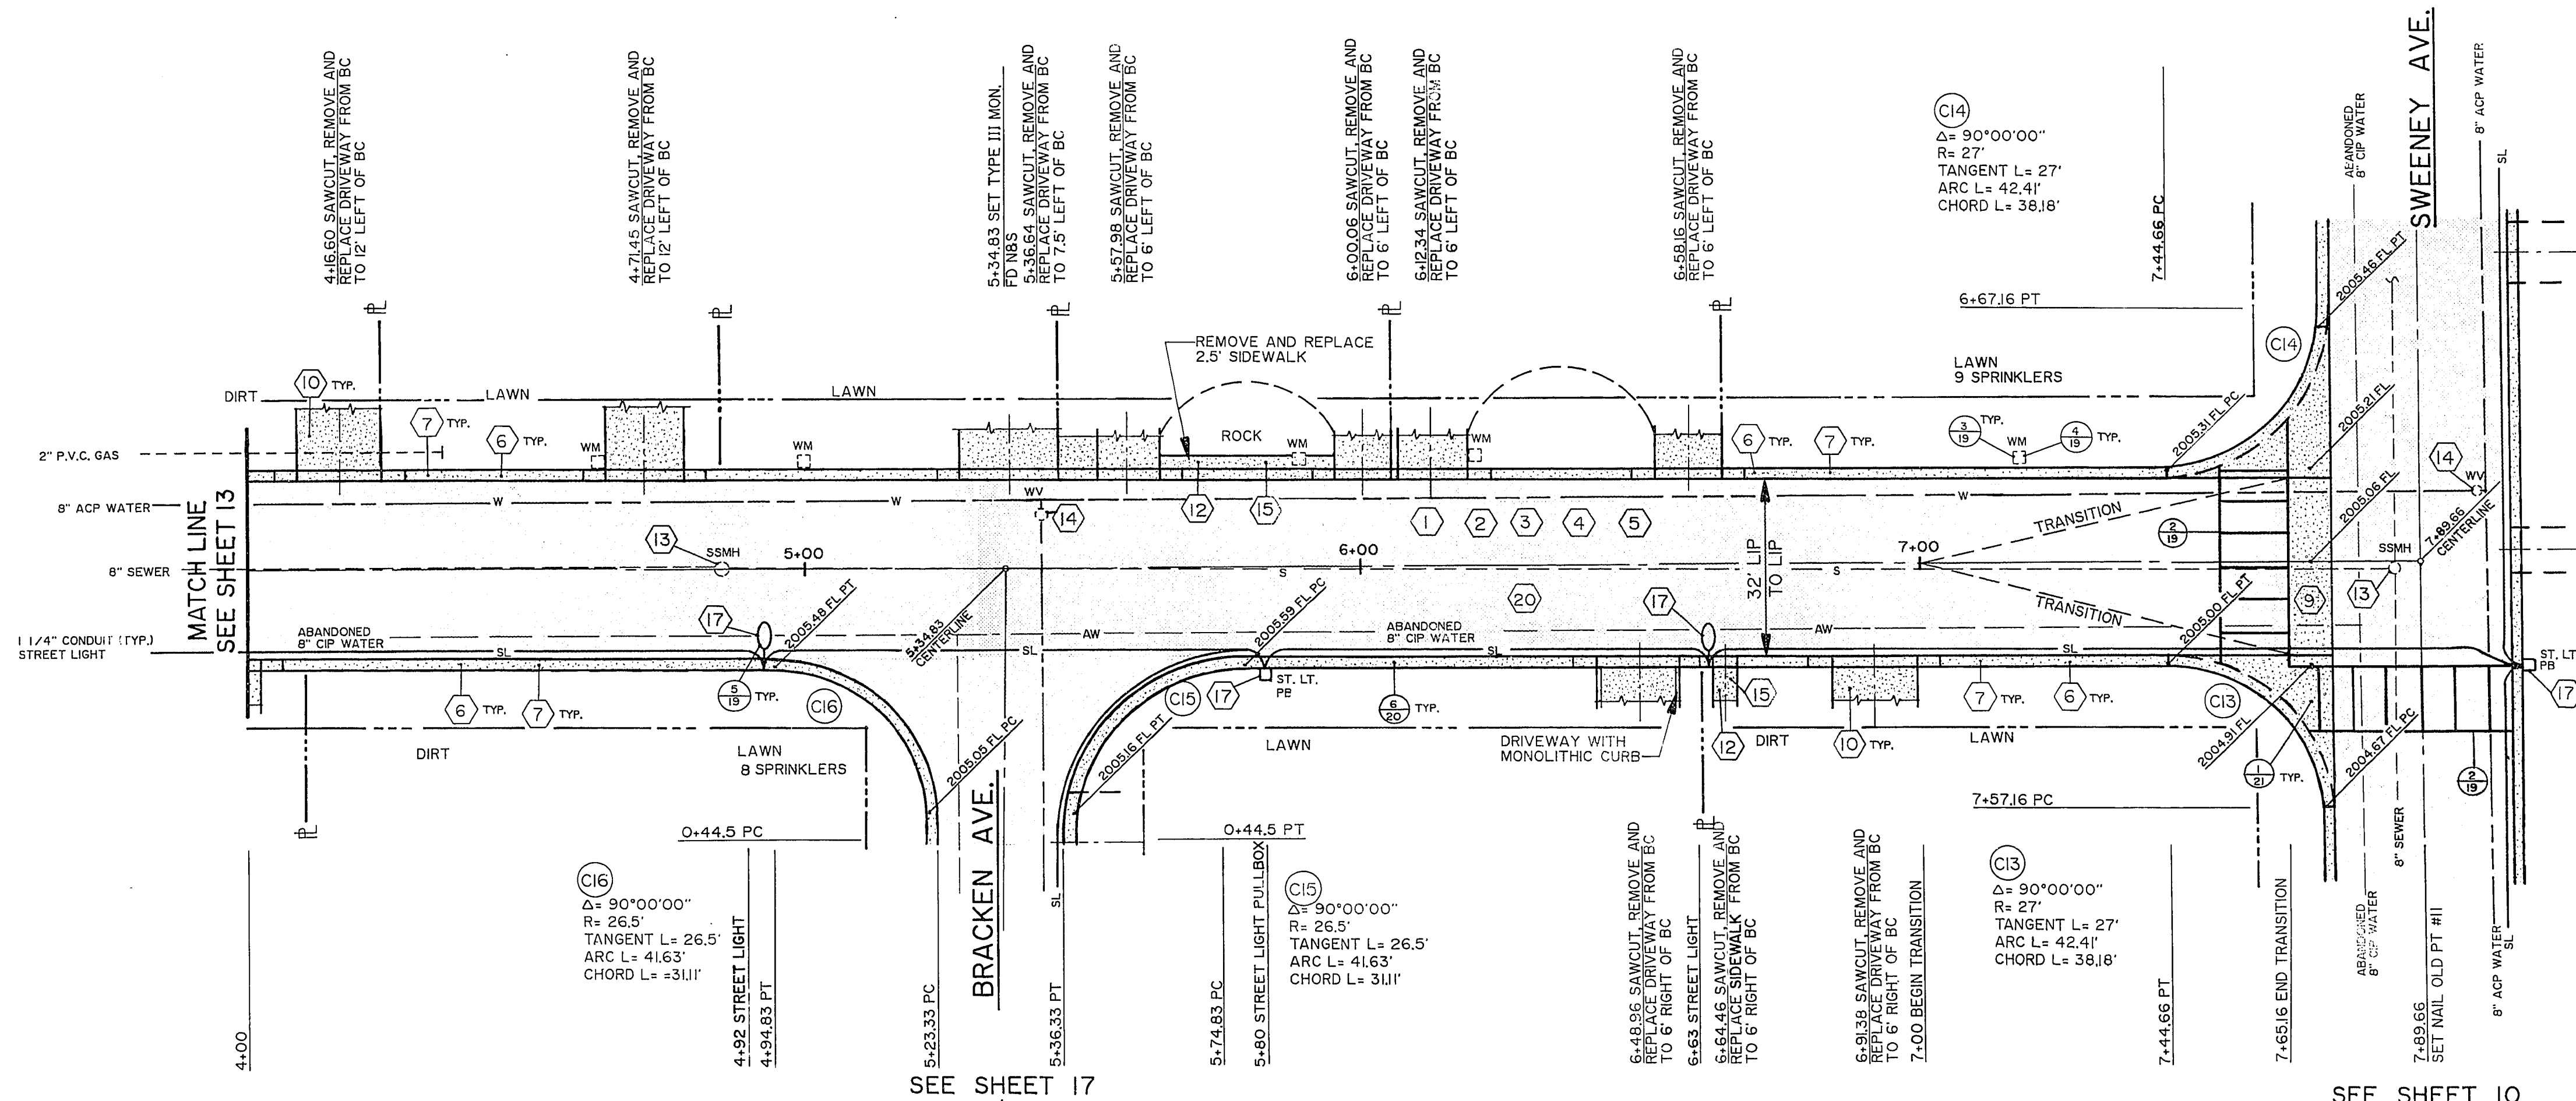
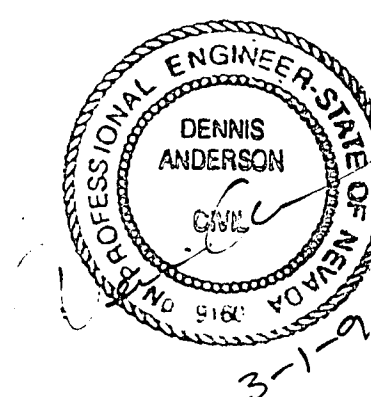


Call
before you
Dig.

1-800-227-2600
UTAH HIGHWAY AND SERVICE, U.S.A.

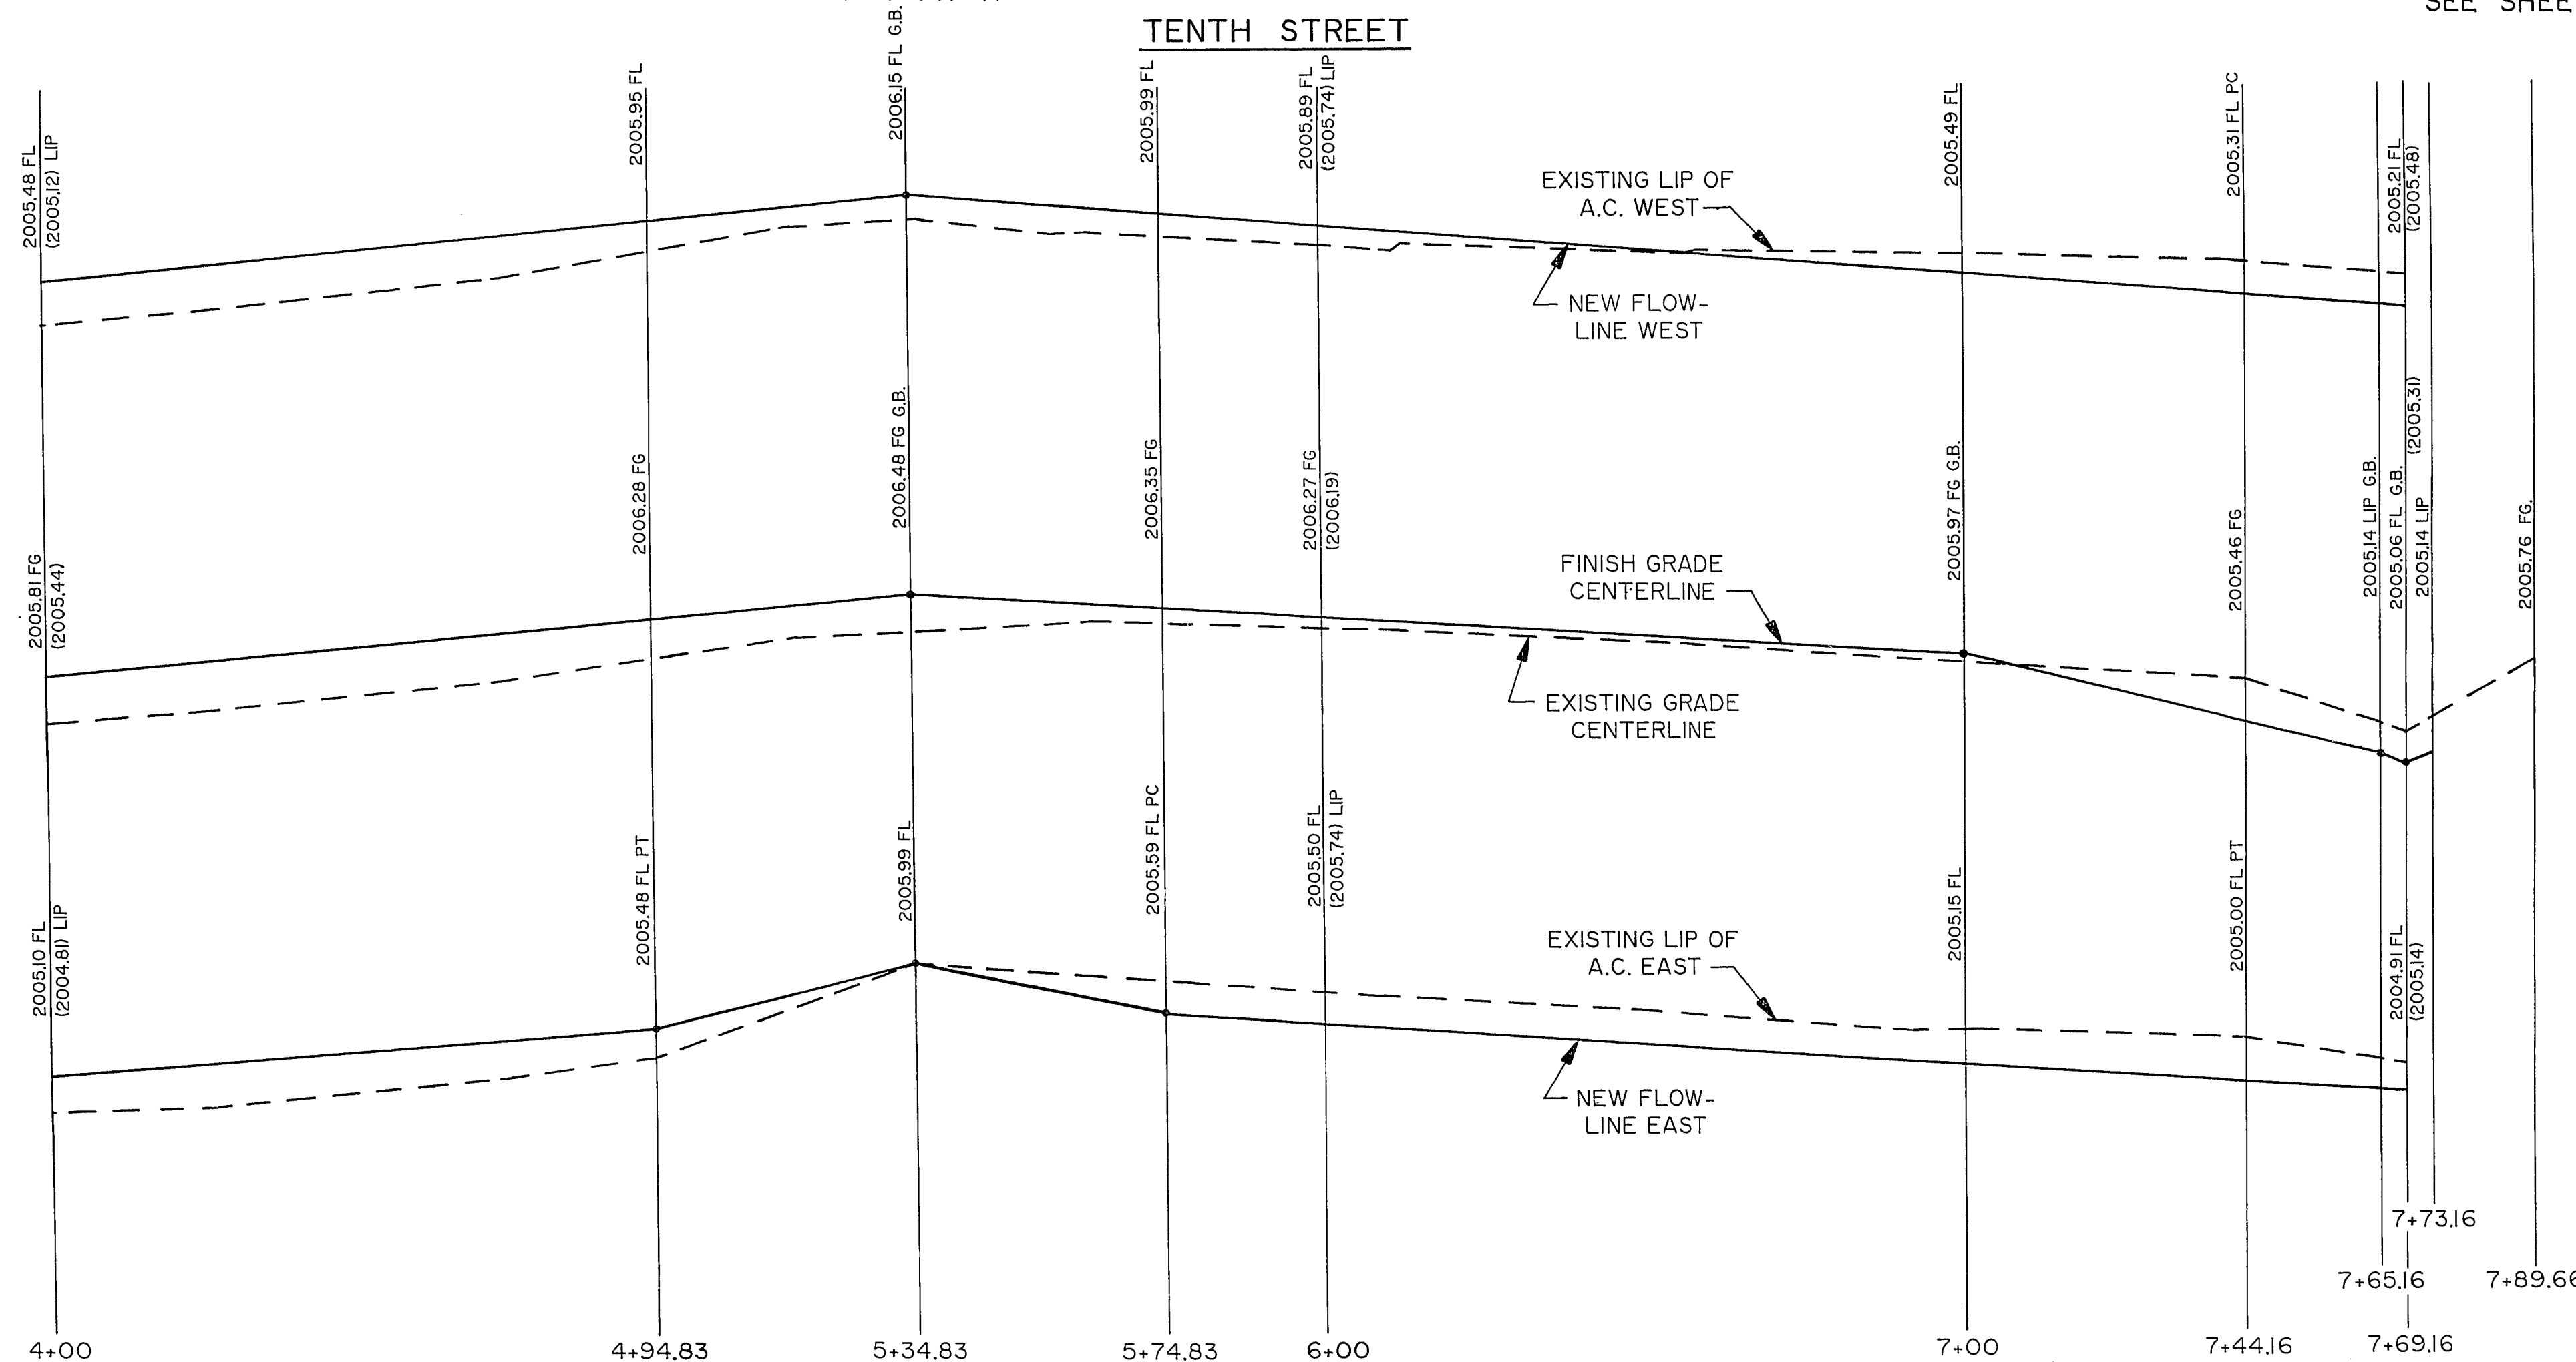

107-VI801

SHEET 14 OF 23

93-3-137

1990 - 1991 STREET REHABILITATION HUNTRIDGE PHASE I PROJECT