



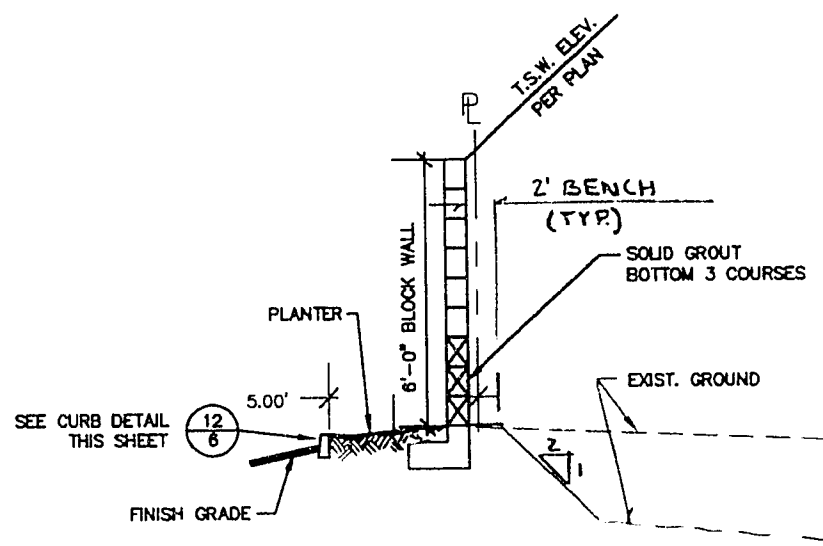


SECTION

NOTE:
PER CITY OF LAS VEGAS STANDARD DETAIL

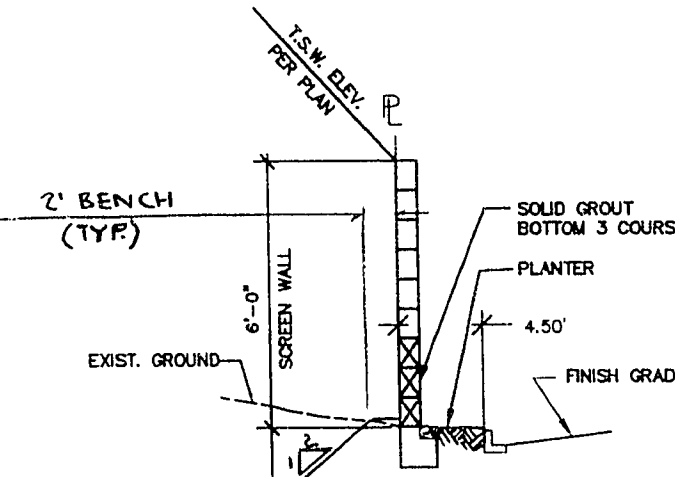


SECTION

NOTE:
PER CITY OF LAS VEGAS STANDARD DETAIL

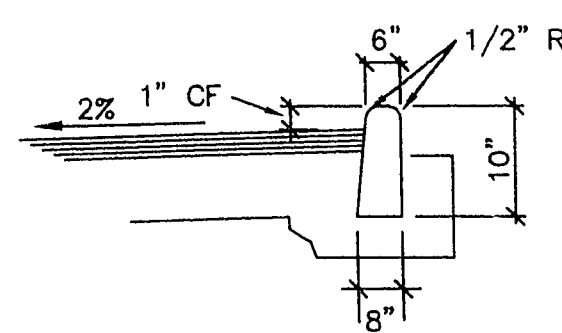


CURB DETAIL

NTS

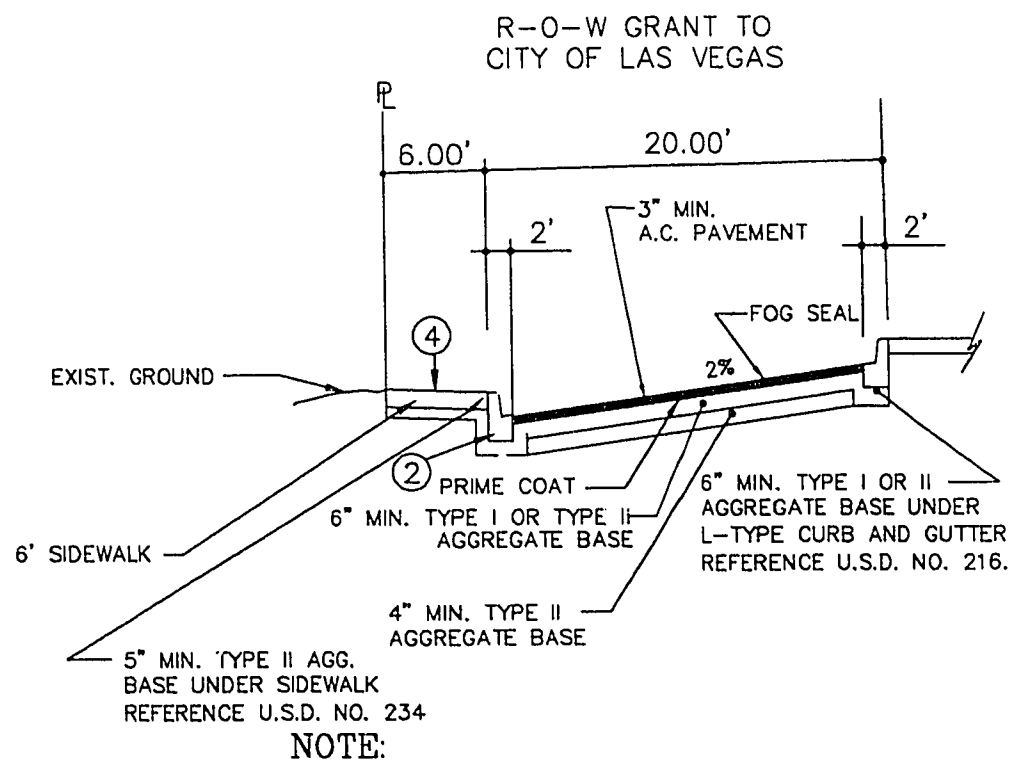


STREET SECTION


NOTE:
1. AC PAVEMENT TO BE 1/2" MAX. ABOVE LIP OF GUTTER AFTER COMPACTION.

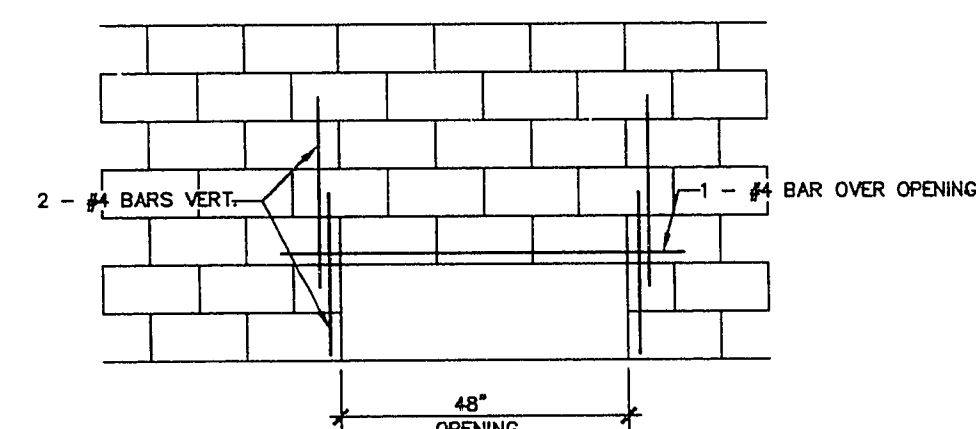


WALL OPENING

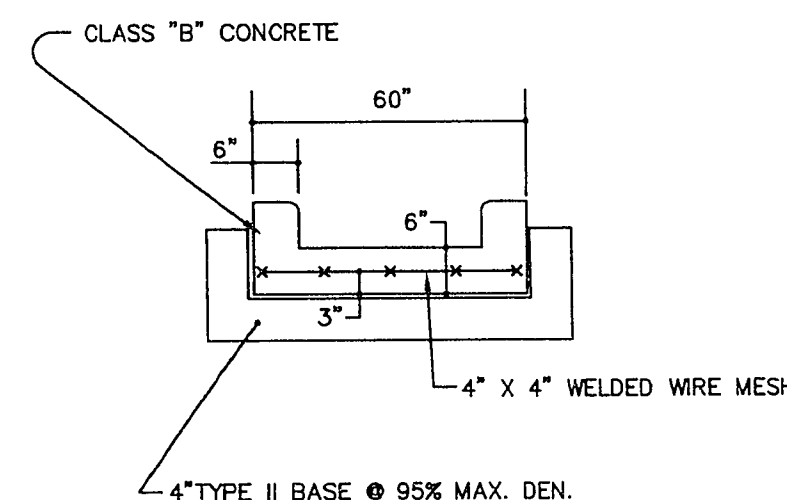


FLUME

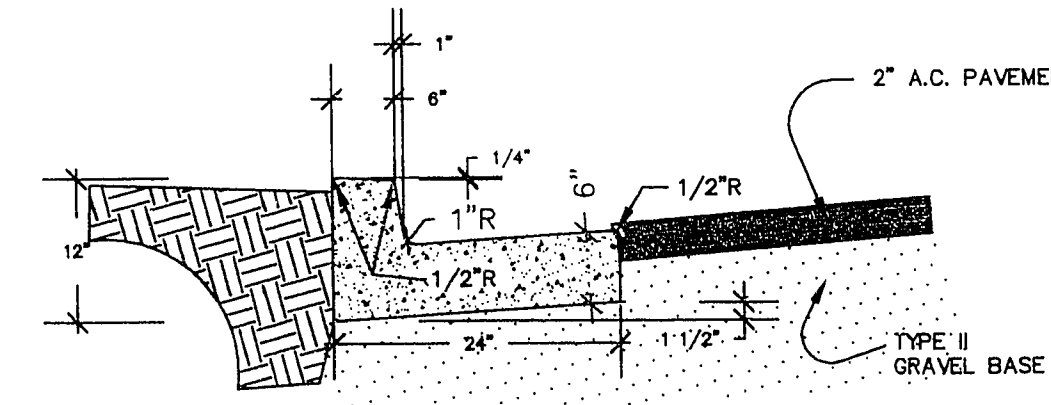

"L" TYPE CURB

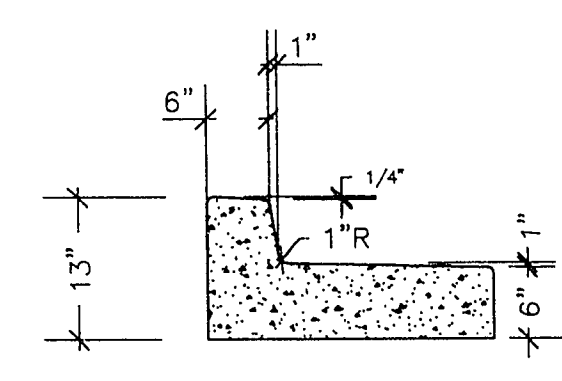


"L" TYPE CURB MODIFIED

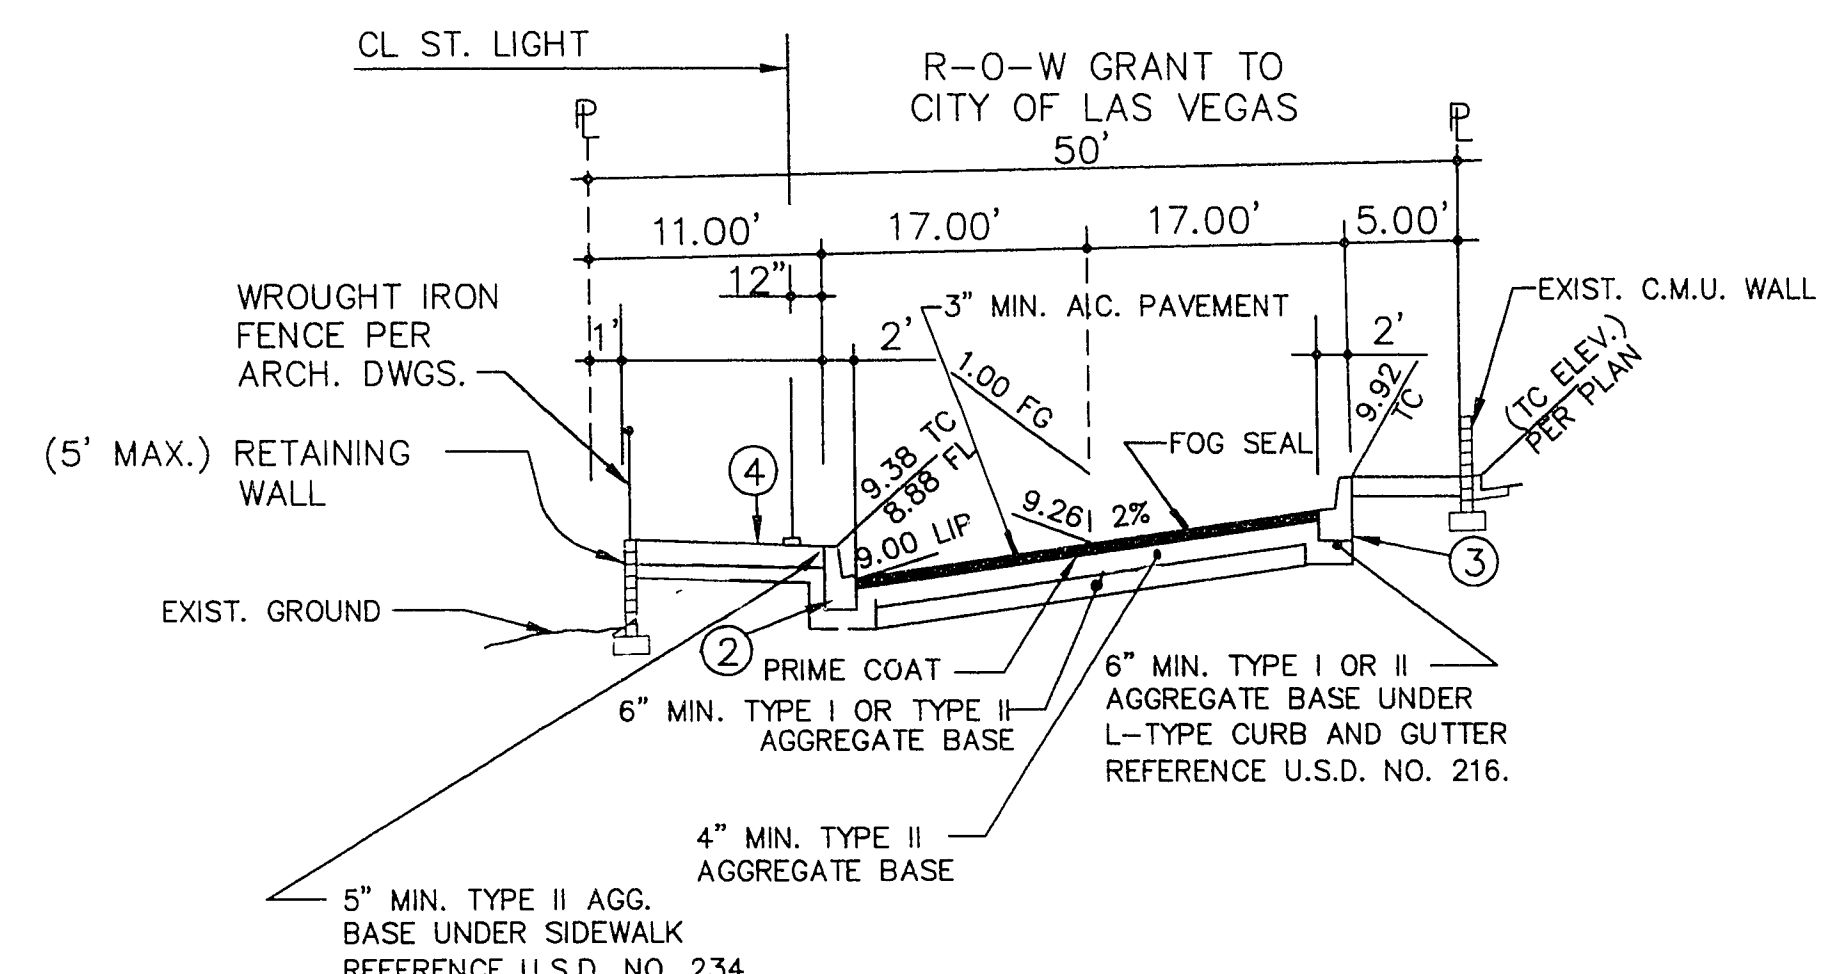


50' STREET SECTION


NOTE:
1. AC PAVEMENT TO BE 1/2" MIN. ABOVE LIP OF GUTTER AFTER COMPACTION.

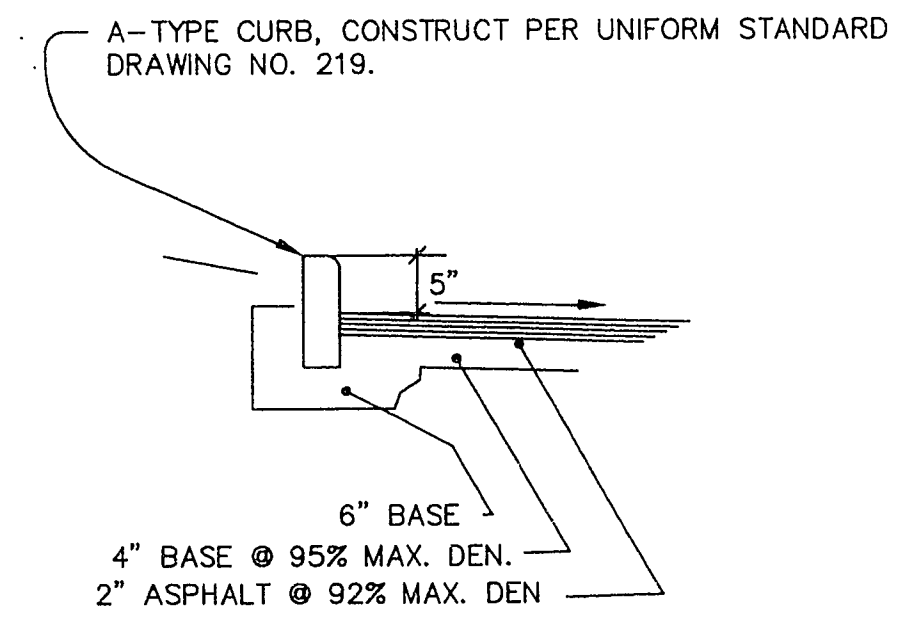

"A" CURB

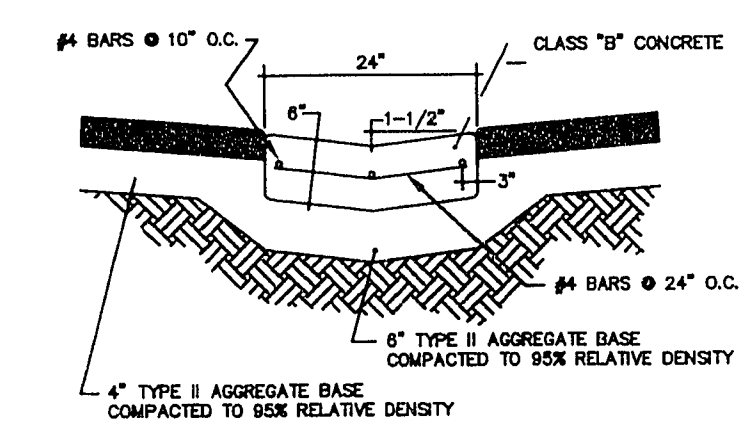


VALLEY GUTTER

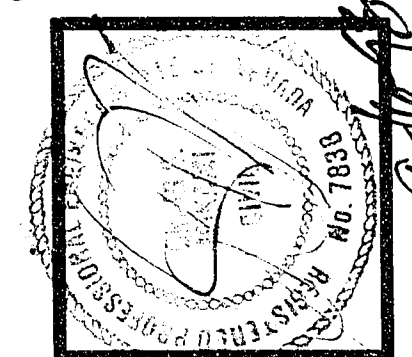

DESIGNED BY:	DR. JR.	DATE:	8-18-83
CHECKED BY:	DR. JR.	DATE:	8-18-83
DATE:	8-18-83	DATE:	8-18-83
NO.		NO.	

L.R. NELSON
CONSULTING ENGINEERS
6075 SOUTH EASTERN AVENUE
LAS VEGAS, NEVADA 89119
(702) 798-7978

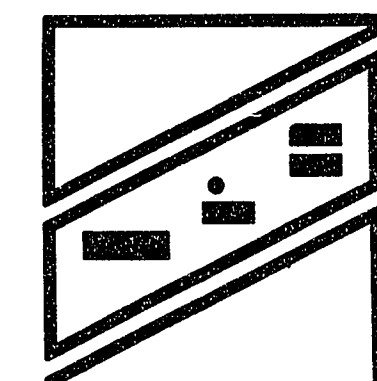

DETAIL SHEET
ANGEL COURT CONDOMINIUMS
SUNGATE DEVELOPMENT COMPANY
CITY OF LAS VEGAS
NEVADA

SHEET NUMBER
6
OF 6 SHEETS

13-2743

408-003-922

107-V2151

LATEST REVISION DATE

DRAWING NAME DC-DET