



PLAN	SURVIVED _____	BY _____	DATE _____
NOTES BOOK	PLOTTED _____	G.K.S.	2.3.58
NO	ALIGNMENT CHECKED _____	D.O.D.	2.7.58
	RT OF WAY CHECKED _____		

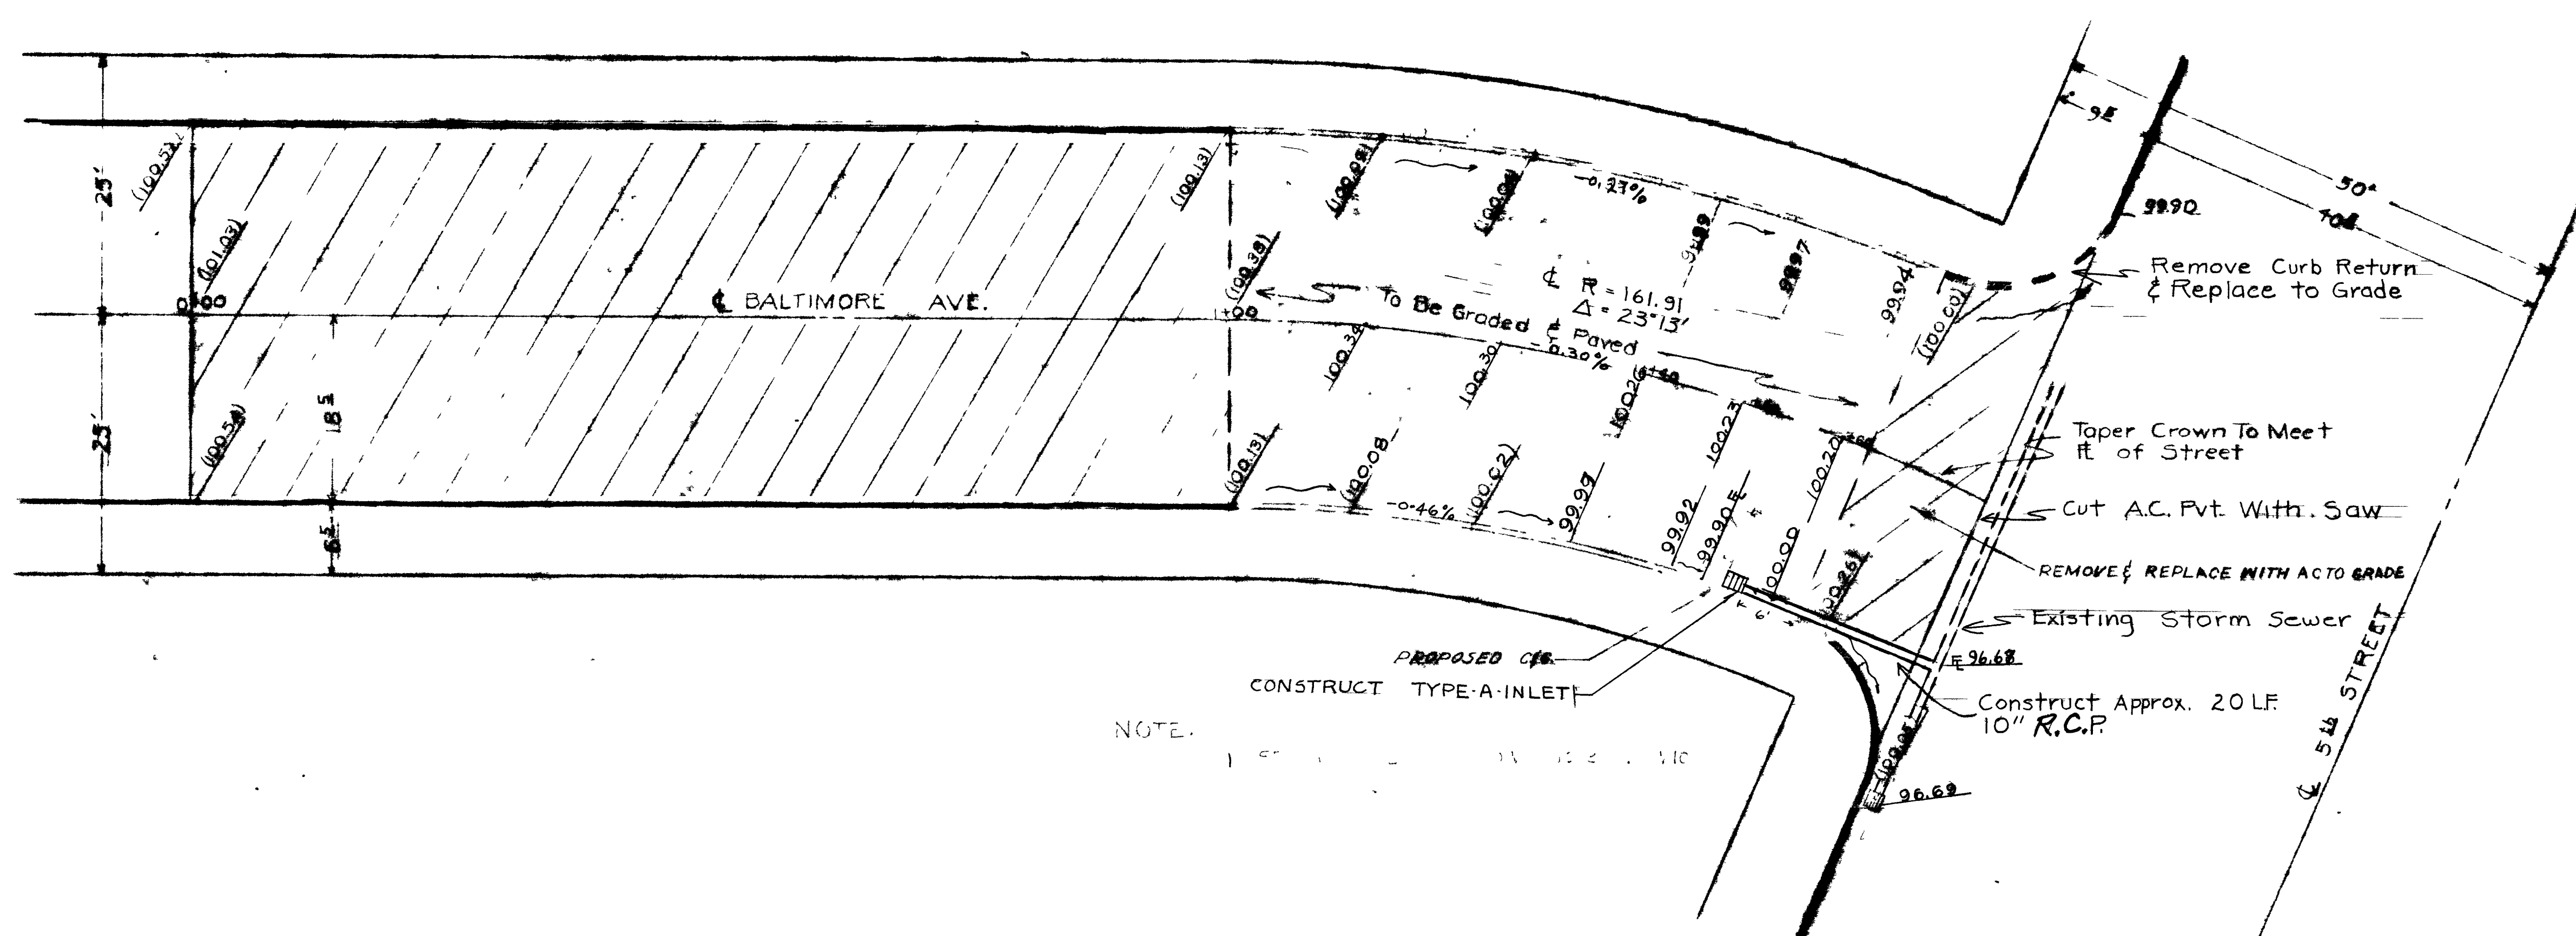

NOTE

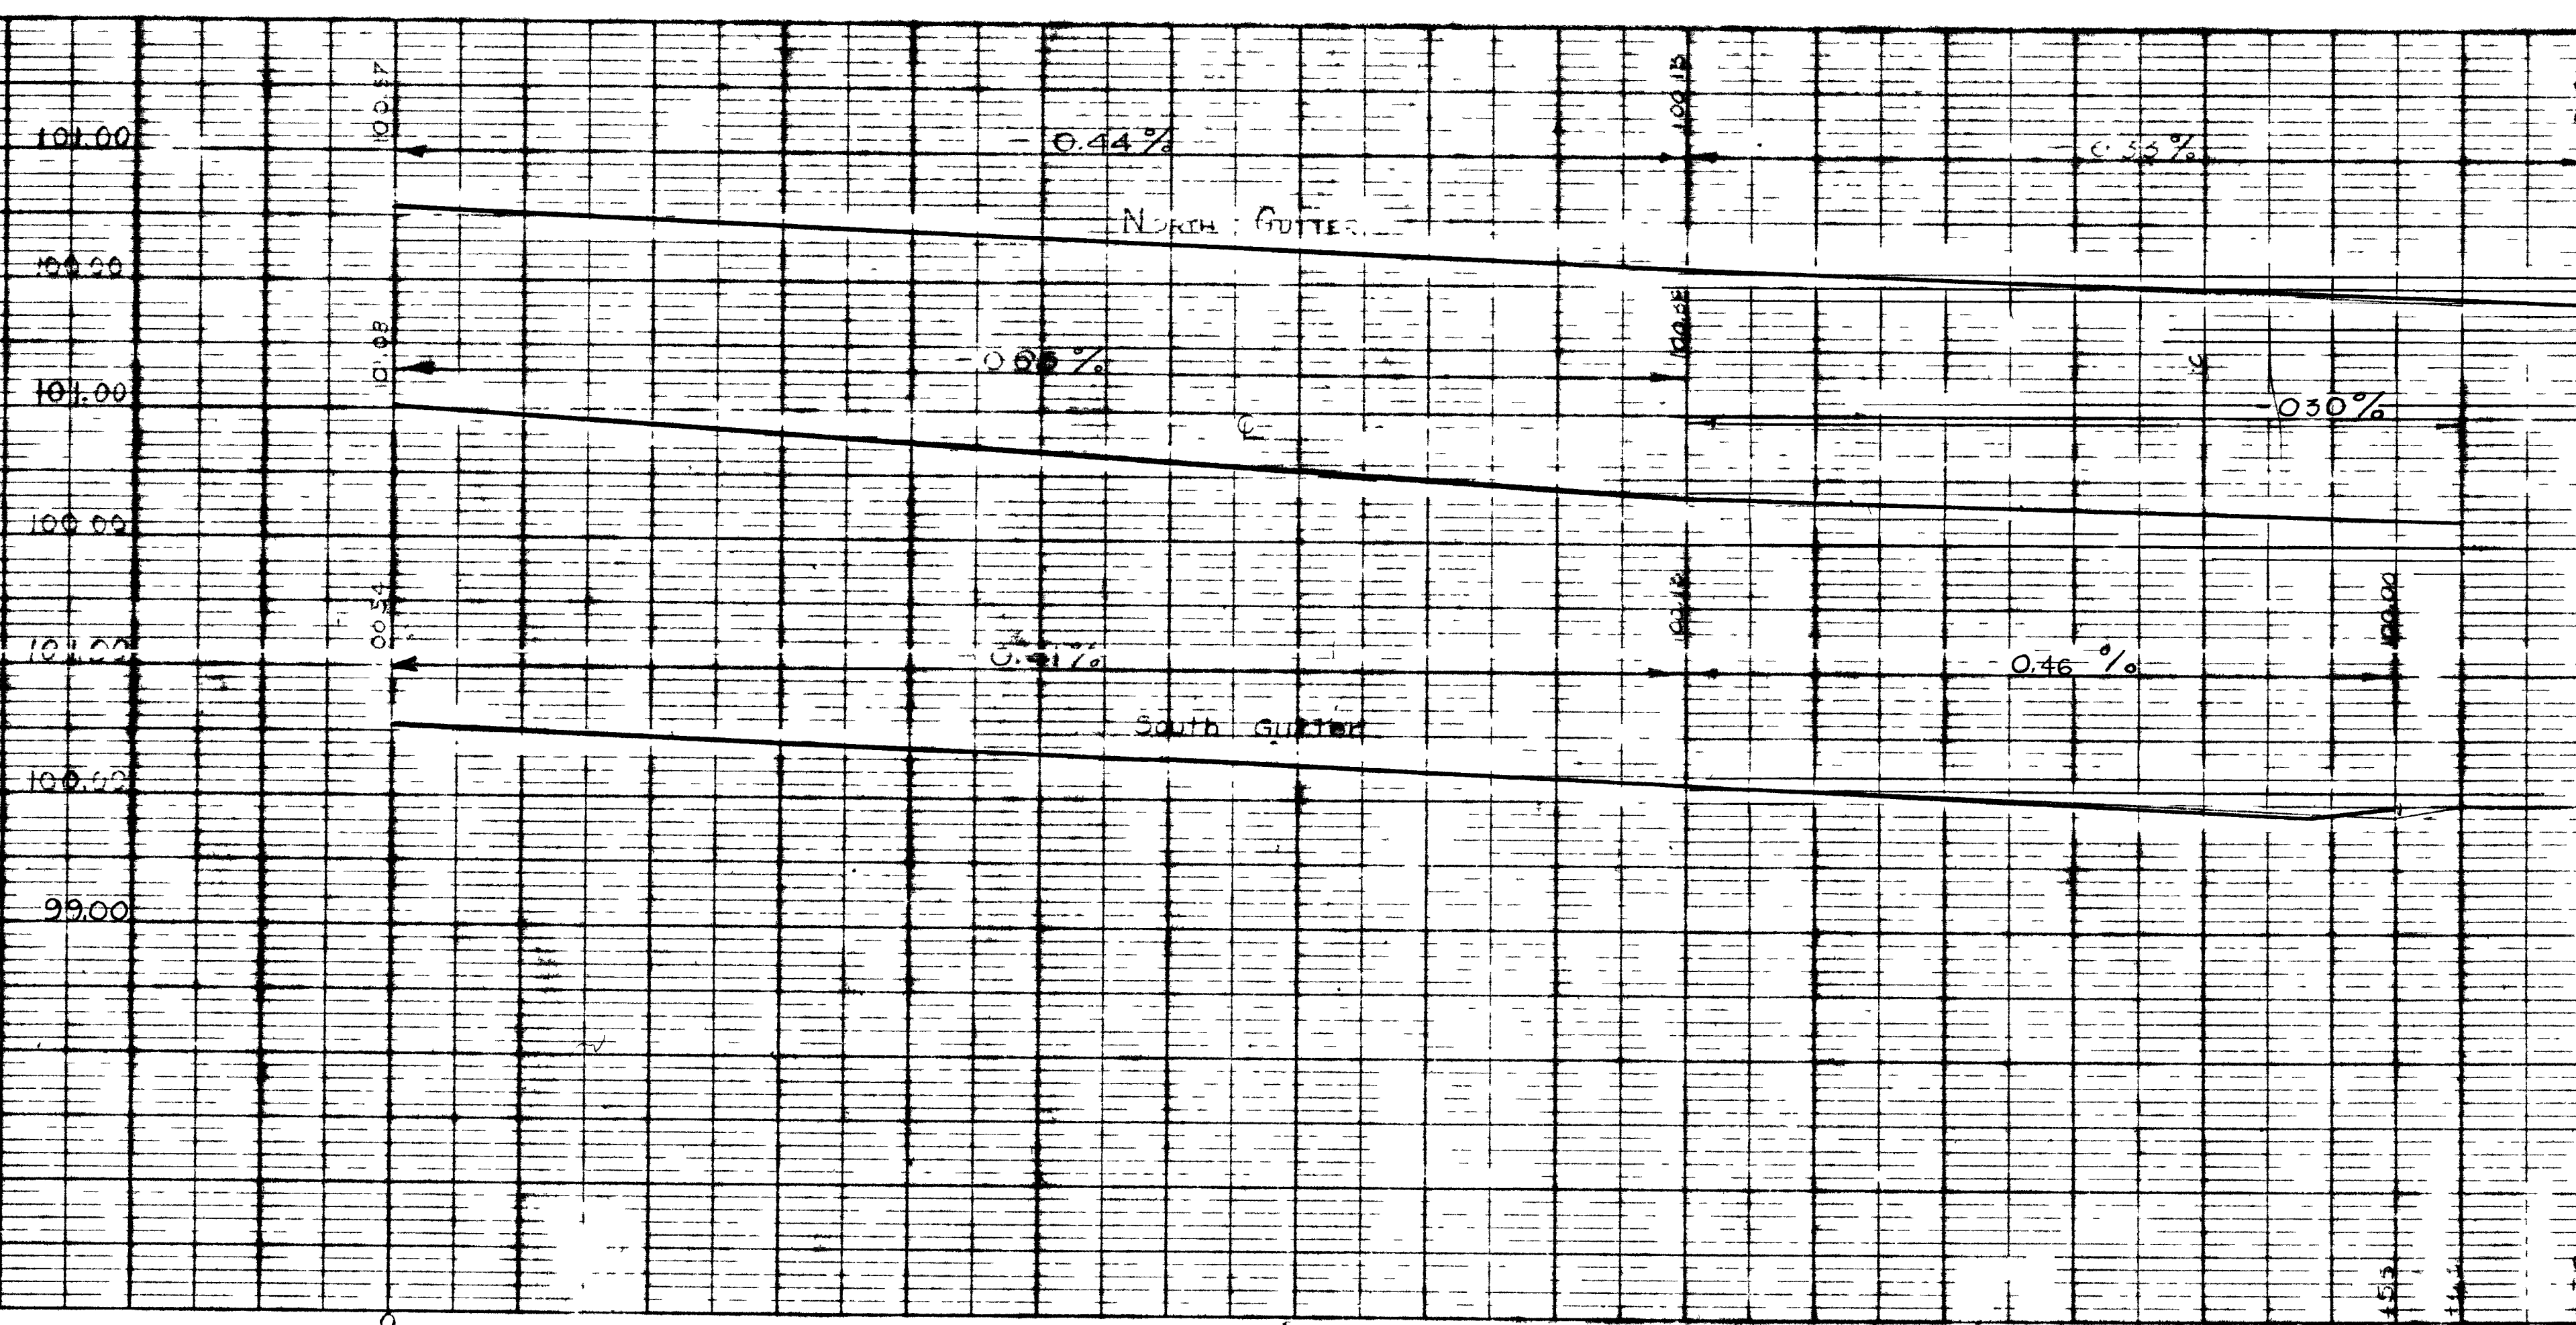

PROFILE	SURVIVED	PLOTTED	GRADES (CHECK)	B M'S NOTED	STRUCTURE NOTATIONS	BY	DATE
							1-3-58
NOTE BOOK						6.5	3-27-58
140						2022	

CITY OF LAS VEGAS, NEVADA
ENGINEERING DEPT.

BALTIMORE AVENUE
INTERSECTION WITH LAS VEGAS

DATE SCALE
FIELD BOOK NO. 1215
WORK ORDER NO.
SHEET NO.

AS ORDERED BY LAS
DRAWN BY E. Dodd
CHECKED BY B.D.
PROJECT 7/668
APPROVED BY R.P. Lane

113-26



113-2

Sheet 1 of 1

PLATE 1 PLAN PROFILE OF RARE STANDARD
K&S CO. NEW YORK
K&S CO. NO. 345-1 MADE IN U.S.A. 16505

2661

-Z-

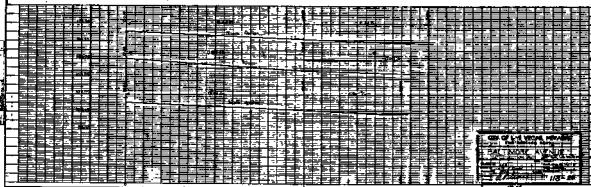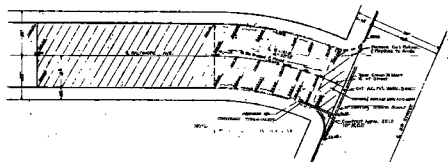

COR. OF 1-1/2 BLOCKS, HENRY
 ST. & BROAD ST.
 BALTIMORE, MARYLAND
 1185-20