

8-17-13


COUNTRY LANE ESTATES - UNIT 2
A PORTION OF THE W1/2 OF THE NW1/4 OF SEC. 36, T. 19 S., R. 60 E., M.D.M., CITY OF LAS VEGAS, CLARK COUNTY, NEVADA.

CURVE TABLE


CURVE	ARC	DELTA	RADIUS	TAN LENGTH
C1	23.07	88°07'03"	15.00	14.52
C2	40.09	91°52'57"	25.00	25.84

COURSE TABLE

LINE	BEARING	DISTANCE
L1	S 1°41'52" E (R)	30.00

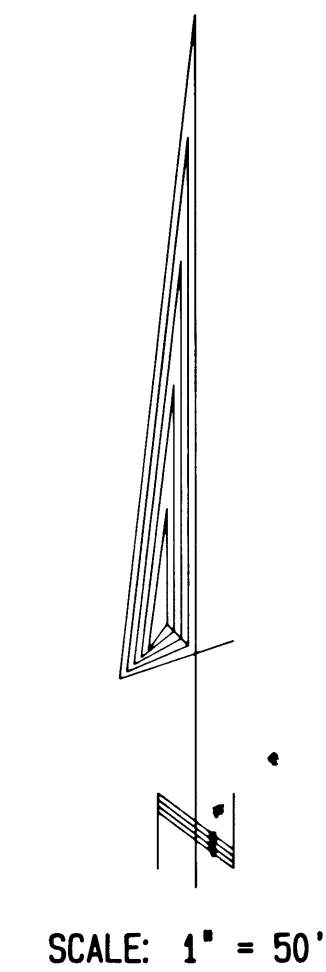

COUNTRY LANE ESTATES - UNIT 1
BK. 36 PG. 59

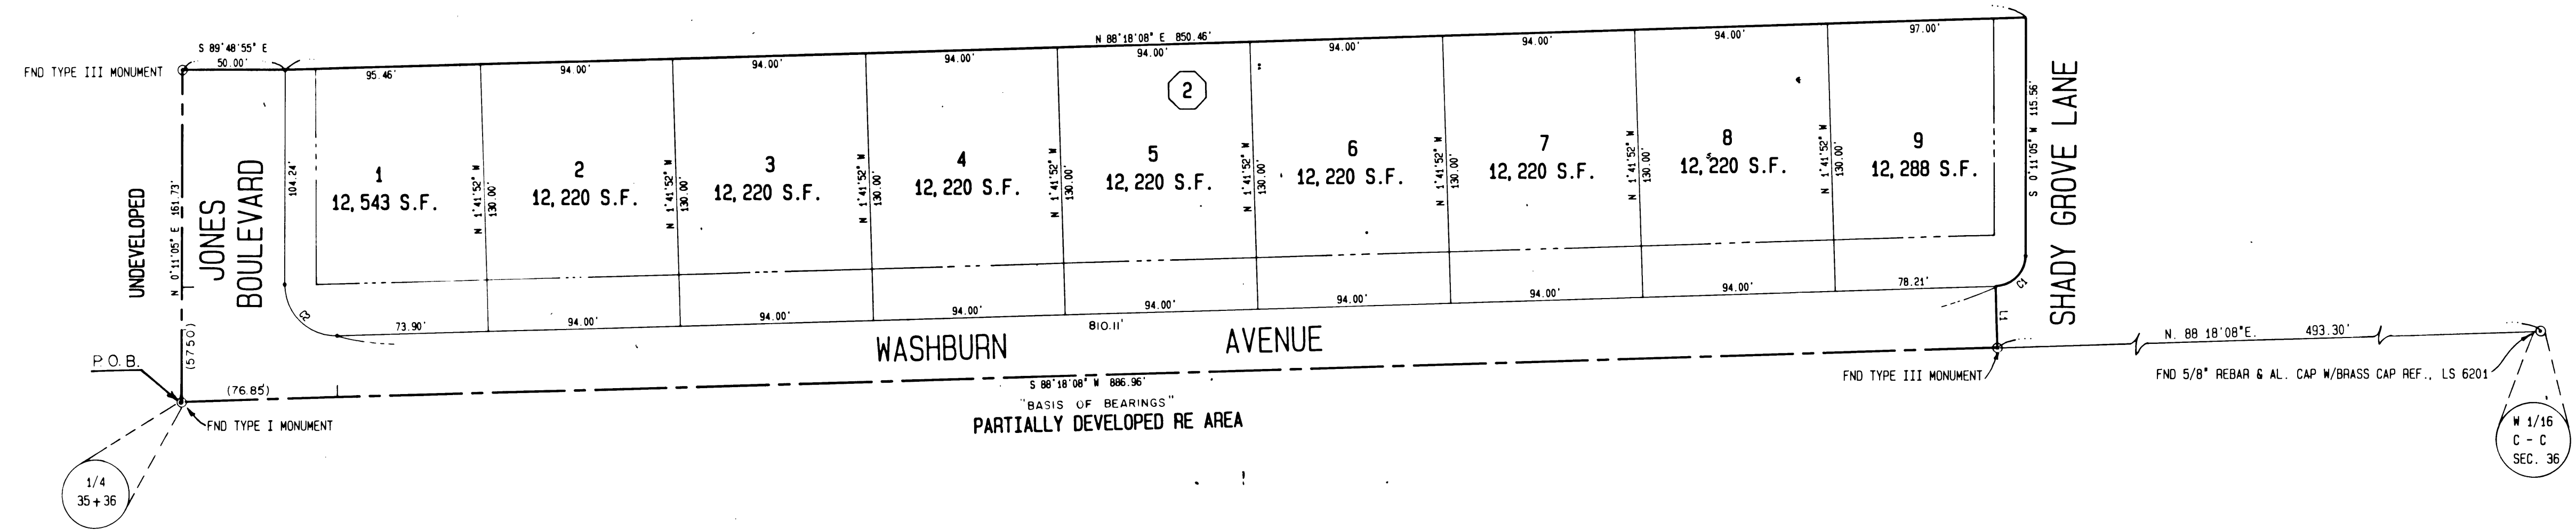

LEGEND

- POB TRUE POINT OF BEGINNING
- 3 LOT NUMBER/TOTAL LOTS = 9
- ① BLOCK NUMBER
- C2 CURVE NUMBER
- L3 COURSE NUMBER
- BUILDING SETBACK LINE MINIMUMS:
FRONT = 25' CORNER = 15'
- ⊙ FOUND POINT AS INDICATED
- SET TYPE III MONUMENT FOR CLARK COUNTY IMPROVEMENT STANDARDS, REVISED APRIL, 1986 L.S. 6201
- (R) RADIAL LINE

REV	DATE	BY	REVISION

W.O. 3429-2
SHEET 2 OF 2

Book 40, Pg 17
1177-2

