




ENGINEERING DEPT  
 CIVIL ENGINEERING  

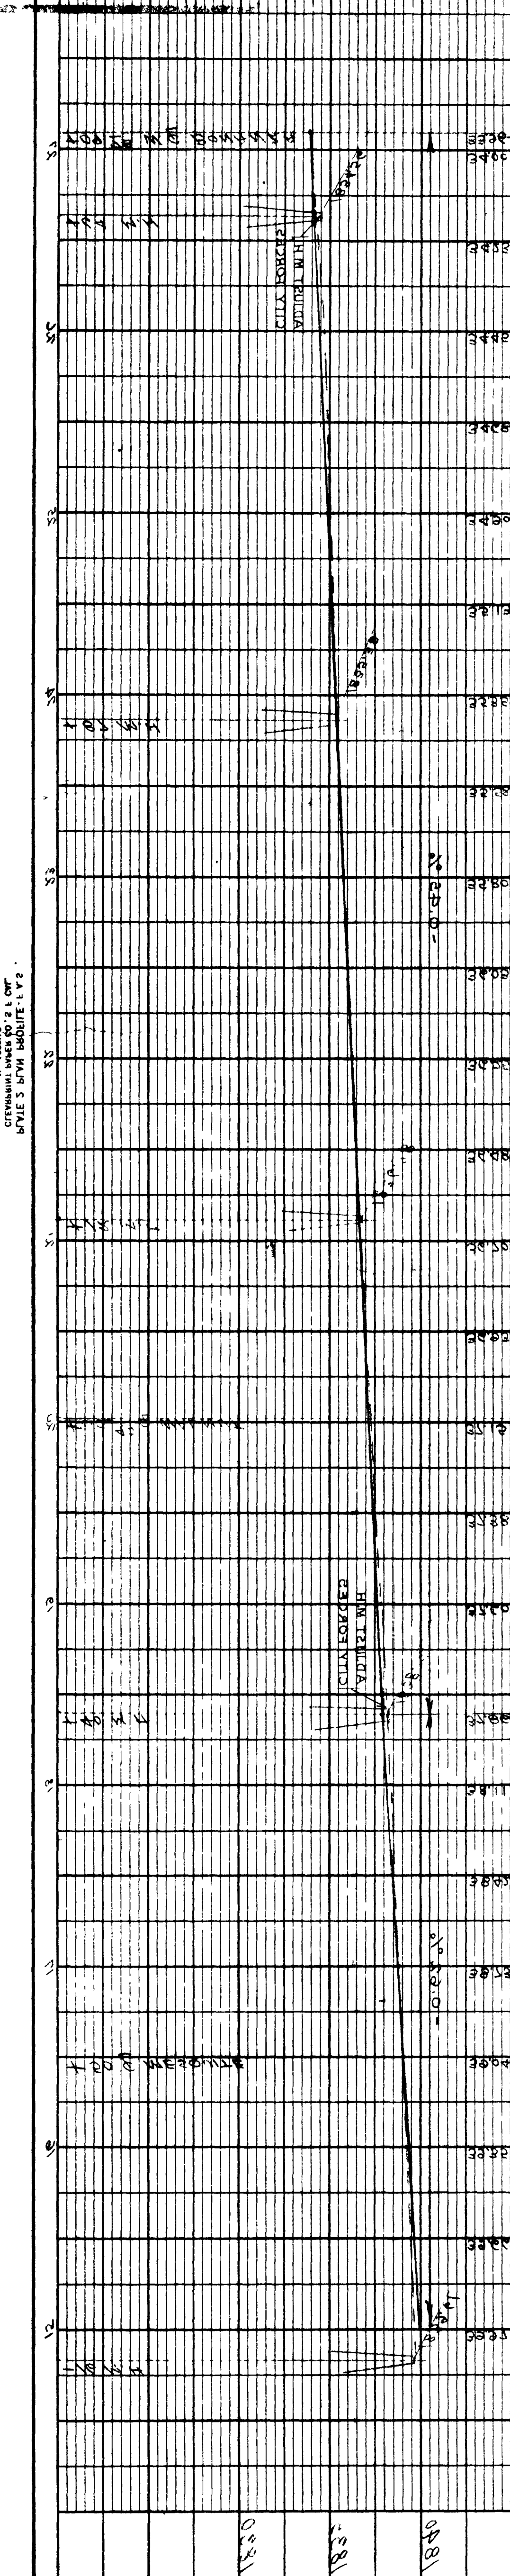


 1882  
 1883  
 1884

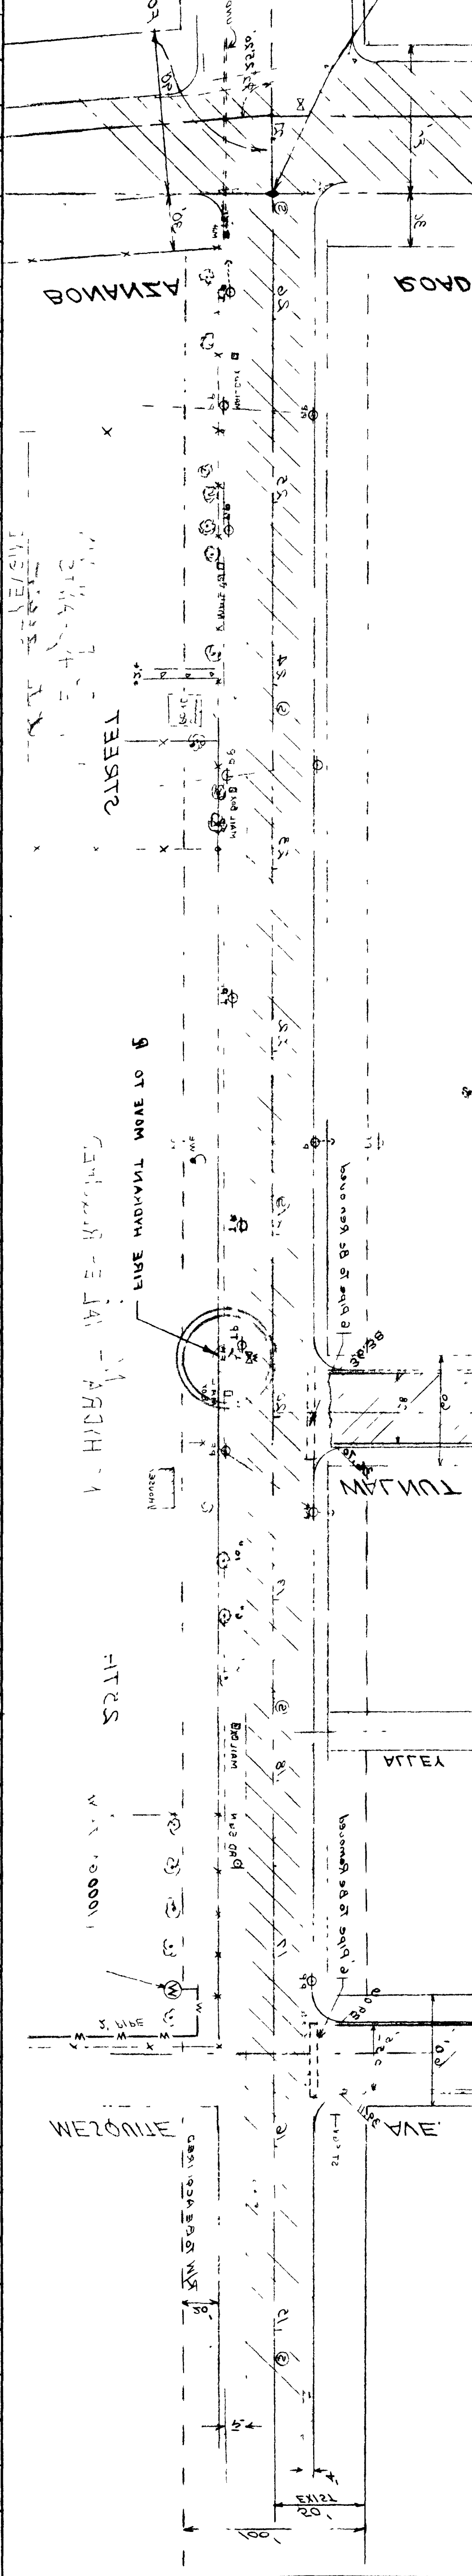

1881  
 1882  
 1883  
 1884

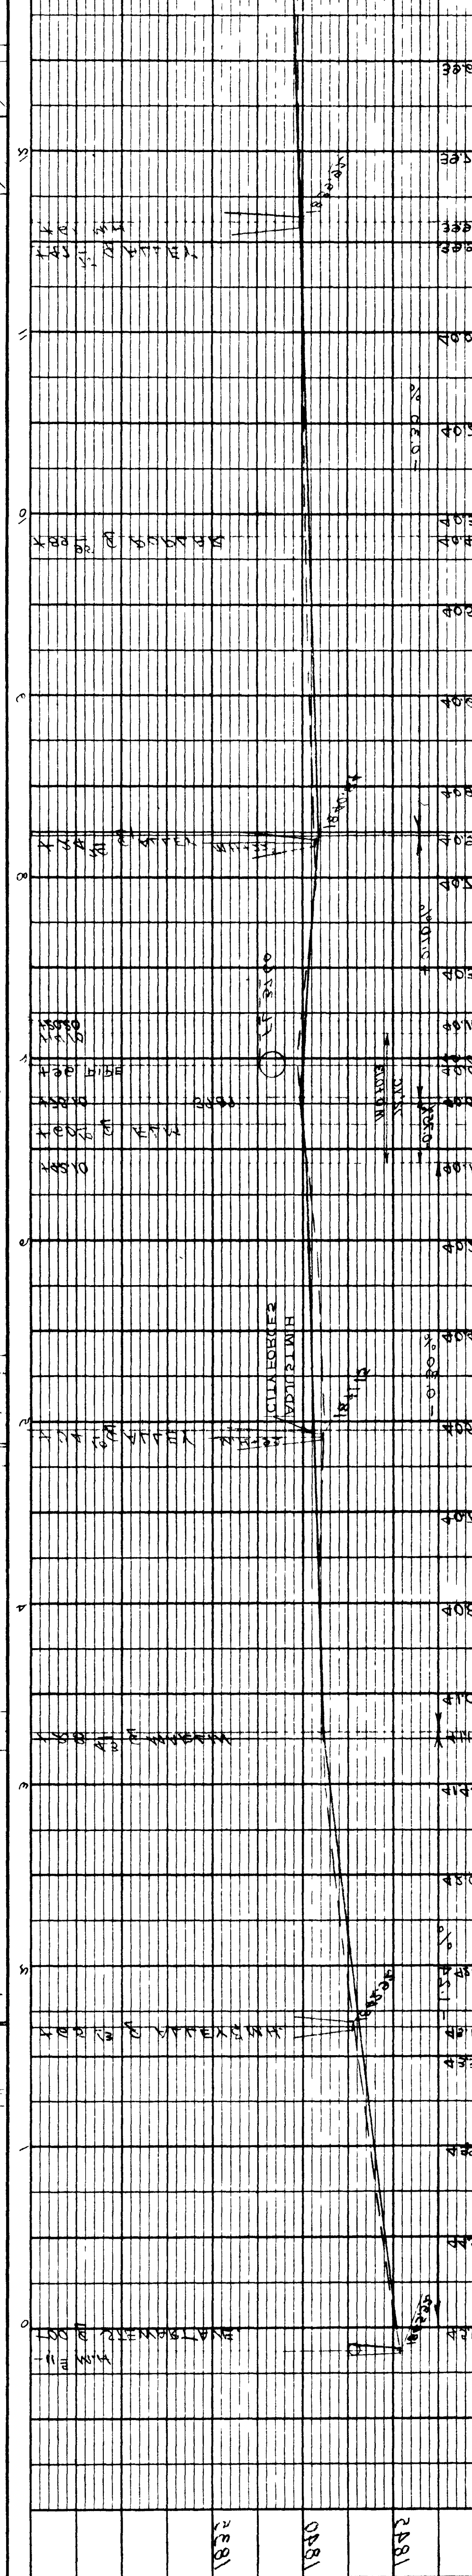

1881  
 1882  
 1883  
 1884

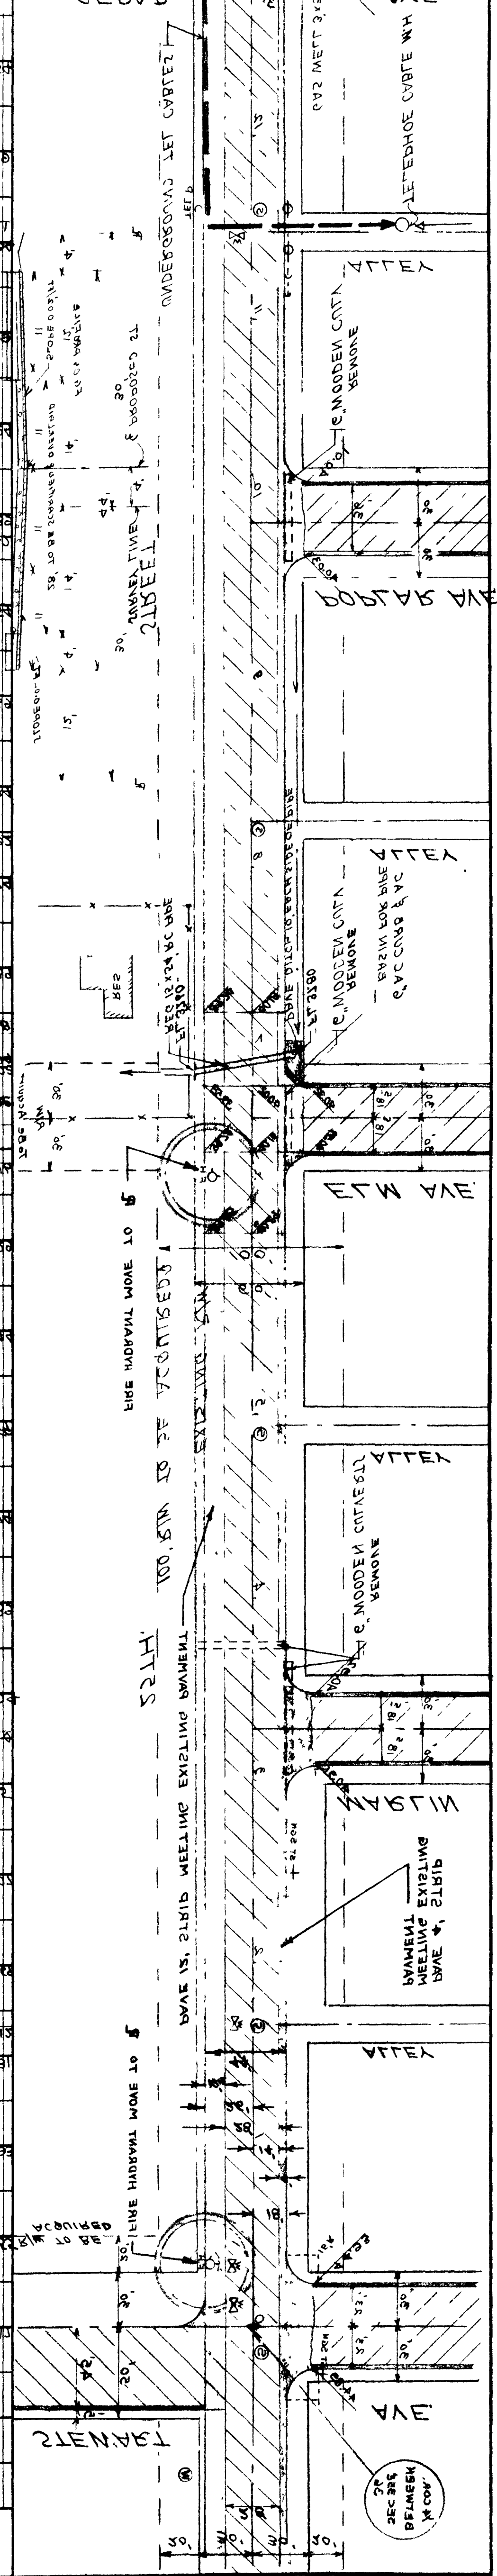



