


JEFFERSON STREET

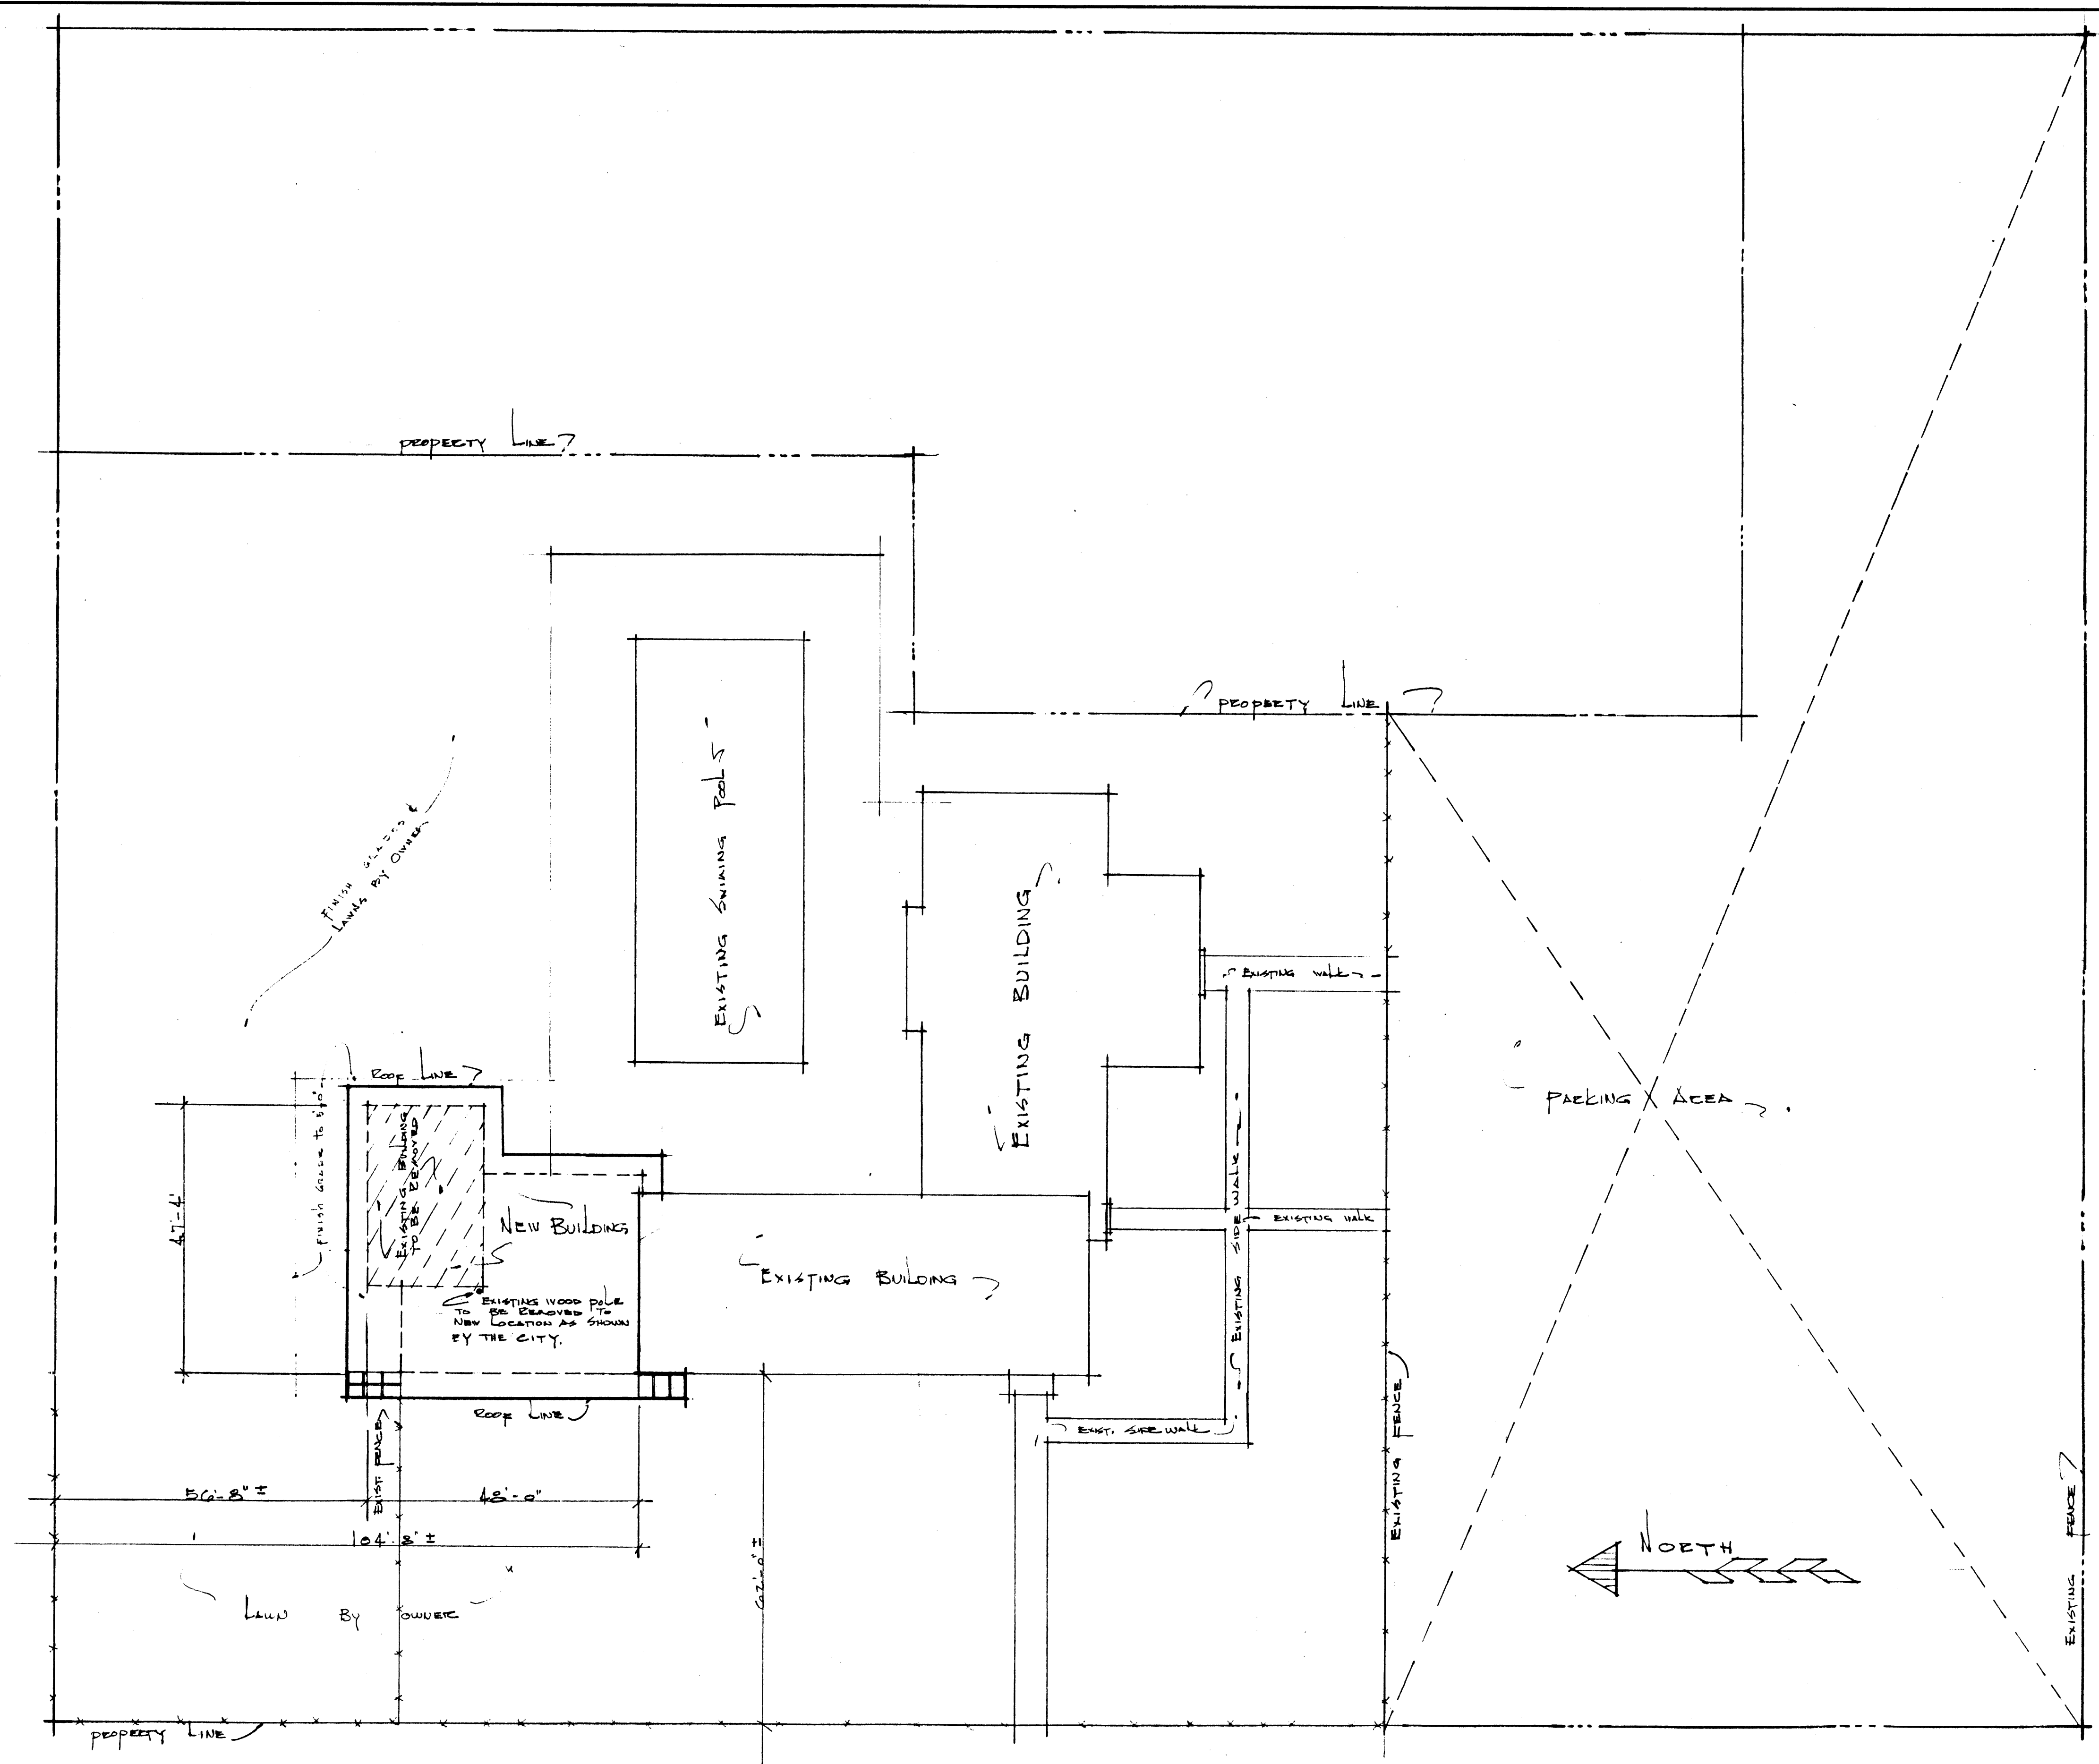

PLOT PLAN
SCALE 1/16" = 1'-0"


674-V5
670.1-5.8

ADDITION TO
JEFFERSON POOL BLDG.
CITY OF LAS VEGAS

CHARLES E. COX, A.I.A. ARCHITECT
306 NORTH 9th ST. PHONE DUDLEY 4-7313 LAS VEGAS, NEVADA

THIS DRAWING, AS AN INSTRUMENT OF SERVICE, IS THE PROPERTY OF THE ARCHITECT AND MAY NOT BE REPRODUCED WITHOUT HIS PERMISSION AND UNLESS THE REPRODUCTION CARRIES HIS NAME AS ARCHITECT. VERIFY ALL DIMENSIONS AT THE SITE.

APPROVALS		REVISIONS		COMM.	SHEET
DATE	BY	NO.	DESCRIPTION	DATE	OF
5-14-90	GEV	1	1-10-14	5-14-90	1
		2			
		3			
		4			
		5			
		6			
		7			

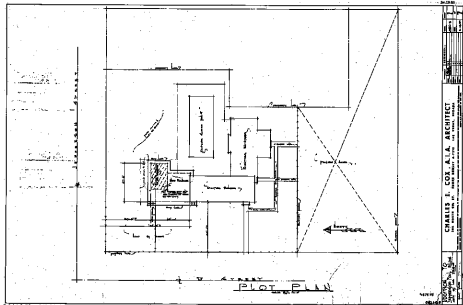

CHARLES E. COX, A.L.A. ARCHITECT
 100 NORTH 10th ST. SEASIDE, CALIF.

100 NORTH 10th ST. SEASIDE, CALIF.