



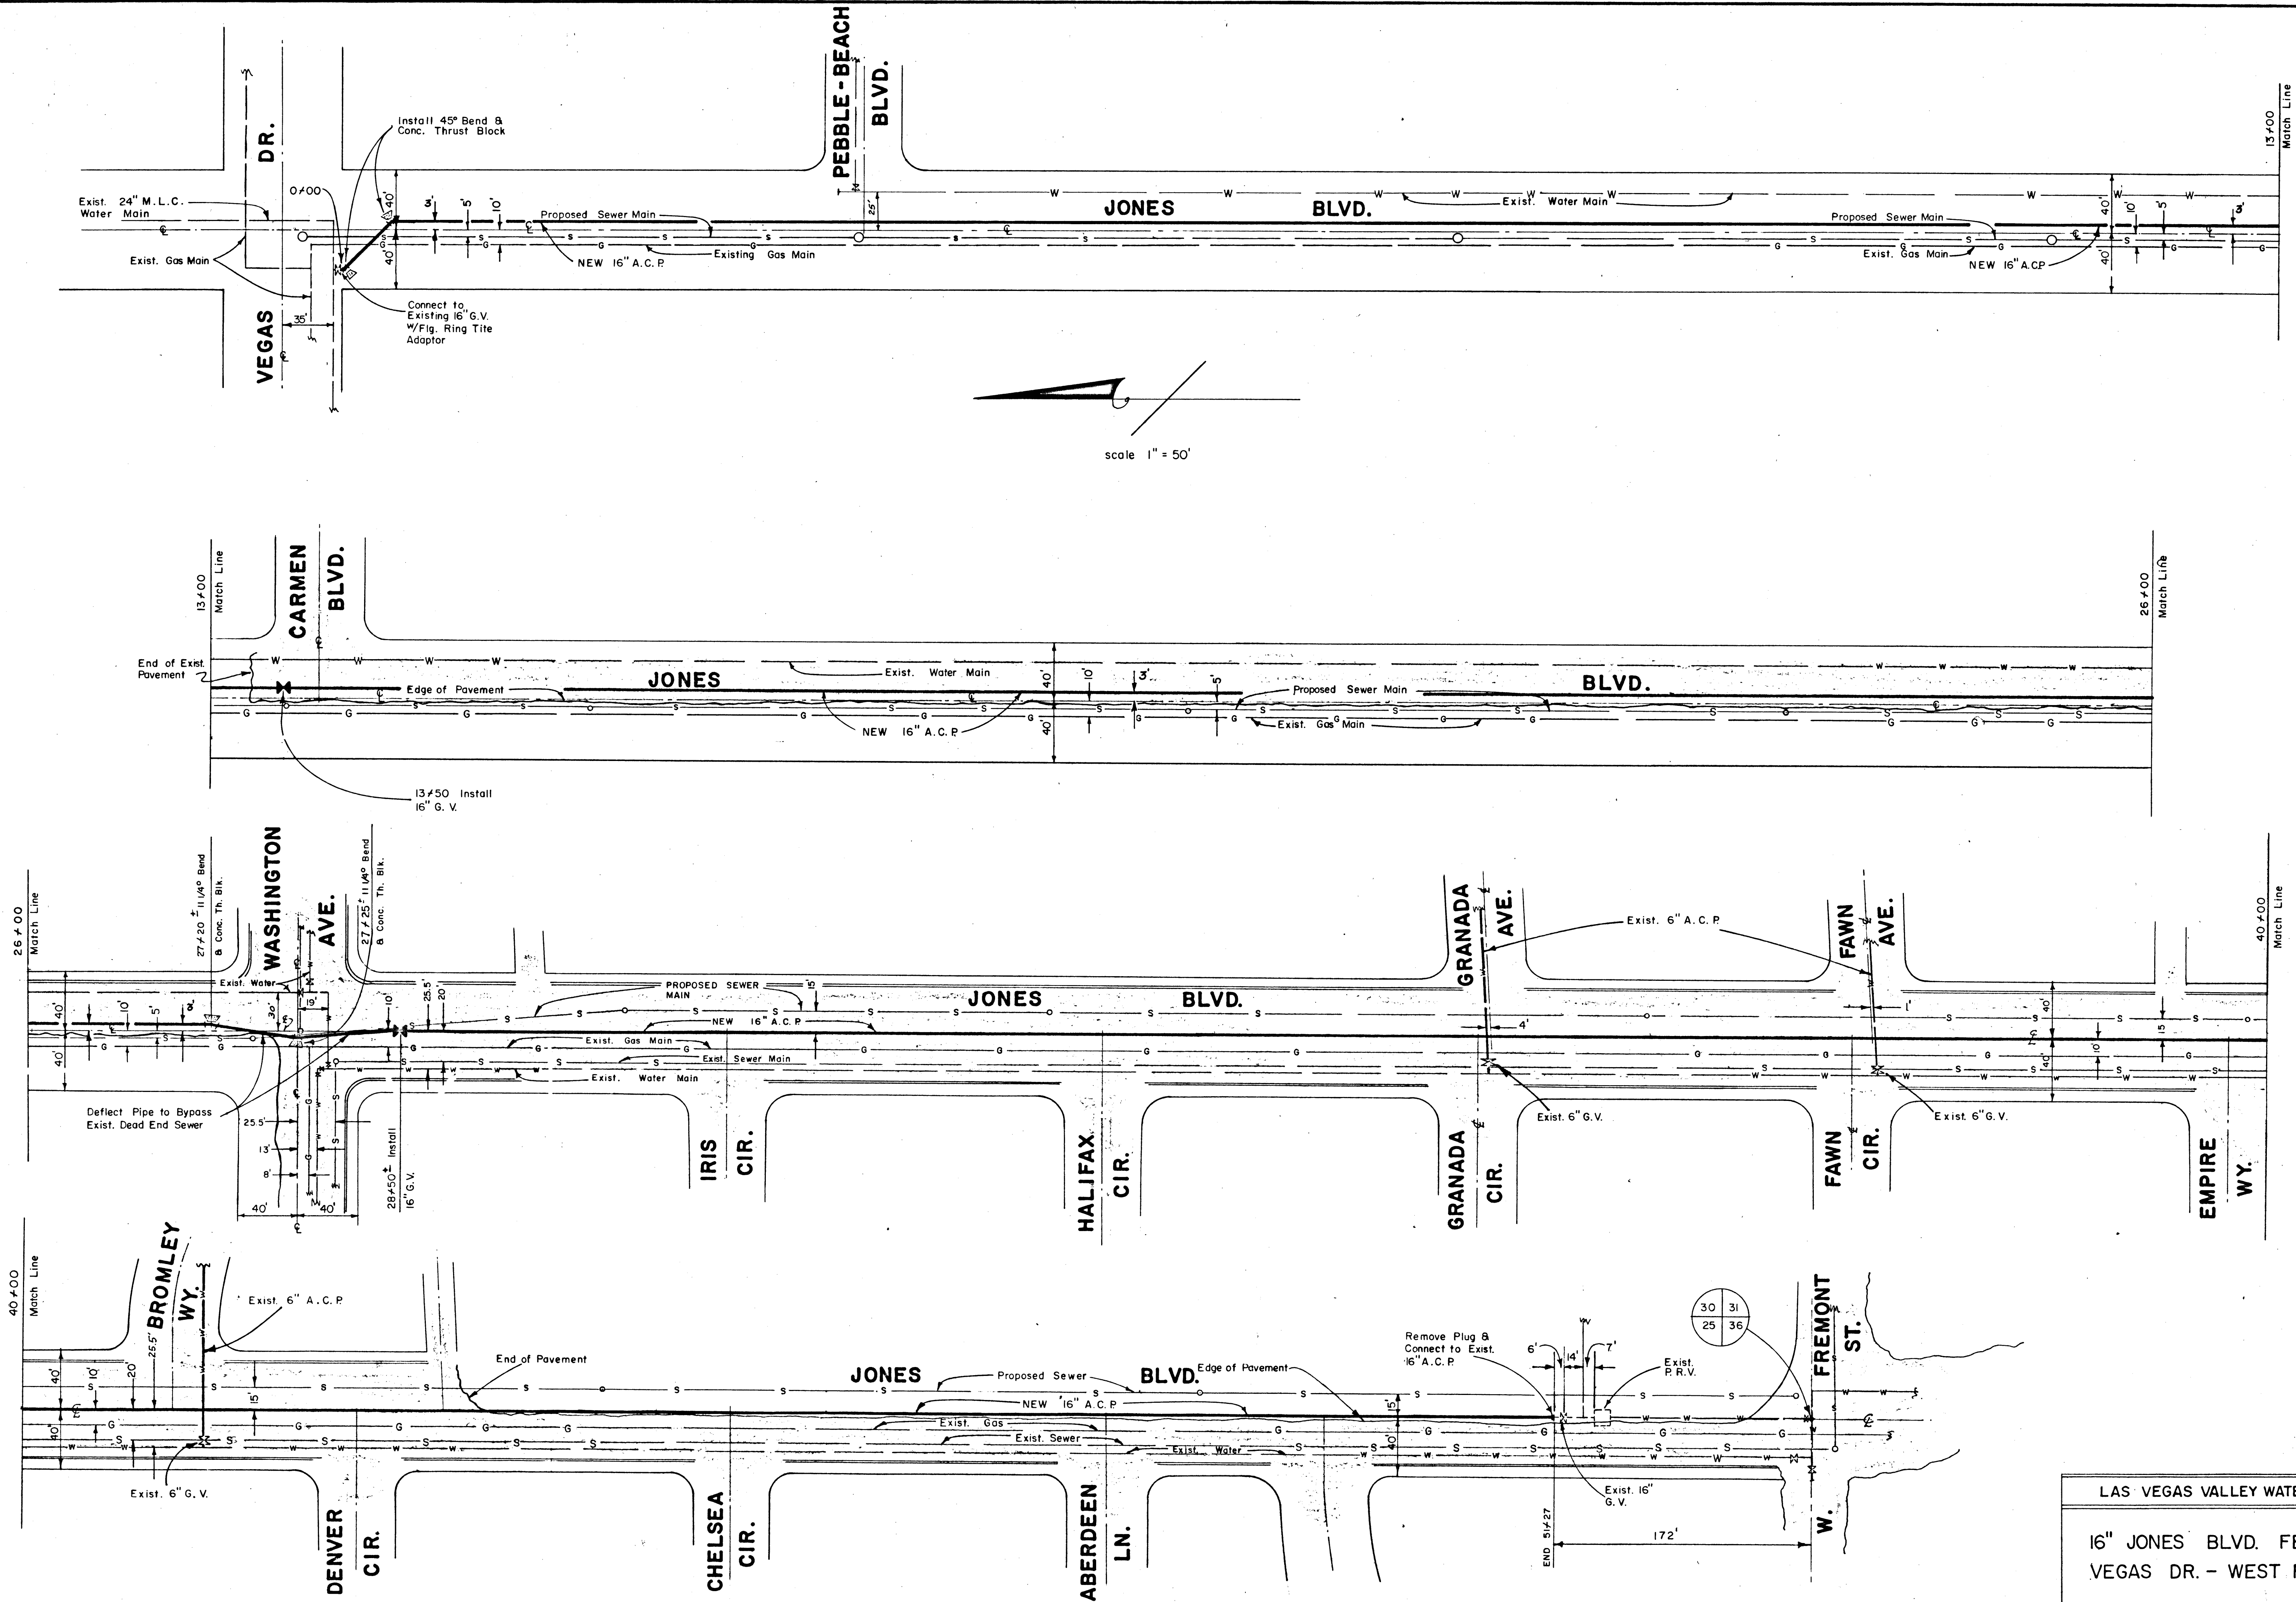

LAS VEGAS VALLEY WATER DISTRICT		
16" JONES BLVD. FEEDER MAIN VEGAS DR. - WEST FREMONT ST.		
Scale : 1" = 50'	Date	Dwg. No.
Drawn : M.R.B.	11-9-54	XC - 373
Checked : R.E.E.	11-9-54	
Approved	11-9-54	
R.P.E. No. 869		

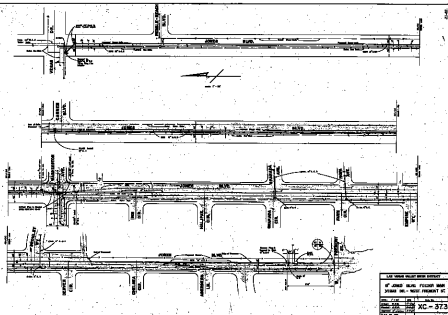

			XC-373