


1" = 30'

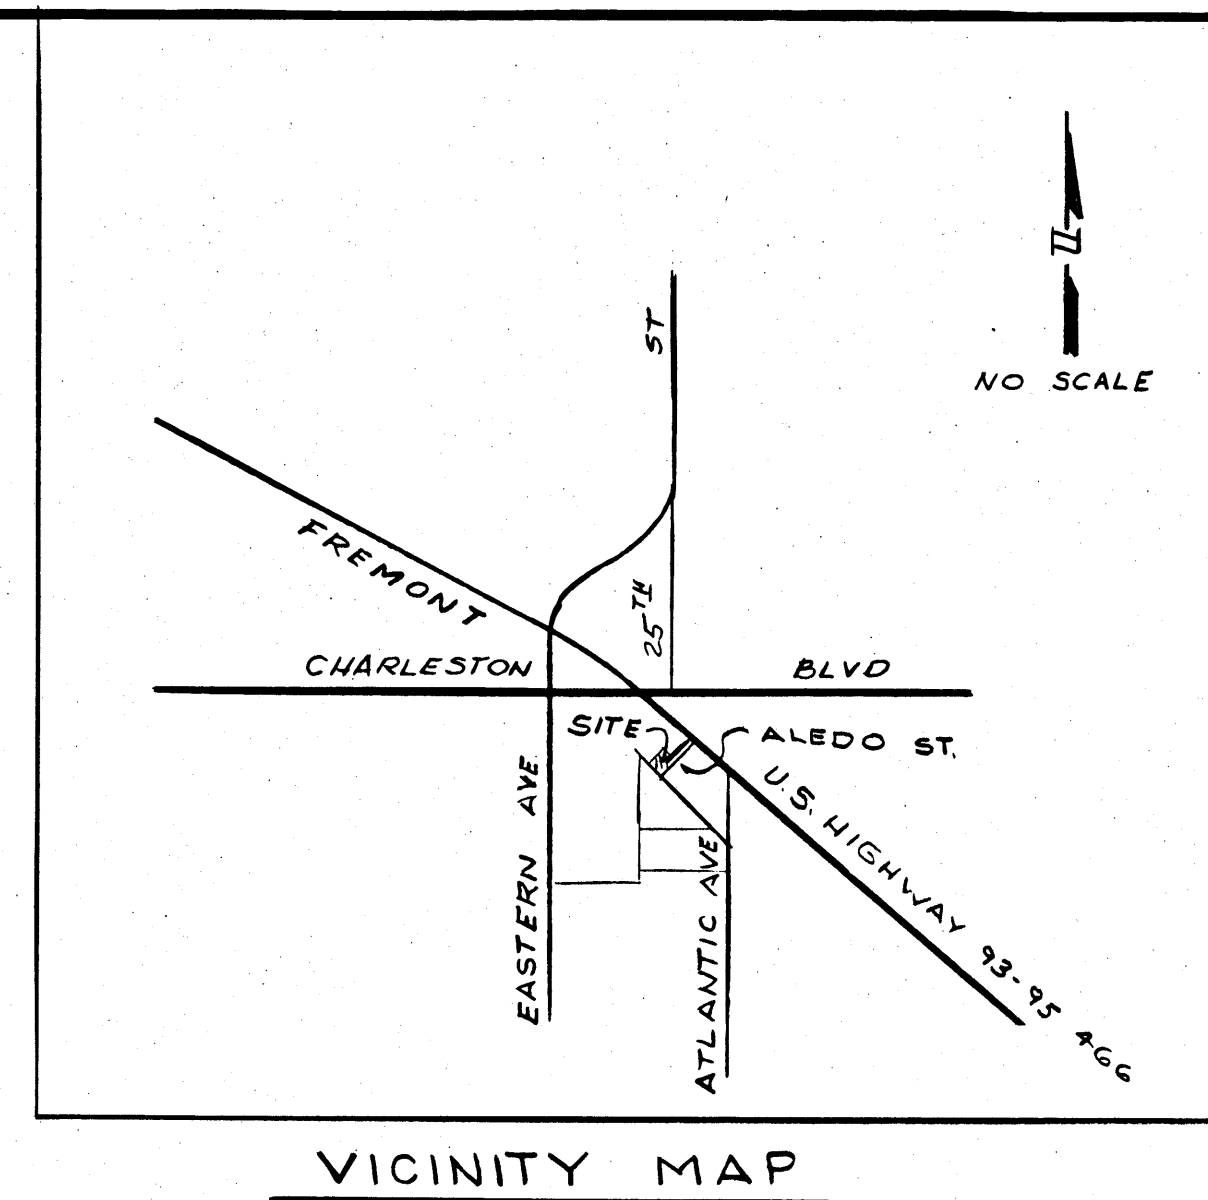


LAS VEGAS VALLEY WATER DISTRICT

1. All work to conform to Las Vegas Valley Water District Standard Plates.
2. All work, except as modified hereon or by Note No. 1, shall be done in accordance with the most current draft or edition of Uniform Standard Specifications for Public Works Construction Offsite Improvements Clark County area.
3. Notice to be given Engineering Department of the Las Vegas Valley Water District 48 hours prior to actual construction.
4. Service saddles or tapped collars will be required on all services; double tap collars are not permitted.
5. All lines to be pressure tested to 200 psi.
6. All valve boxes shall have concrete collars at surface of paved areas.
7. Deflection angle shall not exceed 2 1/2 degrees per 13 foot section of pipe for pipe sizes smaller than 14 inches, and shall not exceed 2 degrees for pipe sizes between 14" and 16".
8. All meters shall be located outside of driveways.
9. Detector tape required in accordance with Standard Plate No. 27 where indicated and as follows:
 - A. Over all mains not installed at 6 feet from back of curb.
 - B. Over all service laterals not installed at right angles to mains.
10. Call Before You Dig 1-800-227-2600.

GENERAL NOTES

1. All trenching to be done by hand where danger to existing utilities is imminent.
2. Existing utilities are located on plans for the convenience of the contractor only. The contractor shall bear full responsibility for the protection of utilities and the engineer bears no responsibility for utilities not shown on plans or not in the location shown on the plans. Contractor to verify the exact location of utilities prior to construction.
3. Contractor shall provide access to private property at all times during construction.
4. All work shall be contained within the right-of-way or easements shown on plans.
5. All work to conform to State of Nevada Department of Transportation standards, where applicable. State Hwy. Permit Required.
6. All construction and materials shall be in accordance with the "Uniform Standard Specifications for Public Works Construction Off-site Improvements, Clark County Area Nevada", issue 1978; the "Uniform Standard Drawings for Public Works Construction, Clark County Area"; any other applicable approved standards issued by the controlling agency; the Uniform Building Code; and all Local City Codes and Ordinances applicable.

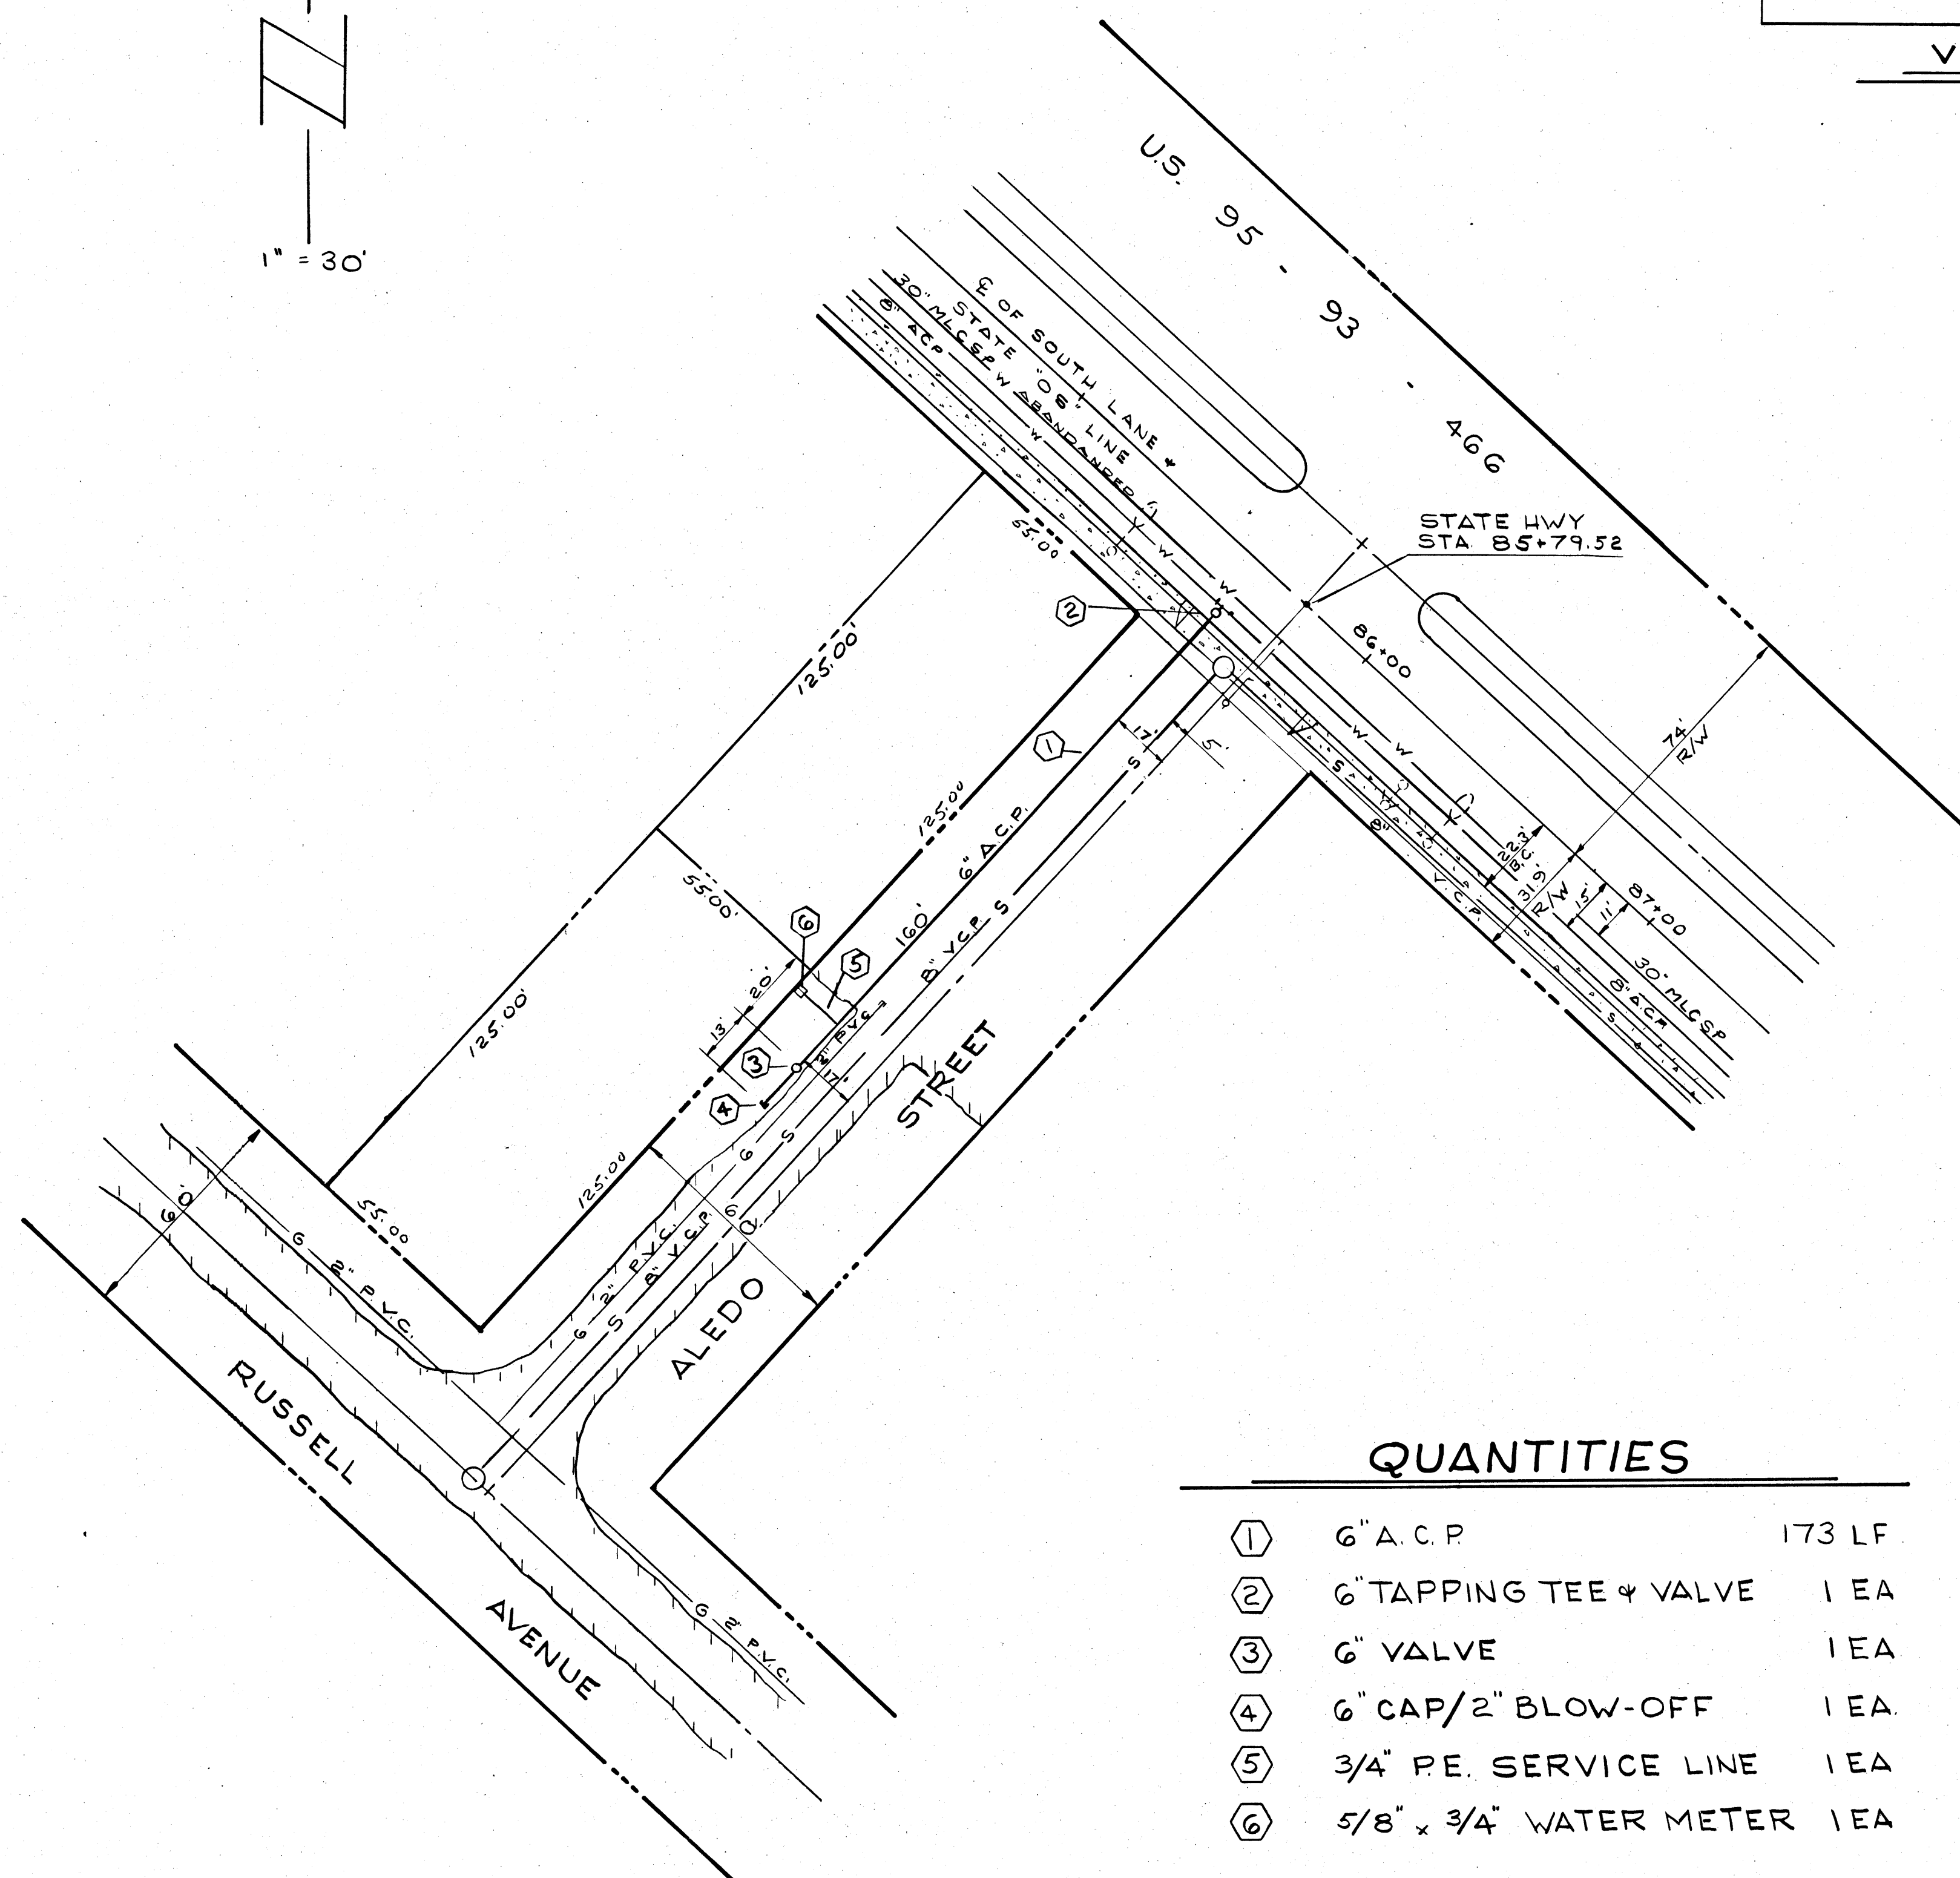


QUANTITIES

①	6" A.C.P.	173 LF
②	6" TAPPING TEE & VALVE	1 EA
③	6" VALVE	1 EA
④	6" CAP/2" BLOW-OFF	1 EA
⑤	3/4" P.E. SERVICE LINE	1 EA
⑥	5/8" x 3/4" WATER METER	1 EA

APPROVALS

LAS VEGAS VALLEY WATER DISTRICT	DATE
<i>M. Byrne</i> C.L.V. FIRE/MARSHALL	3-1-82
<i>William J. Purvis</i> C.L.V. CITY ENGINEER	3/1/82
<i>J. J. J.</i> C.L.V. QUALITY CONTROL ENGINEER	3/1/82

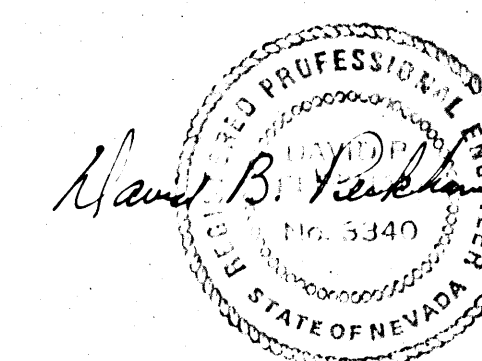

2-19-82

Peckham Engineering
CONSULTING CIVIL ENGINEERS3017 W. Charleston Blvd.
Temple Plaza, Suite 34
Las Vegas, Nev. 89102
(702) 870-4887/870-5925

ALEDO STREET
SOUTH FROM US 95-93-466
FOR MR. & MRS. RAYSINGER

SCALE	DATE	W.O. NO.	SHEET
1" = 30'	2-16-82		1 of 1

545-133





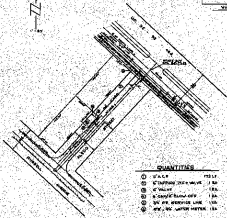

QUANTITIES









