



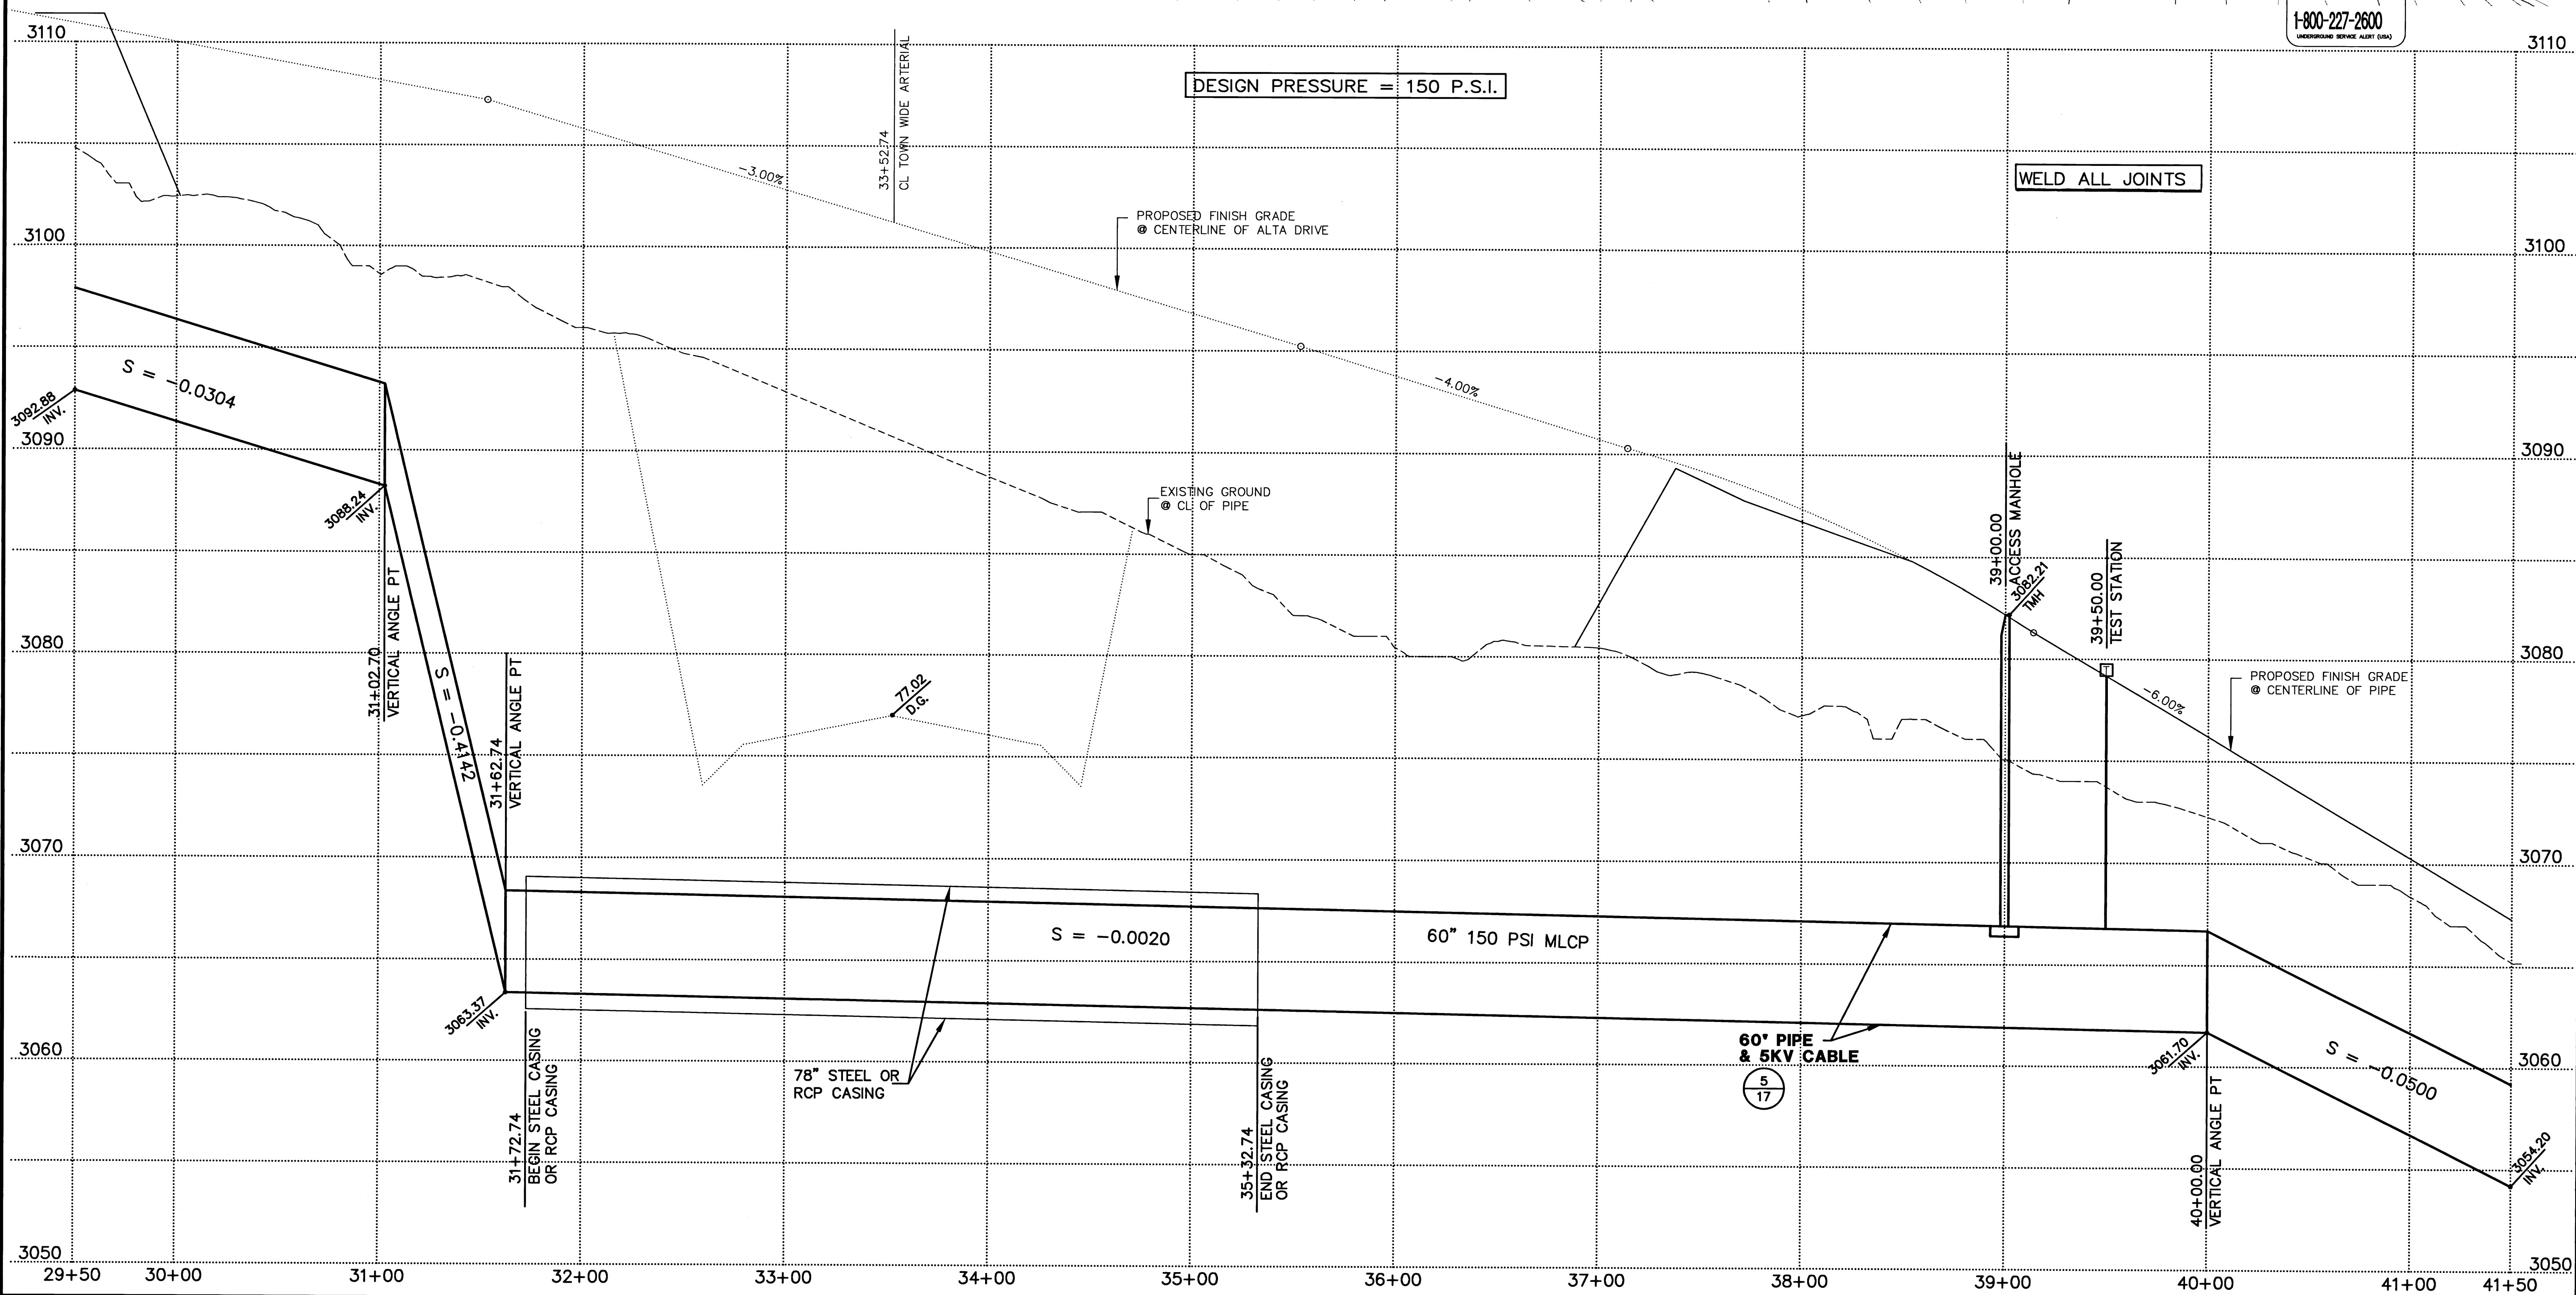

LAS VEGAS VALLEY WATER DISTRICT		 G.C. WALLACE, INC. Engineering/Architecture 1555 SOUTH RAINBOW BLVD./LAS VEGAS, NEVADA 89102	
VERIFY SCALE 1/2" = 100' 0 1/2"	3205 ZONE RESERVOIR INLET/OUTLET PIPELINE ALTA DRIVE PLAN & PROFILE STA 29+50 TO STA 41+50		
DRAWN BY: GRACIA CHECKED BY: RON CHAPMAN RECOMMENDED BY: HOWARD K. VANDER MEER ACCEPTED BY: _____		DATE: 09-28-95 DATE: 12-08-95 DATE: 4/24/96 R.P.E. NO. DATE: _____	
		CONTRACT NUMBER 770	
DRAWING NUMBER C3 SHEET 6 OF 19		565-283	

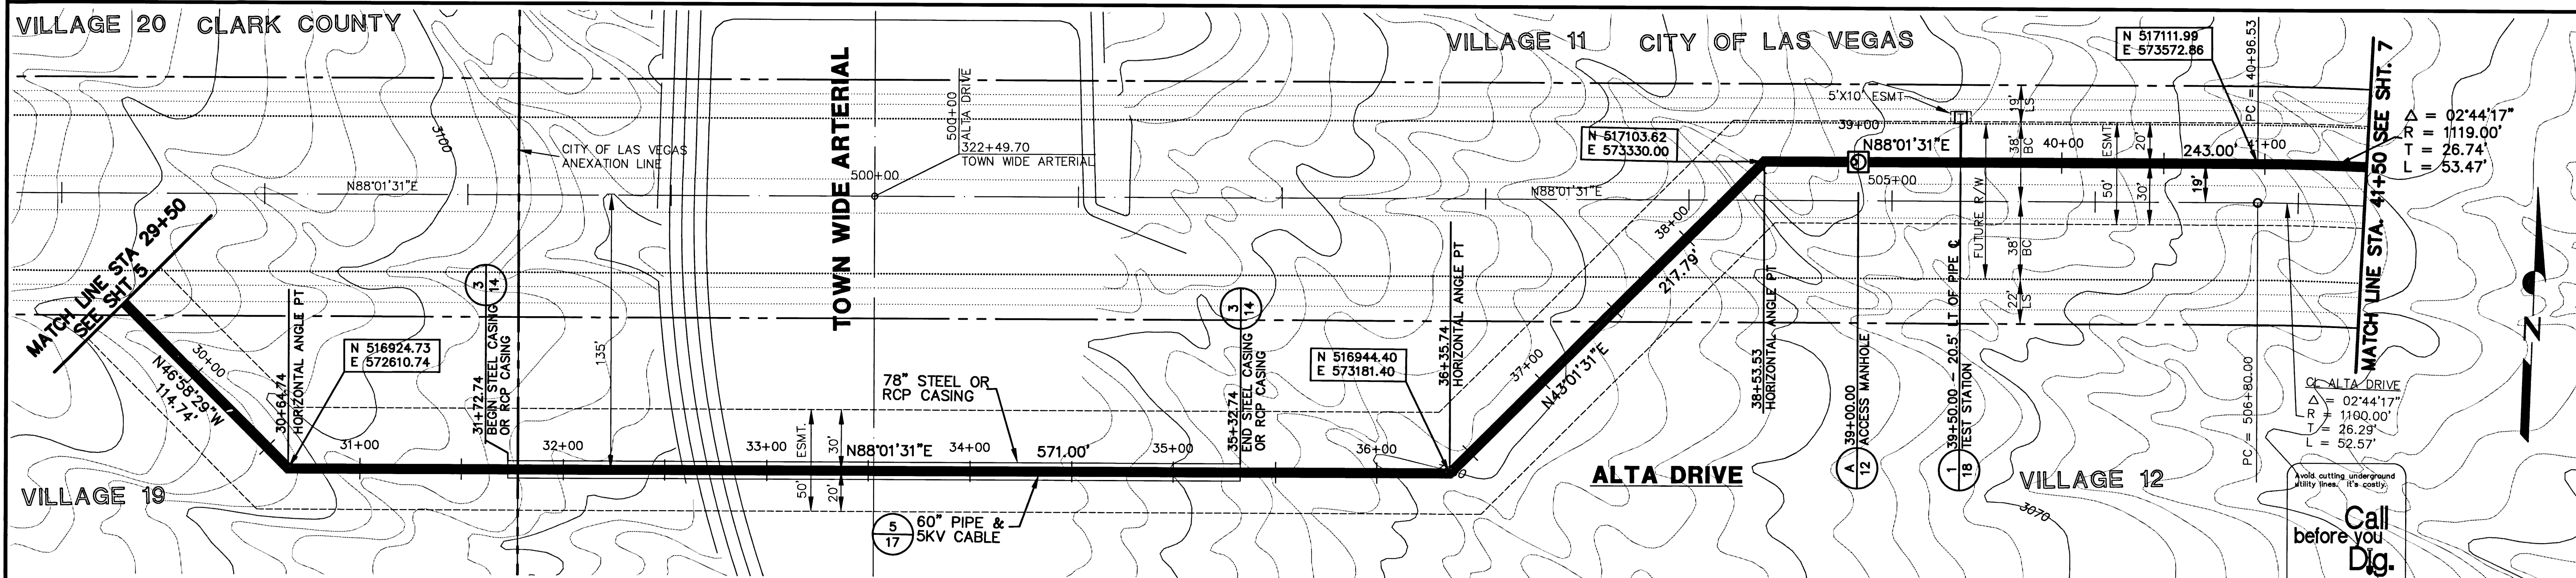