



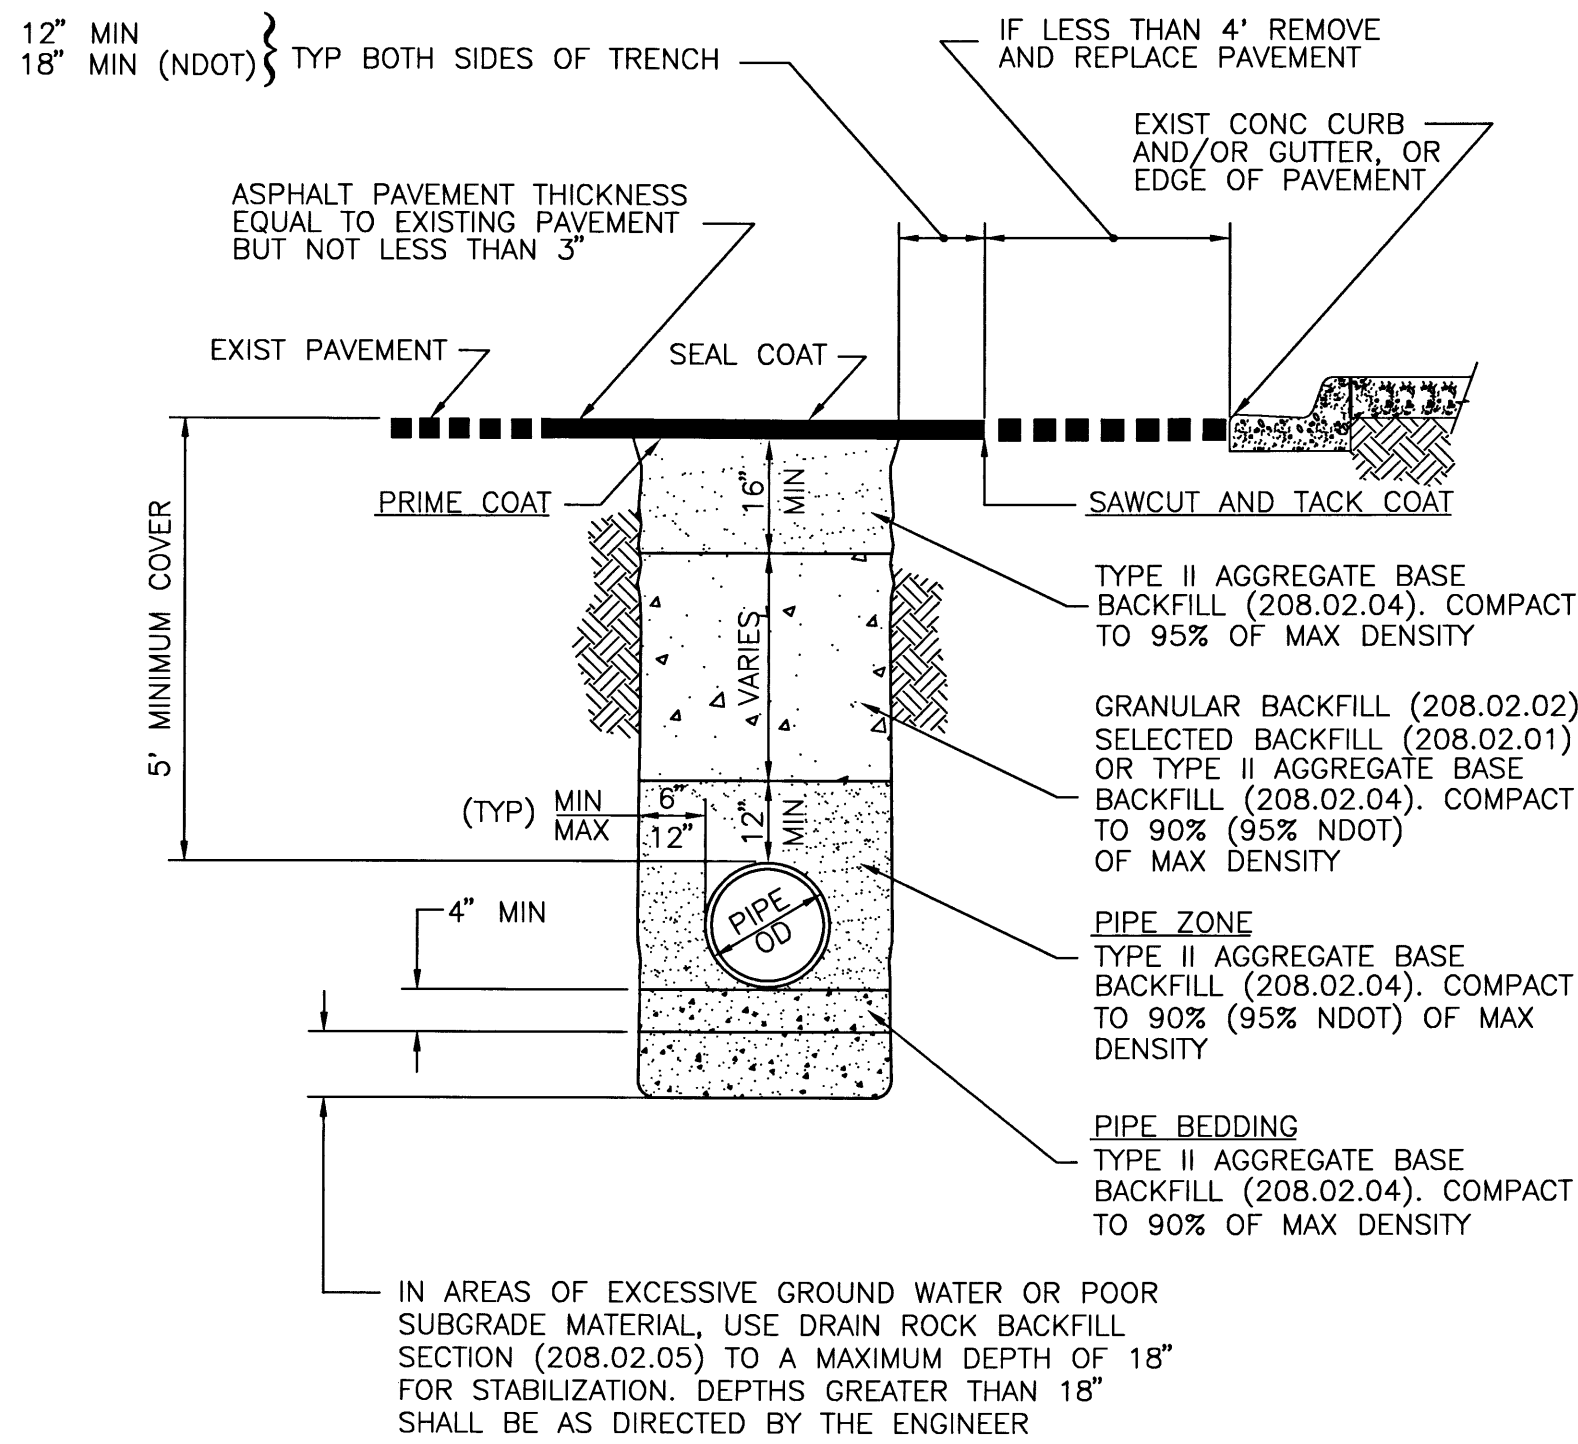


PAVED AREAS (STREET R/W 60' OR LESS)
TRENCH SECTION BACKFILL SPECIFICATION
NOT TO SCALE

4
17

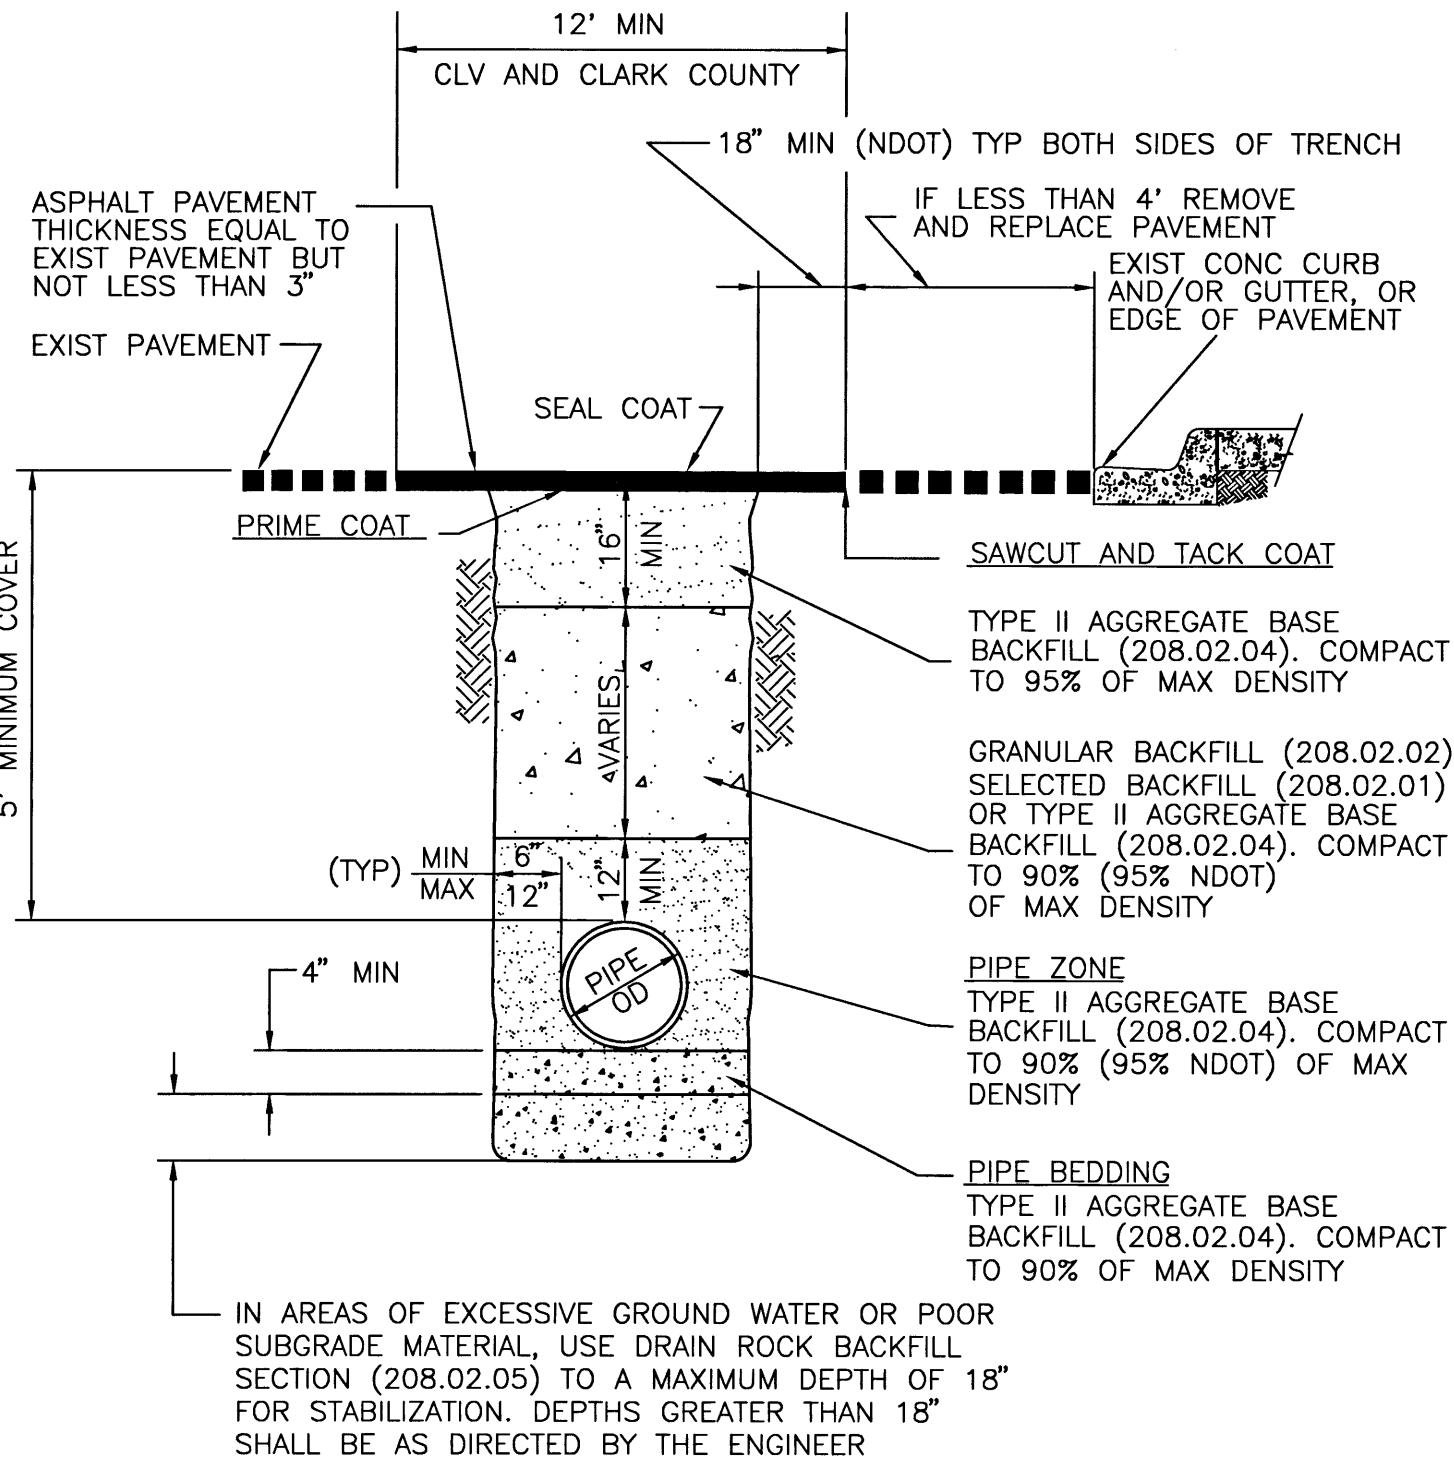


PAVED AREAS (STREET R/W GREATER THAN 60')
TRENCH SECTION BACKFILL SPECIFICATION
NOT TO SCALE

3
17

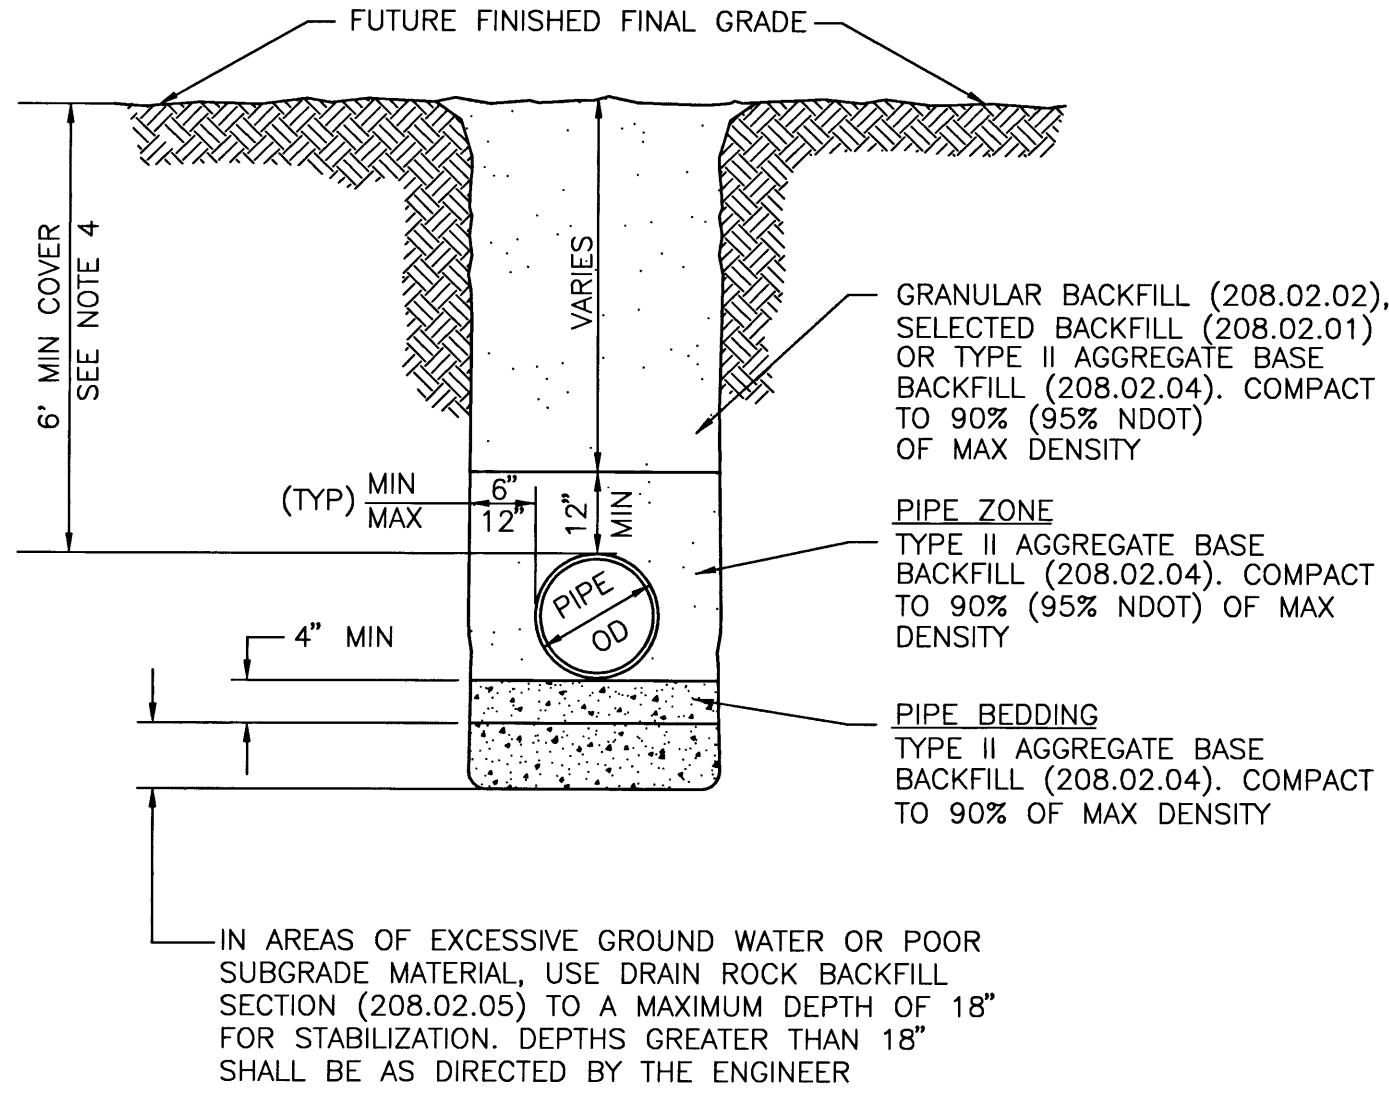


UNPAVED AREAS
TRENCH SECTION BACKFILL SPECIFICATION
NOT TO SCALE

2
17

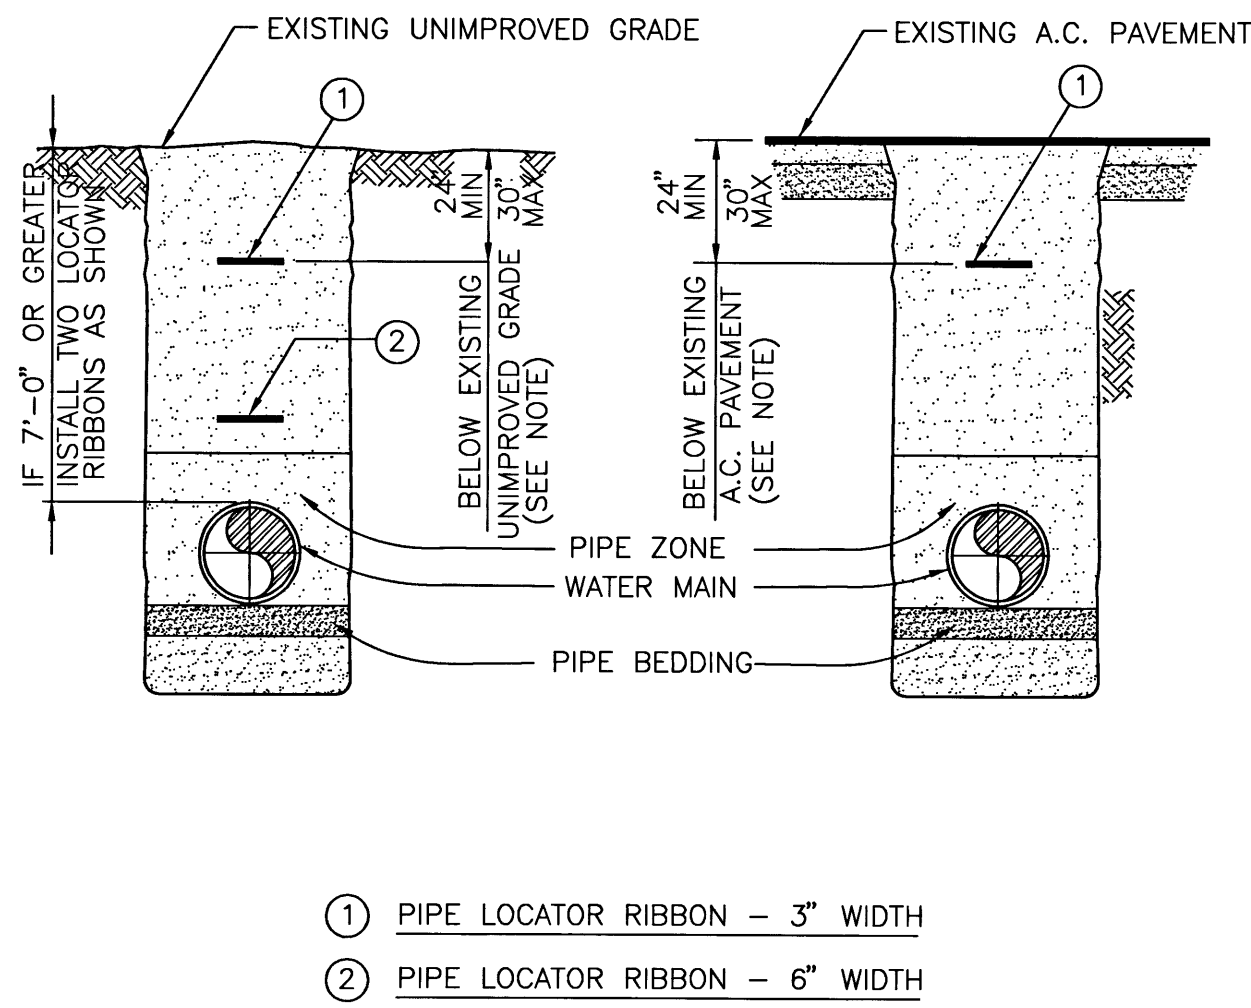

PIPE LOCATOR RIBBON
TYPICAL INSTALLATION
NOT TO SCALE

1
17

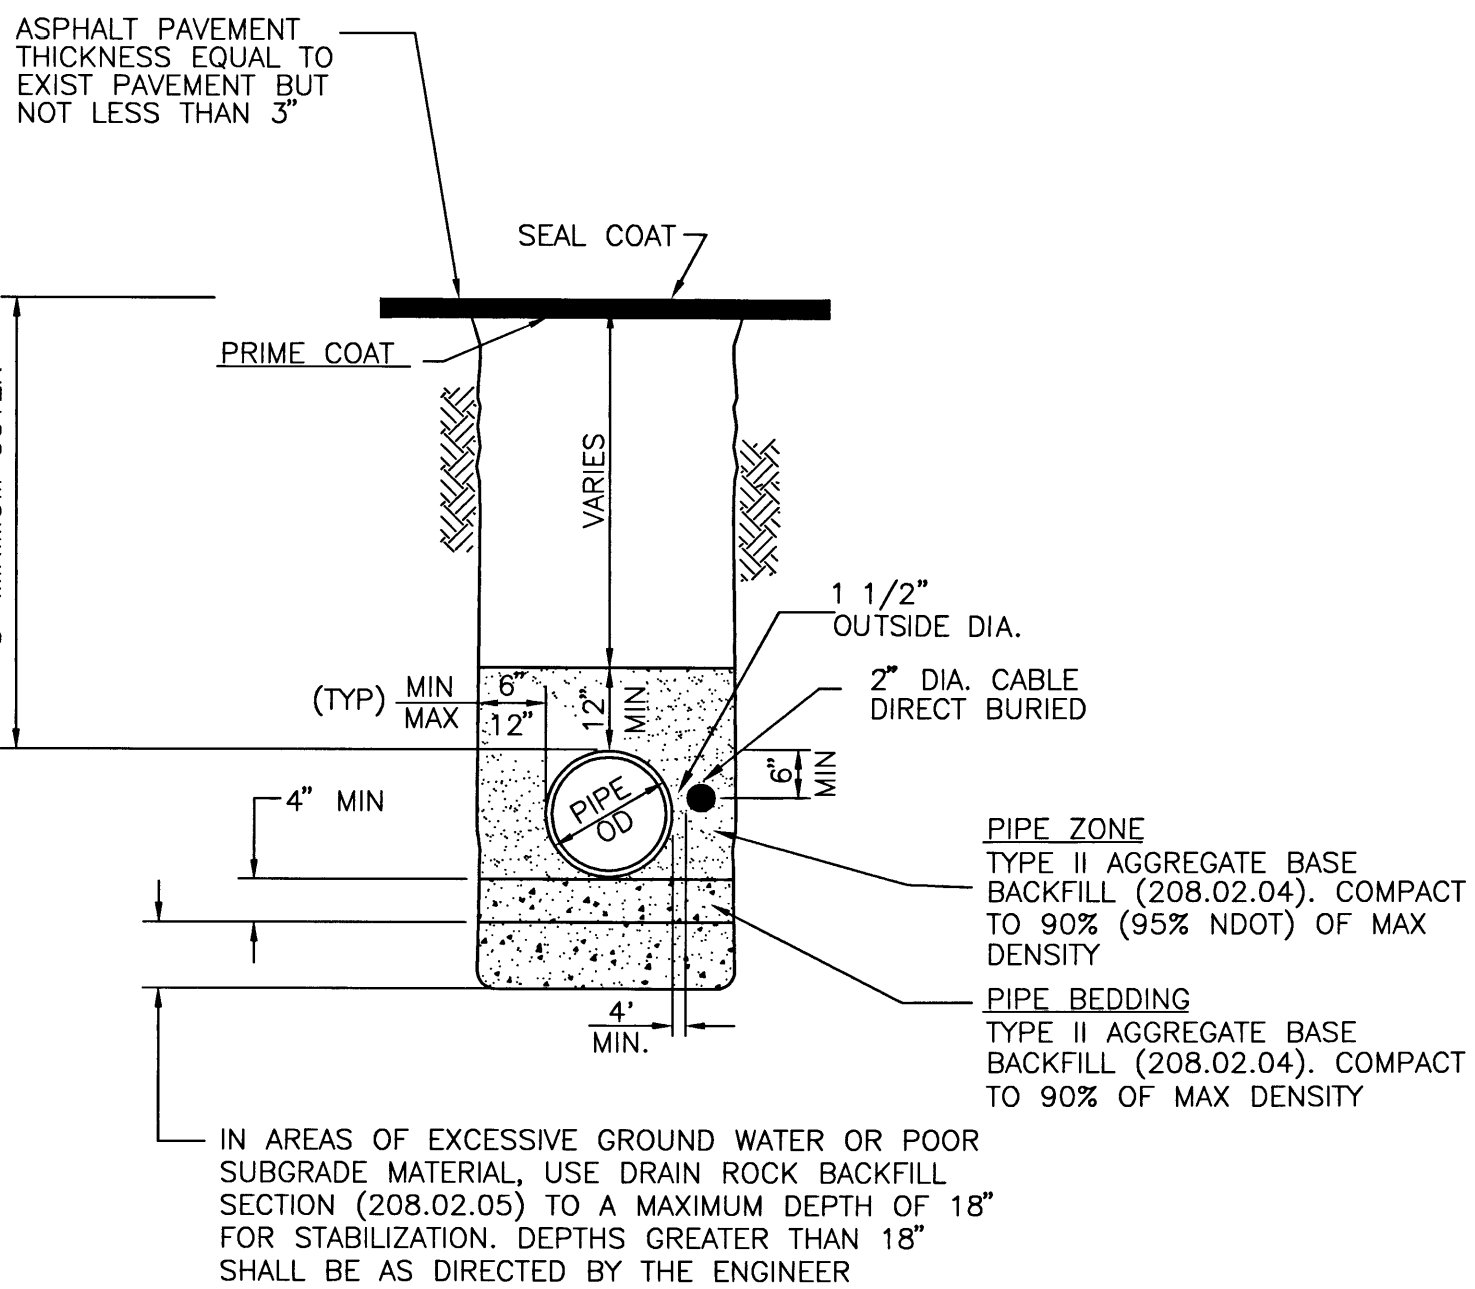

2' DIA. 5KV DIRECT BURIED CABLE
TRENCH SECTION
NOT TO SCALE

5
17

NOTES FOR PAVED AND UNPAVED AREAS


- ACCEPTABLE METHODS OF COMPACTION
A BEDDING AND PIPE ZONE AREAS
FLOODING AND JETTING OR MECHANICAL COMPACTION.
(NEVADA DEPARTMENT OF TRANSPORTATION RIGHT OF WAY MECHANICAL COMPACTION ONLY)
B ABOVE PIPE ZONE
FLOODING AND JETTING OR MECHANICAL COMPACTION IN UNPAVED AREAS.
MECHANICAL COMPACTION IN PAVED AREAS.
(NEVADA DEPARTMENT OF TRANSPORTATION RIGHT OF WAY MECHANICAL COMPACTION ONLY)
- TRENCH EXCAVATION SHALL COMPLY WITH THE CURRENT REGULATIONS AS DETERMINED BY NEVADA OCCUPATIONAL SAFETY AND HEALTH ADMINISTRATION.
- REFERENCE: UNIFORM STANDARD SPECIFICATIONS FOR PUBLIC WORKS CONSTRUCTION OFF-SITE IMPROVEMENTS CLARK COUNTY AREA NEVADA, LATEST EDITION.
- THE MINIMUM COVER IS REFERENCED TO FUTURE FINISHED FINAL GRADES UNLESS OTHERWISE SHOWN ON PROFILE DRAWINGS.

LAS VEGAS VALLEY WATER DISTRICT

VERIFY SCALE


3205 ZONE RESERVOIR INLET/OUTLET PIPELINE

DRAWN BY: LUPE GRACIA/ANGELA RUISAGER
CHECKED BY: RON CHAPMAN
RECOMMENDED BY: HOWARD VANDER MEER
ACCEPTED BY: HOWARD VANDER MEER

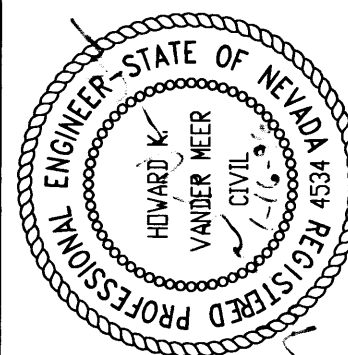


CONTRACT NUMBER
770
DRAWING NUMBER D10
SHEET 17 OF 19

565-283

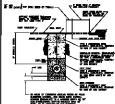


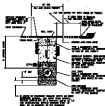









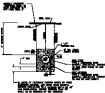


