


TYPICAL CROSS SECTION
(limit of grading in cut)

TYPICAL CROSS SECTION
(limit of grading in fill)

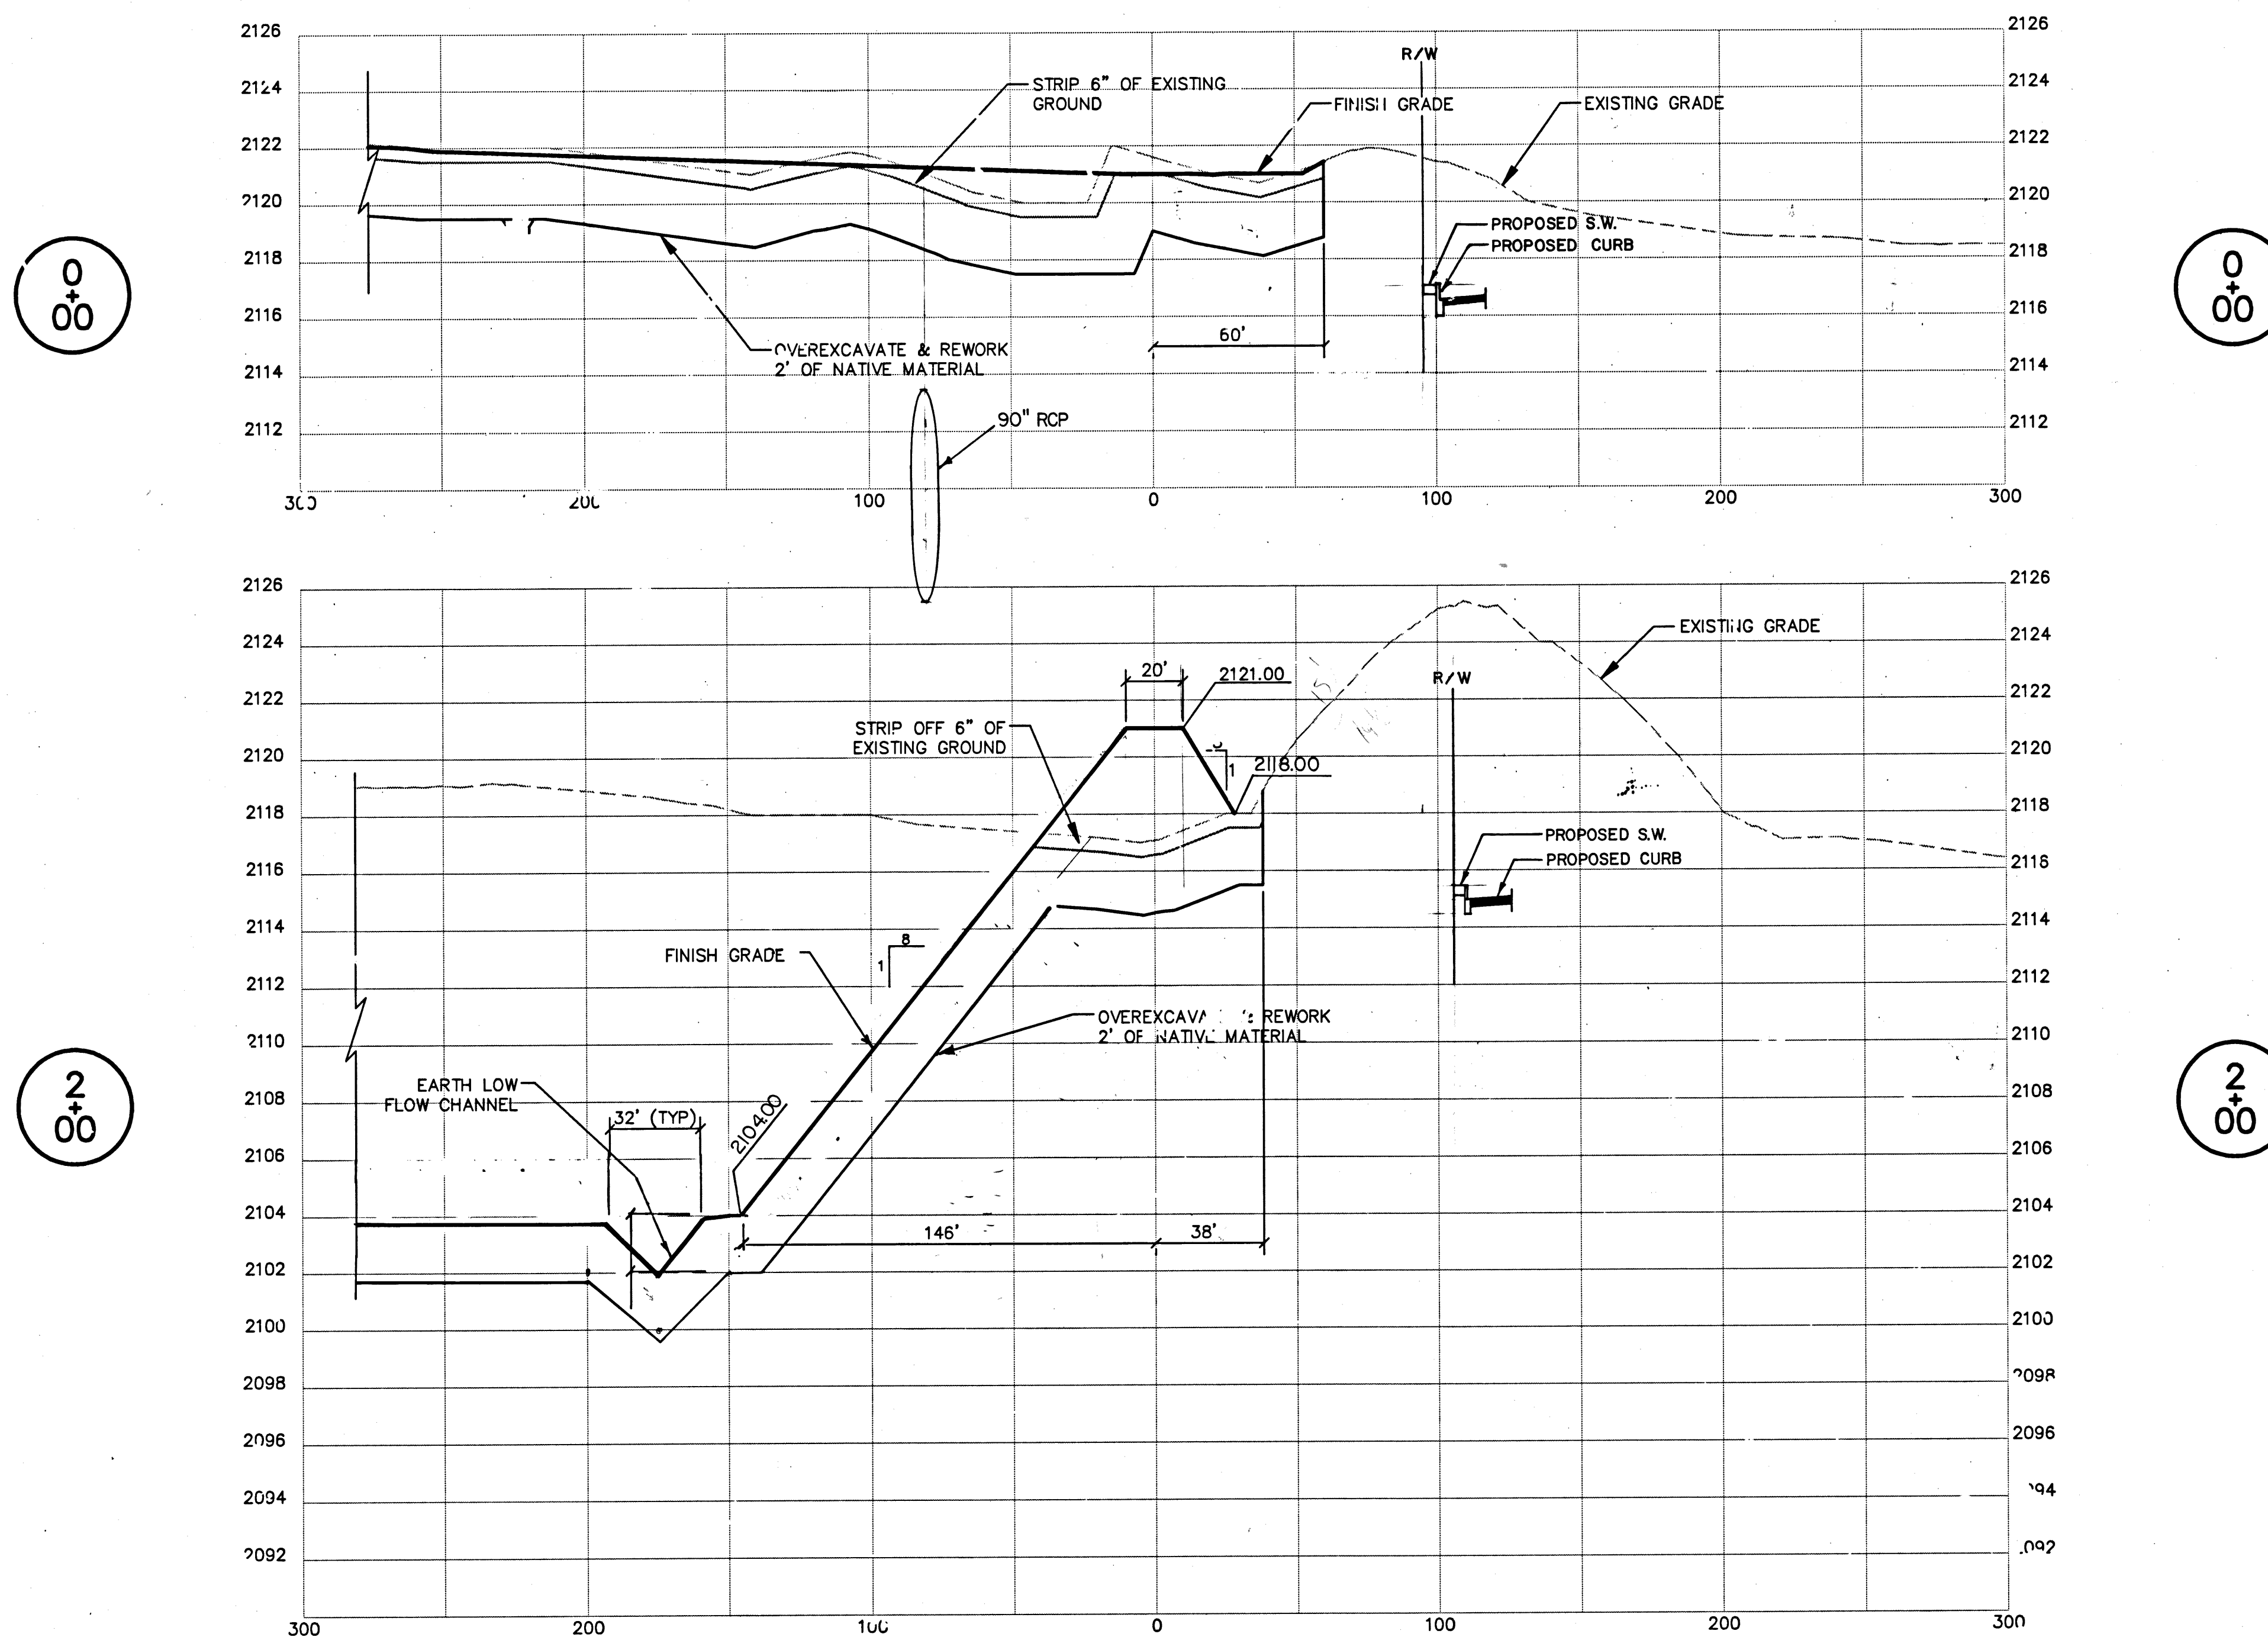

CITY OF LAS VEGAS CLARK COUNTY, NEVADA	REVISION	BY	DATE	REV
TITLE: DAM & IMPOUNDMENT CROSS SECTIONS PROJECT: CARLEY / LAKE MEAD DETENTION BASIN				
CONSULTING ENGINEERS • PLANNERS • LAND SURVEYORS 2727 SOUTH RAINBOW BOULEVARD LAS VEGAS, NEVADA 89102-5148 PHONE (702) 873-7550 FAX (702) 362-2597				
NO. 100 JC20 BY: MAS/EL DATE: JUNE 5, 1991 SCALE: HORIZ. 1"=100' VERT. 1"=10' SHEET: 7 OF 31 SHEETS				

