



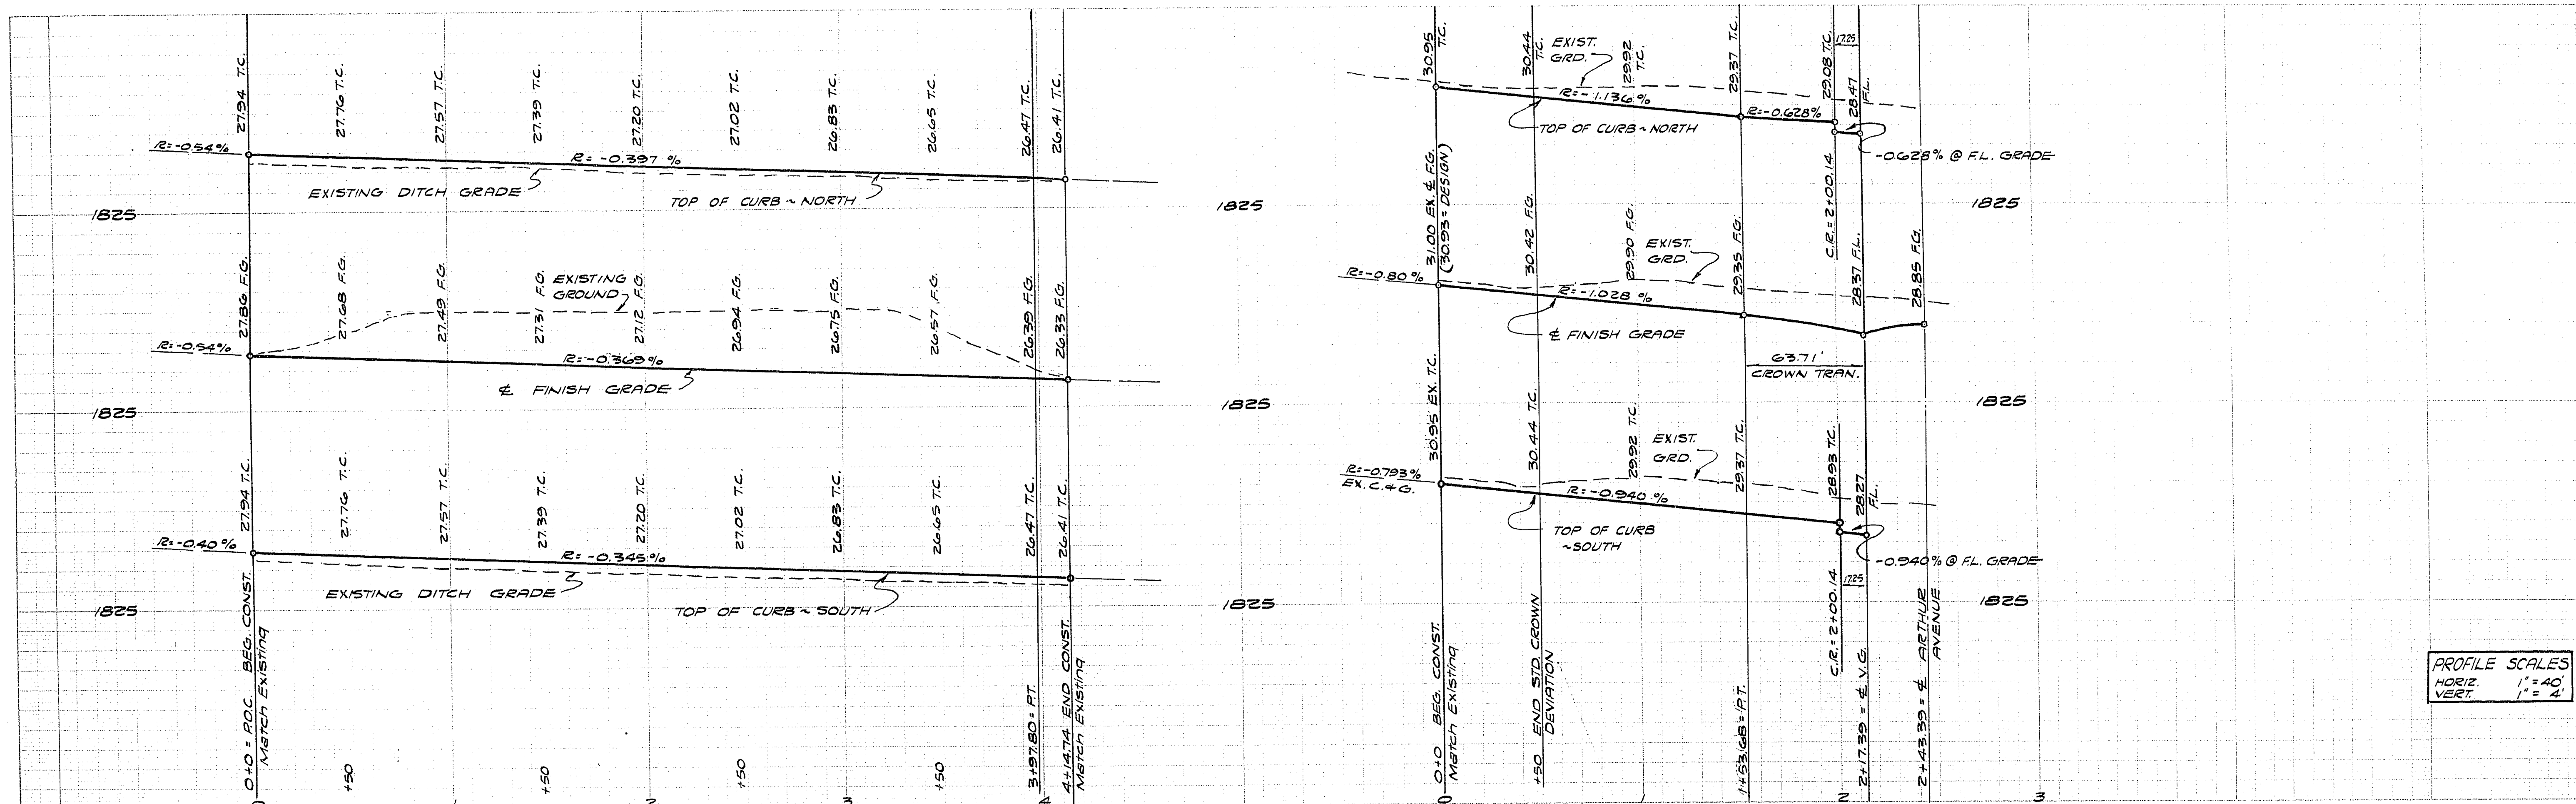


PROFILE SCALES
HORIZ. 1" = 40'
VERT. 1" = 4'

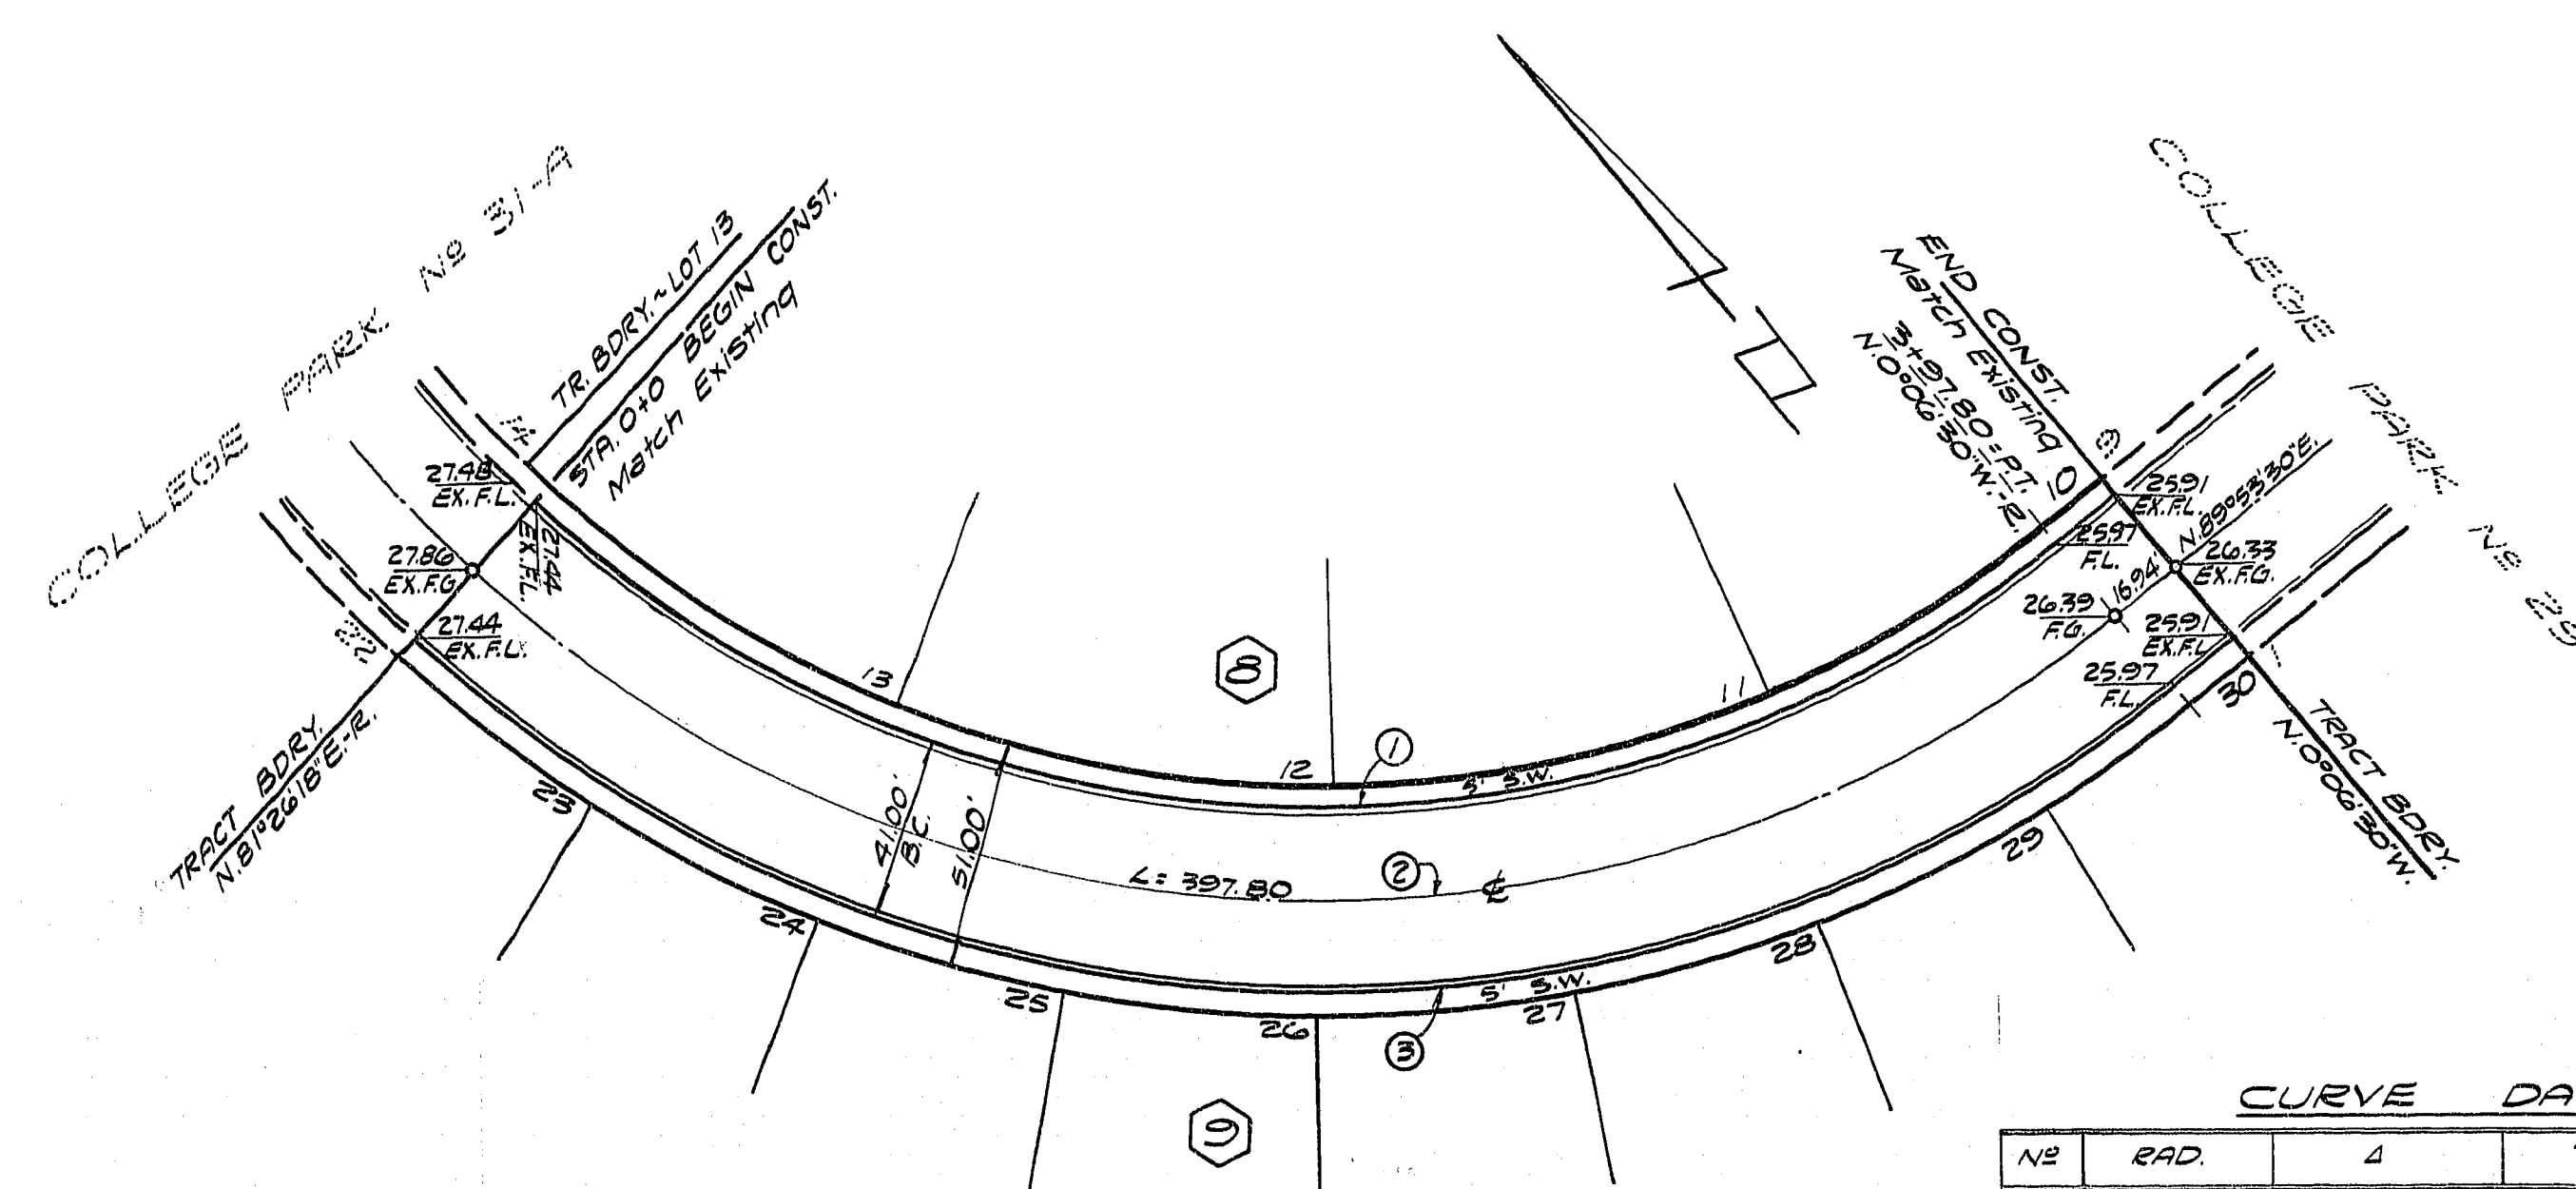

MARCIA AVENUE
MEYER STREET

CURVE DATA

NO	RAD.	A	T	C	L
1	259.00	81°32'48"	223.35	338.29	348.62
2	279.50	81°32'48"	241.03	365.07	397.80
3	300.00	81°32'48"	258.71	391.84	426.98
4	225.00	35°03'28"	71.07	135.66	137.67
5	250.00	35°03'28"	78.96	150.78	152.97
6	275.00	35°03'28"	86.86	165.81	168.27
7	300.00	27°03'28"	128.65	250.16	252.50
8	335.00	23°53'41"	113.20	221.53	223.12
9	200.00	85°33'01"	18.50	-	29.86

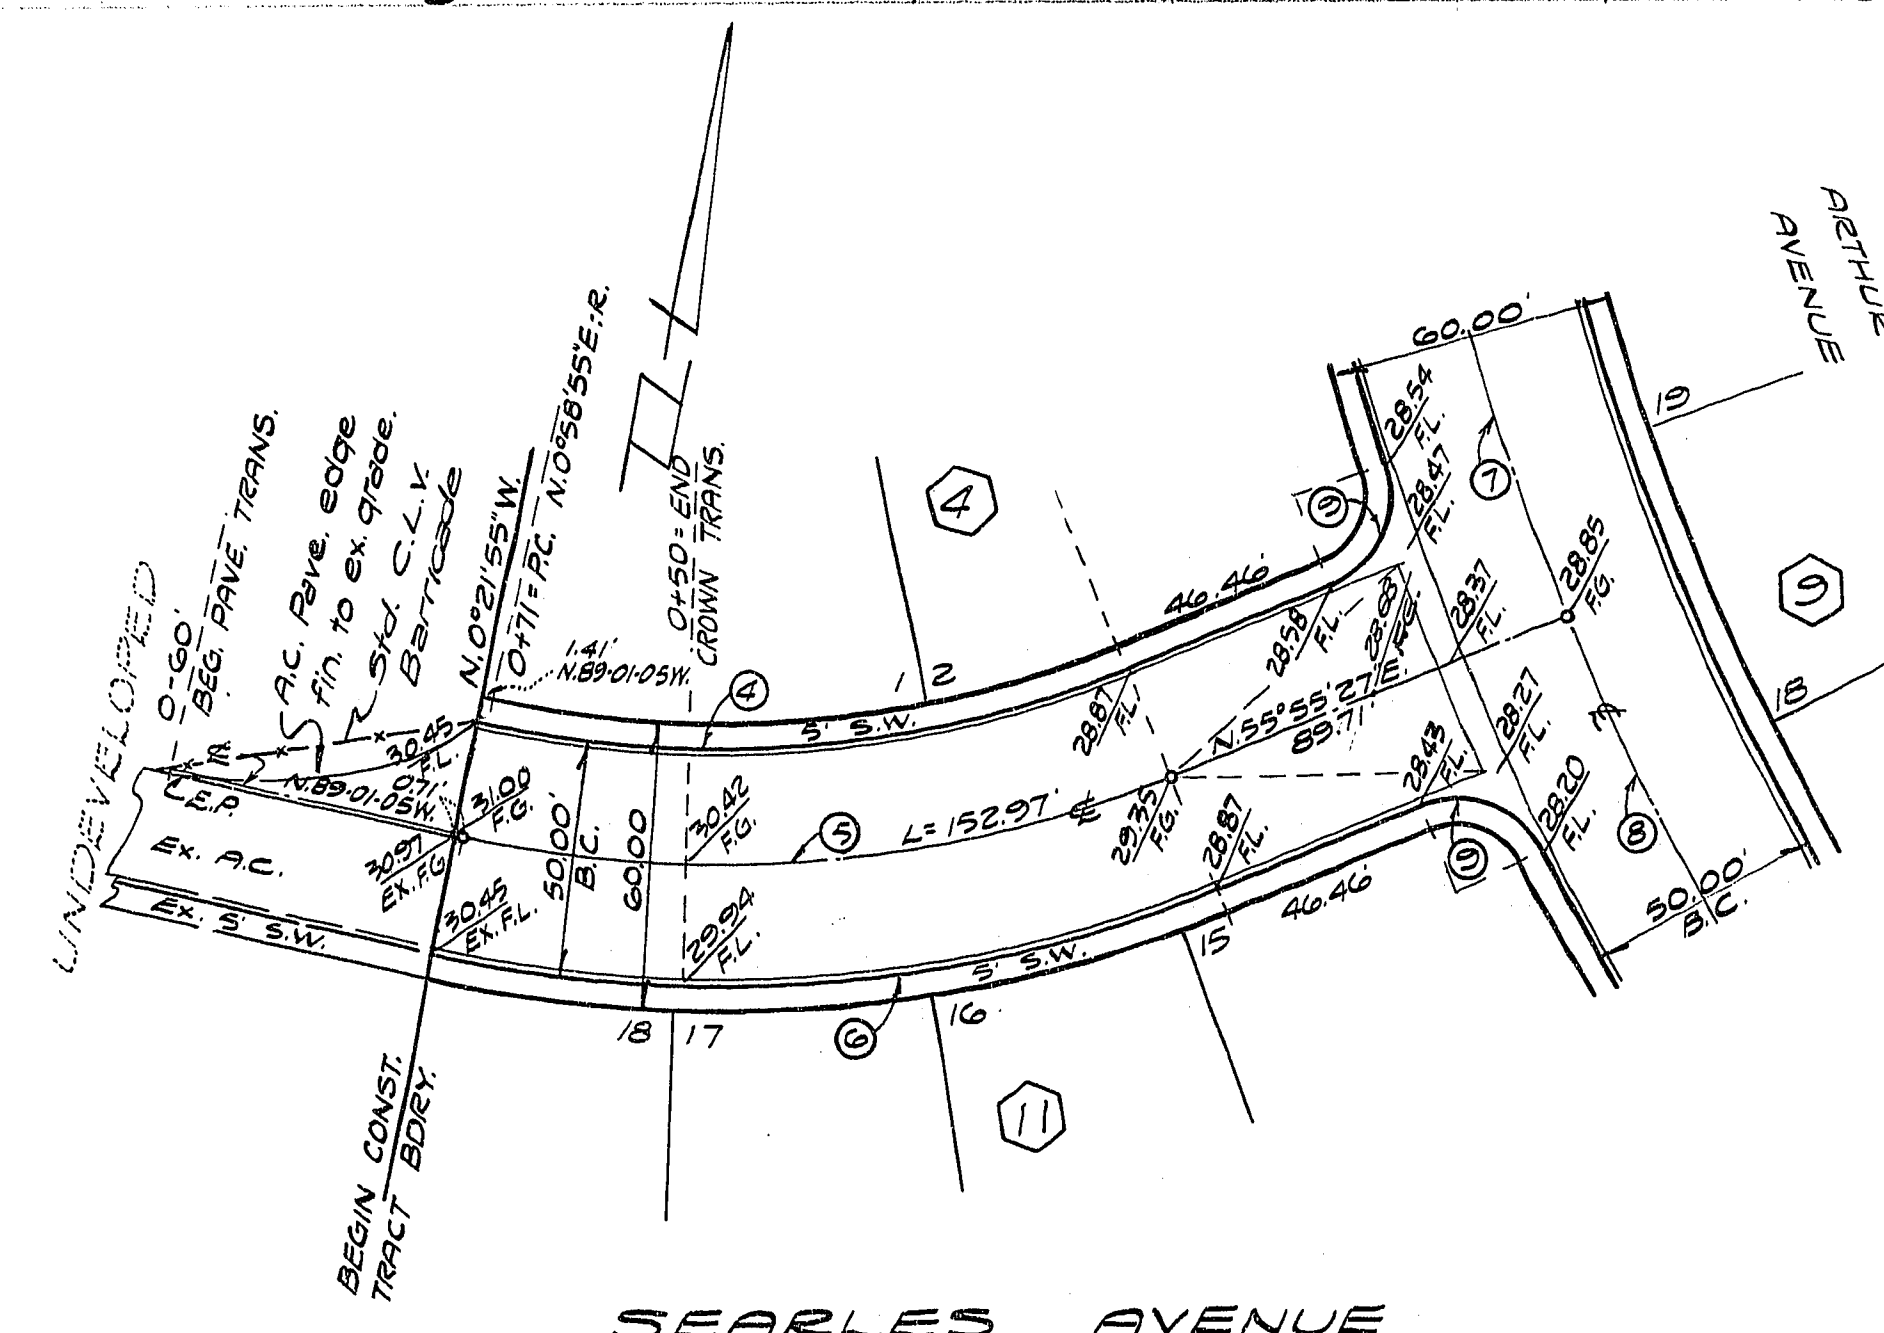

SEARLES AVENUE

SUBMITTED BY:
VICTOR G. KRAMETBAUER
R.C.E. NO. 1511

VOORHEIS - TRINDLE CO. OF NEV.
2209 PARADISE ROAD, LAS VEGAS, NEV. 735-0227

COLLEGE PARK NO. 32
SEARLES AVE.
MARCIA AVE. - MEYER ST.
STREET PLAN & PROFILE OF 10

SHEET NO
3

APPROVED:
1-2-68
APPROVED:
7/6/68
DATE

1-11-68 DELETED LOT 43, BLK. 8, & LOT 31, BLK. 9 RESTORED ORIG.
1-5-68 ADDED LOT 43 TO BLK. 8, & LOT 31 TO BLK. 9
DATE REVISIONS