



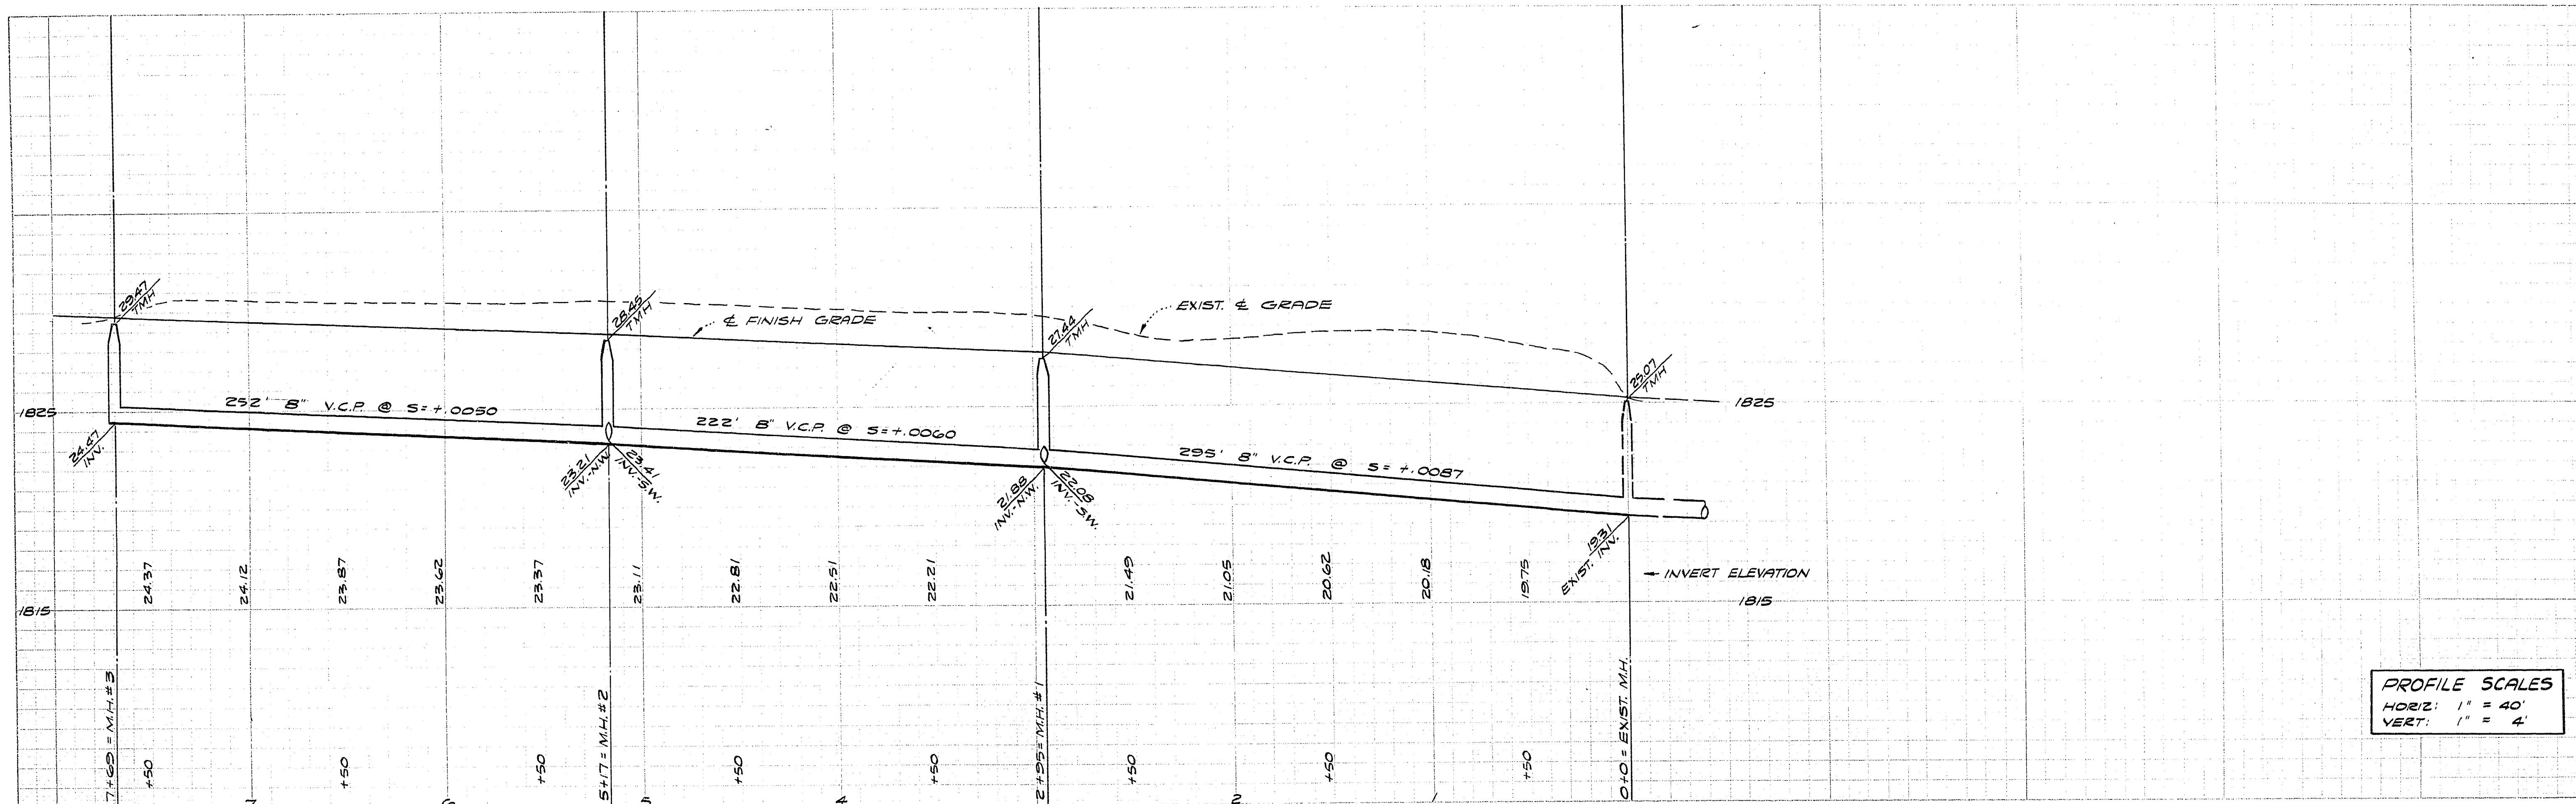

PROFILE SCALES
HORIZ: 1" = 40'
VERT: 1" = 4'

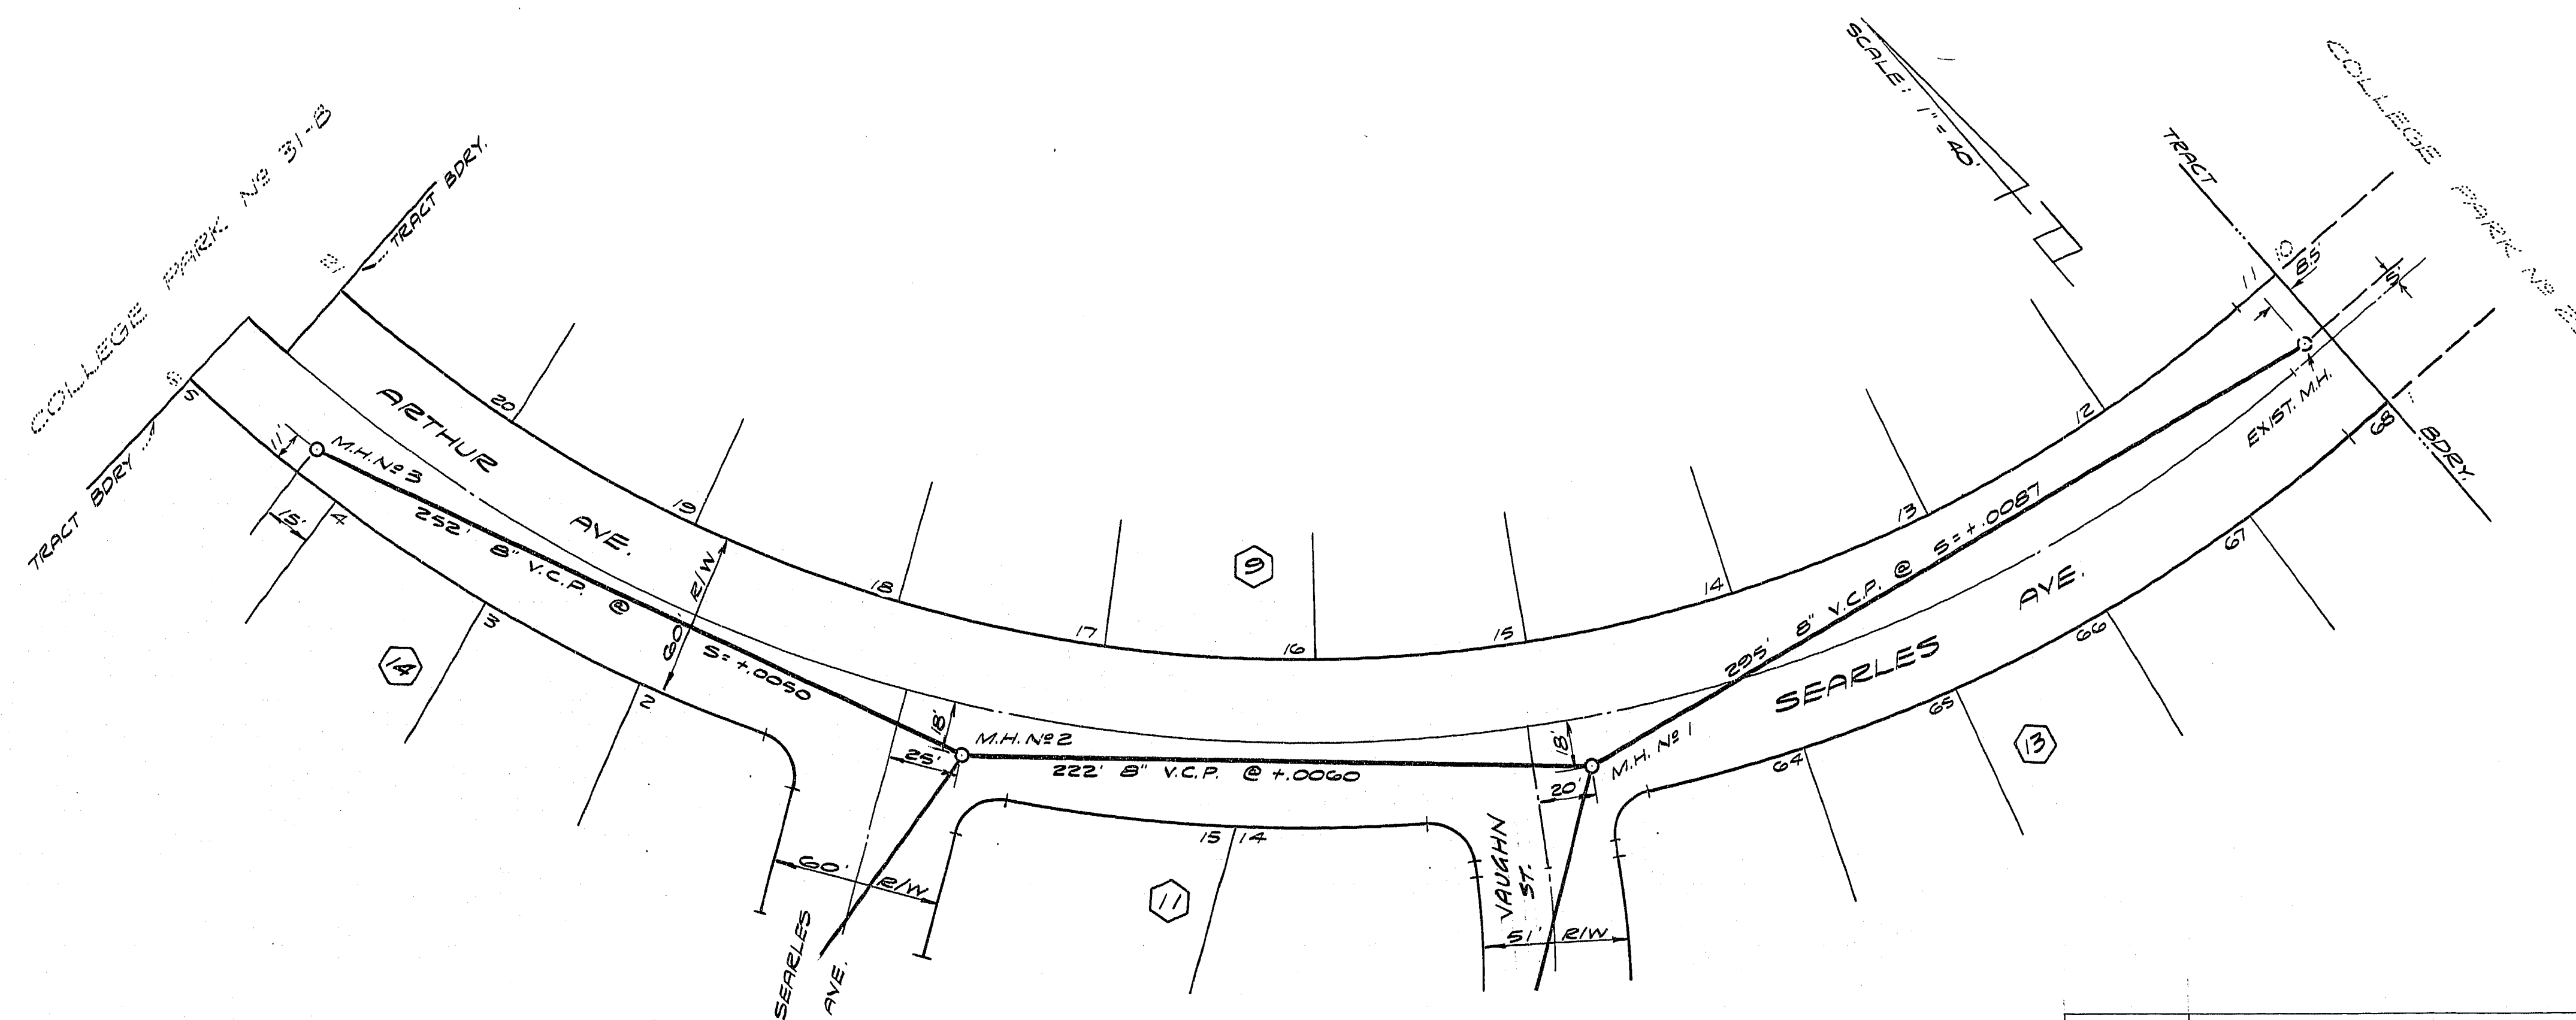

SUBMITTED BY:
VICTOR G. KRAMETBAUER
R.C.E. NO. 1311

APPROVED:	VOORHEIS - TRINDLE CO. OF NEV.
L.A. Linton 1-2-68 LAS VEGAS SANIT. DEPT. DATE	2205 PARADISE ROAD, LAS VEGAS, NEV. 735-0227
APPROVED:	COLLEGE PARK NO 32
F.D. Decker 1-2-68 F.D. Decker, FIELD ENGR.	SEARLES AVE. - ARTHUR AVE.
APPROVED:	SEWER PLAN & PROFILE
1-11-68 DELETED LOT 43, BLK. 8, & LOT 31, BLK. 9; RESTORED ORIG.	SHEET NO. 6
1-8-68 ADDED LOT 43 TO BLK. 8, & LOT 31 TO BLK. 9	OF 10
DATE REVISIONS	
R.P. BAUER, CITY ENGR. DATE	