


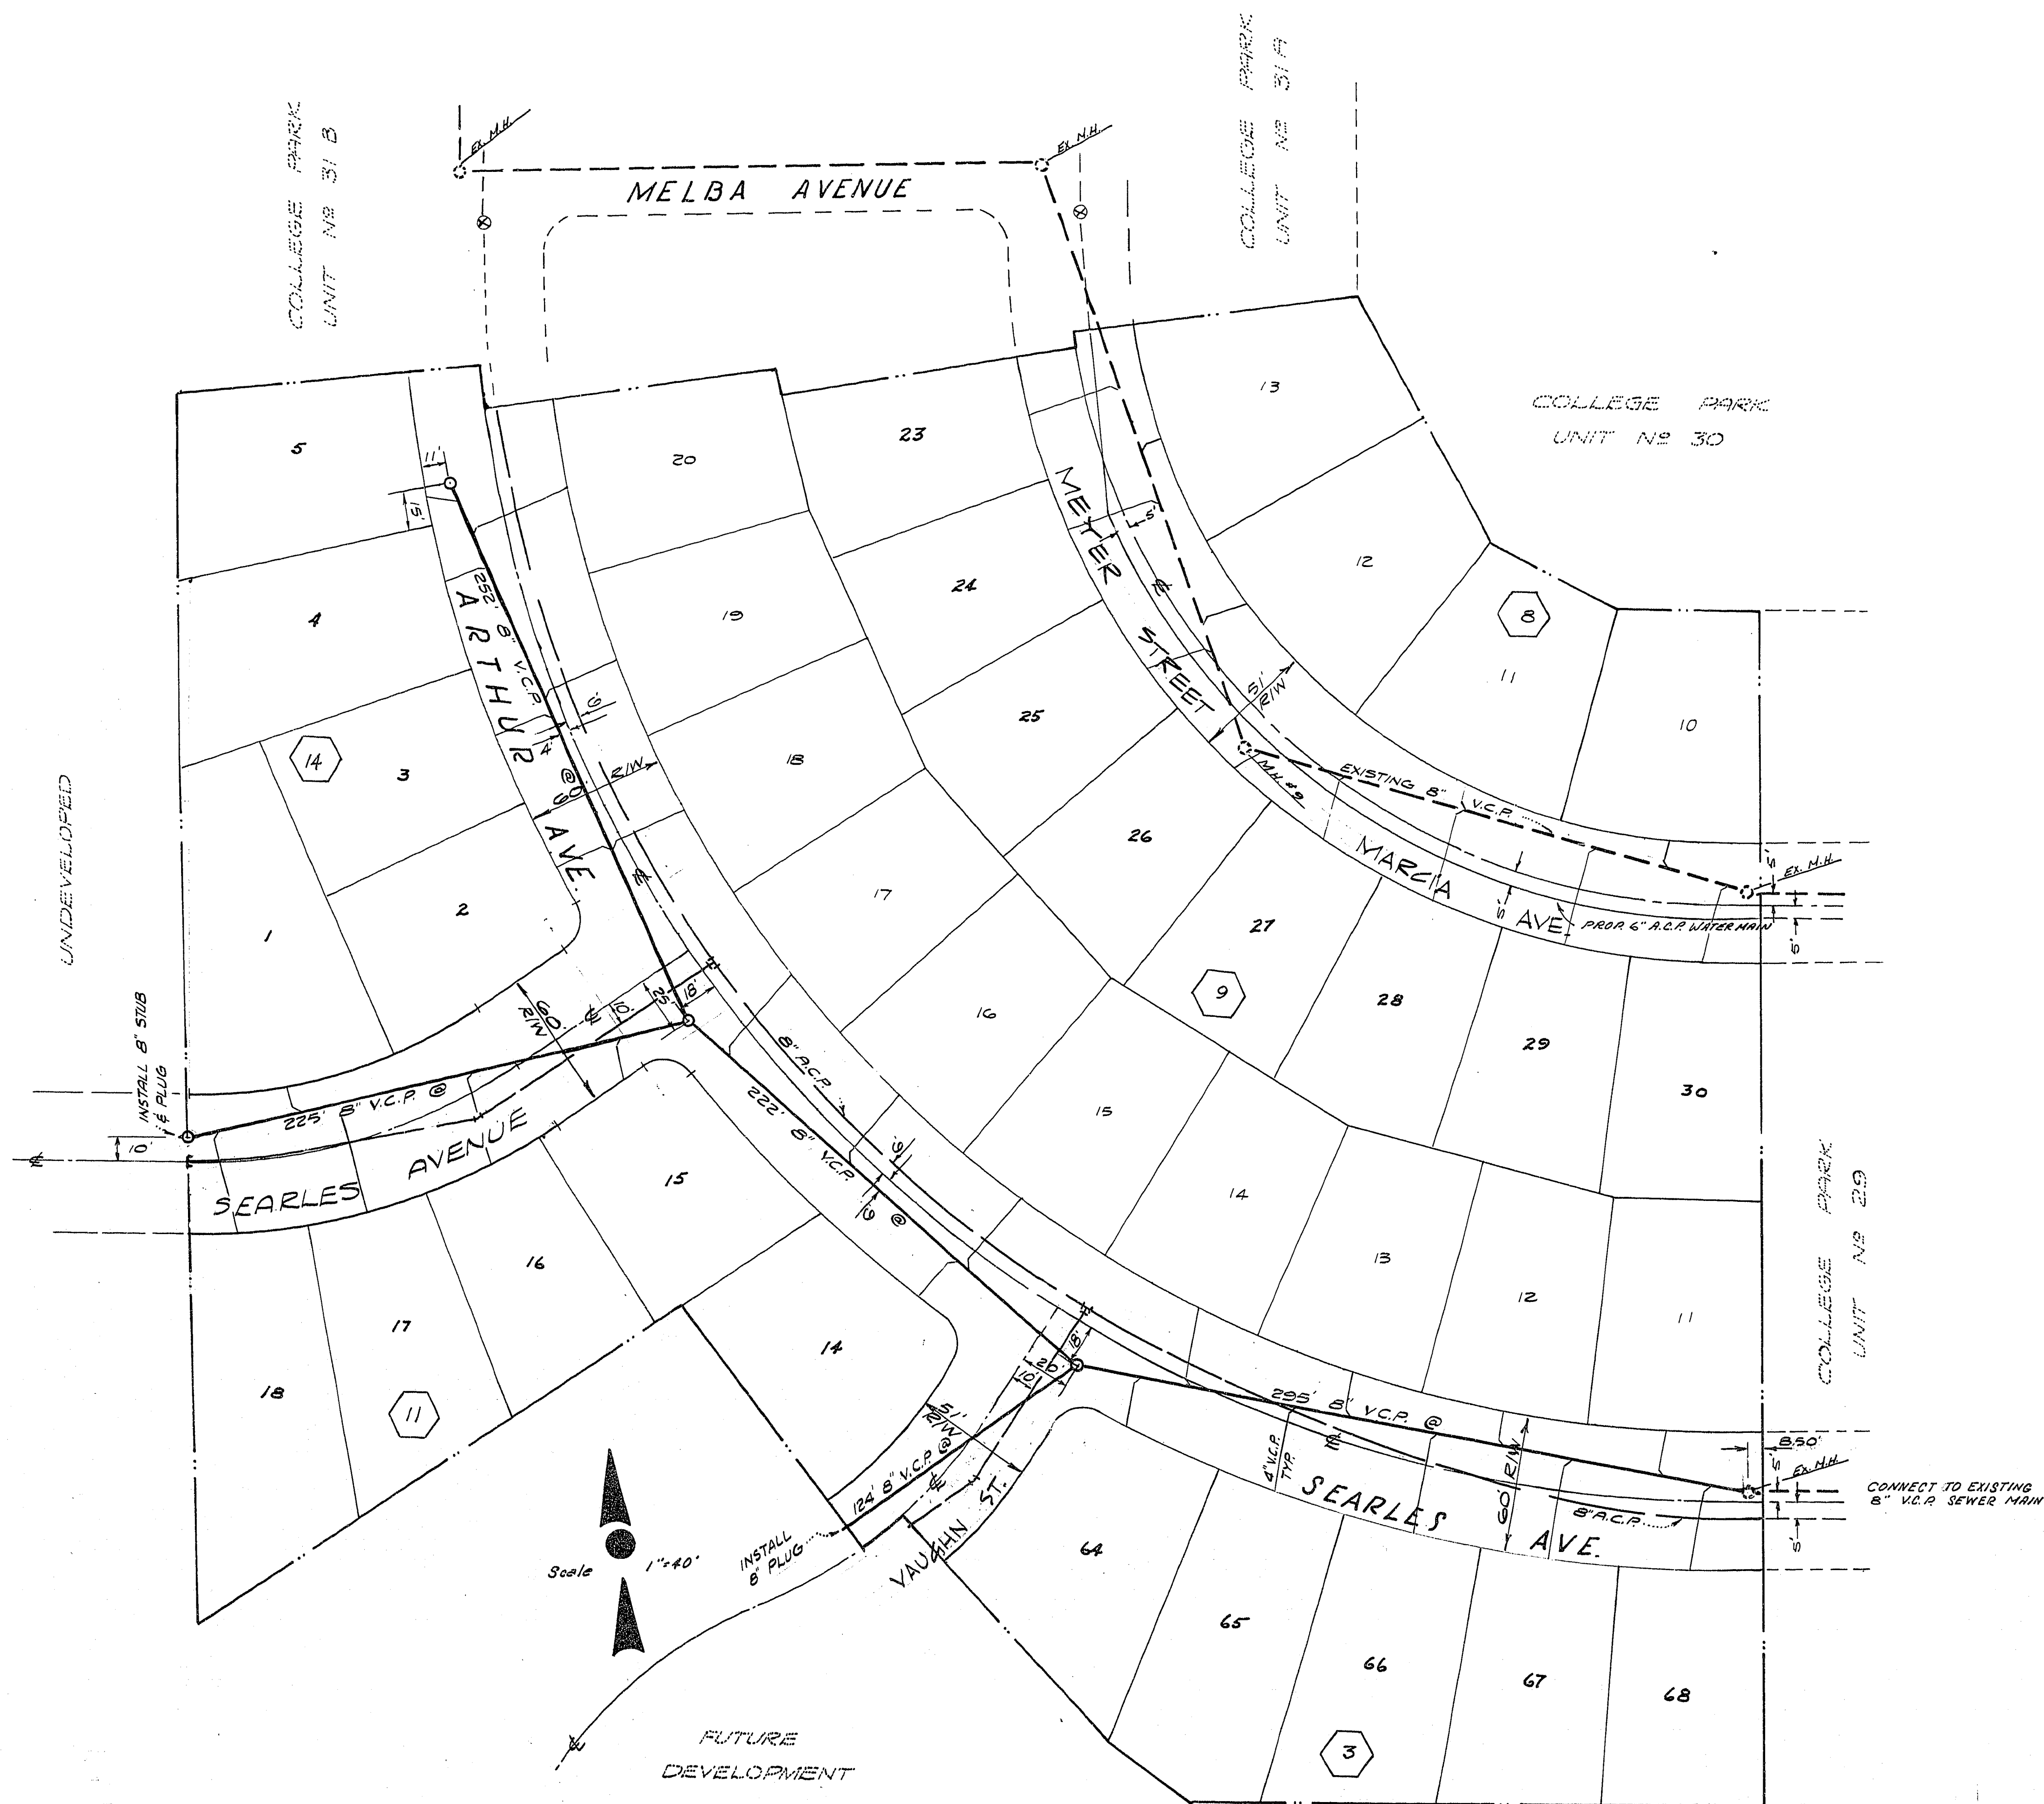

GENERAL NOTES

1. All sewer materials & construction shall meet Las Vegas Engineering Dept. & Las Vegas Sanitation Dept. Specifications and Standards.
2. House services shall conform to the Western Plumbing Code.
3. Water and sewer separations shall be 10 feet minimum.

ESTIMATE OF QUANTITIES

Standard sewer manholes	4 Ea.
8" V.C.P. sewer main	1118 L.F.
4" V.C.P. sewer services	1070 L.F.
8" Plug	2 Ea.

APPROVALS

R. L. Anton 1-2-68
 Las Vegas Sanitation Dept. Date
 U. S. W. 4/2/69
 Las Vegas City Engineer Date
 J. D. O'Brien 1-2-68
 Field Engineer Date

VOORHEIS-TRINDLE CO. OF NEVADA
 2209 PARADISE ROAD LAS VEGAS, NEVADA.

COLLEGE PARK UNIT No. 32

MASTER SEWER PLAN

1-1-68	DELETED LOT 43, BLK. 8, & LOT 31, BLK. 9, RESTORED TO ORIG.	Submitted by	SHEET 7
1-8-68	ADDED LOT 43 TO BLK. 8 & LOT 31 TO BLK. 9, CHGD. QUANTITIES	Victor G. Kremetbauer P.E. 1511 Date	OF 10
DATE	REVISIONS		

307 Y-1120-32