

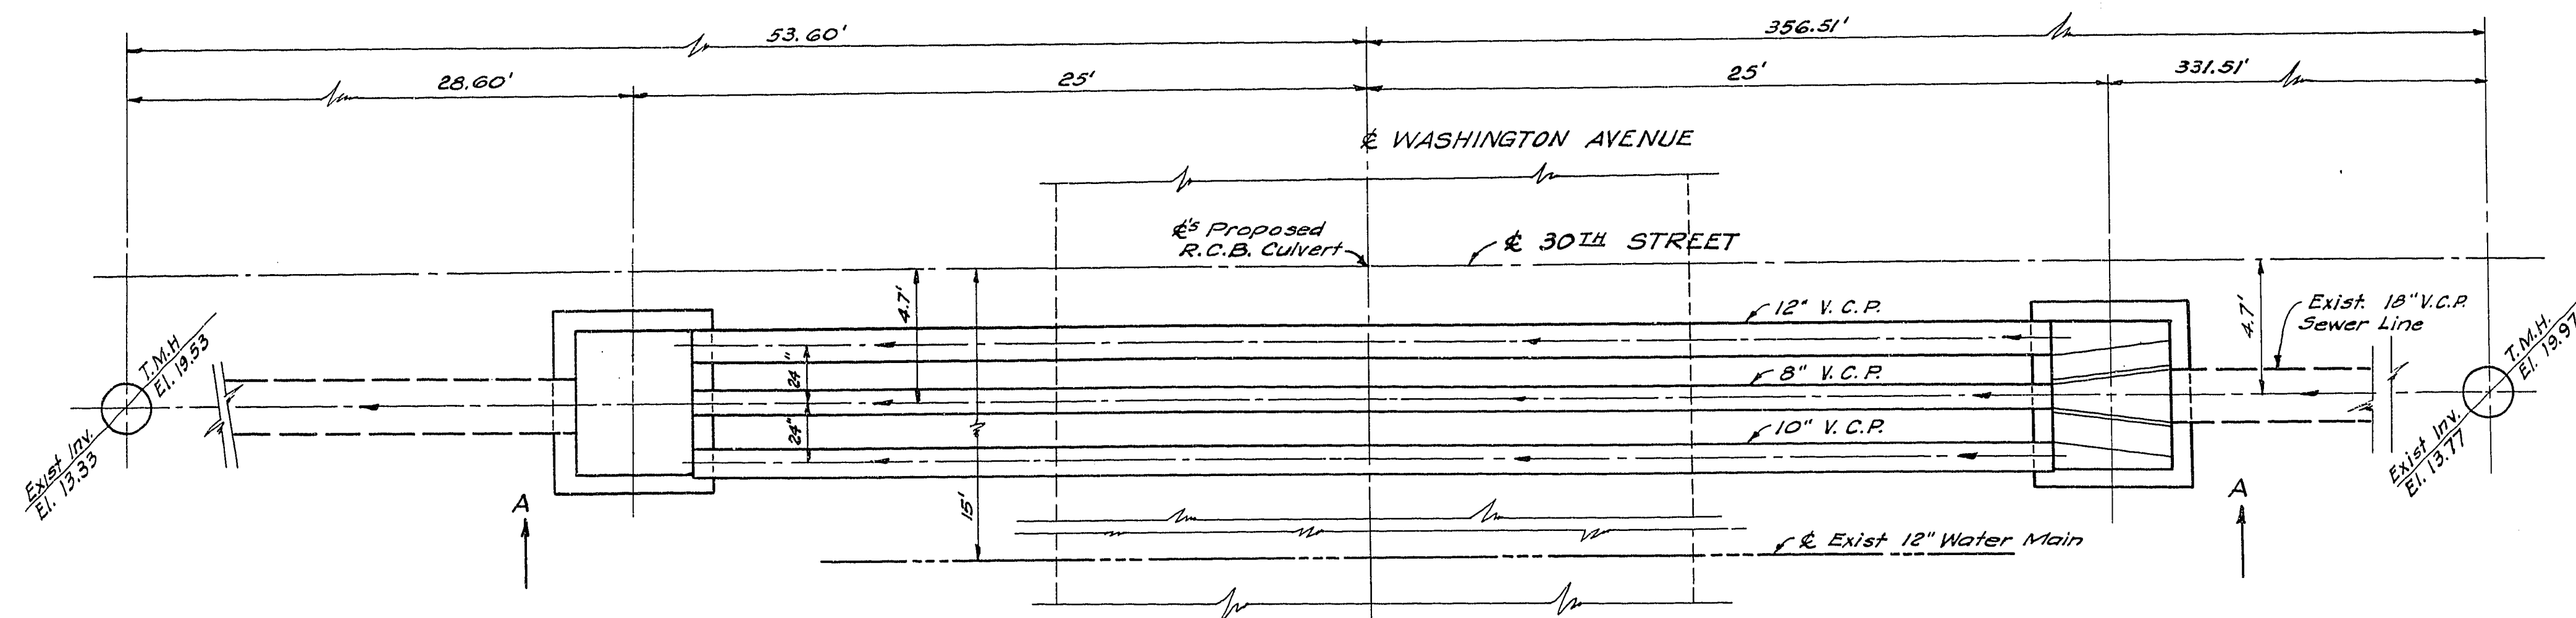
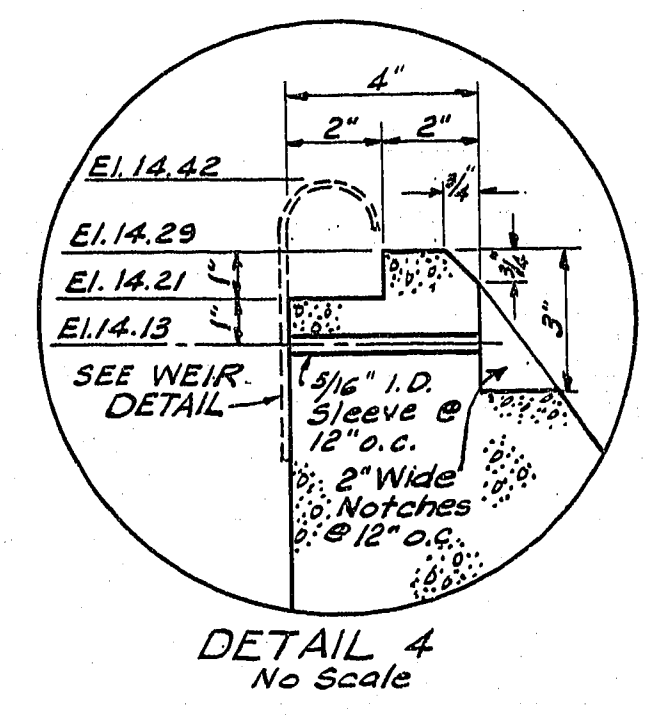
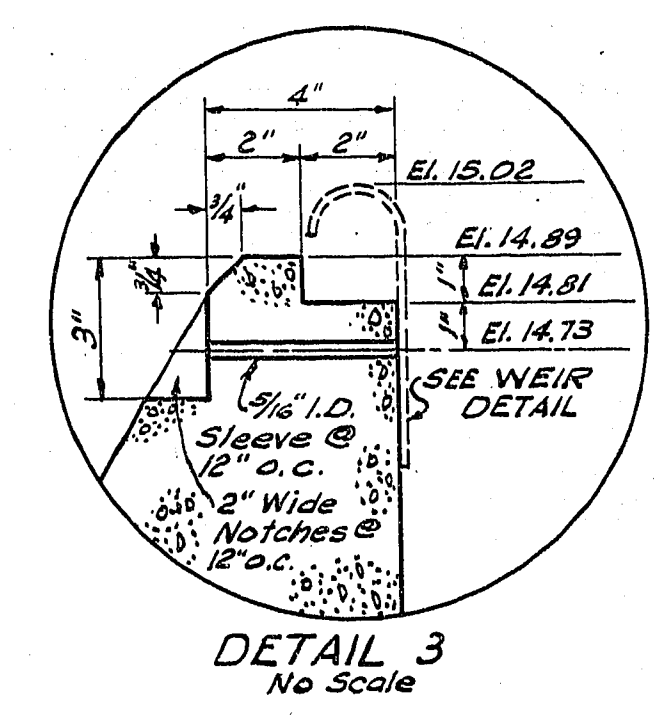
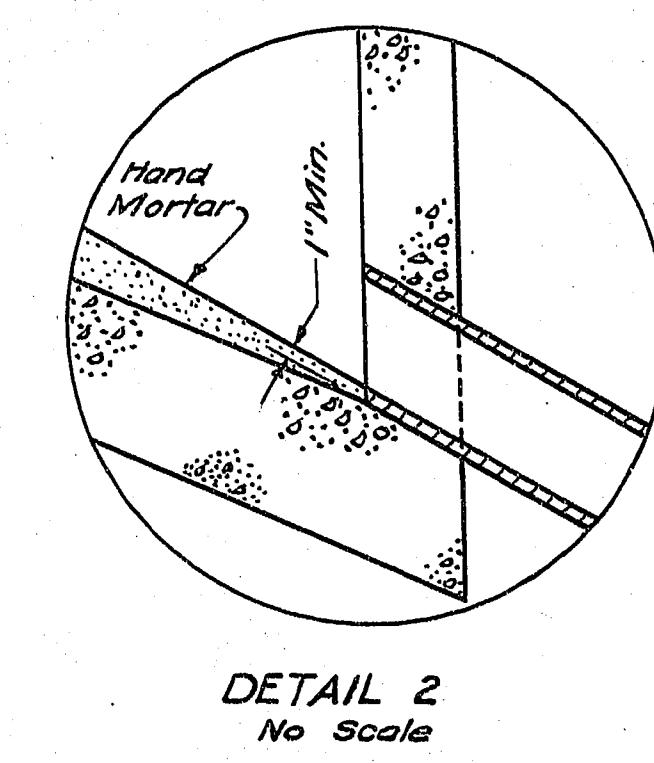
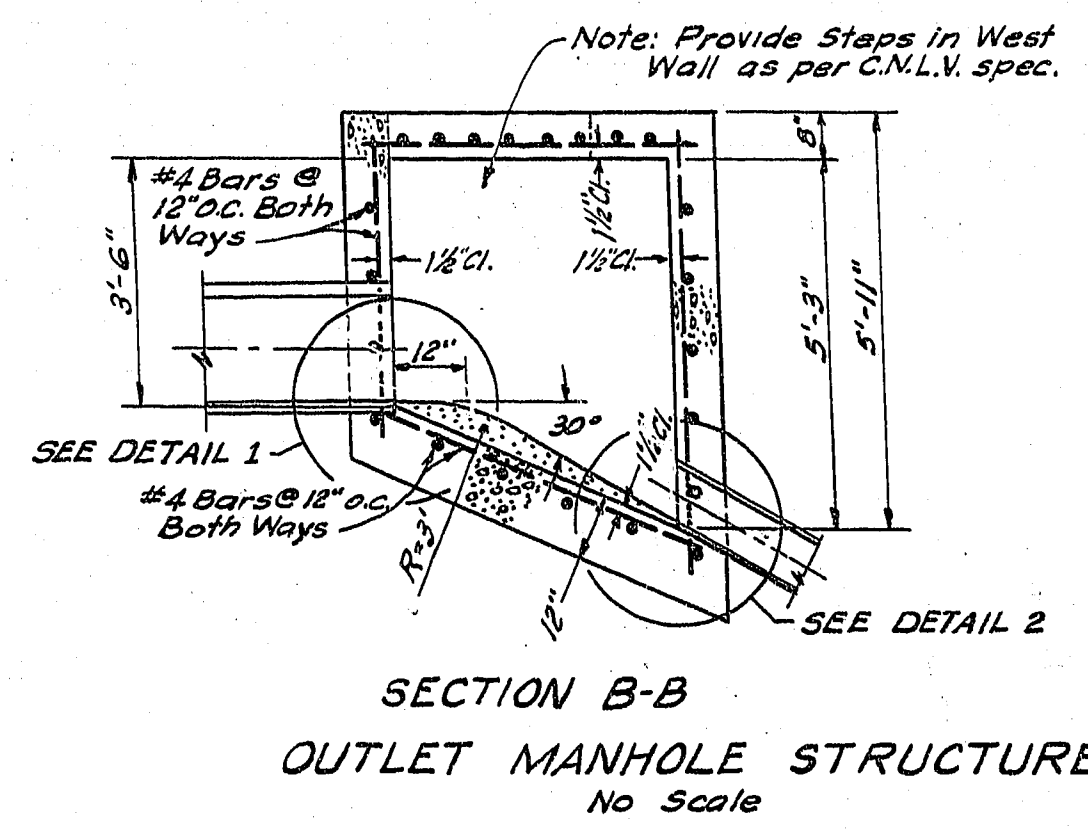
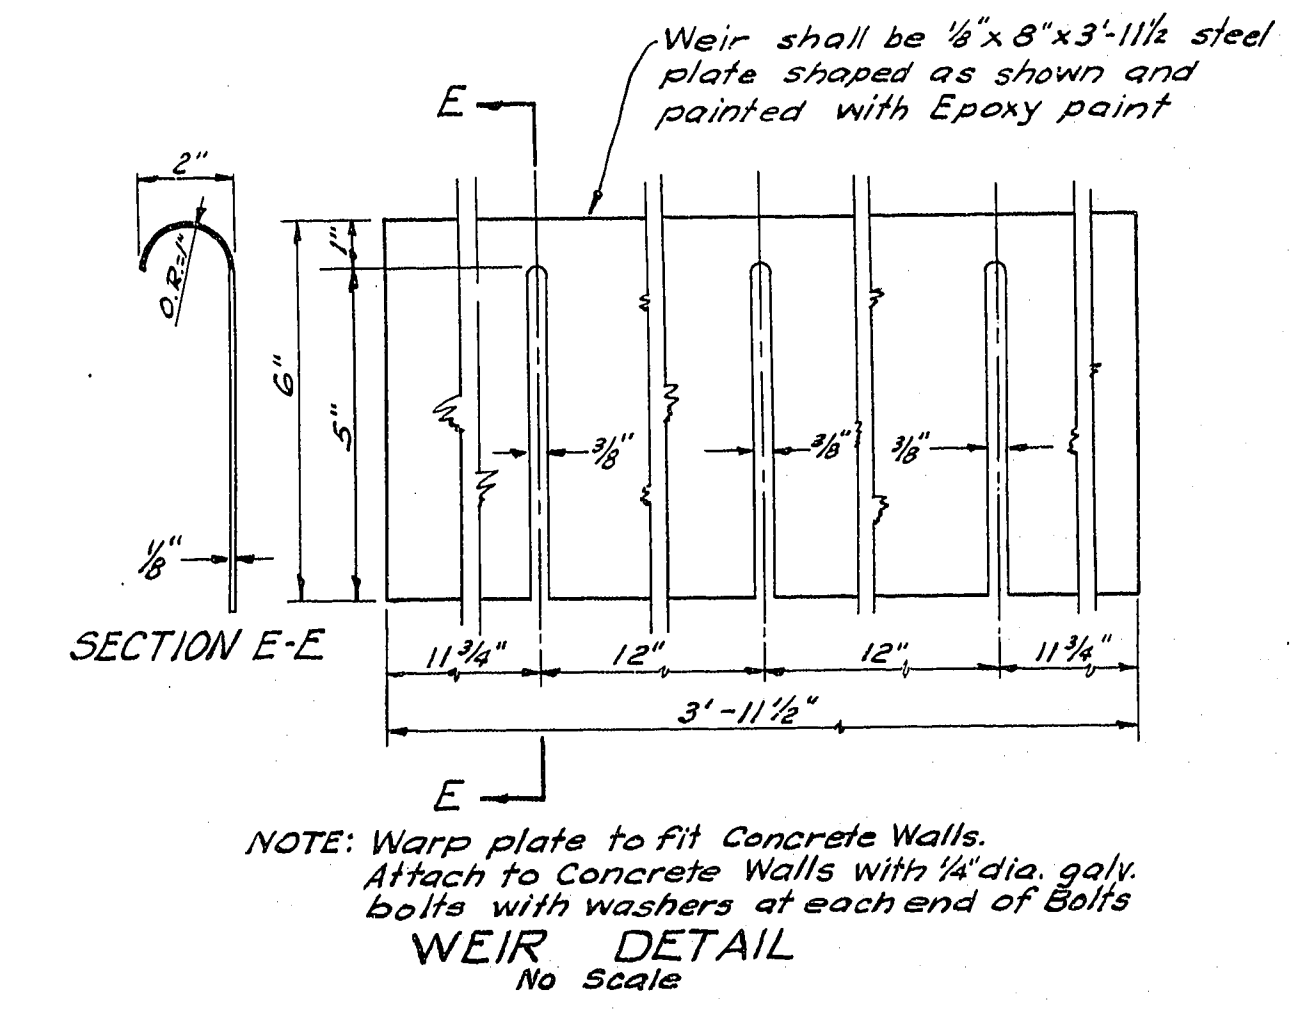
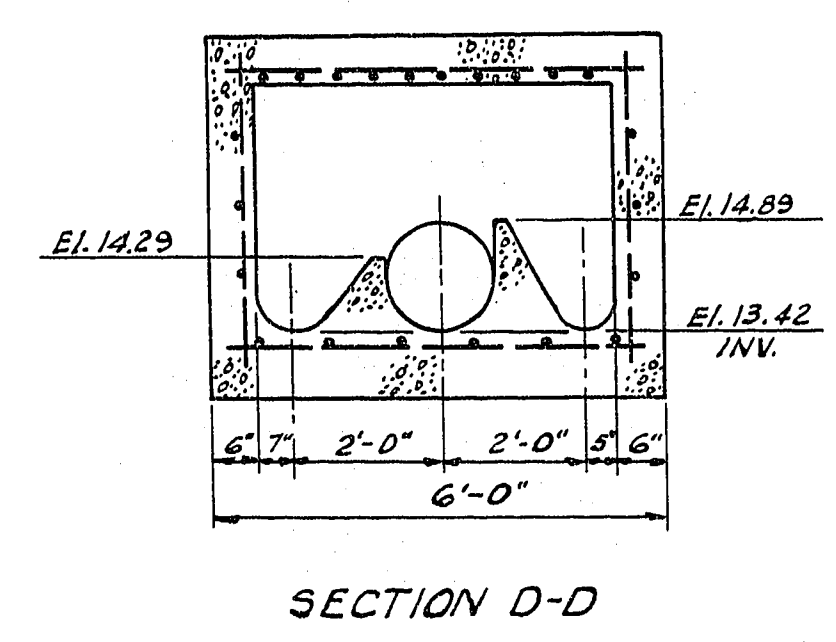
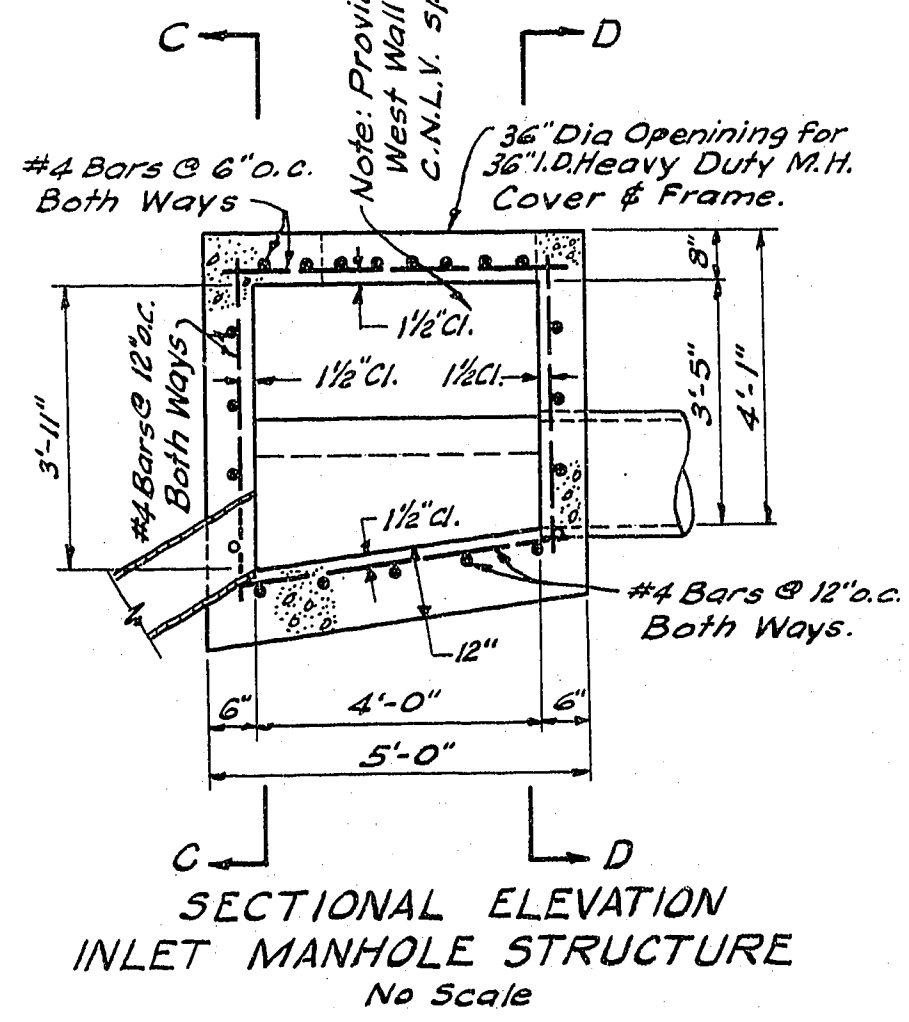
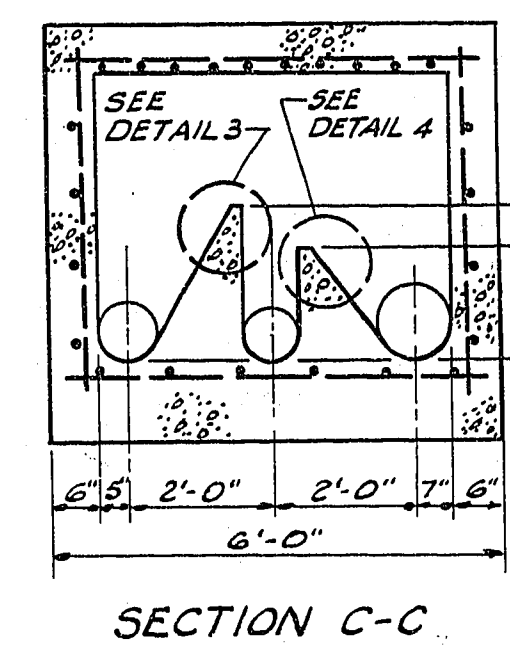
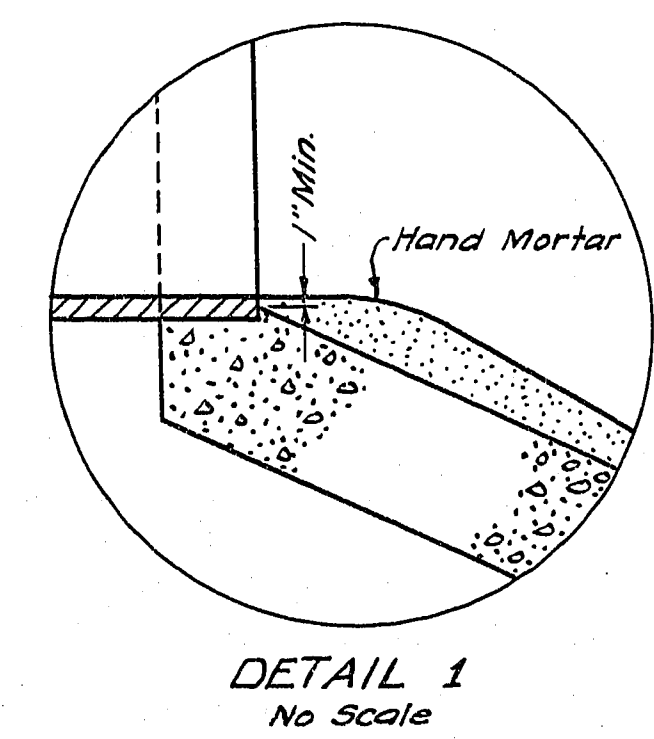


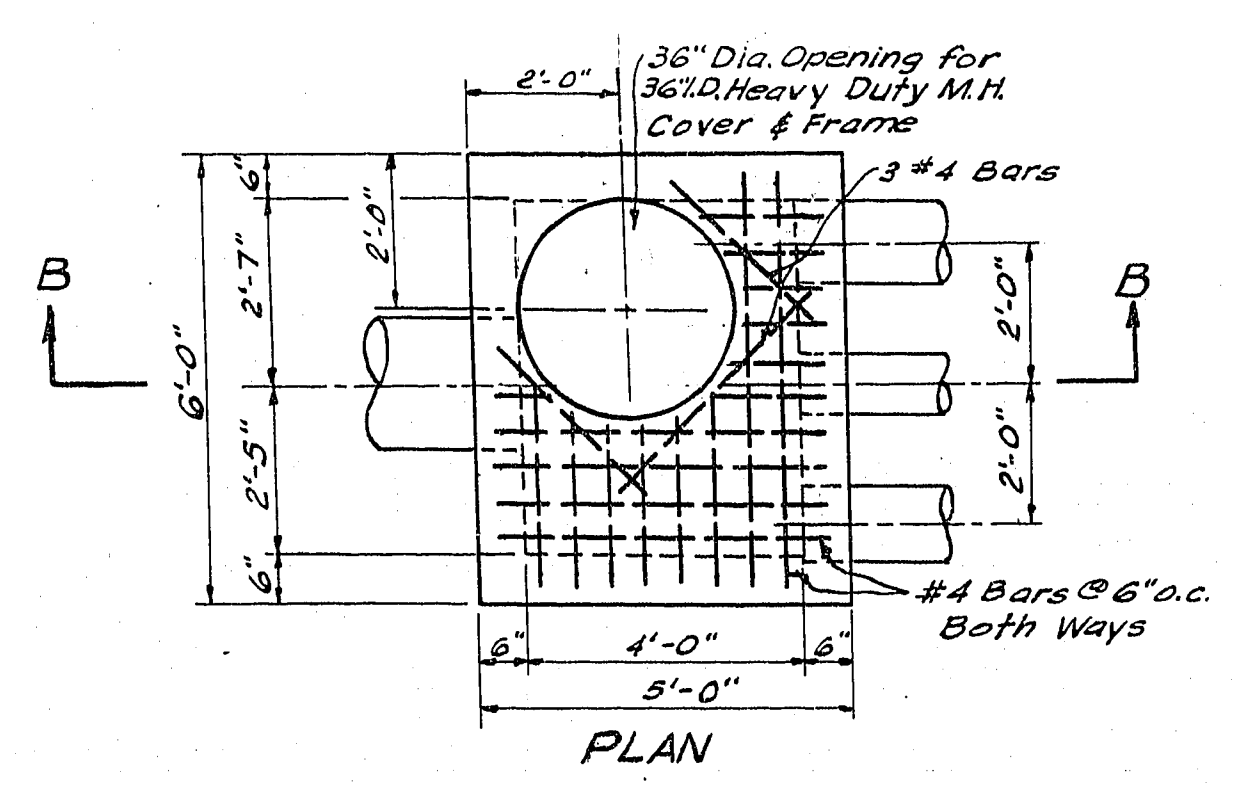

STRUCTURAL NOTES
See Sheet 2 for applicable structural notes.

QUANTITY ESTIMATE

8" V.C.P.	48 Lin. ft.
10" V.C.P.	48 Lin. ft.
12" V.C.P.	48 Lin. ft.
Manhole Structures	2 Each

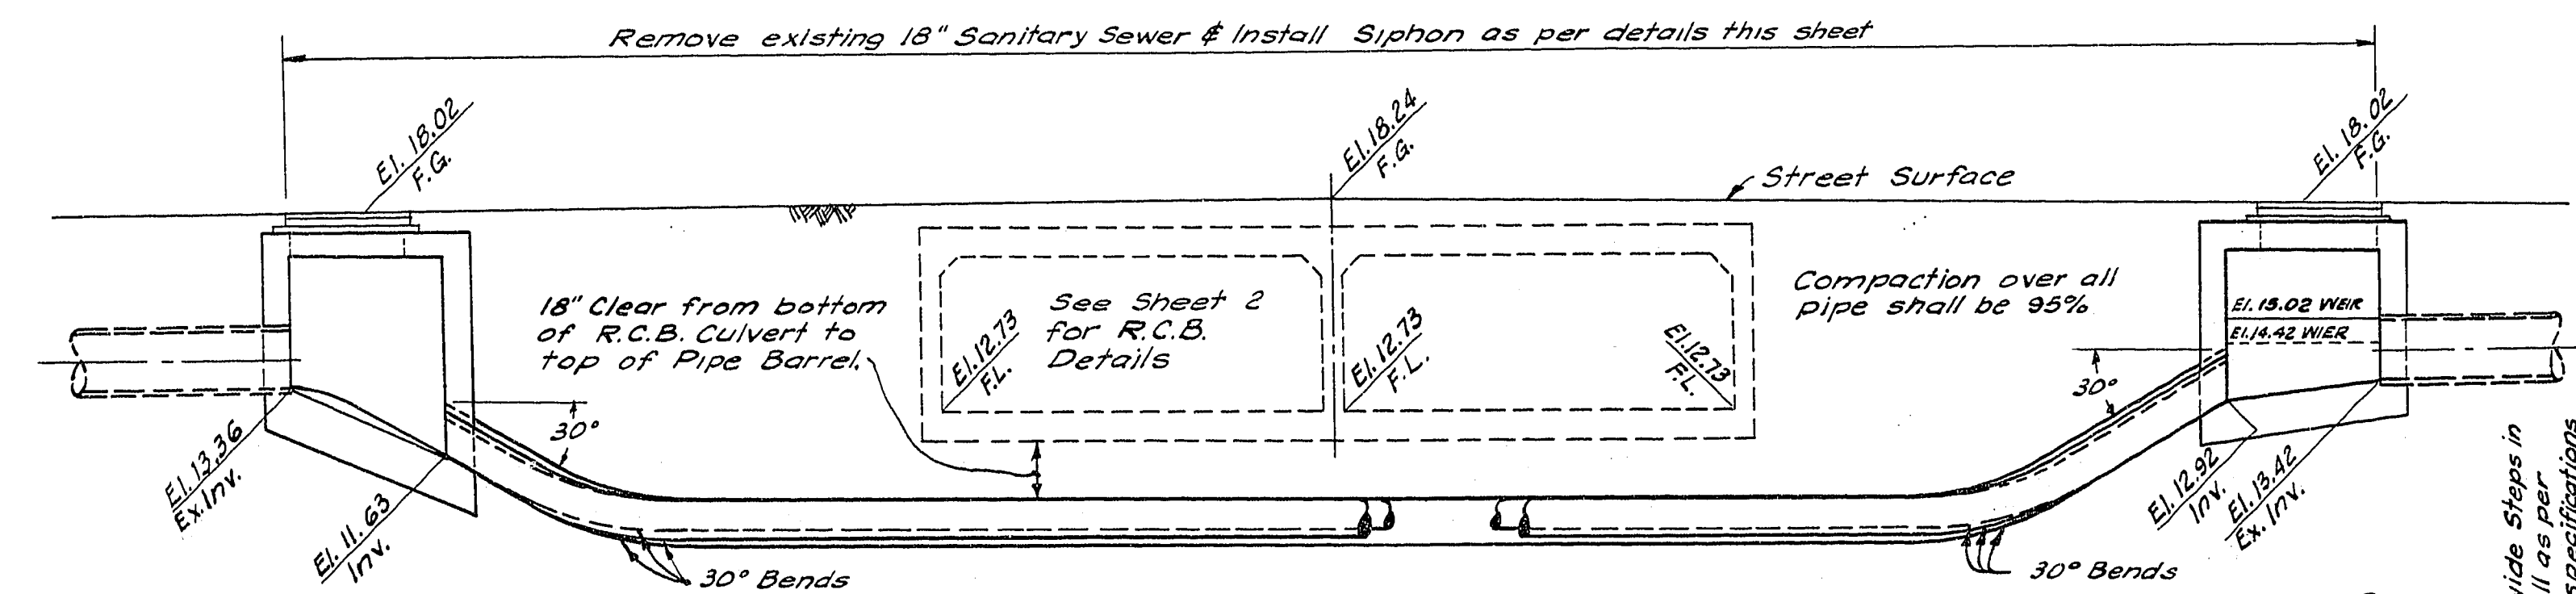

NOTE: The interfering portions of the existing 18" Sanitary Sewer shall be removed as shown for the construction of the Box Culvert and Siphon only after 72 hrs advance notice has been given to the City Engineer of the City of North Las Vegas, Nevada and the said City Engineer has given permission to do so. The Sanitary Sewer Construction shall satisfy the requirements of the City of North Las Vegas in all respects.

Victor G. Krametbauer
City Engineer R.C.E. #1118
City of North Las Vegas, Nevada.

SUBMITTED BY: Victor G. Krametbauer VICTOR G. KRAMETBAUER R.C.E. No 1511	COLLEGE PARK 23 SIPHON DETAILS	SHEET 3 OF 19
APPROVED BY: R. G. Krametbauer CITY ENGINEER, R.C.E. No 396		