

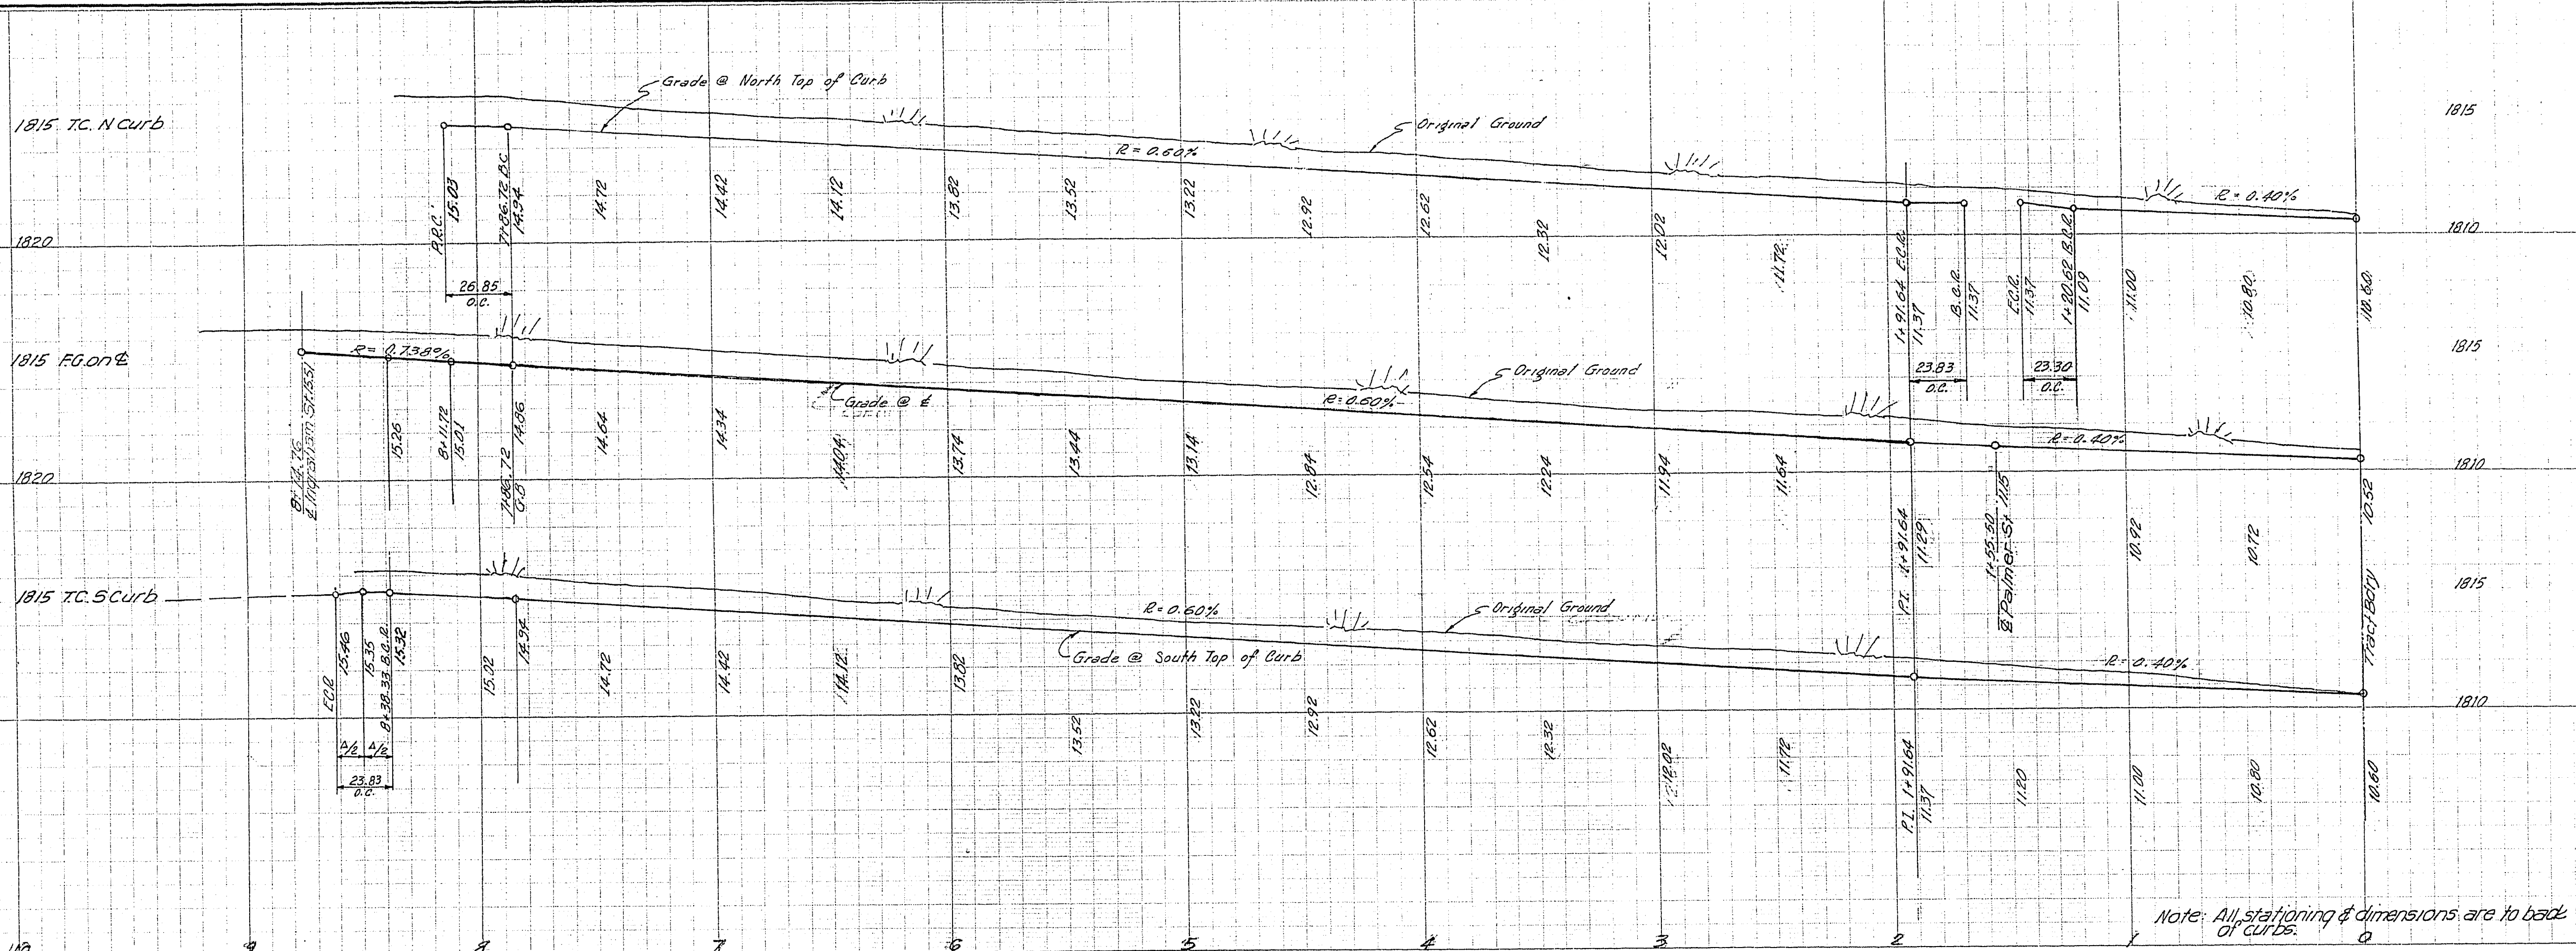


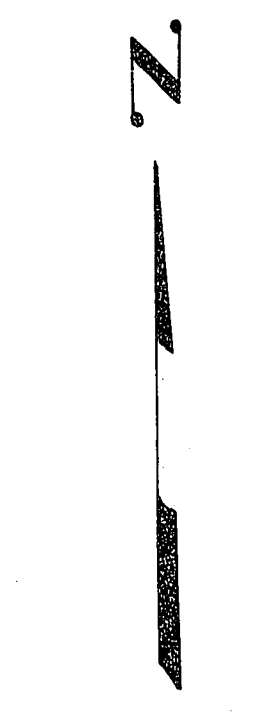

SCALE
HORIZ 1"=40'
VERT 1"=4'

CONSTRUCTION NOTES

1. CONST. 4" CONC. SIDEWALK WITH 5" TYPE II BASE AS PER DETAIL SHEET NO.1.
2. CONST. TYPE "L" CURB & GUTTER AS PER DETAIL SHEET NO.1.
3. CONST. STD. VALLEY GUTTER AS PER DETAIL SHEET NO.1.
4. CONST. 2" ASPHALTIC CONCRETE OVER 4" TYPE II GRAVEL BASE OVER " TYPE I GRAVEL BASE AS PER DETAIL SHEET NO.1.

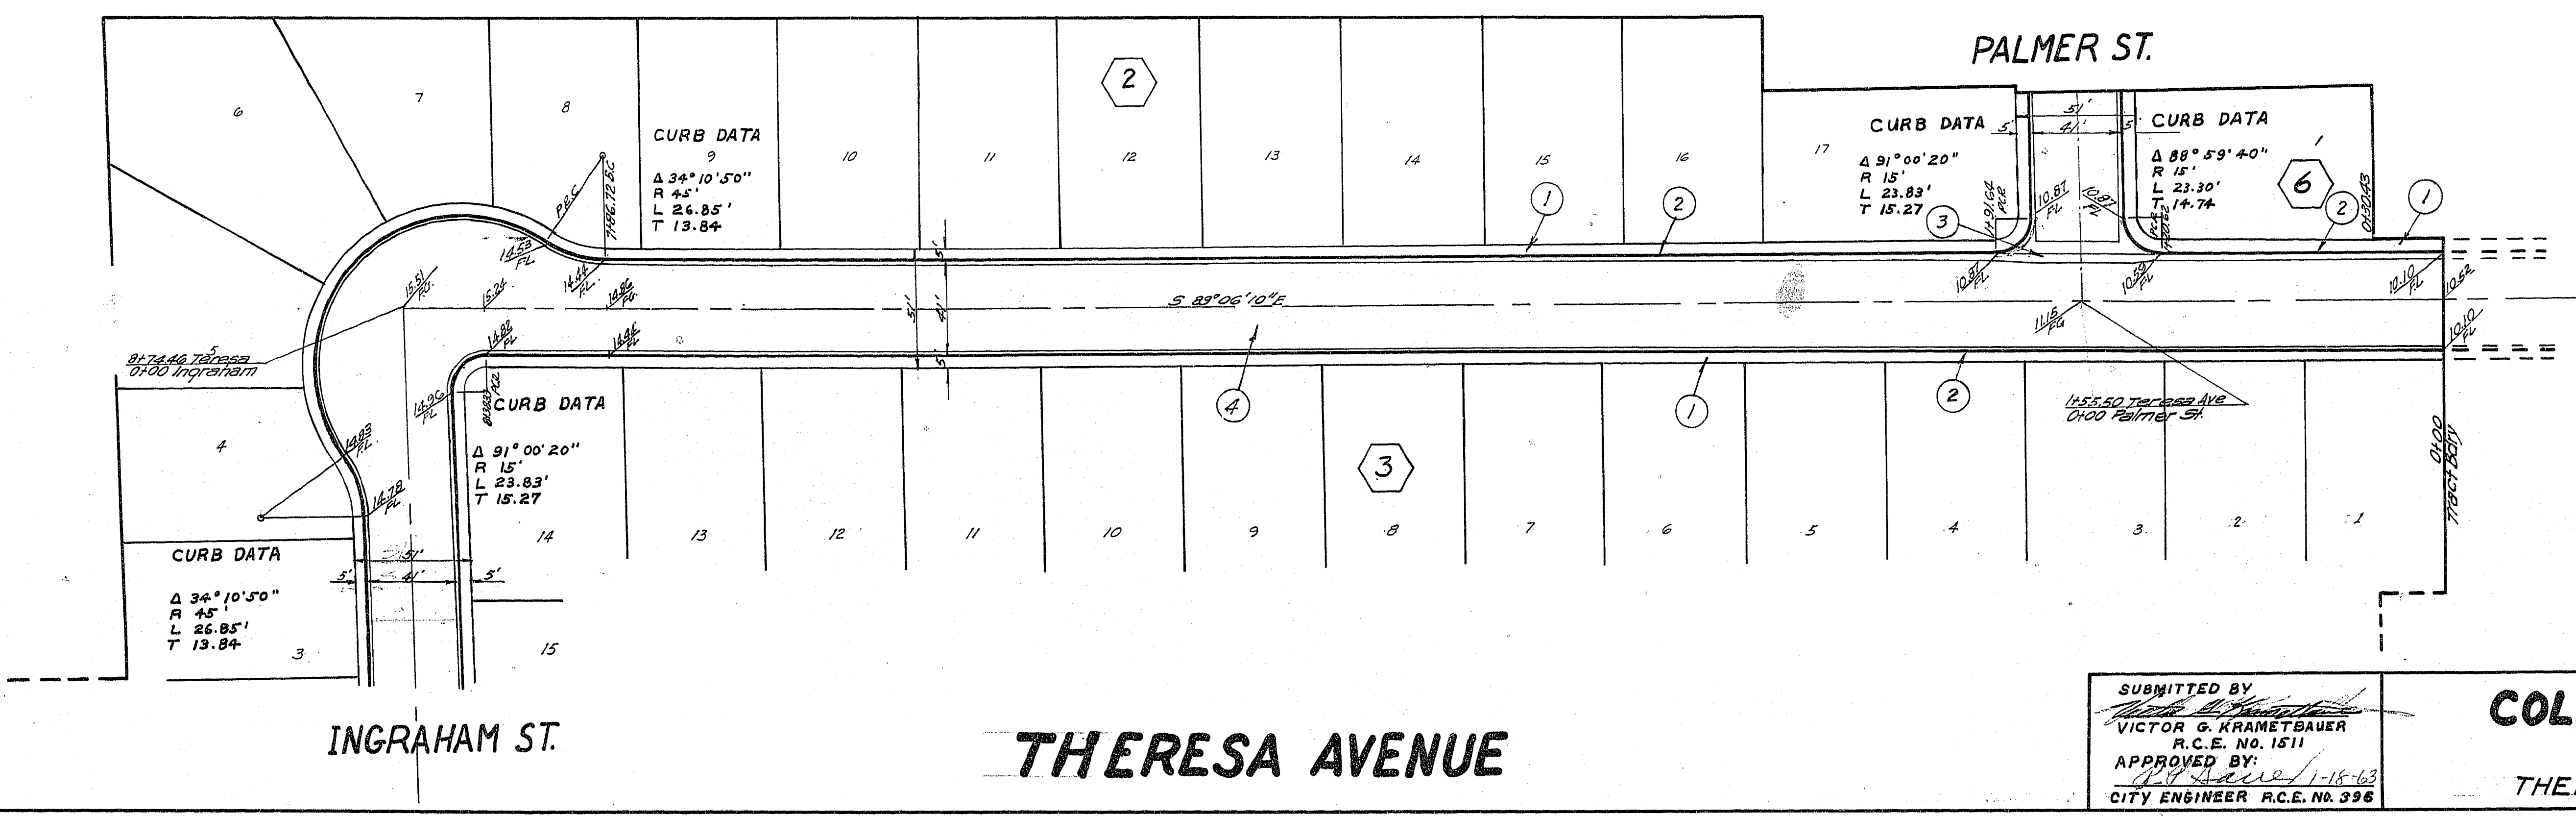

SCALE 1"=40'

SUBMITTED BY
VICTOR G. KRAMETBAUER
R.C.E. NO. 1511
APPROVED BY
CITY ENGINEER R.C.E. NO. 396

COLLEGE PARK
23
THERESA AVENUE

SHEET
5
OF 19

107Y-1128-23