

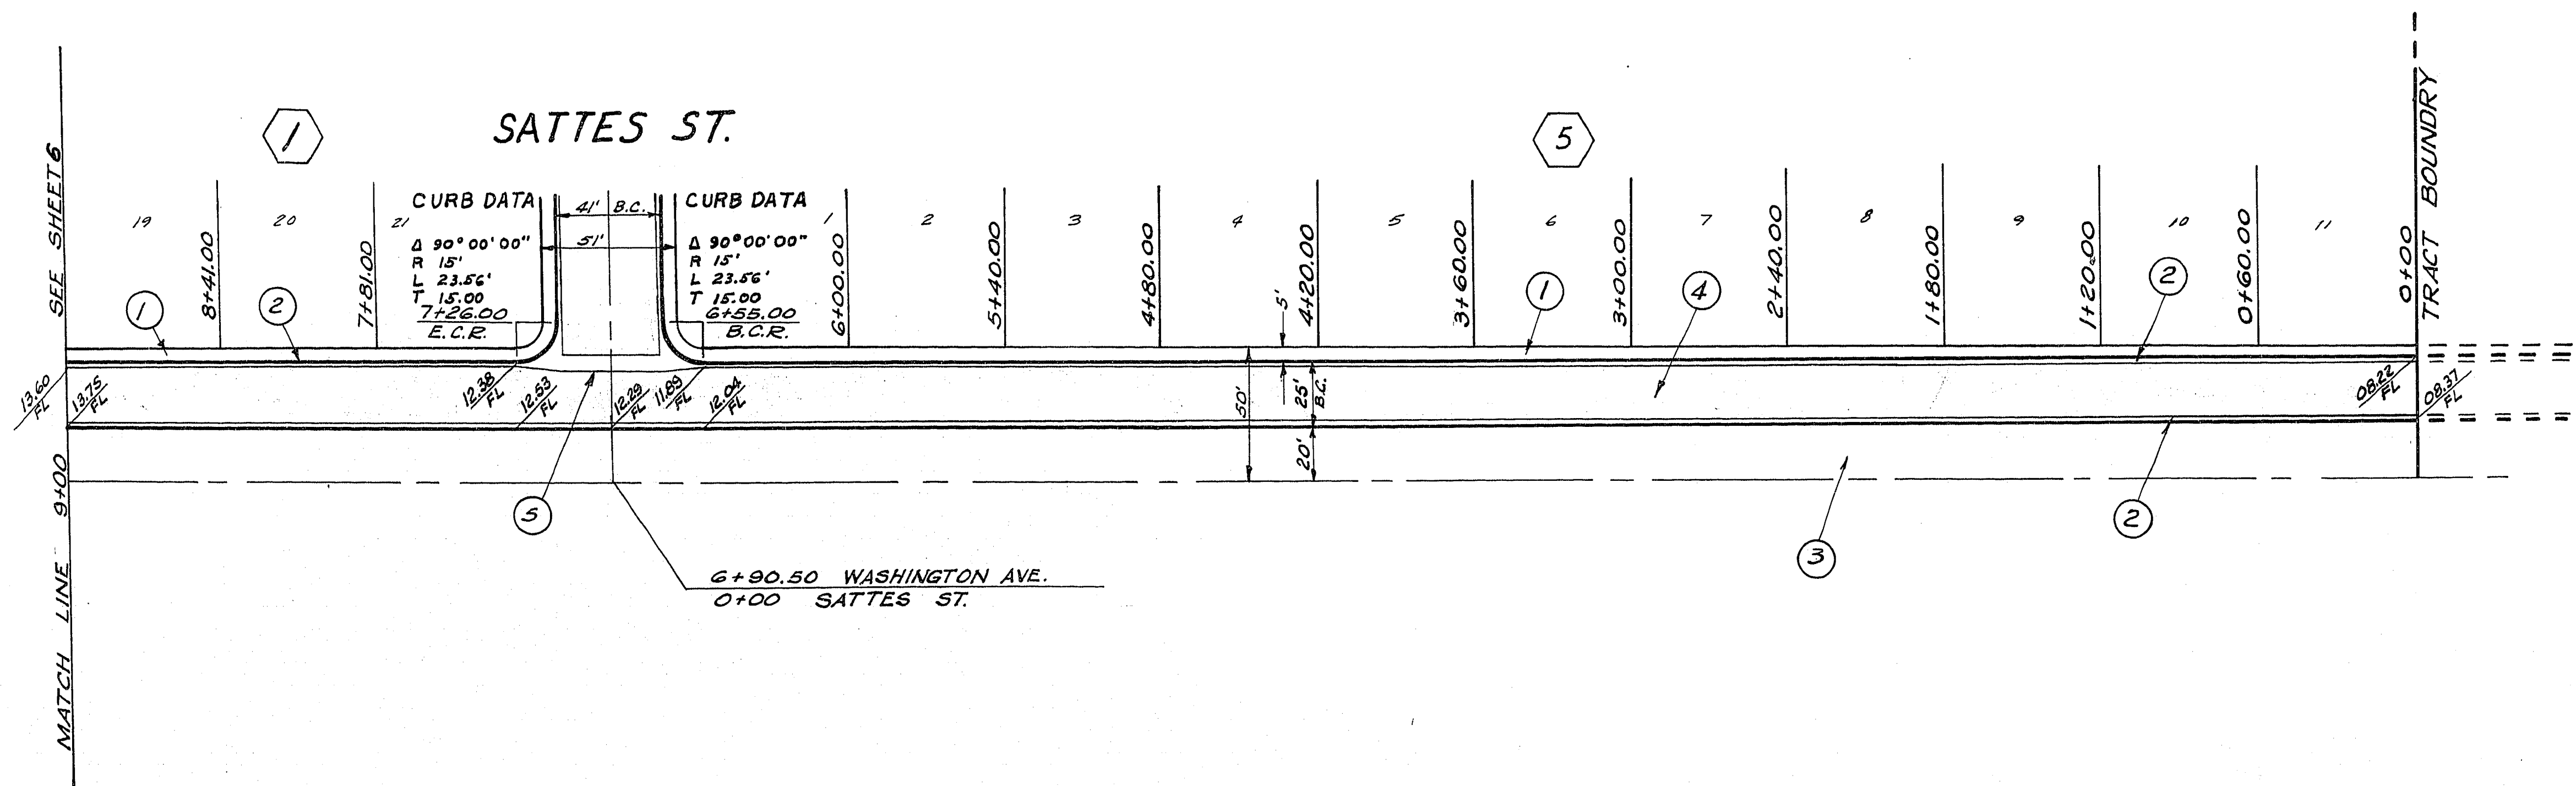


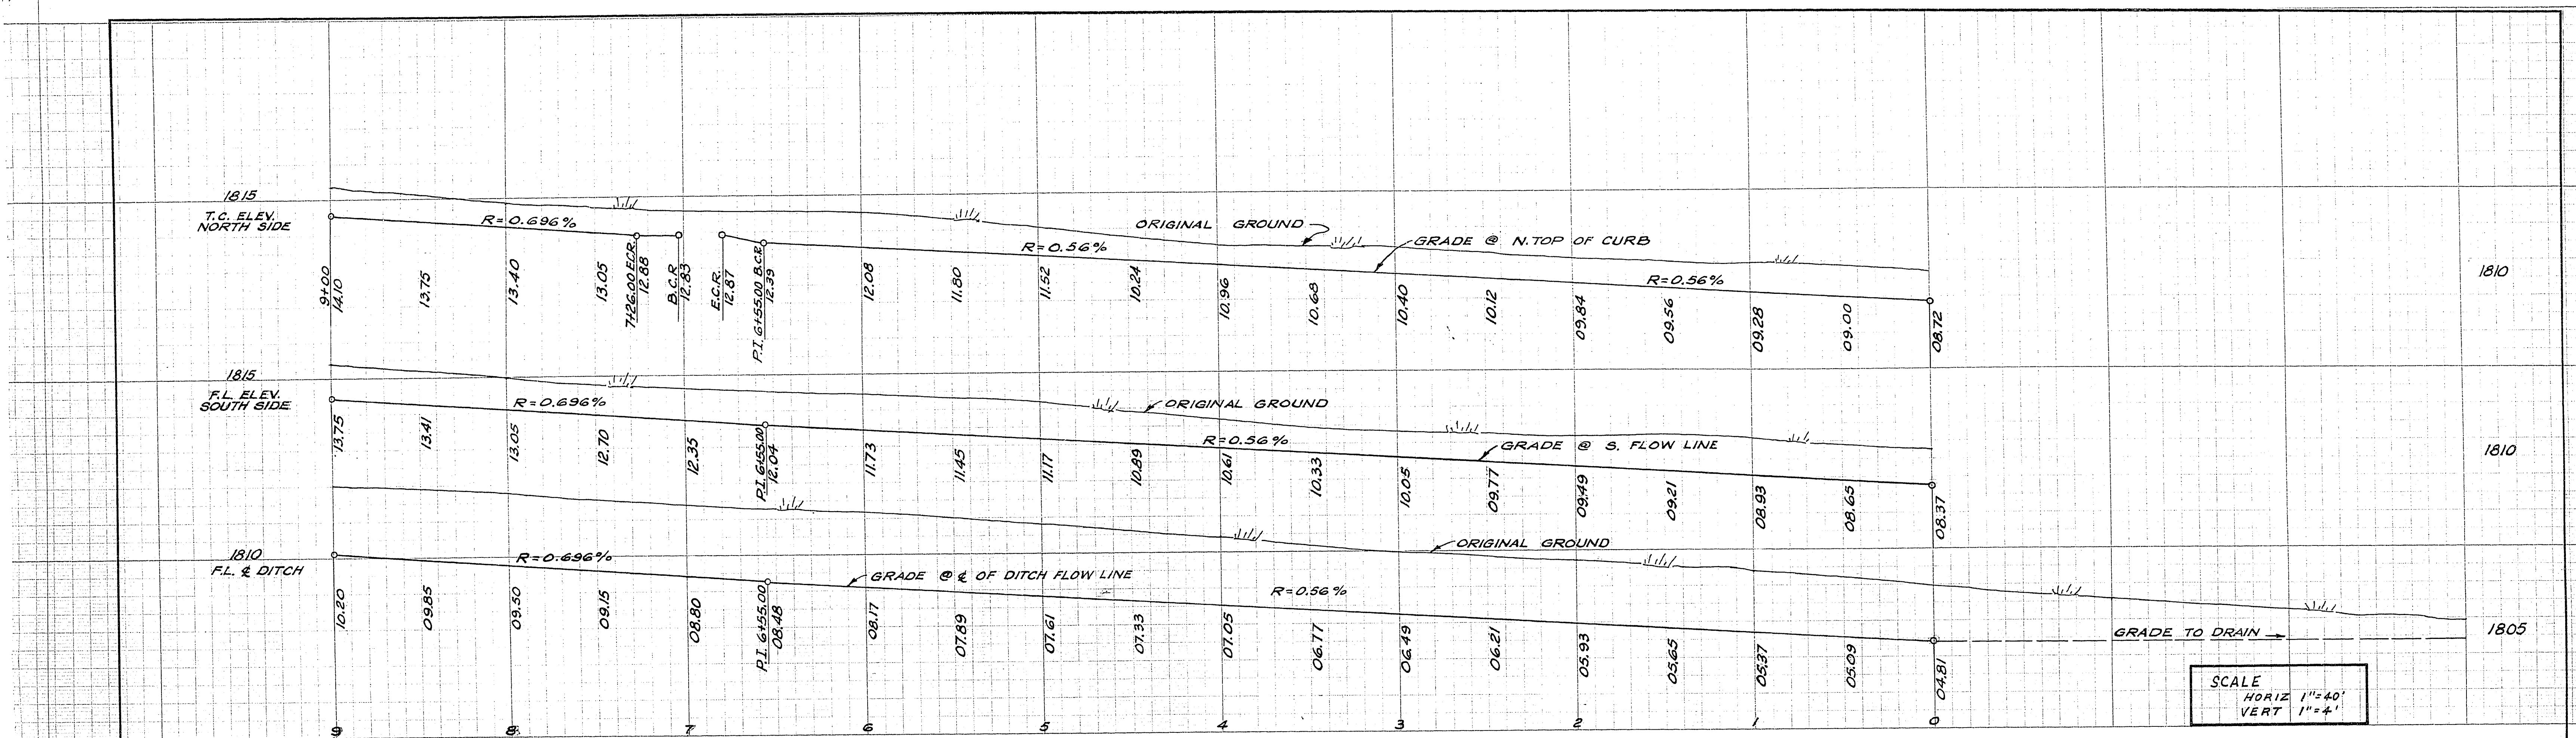

- CONSTRUCTION NOTES
1. CONST. 4" CONC. SIDEWALK WITH 5" TYPE II BASE AS PER DETAIL SHEET NO. 1.
 2. CONST. TYPE "L" CURB & GUTTER AS PER DETAIL SHEET NO. 1.
 3. CONST. DITCH AS PER DETAIL SHEET NO. 1.
 4. CONST. 2 1/2" ASPHALTIC CONCRETE OVER 4" TYPE II GRAVEL BASE OVER 10" TYPE I GRAVEL BASE AS PER DETAIL SHEET NO. 1.
 5. CONST. VALLEY GUTTER AS PER DETAIL SHEET NO. 1.

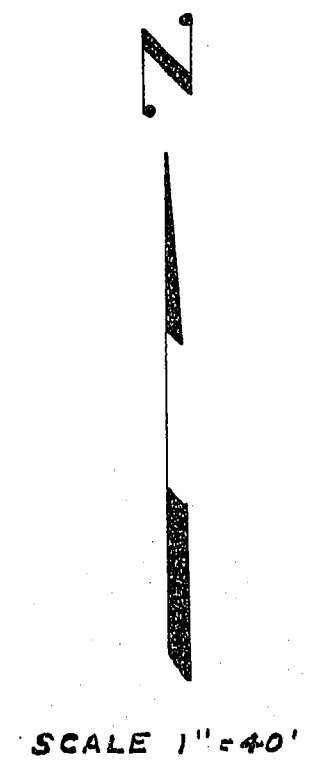

SUBMITTED BY <i>Victor G. Krametbauer</i> VICTOR G. KRAMETBAUER R.C.E. NO. 1511 APPROVED BY: <i>Ed. Heick</i> CITY ENGINEER R.C.E. NO. 396 1-14-63	COLLEGE PARK 23 WASHINGTON AVENUE	SHEET 7 OF 19
---	---	----------------------------