



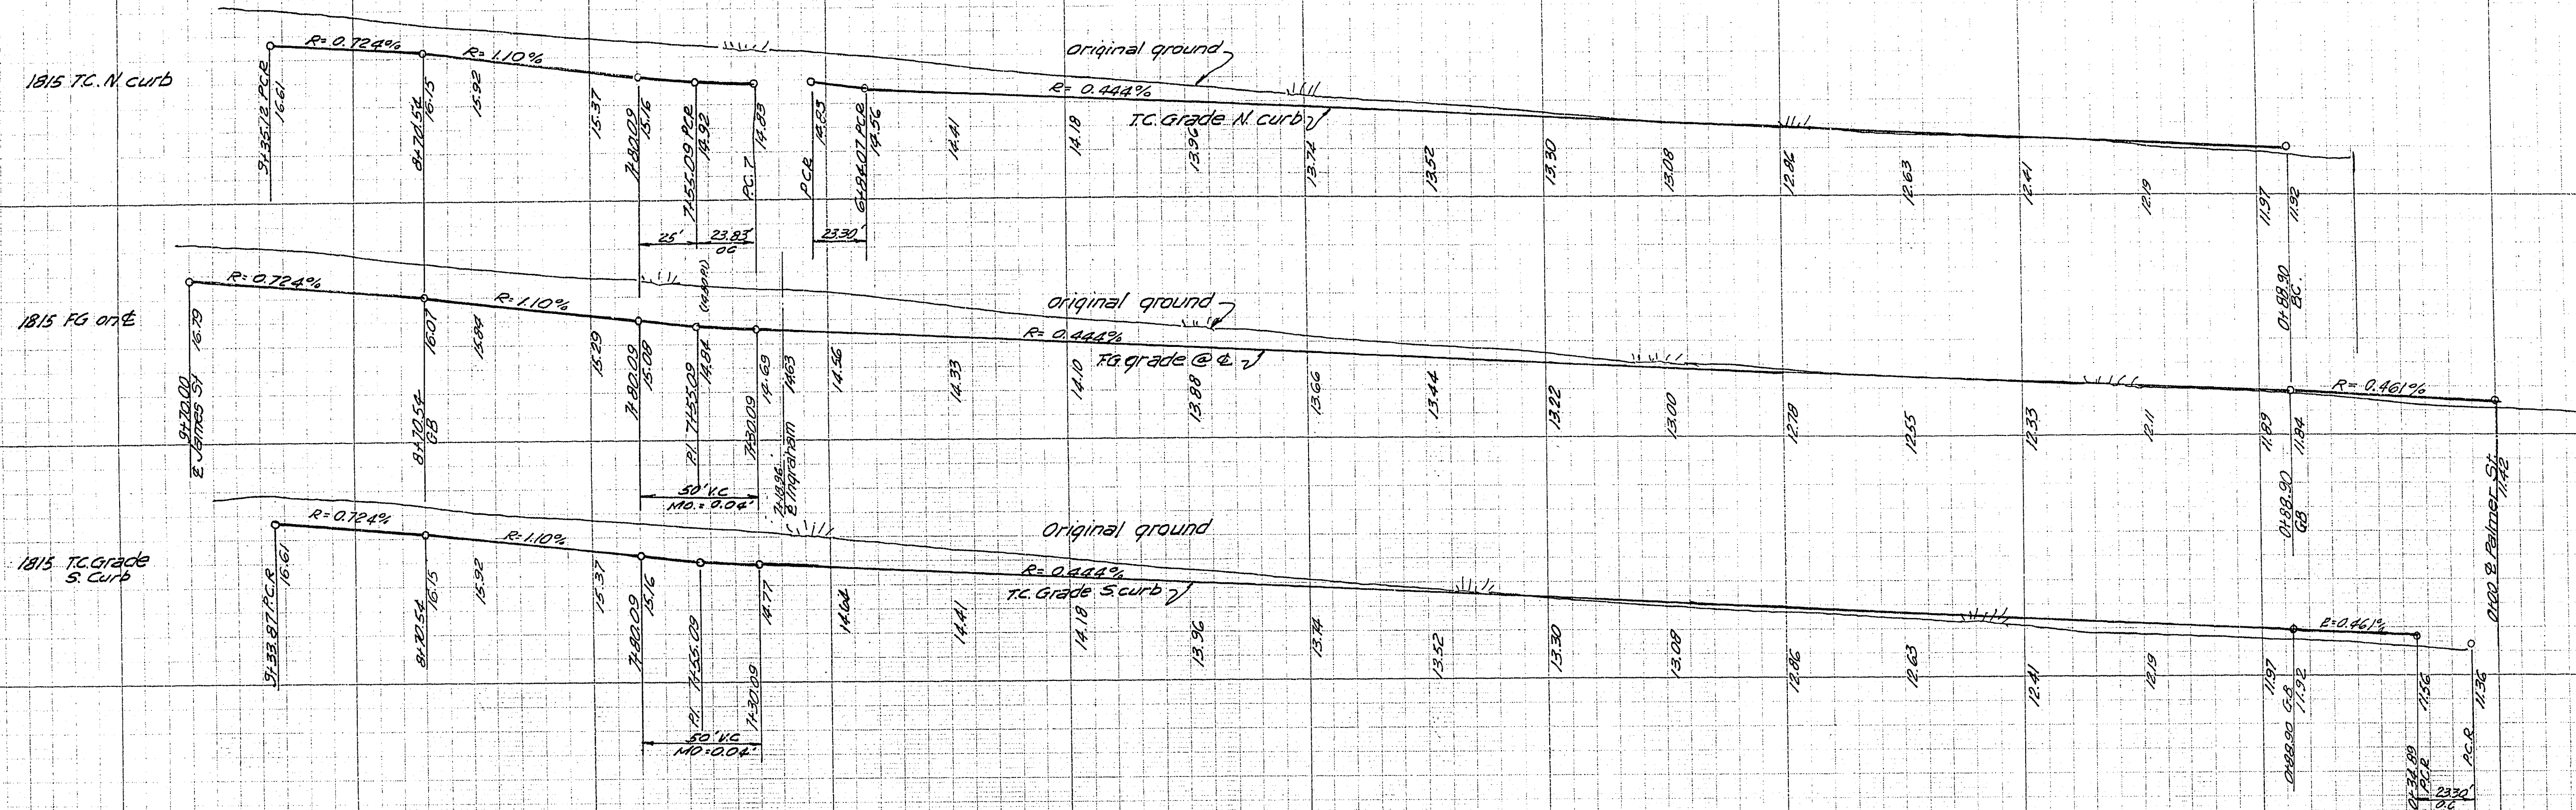

SCALE
HORIZ. 1"=40'
VERT. 1"=4'

CONSTRUCTION NOTES

1. CONST. 4" CONC. SIDEWALK WITH 5" TYPE II BASE AS PER DETAIL SHEET NO.1.
2. CONST. TYPE "L" CURB & GUTTER AS PER DETAIL SHEET NO.1.
3. CONST. STD. VALLEY GUTTER AS PER DETAIL SHEET NO.1.
4. CONST. 2" ASPHALTIC CONCRETE OVER 4" TYPE II GRAVEL BASE OVER 6" TYPE I GRAVEL BASE AS PER DETAIL SHEET NO.1.

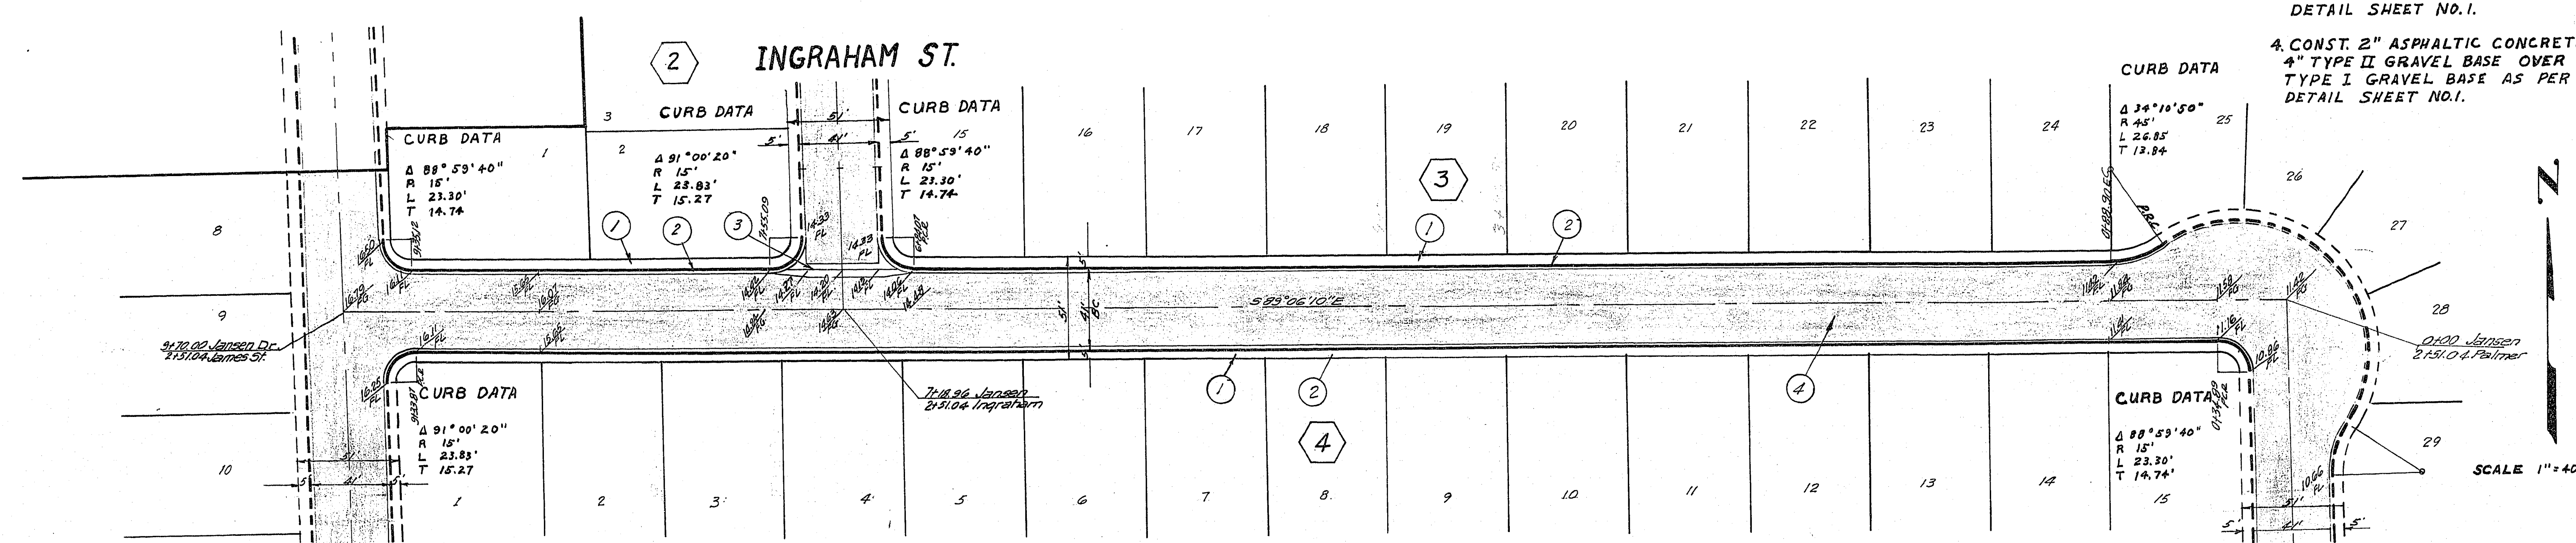

PALMER ST.

COLLEGE PARK
23

JANSEN DRIVE

SUBMITTED BY
Victor G. Krametbauer
VICTOR G. KRAMETBAUER
R.C.E. NO. 1511
APPROVED BY: *R.P. Sauer*
CITY ENGINEER R.C.E. NO. 396

SHEET
8
OF 19