



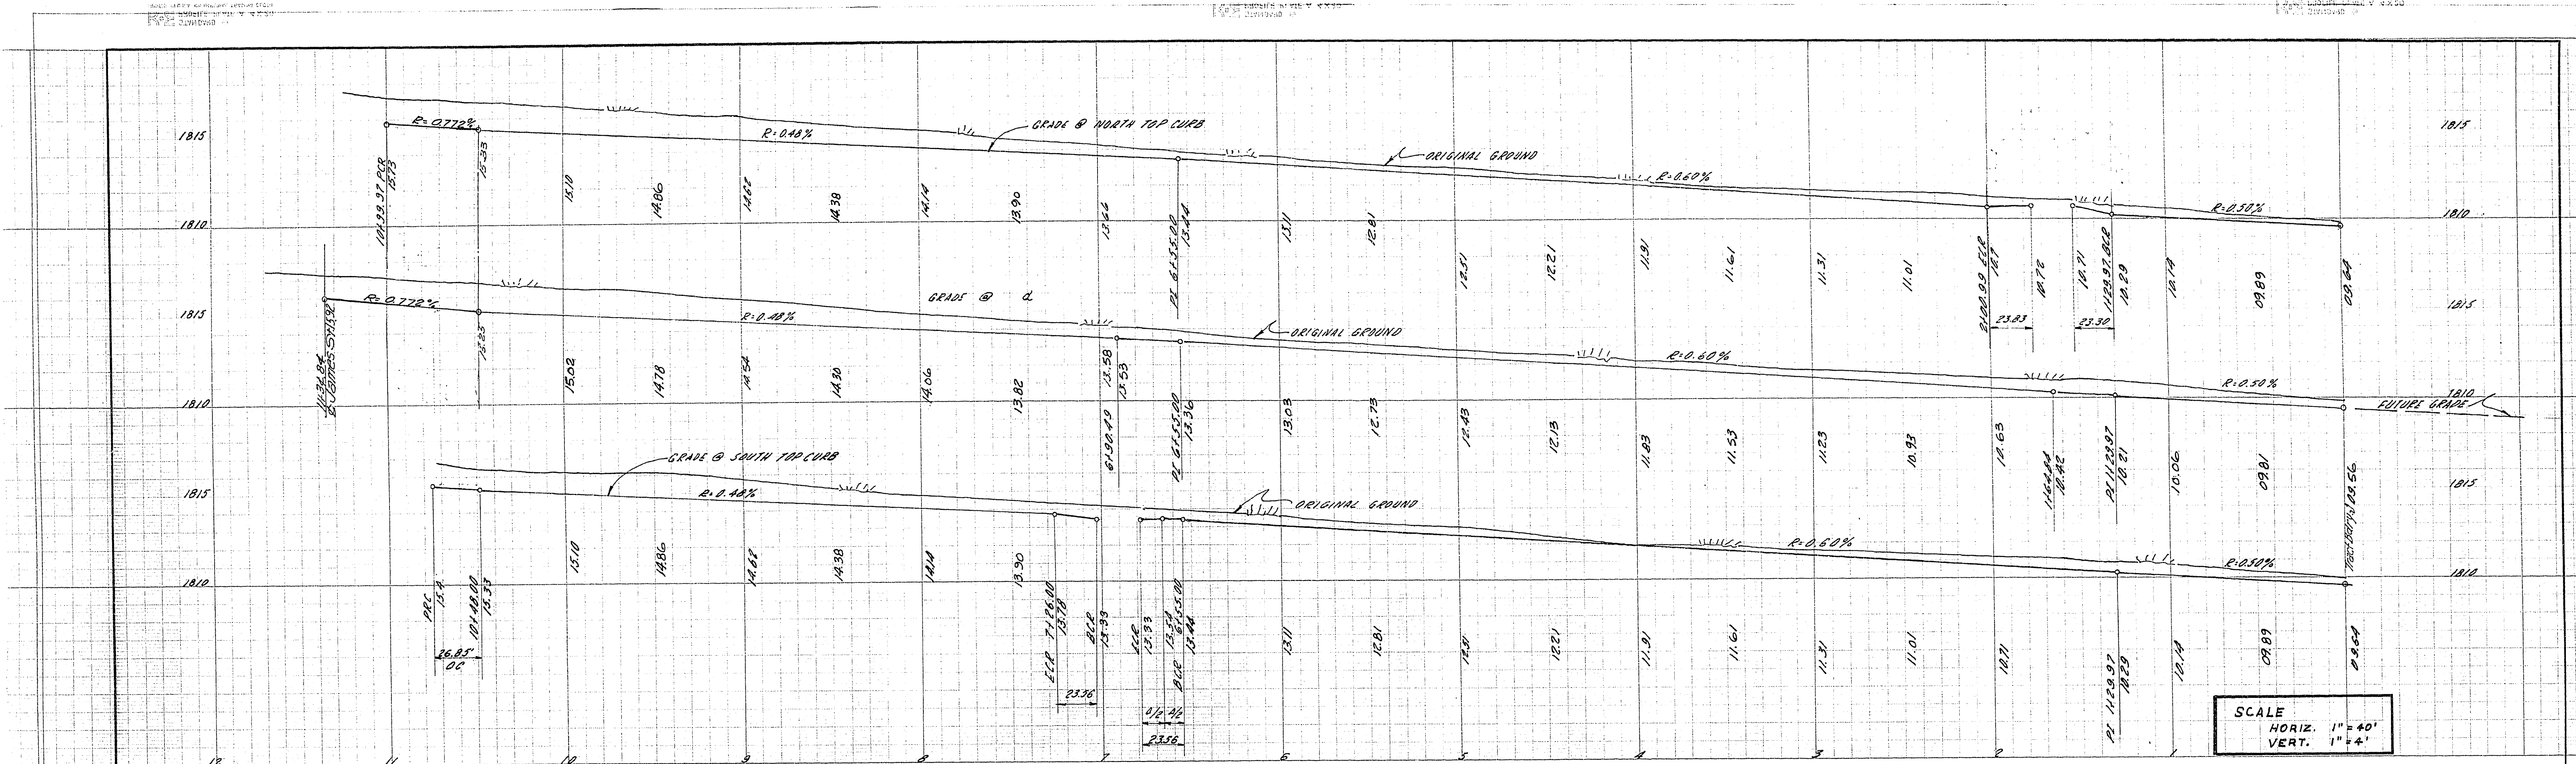

CONSTRUCTION NOTES.

1. CONST. 4" CONC. SIDEWALK WITH 5" TYPE II BASE AS PER DETAIL SHEET NO.1.
2. CONST. TYPE "L" CURB & GUTTER AS PER DETAIL SHEET NO.1
3. CONST. STD. VALLEY GUTTER AS PER DETAIL SHEET NO.1
4. CONST. 2" ASPHALTIC CONCRETE OVER 4" TYPE II GRAVEL BASE OVER 6" TYPE I GRAVEL BASE AS PER DETAIL SHEET NO.1

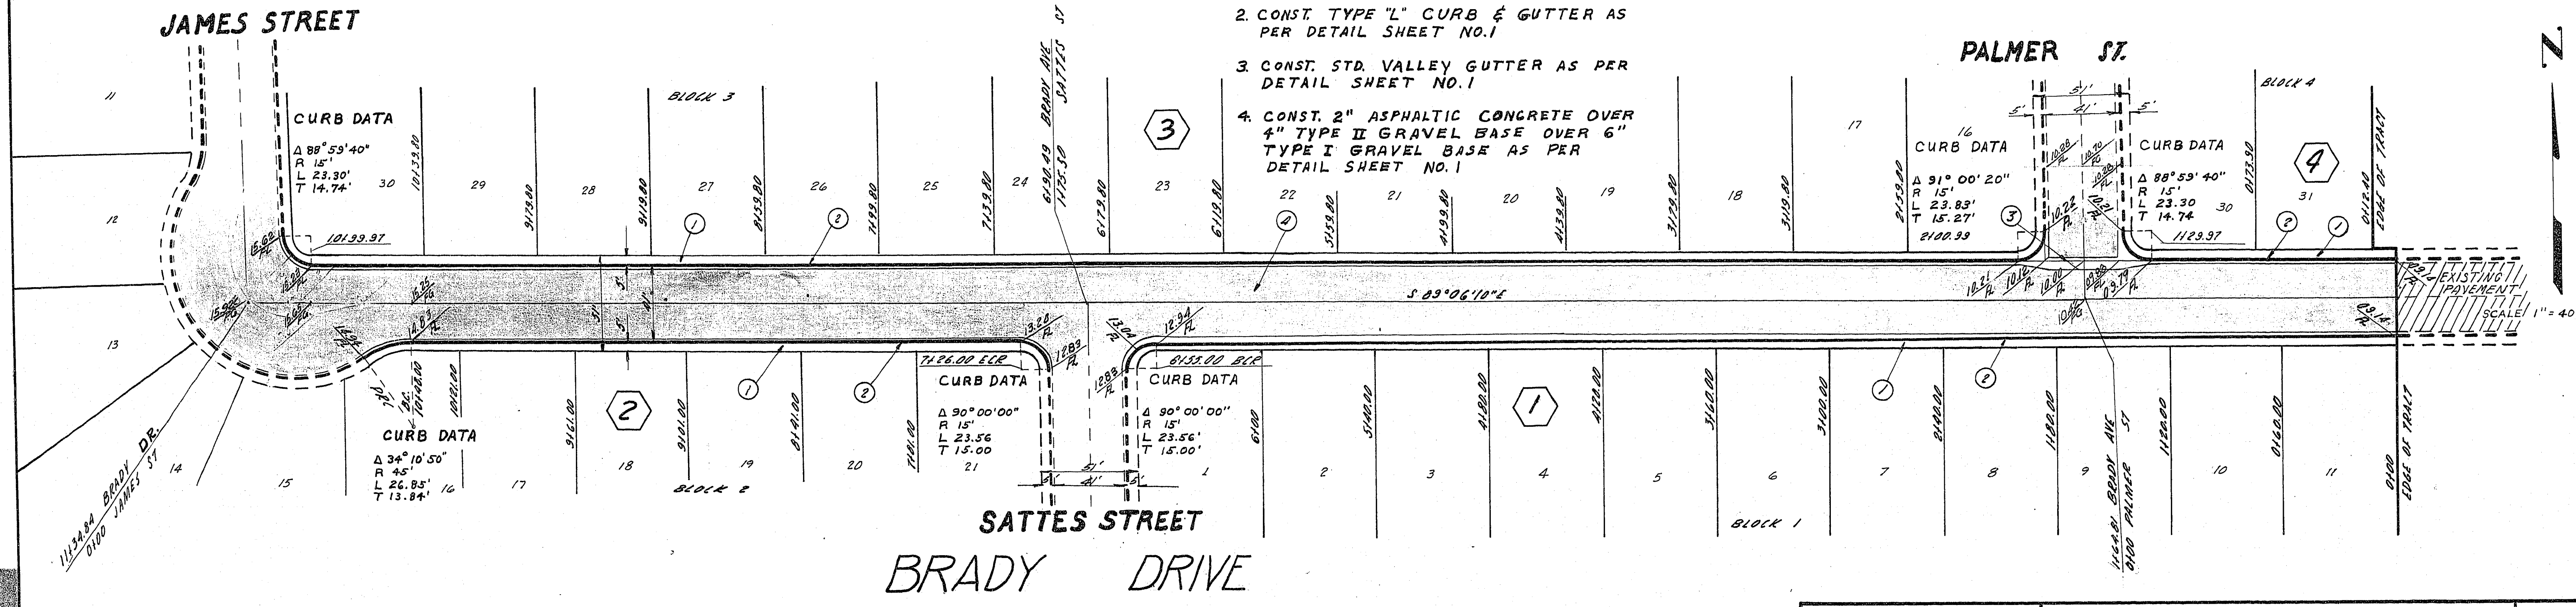

SUBMITTED BY
 VICTOR G. KRAMETBAUER
 R.C.E. NO. 1511
 APPROVED BY
 R. F. Sawyer by Bull
 CITY ENGINEER R.C.E. #396

COLLEGE PARK
23
 BRADY DRIVE

SHEET
 10
 OF 13

1027-1130-23