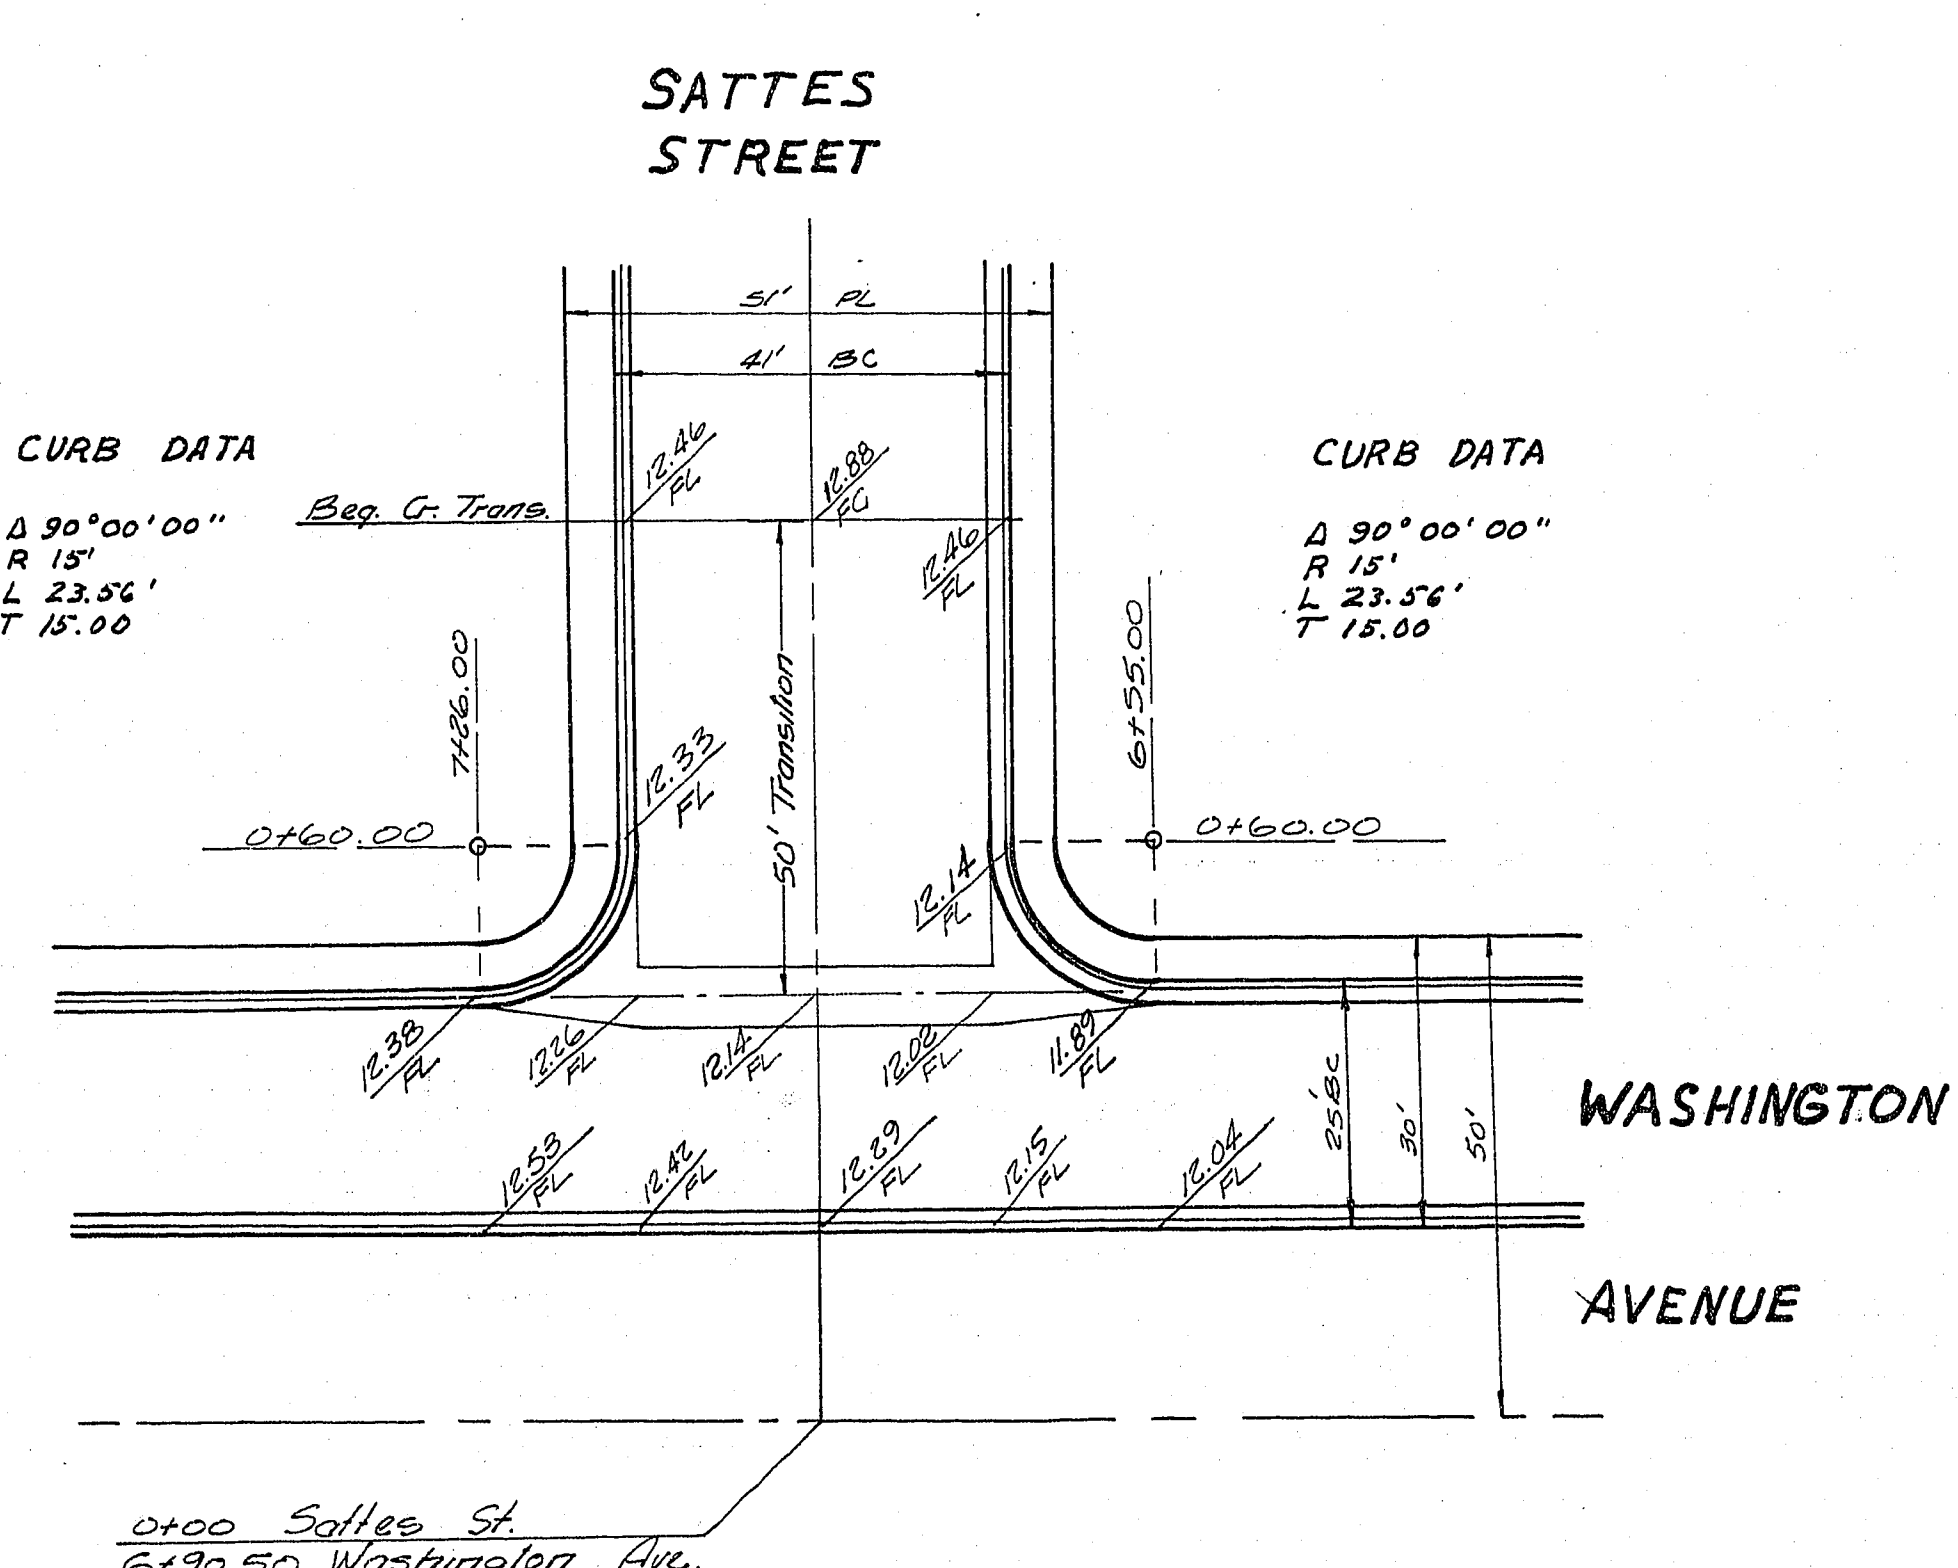
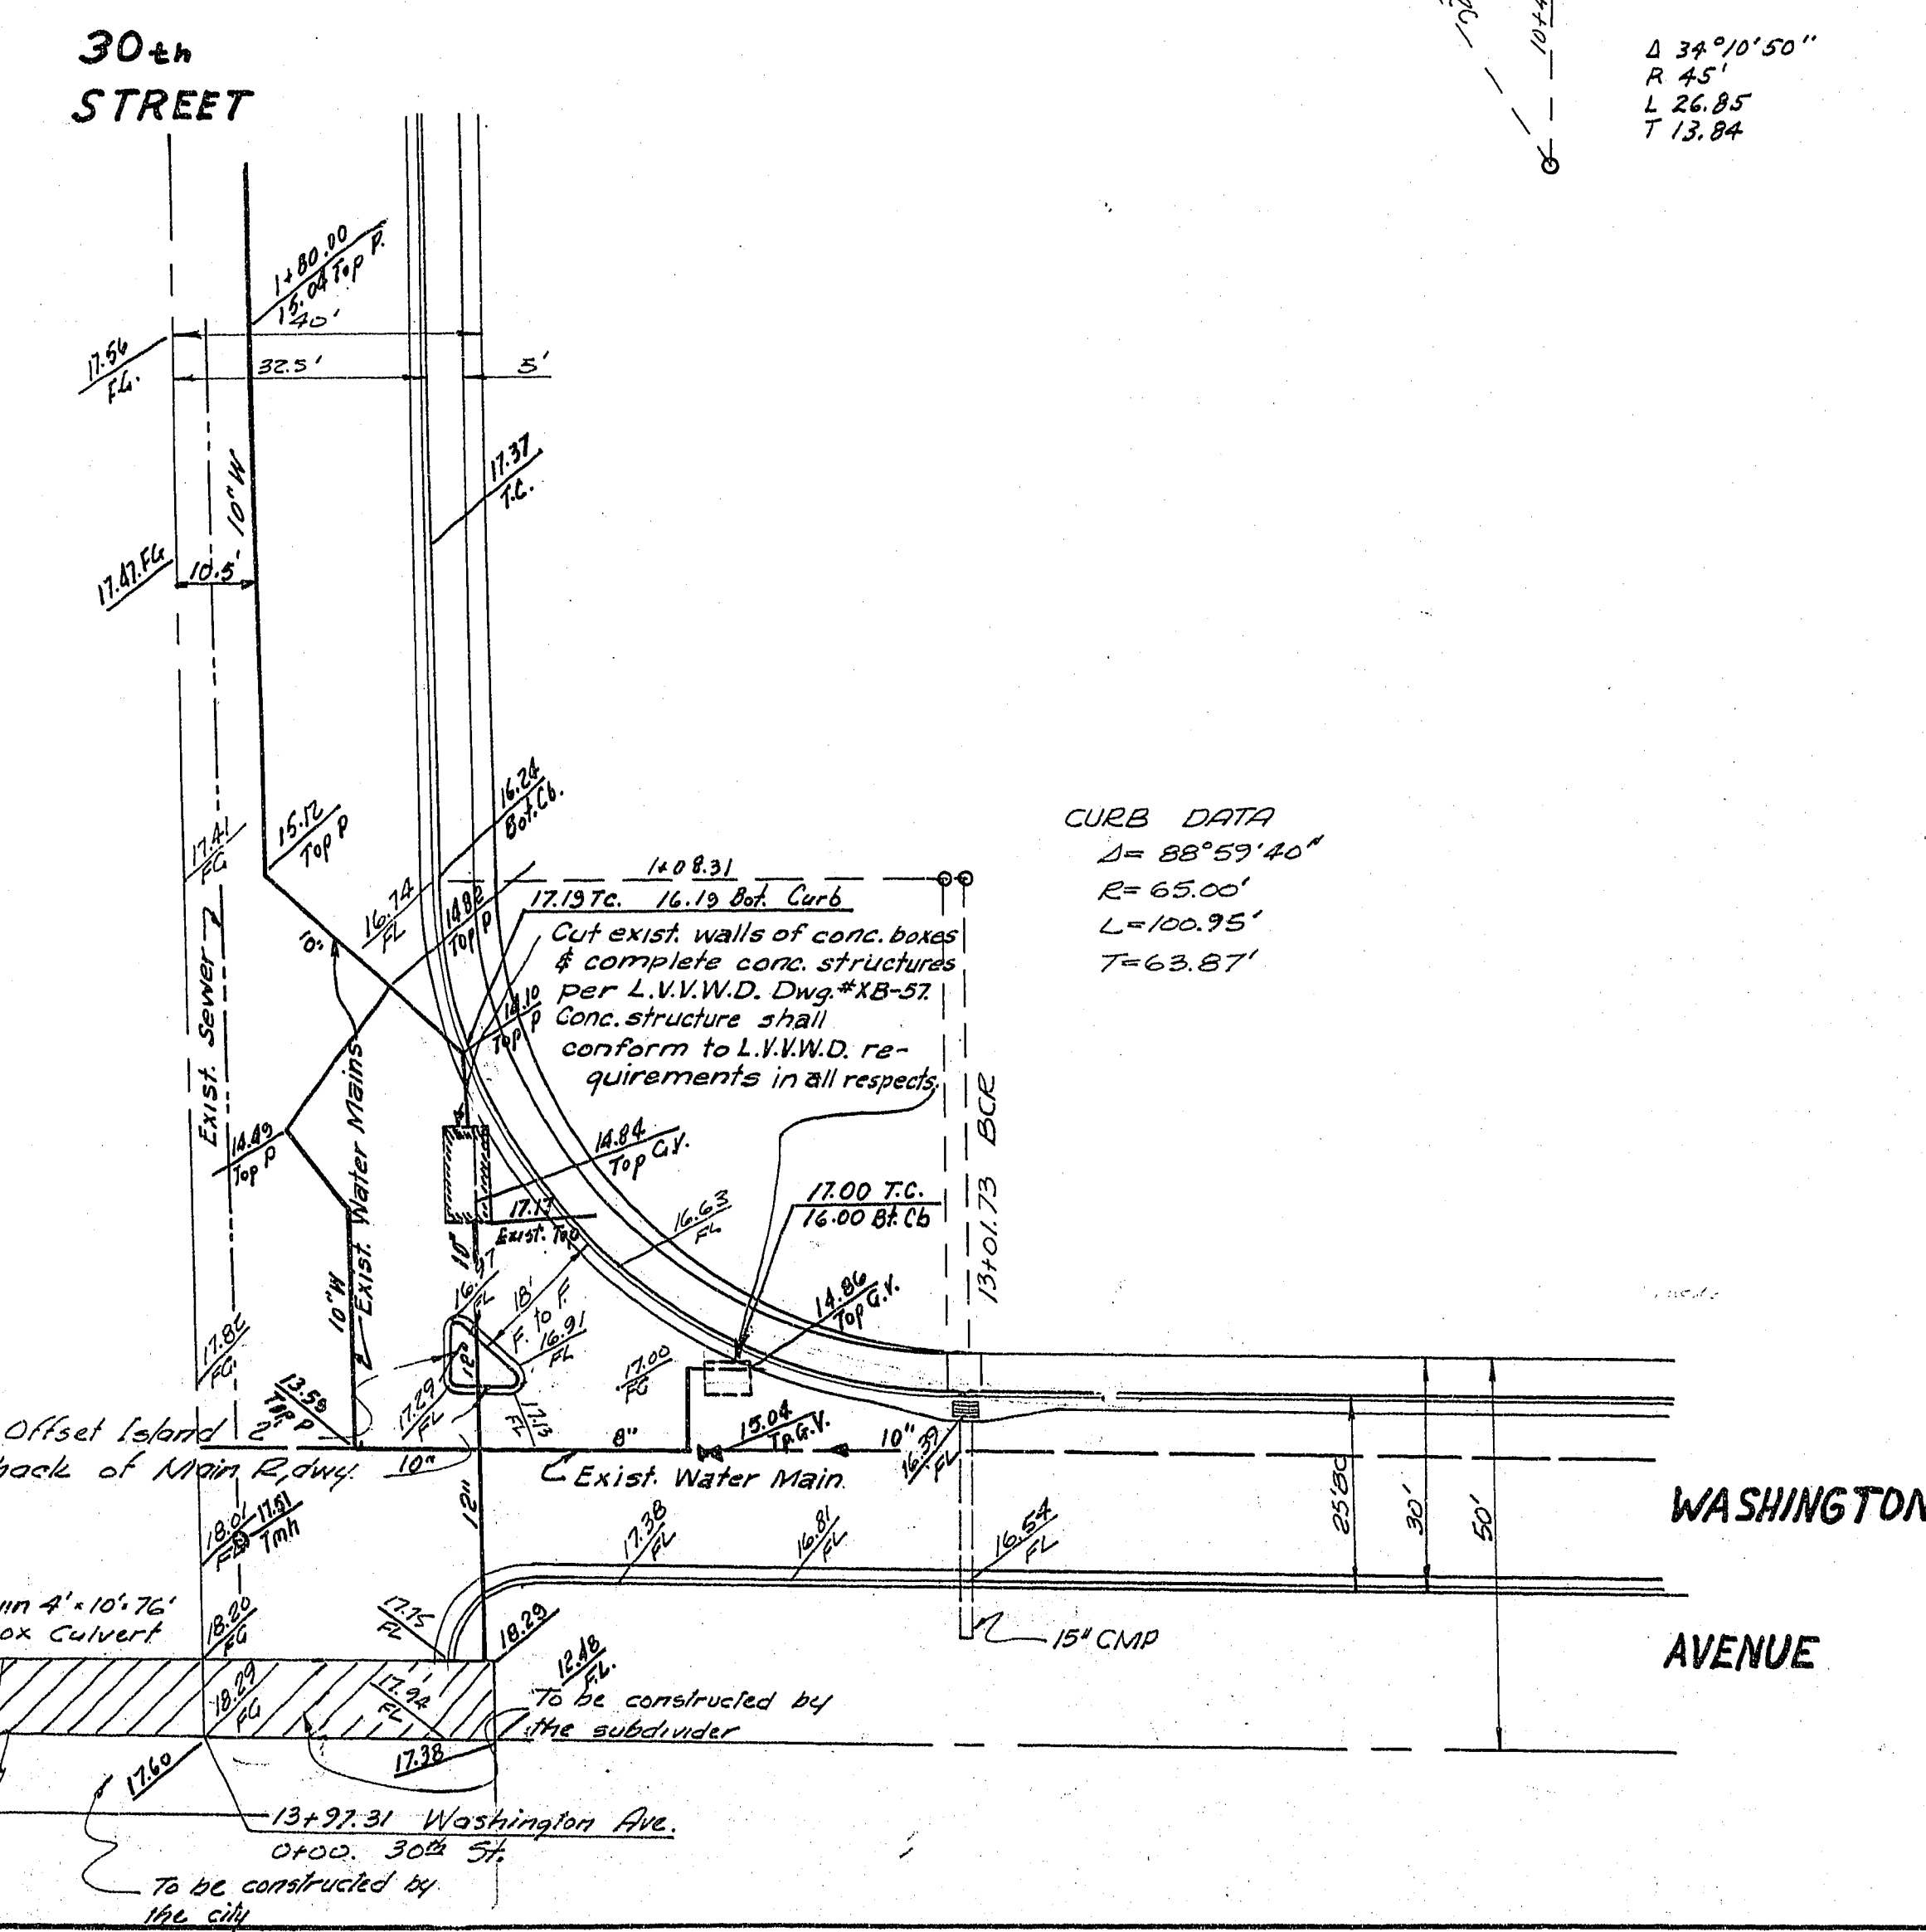
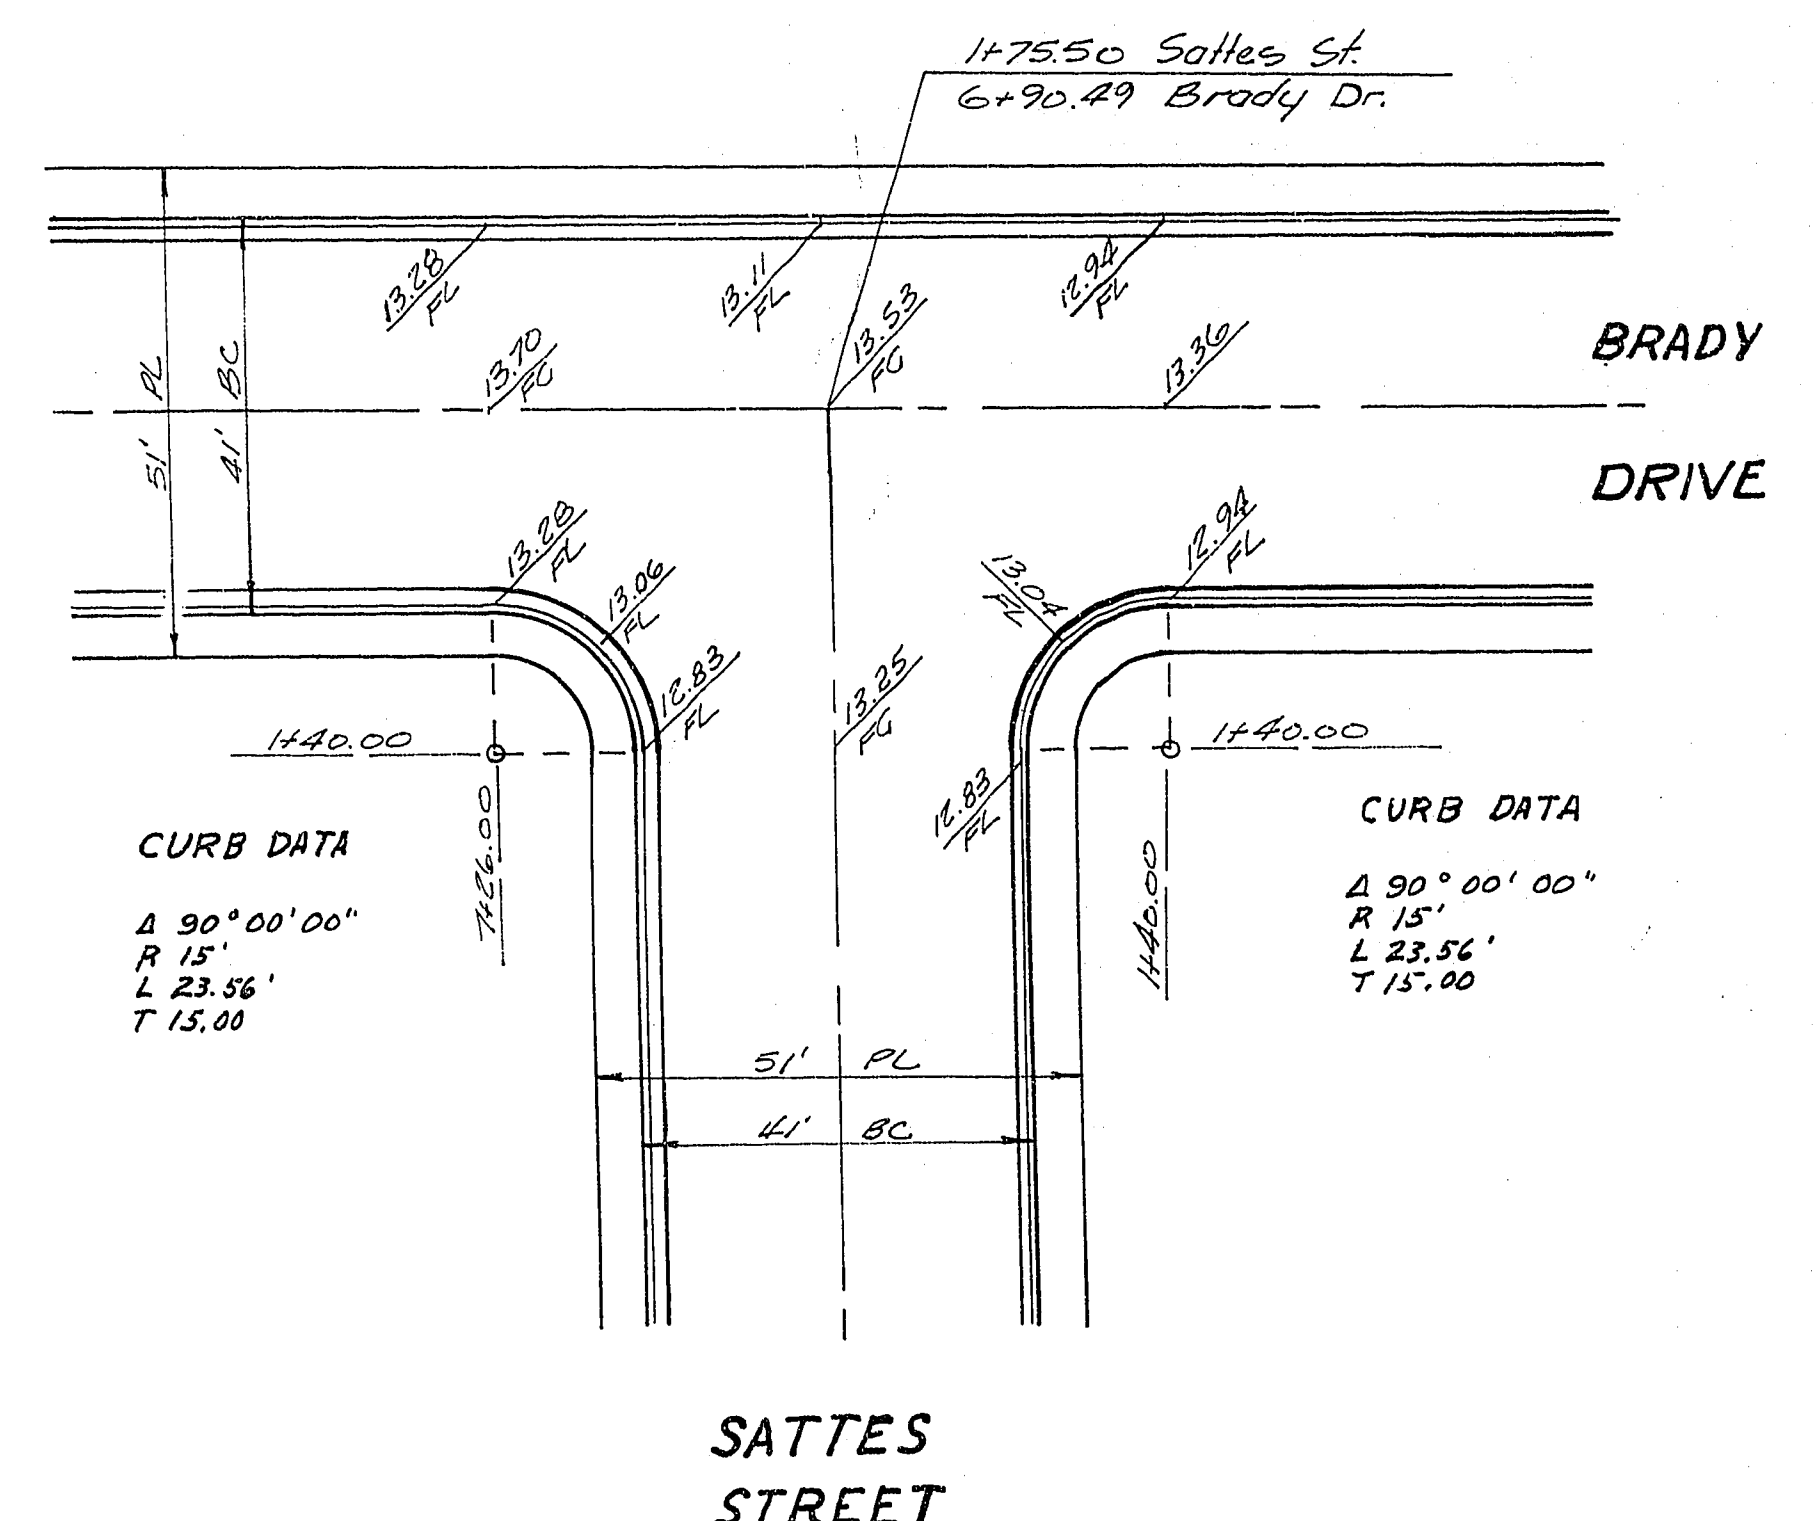
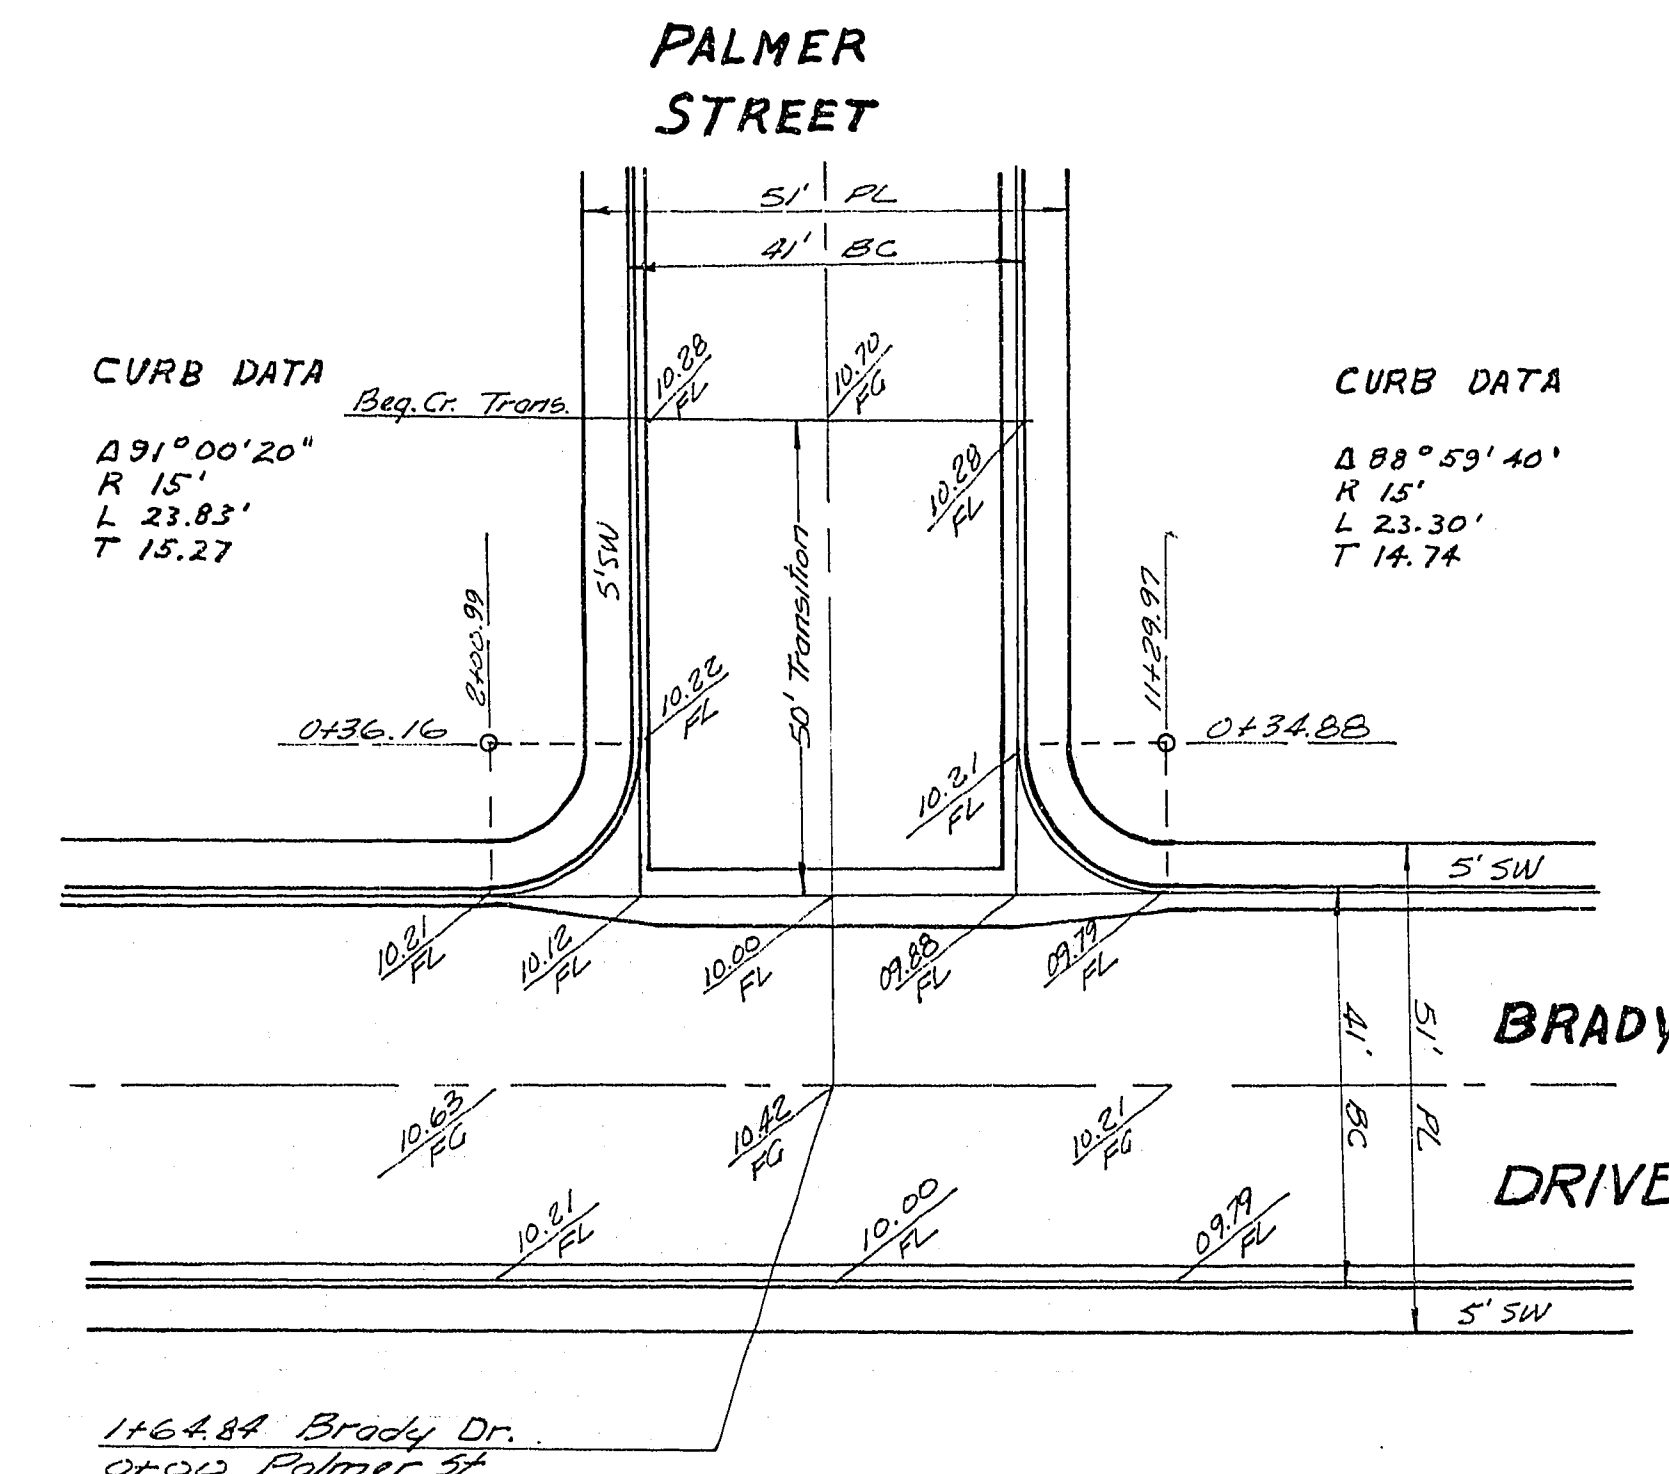
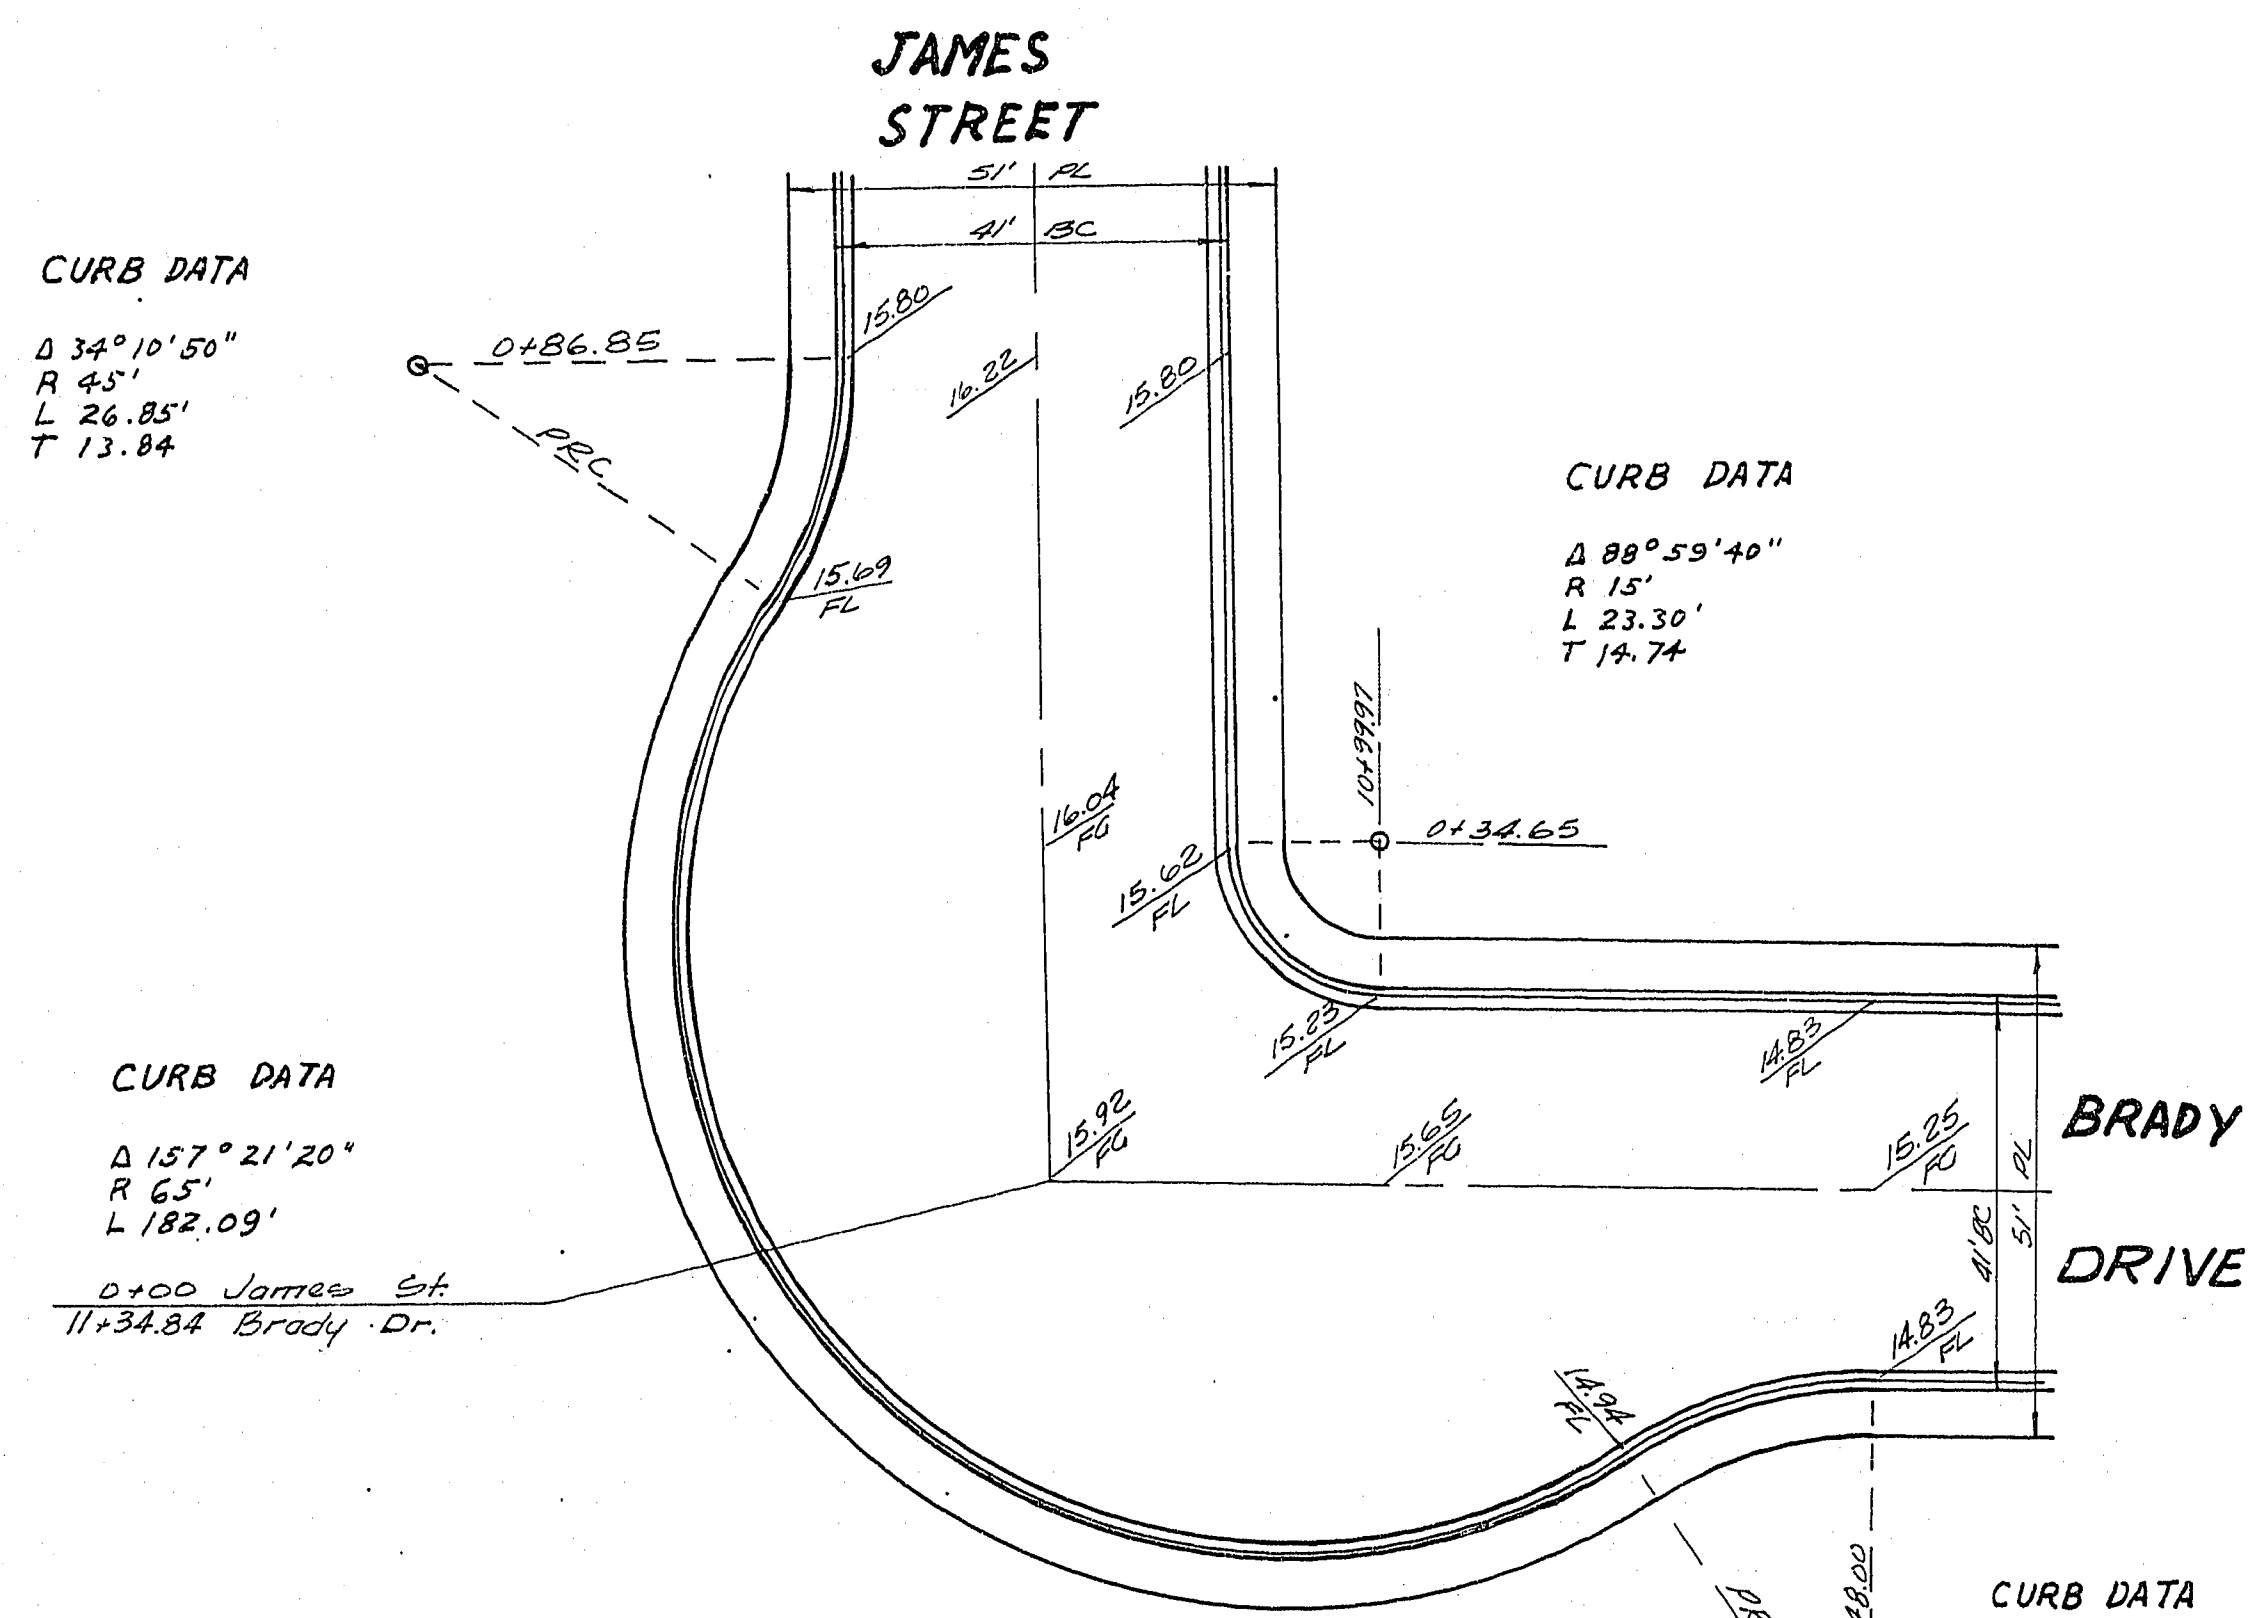


Revisions	Date	Description	Approved
1	Oct 17, 1963	Revised Water Main Locations - 30th - Washington St.	W.L.J.

NOTE: ALL STATIONING & DIMENSIONS ARE TO BACK OF CURB

SUBMITTED BY
VICTOR G. KRANEBAUER
 R.C.E. NO. 1511

APPROVED BY:
P.P. Sawyer
 CITY ENGINEER R.C.E. NO. 396

COLLEGE PARK
23

STREET INTERSECTION DETAILS

SHEET
12
 OF 19