


SCALE
HORIZ 1"=40'
VERT 1"=4'

SCALE 1"=40'

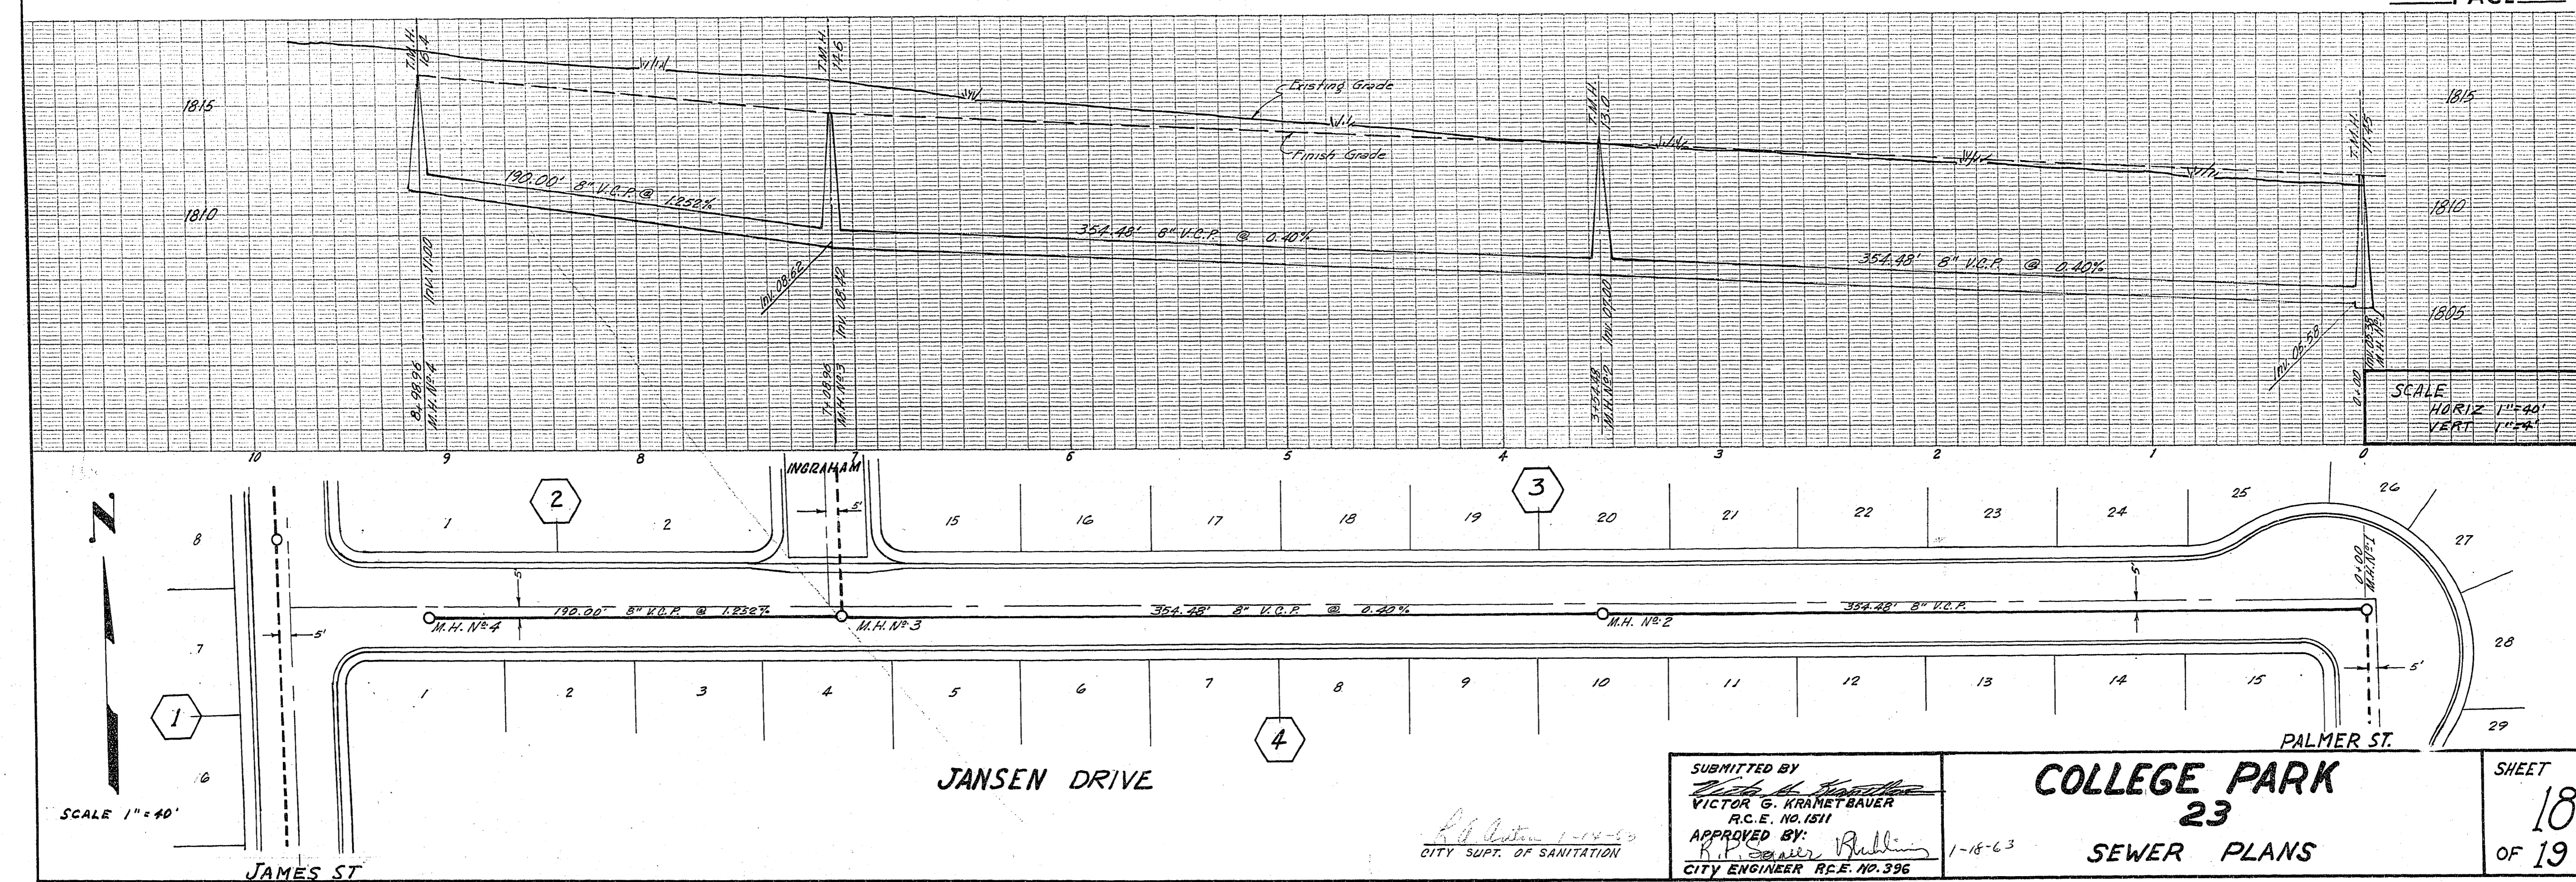

SCALE
HORIZ 1"=40'
VERT 1"=4'

SCALE 1"=40'

SUBMITTED BY
Victor G. Krametbauer
VICTOR G. KRAMETBAUER
R.C.E. NO. 1511

APPROVED BY:
R.P. ...
CITY ENGINEER R.C.E. NO. 396

R.D. ...
CITY S.U.P.T. OF SANITATION

COLLEGE PARK
23
SEWER PLANS

SHEET
18
OF 19