
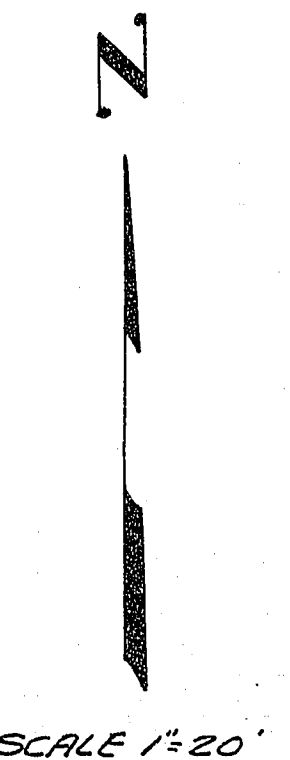
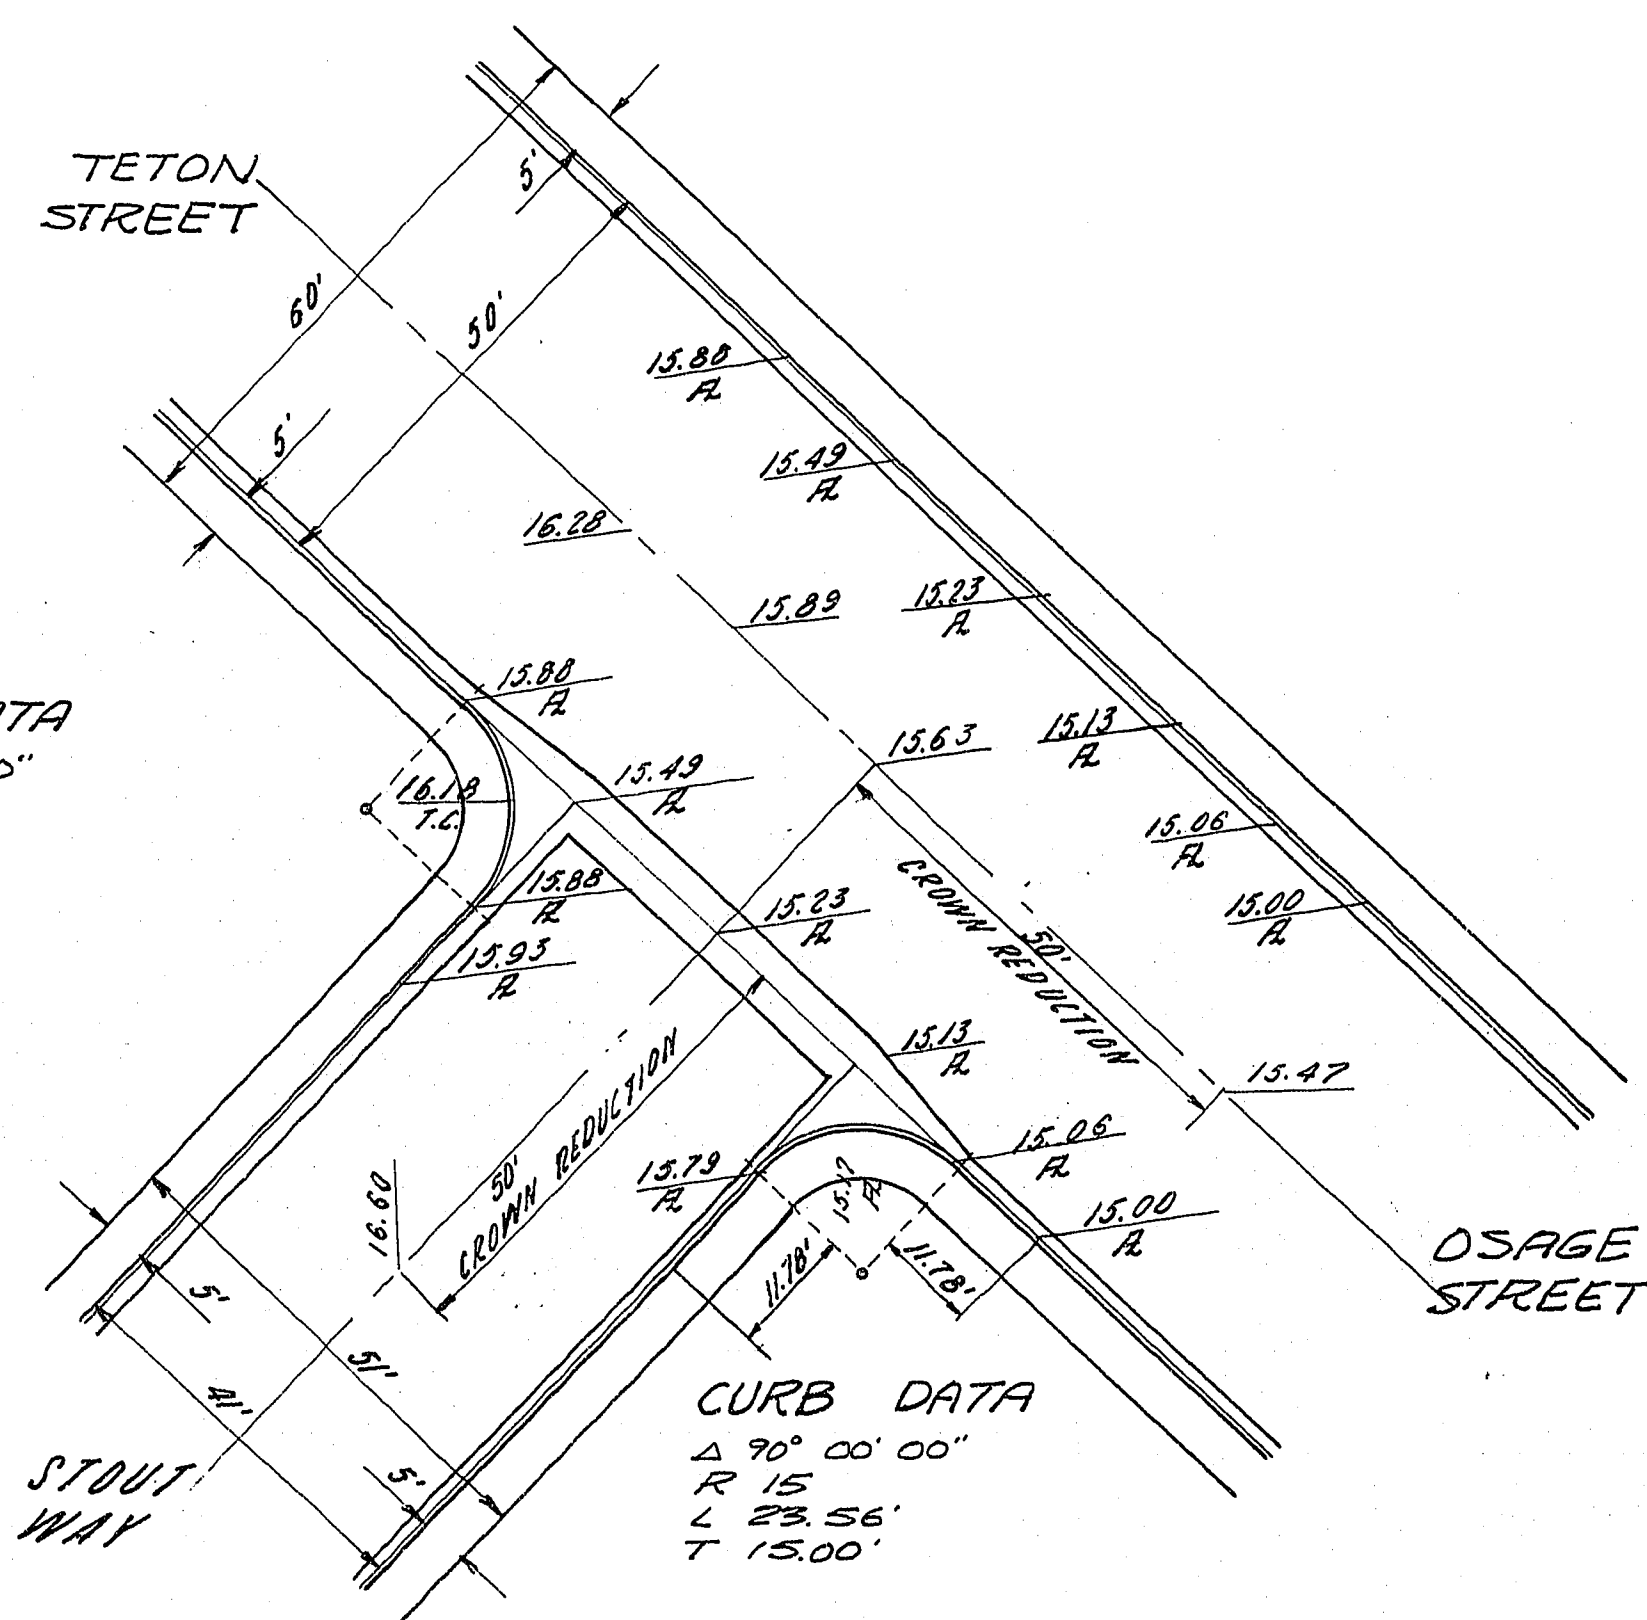


CURB DATA
 $\Delta 44^{\circ} 15' 00''$
 R 30'
 L 23.17'
 T 12.20'

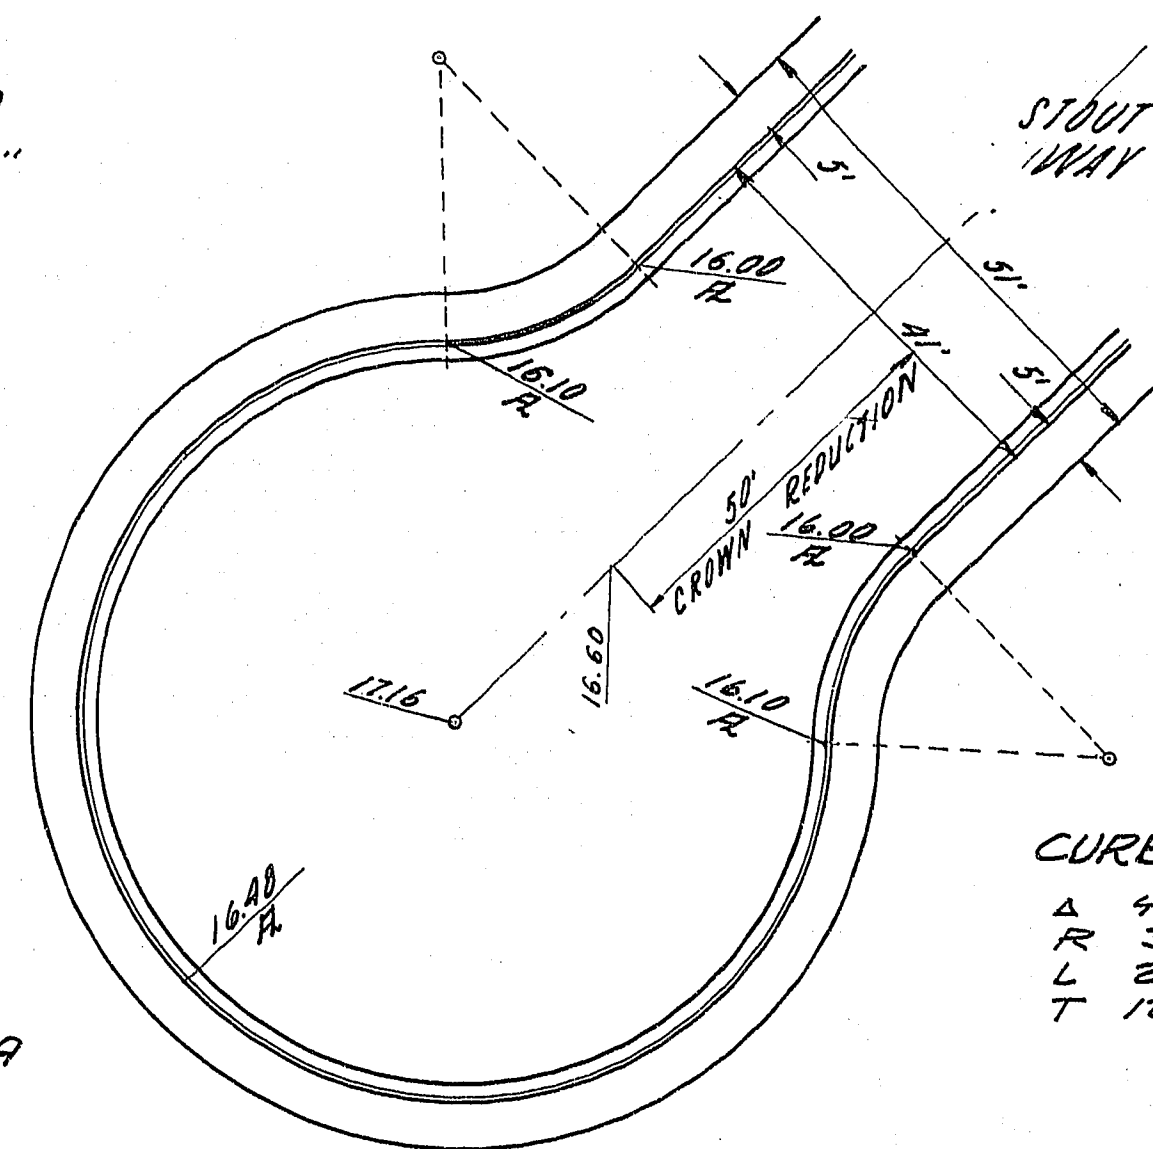

NOTE: ALL DIMENSIONS & STATIONING TO BACK OF CURB

SUBMITTED BY <i>Victor G. Krametsbauer</i> VICTOR G. KRAMETSAUER RCE No 1511 APPROVED BY <i>Victor G. Krametsbauer</i> CITY ENGINEER RCE No 376	COLLEGE PARK 22 STREET INTERSECTION DETAILS	SHEET 3 OF 18
---	-----------------------------------------------------------------	----------------------------

FILE 5-24-62

107Y-1126-22