



SCALE
 HORIZ 1"=40'
 VERT 1"=4'

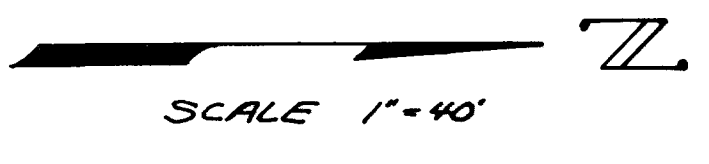

CONSTRUCTION NOTES

1. CONST 4" CONC SIDEWALK WITH 5" TYPE II BASE AS PER DETAIL SHEET NO 1
2. CONST TYPE "L" CURB & GUTTER AS PER DETAIL SHEET NO 1
3. CONST STD VALLEY GUTTER AS PER DETAIL SHEET NO 1
4. CONST 2" ASPHALTIC CONCRETE OVER 4" TYPE II GRAVEL BASE OVER 9" TYPE I GRAVEL BASE AS PER DETAIL SHEET NO 1
5. CONST 2"x6" REDWOOD HEADER
6. CONST. STANDARD BARRICADE

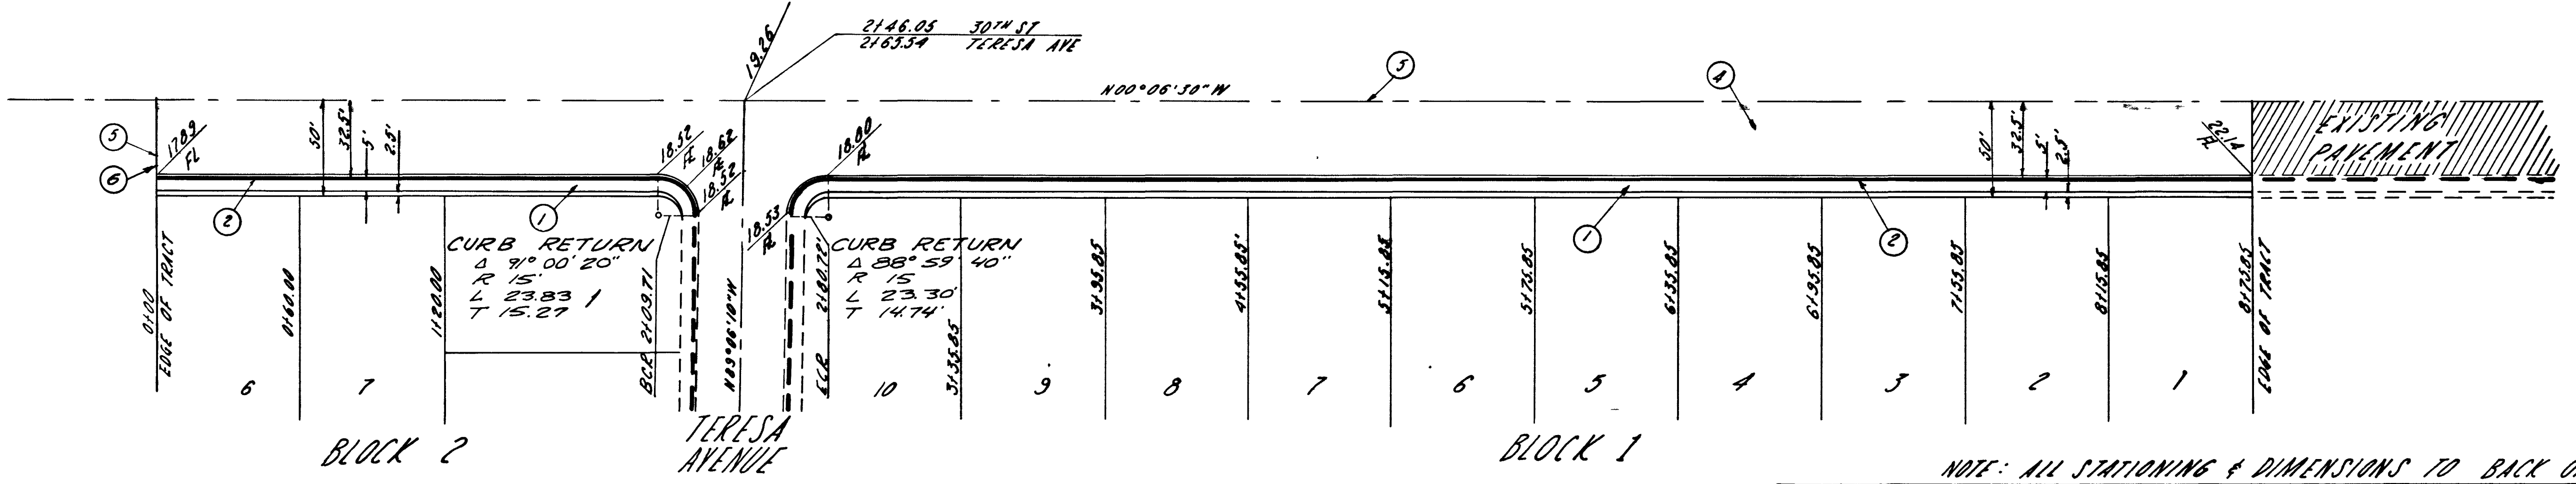

NOTE: ALL STATIONING & DIMENSIONS TO BACK OF CURB

30TH ST.

SUBMITTED BY
 VICTOR G. KRANETSBAUER
 REG. S. NO. 1511
 APPROVED BY
 CITY ENGINEER RCE #396


COLLEGE PARK
 22
 30TH ST.

SHEET
 4
 OF 18

SEP 5-24-62


4019

107Y-1120-22

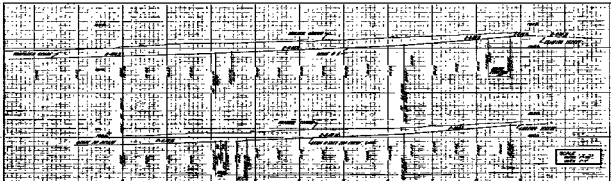

30th St

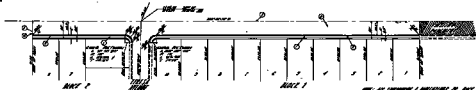

30th St

30th St

COLLEGE PARK
E.E.
30th St

SHEET
4
OF 10