


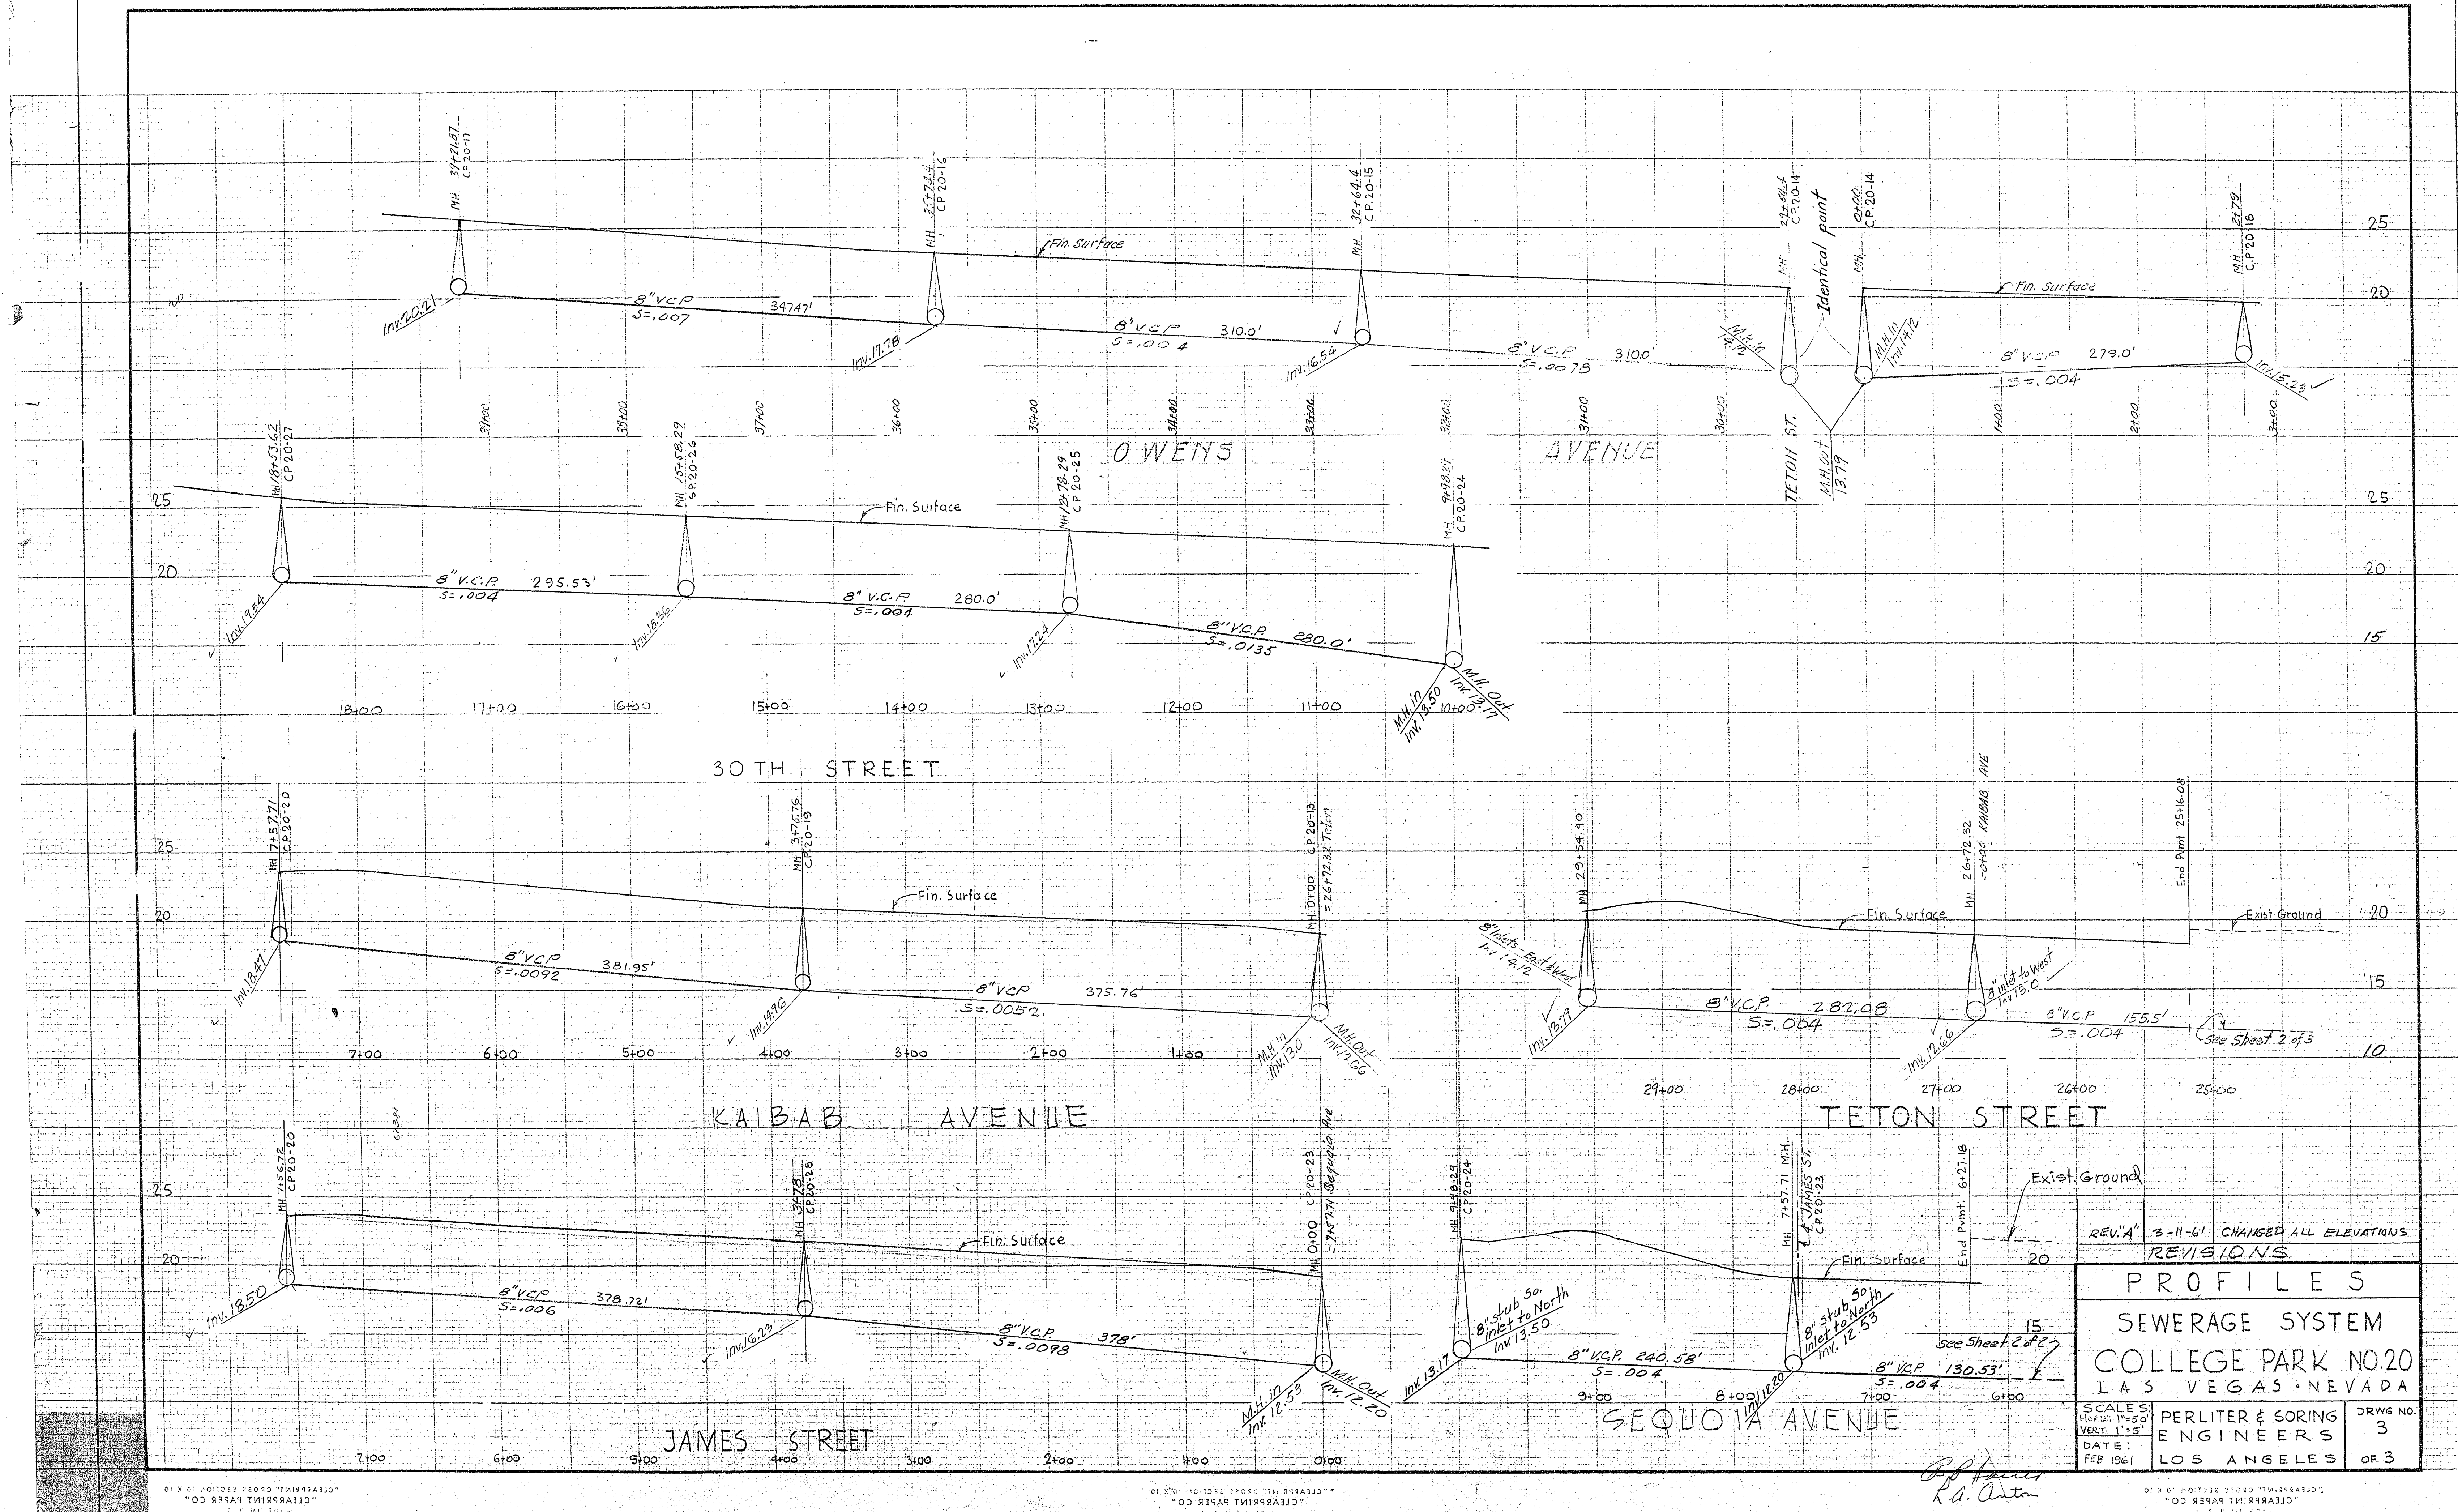

REV. A 3-11-61 CHANGED ALL ELEVATIONS	
REVISIONS	
PROFILES	
SEWERAGE SYSTEM	
COLLEGE PARK NO. 20	
LAS VEGAS - NEVADA	
SCALE: HORIZ. 1"=50' VERT. 1"=5'	PERLITER & SORING ENGINEERS
DATE: FEB 1961	LOS ANGELES
DRWG. NO. 3	OR 3