
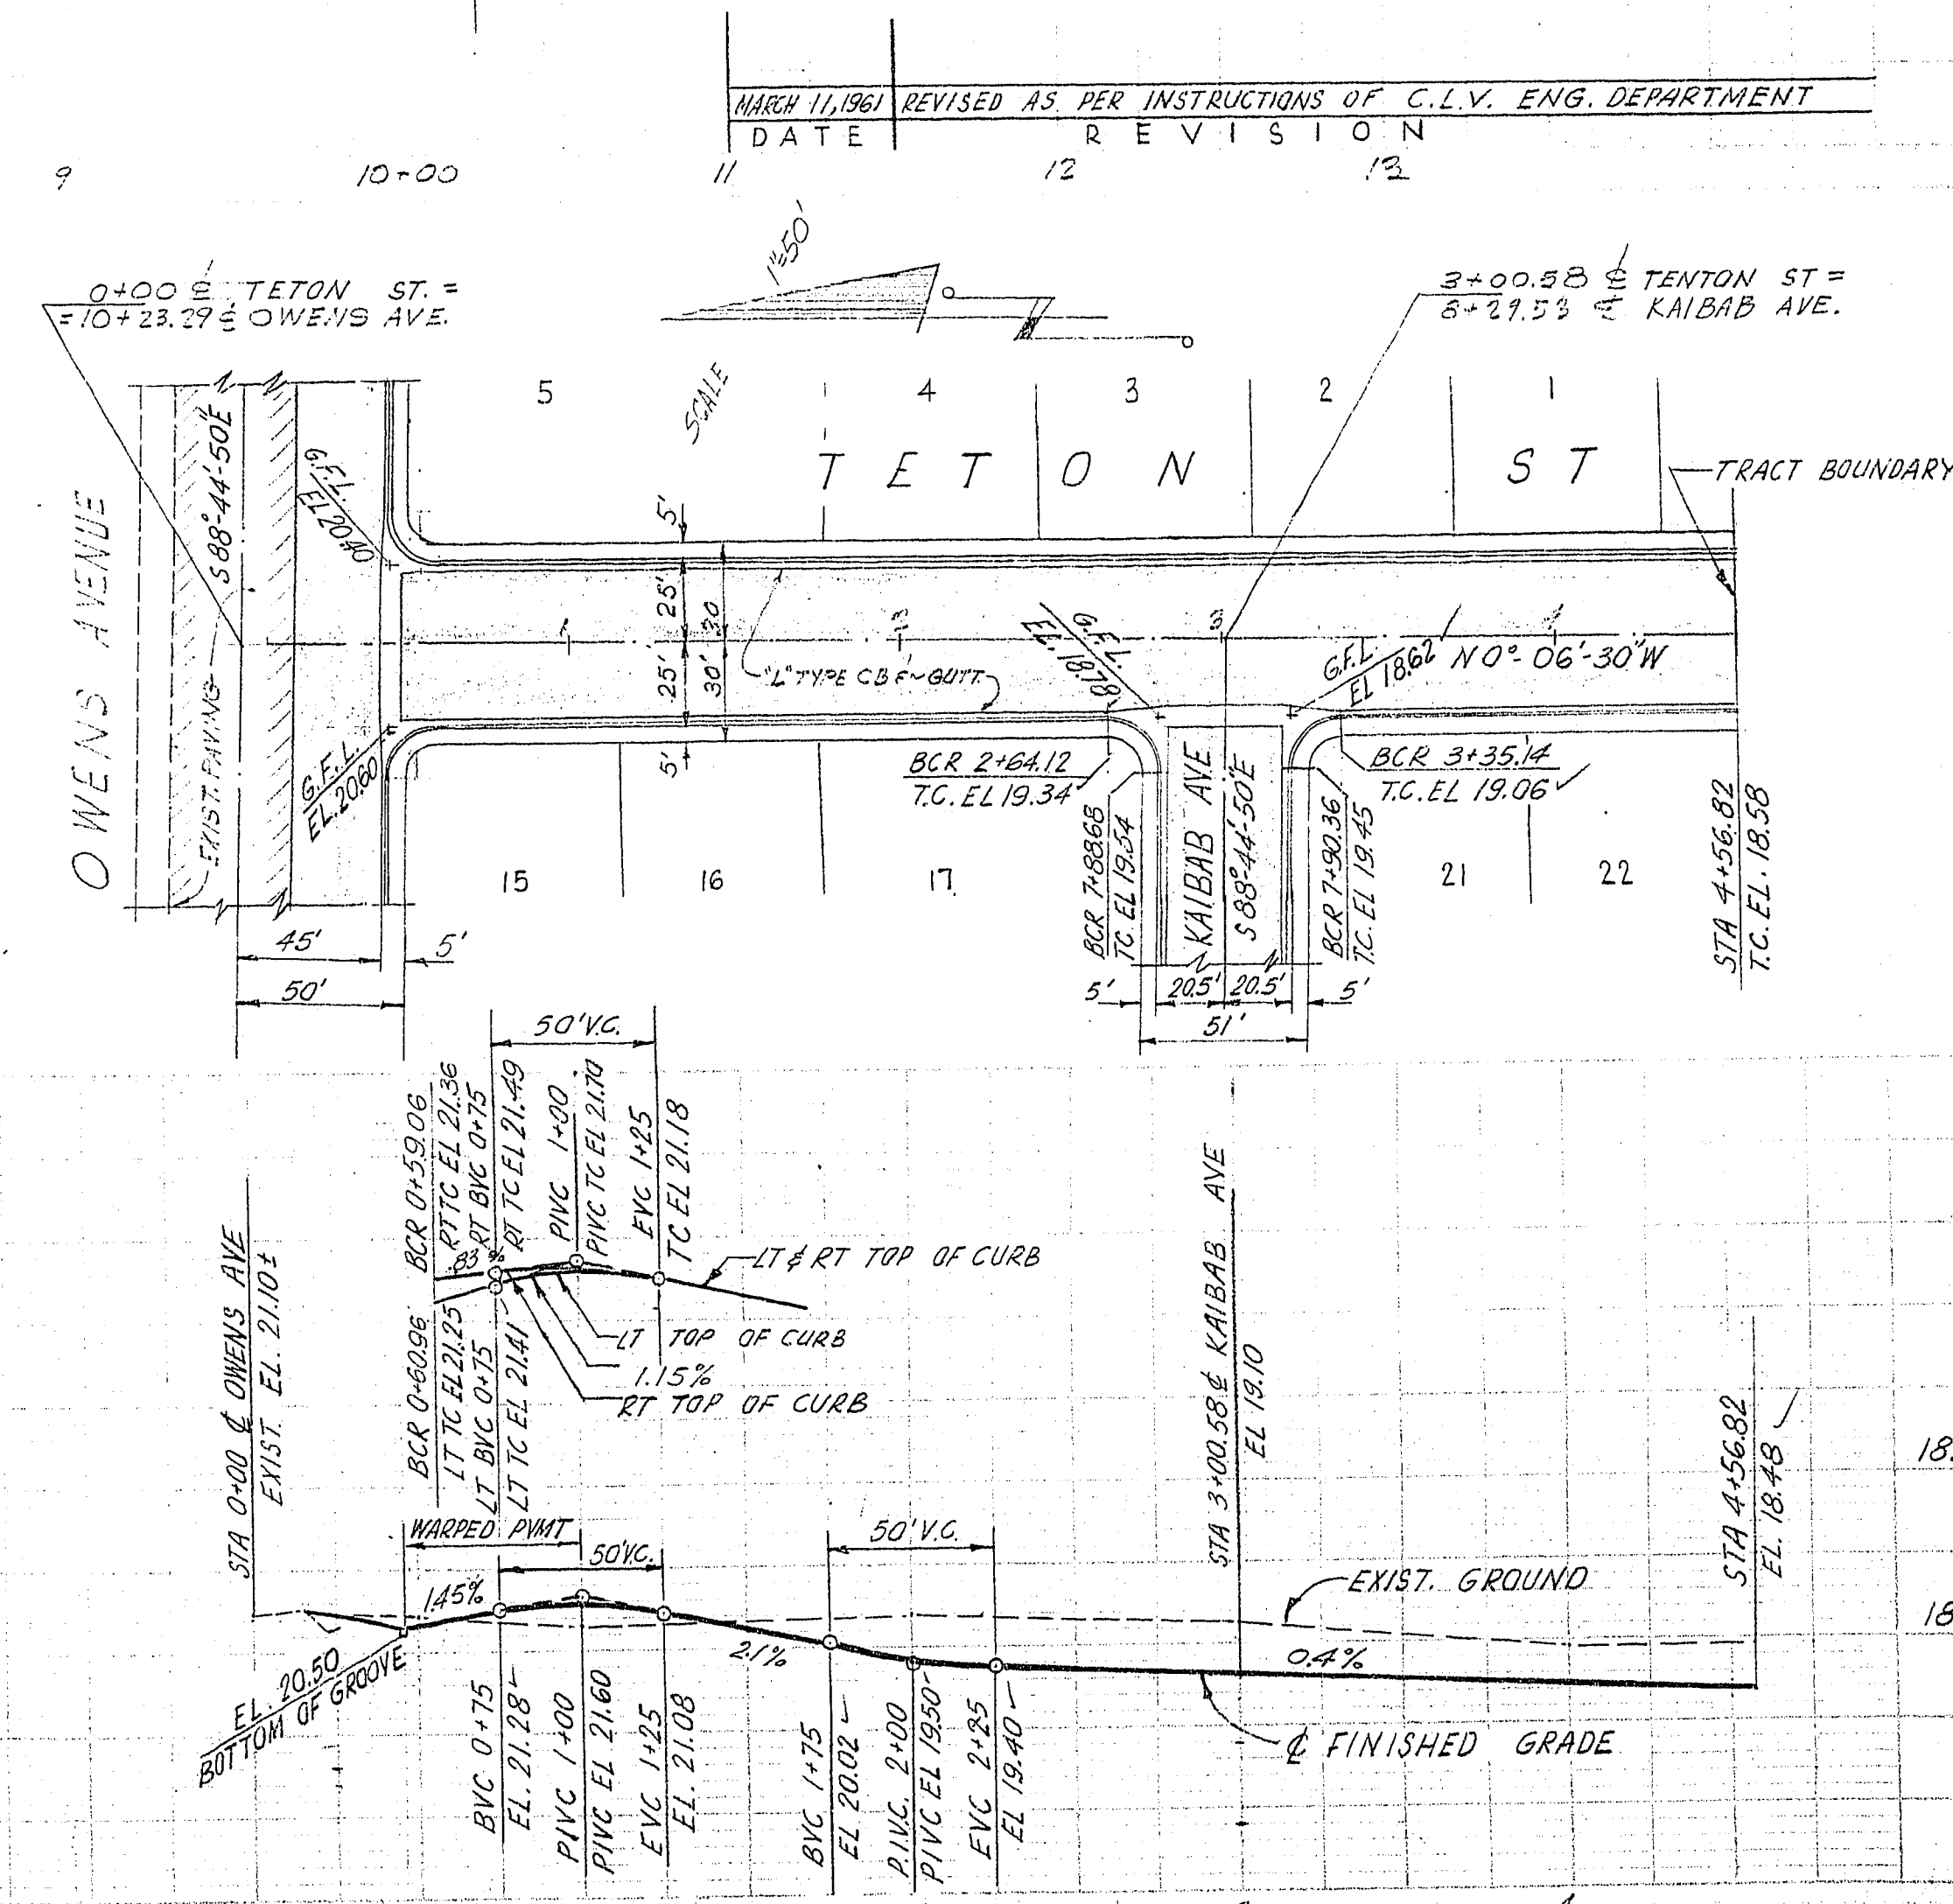
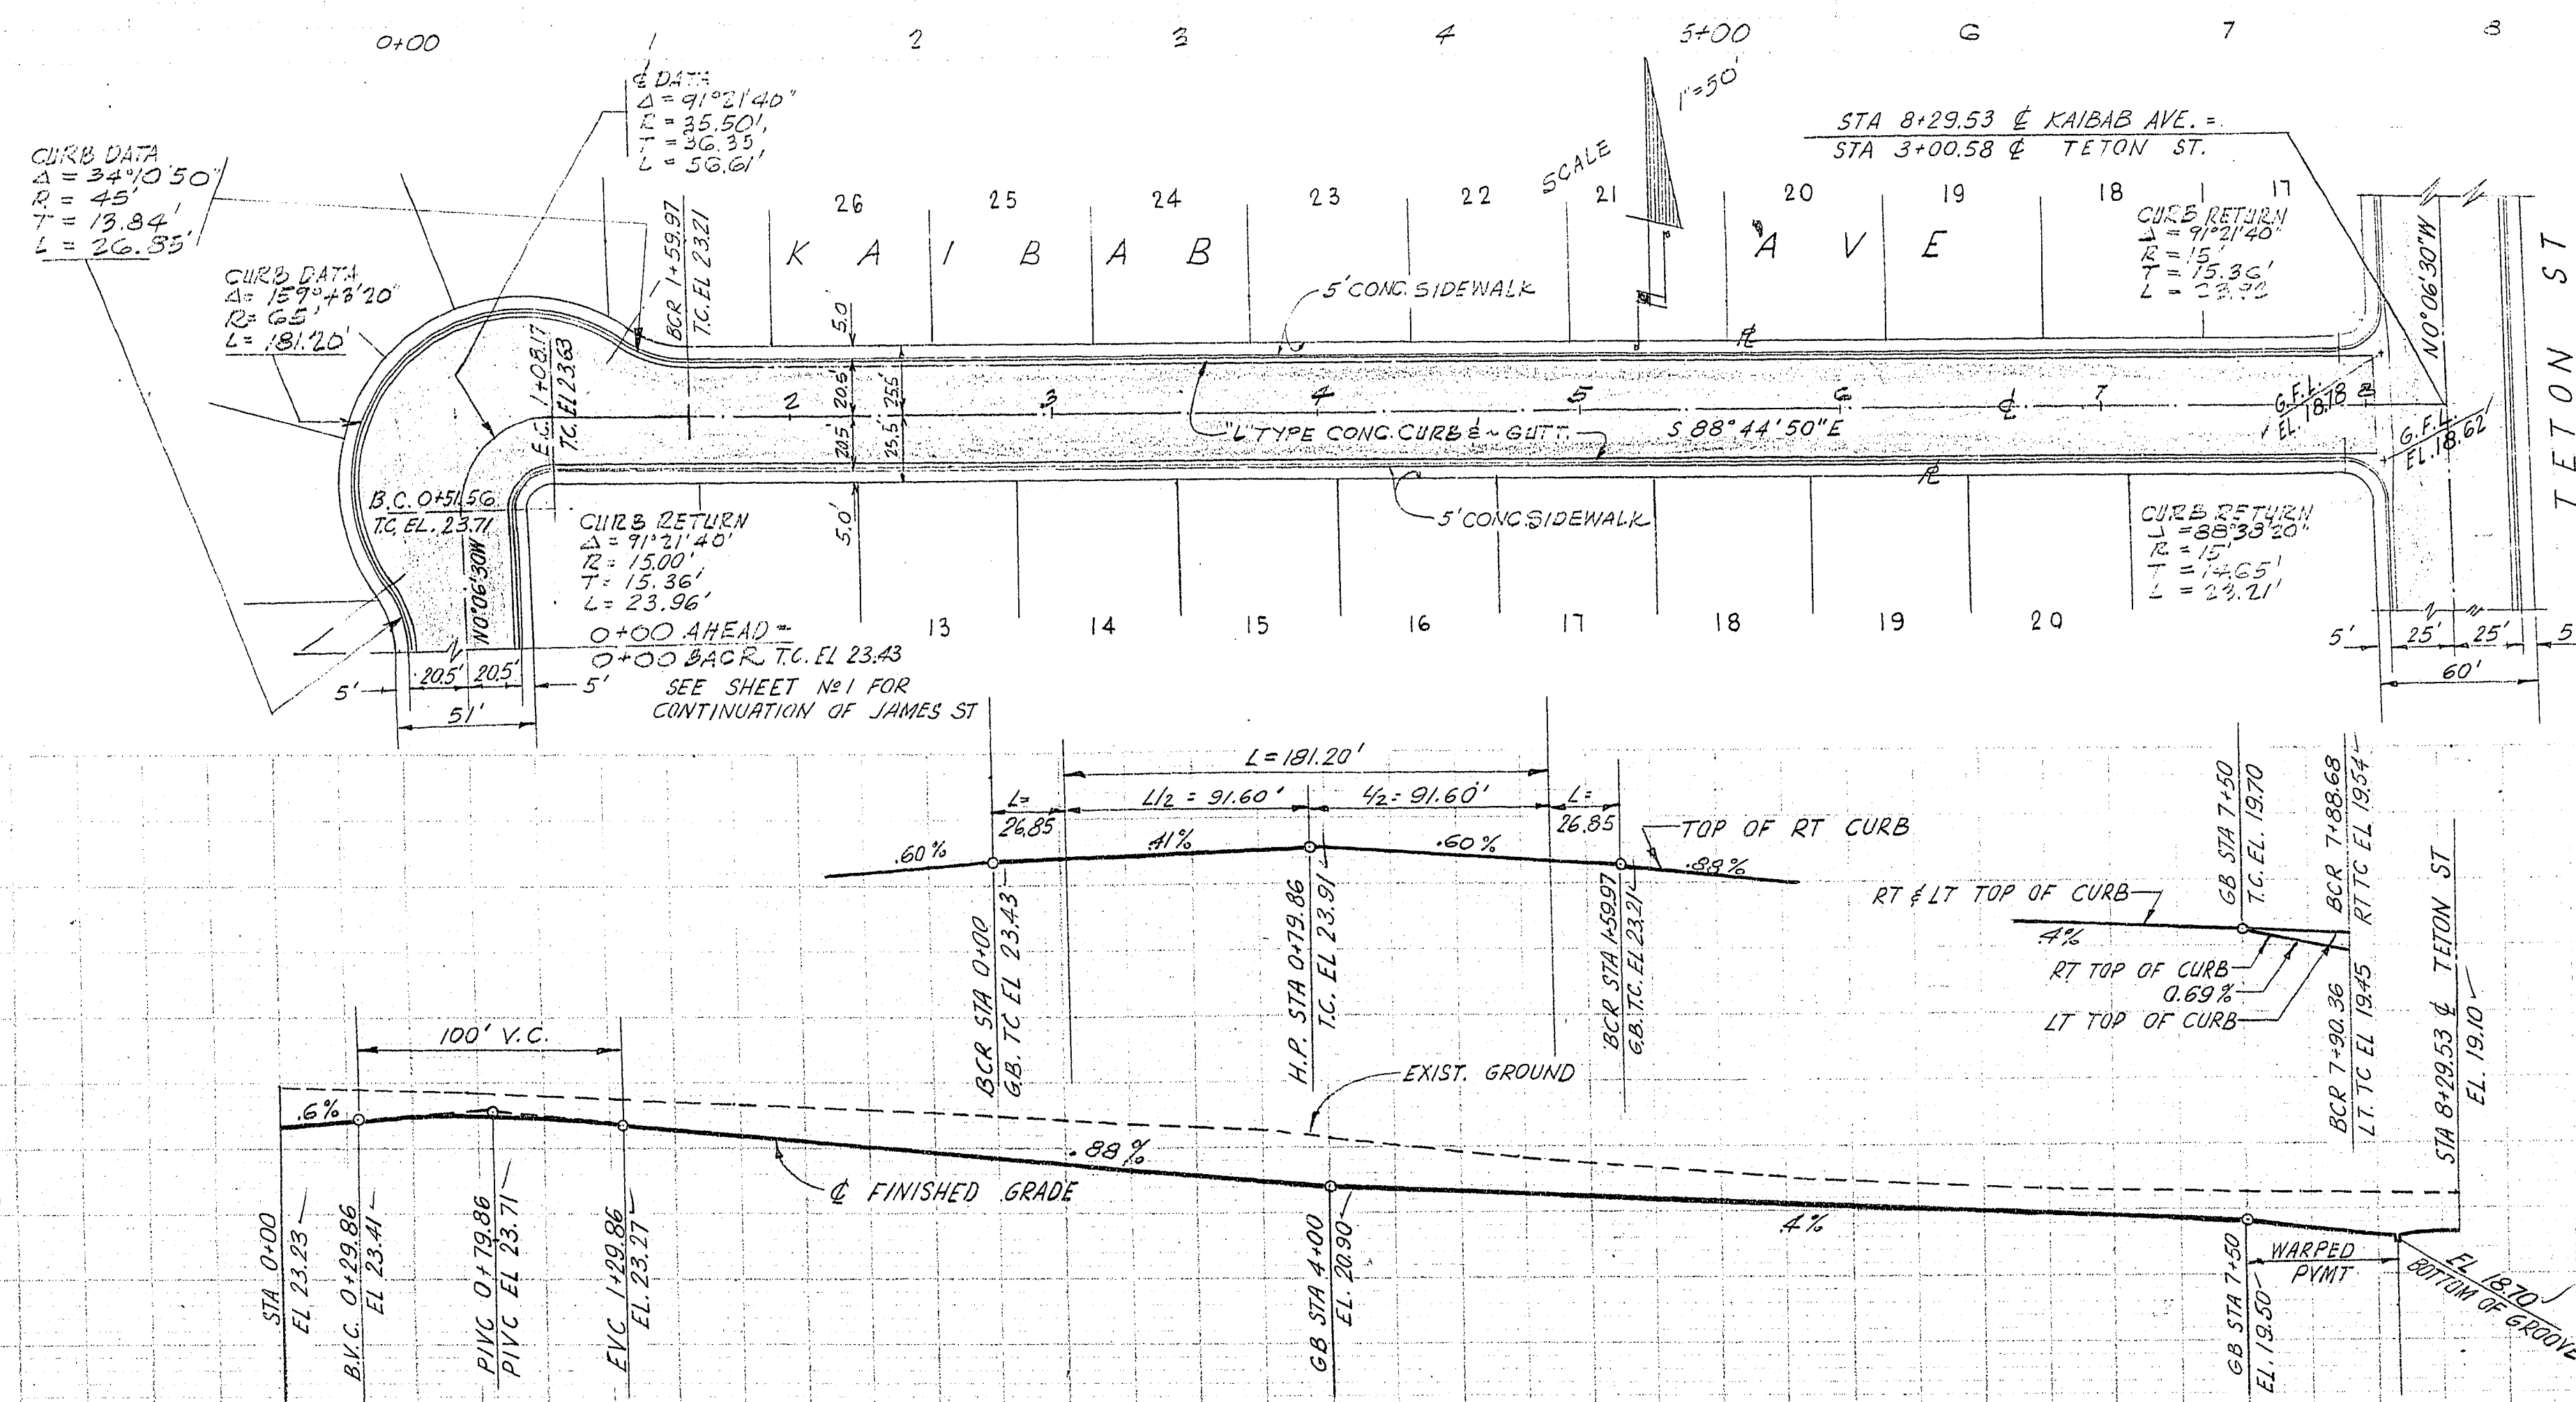


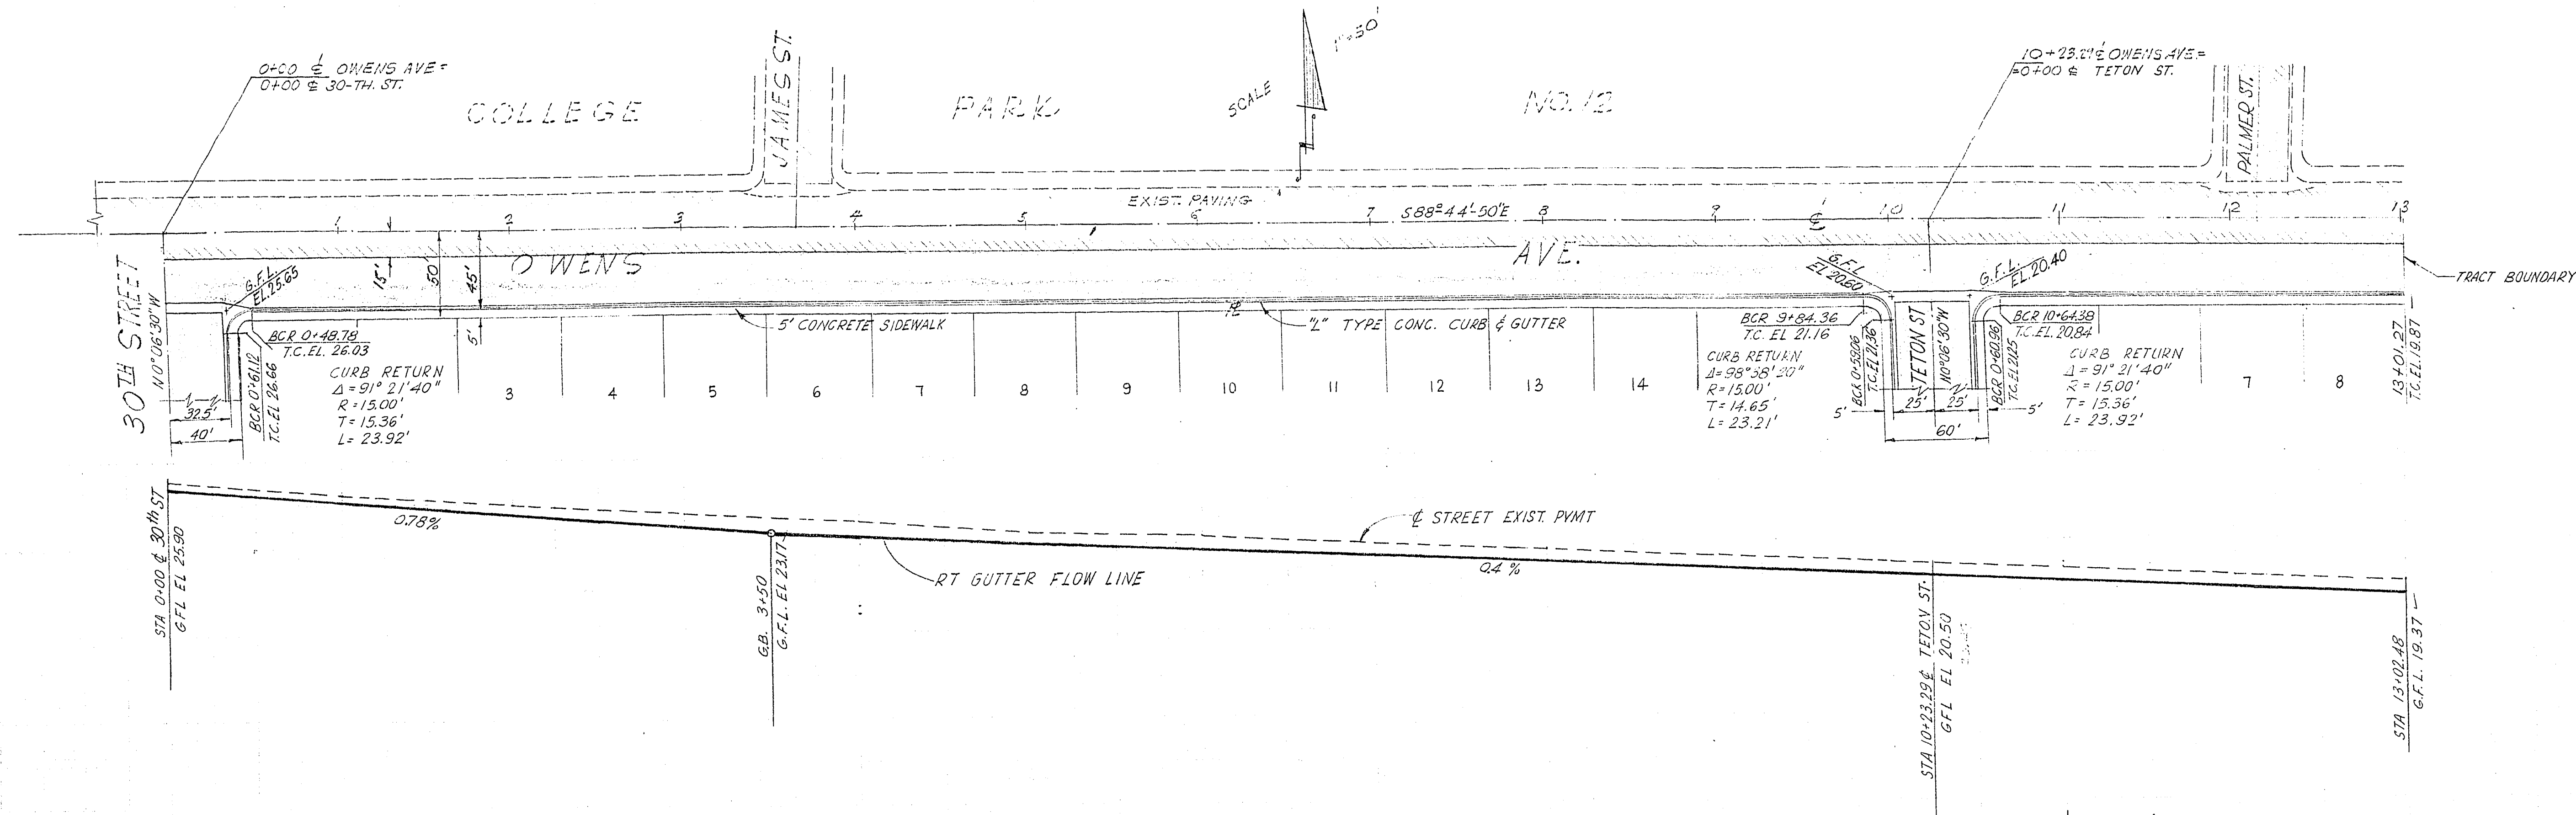

PERLITER & SORING
ENGINEERS
LOS ANGELES

APPROVAL
by *[Signature]*
CITY ENGINEER - LAS VEGAS, NEVADA

SCALE:
HORIZ. 1"=50'
VERT. 1"=5'

COLLEGE PARK NO. 20
OWENS AVE. KAIBAB AVE. TETON ST.

DRWG. NO.
2
OF 2

107X-1120-20