


PLAN  
 NOTE: BOOK NO. OF RECORD DRAWING NO. OF SHEET TOTAL SHEETS  
 DATE: 11/21/56

PROFILE  
 NOTE: BOOK NO. OF RECORD DRAWING NO. OF SHEET TOTAL SHEETS  
 DATE: 11/21/56

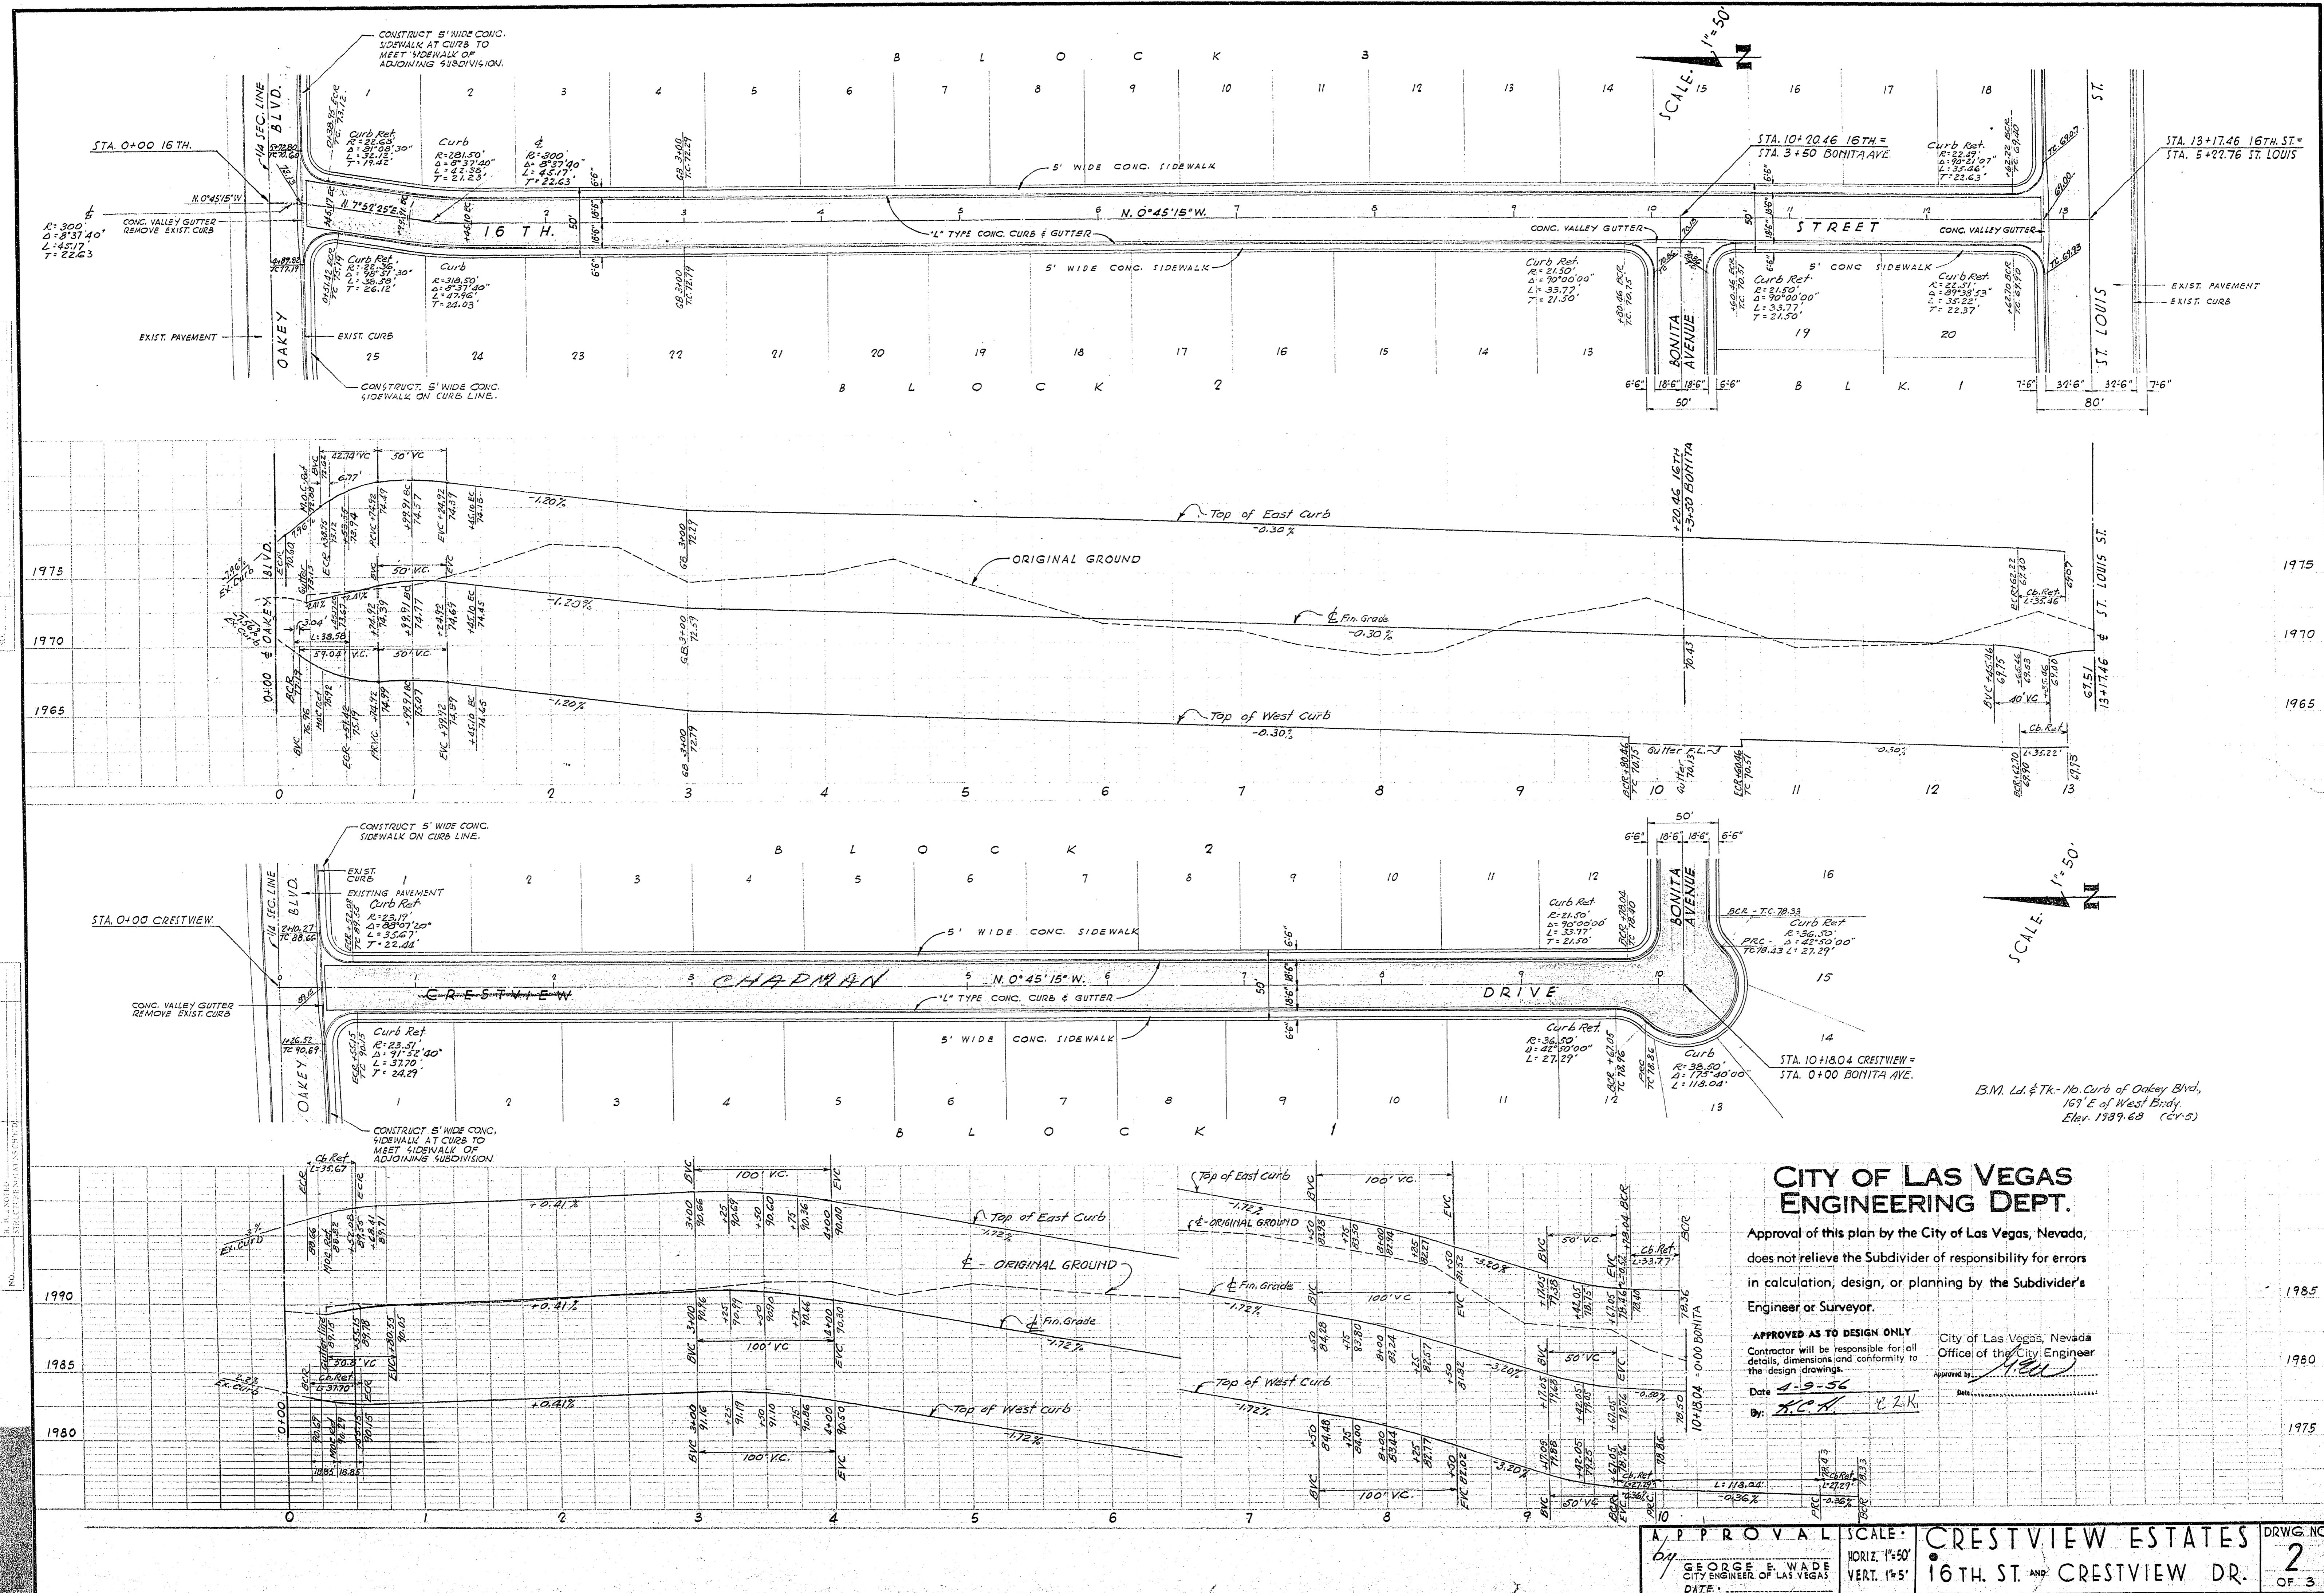

**CITY OF LAS VEGAS  
 ENGINEERING DEPT.**

Approval of this plan by the City of Las Vegas, Nevada, does not relieve the Subdivider of responsibility for errors in calculation, design, or planning by the Subdivider's Engineer or Surveyor.

APPROVED AS TO DESIGN ONLY  
 Contractor will be responsible for all details, dimensions and conformity to the design drawings.  
 City of Las Vegas, Nevada  
 Office of the City Engineer  
 Approved: [Signature]  
 Date: 1-9-56  
 By: [Signature]

APPROVAL by [Signature] CITY ENGINEER OF LAS VEGAS DATE: 11/21/56	SCALE: HORIZ. 1"=50' VERT. 1"=5'	CRESTVIEW ESTATES 16TH. ST. AND CRESTVIEW DR.	DRWG. NO. 2 OF 3
	107Y-1180-1 11/21/56		