


16TH STREET PROFILE

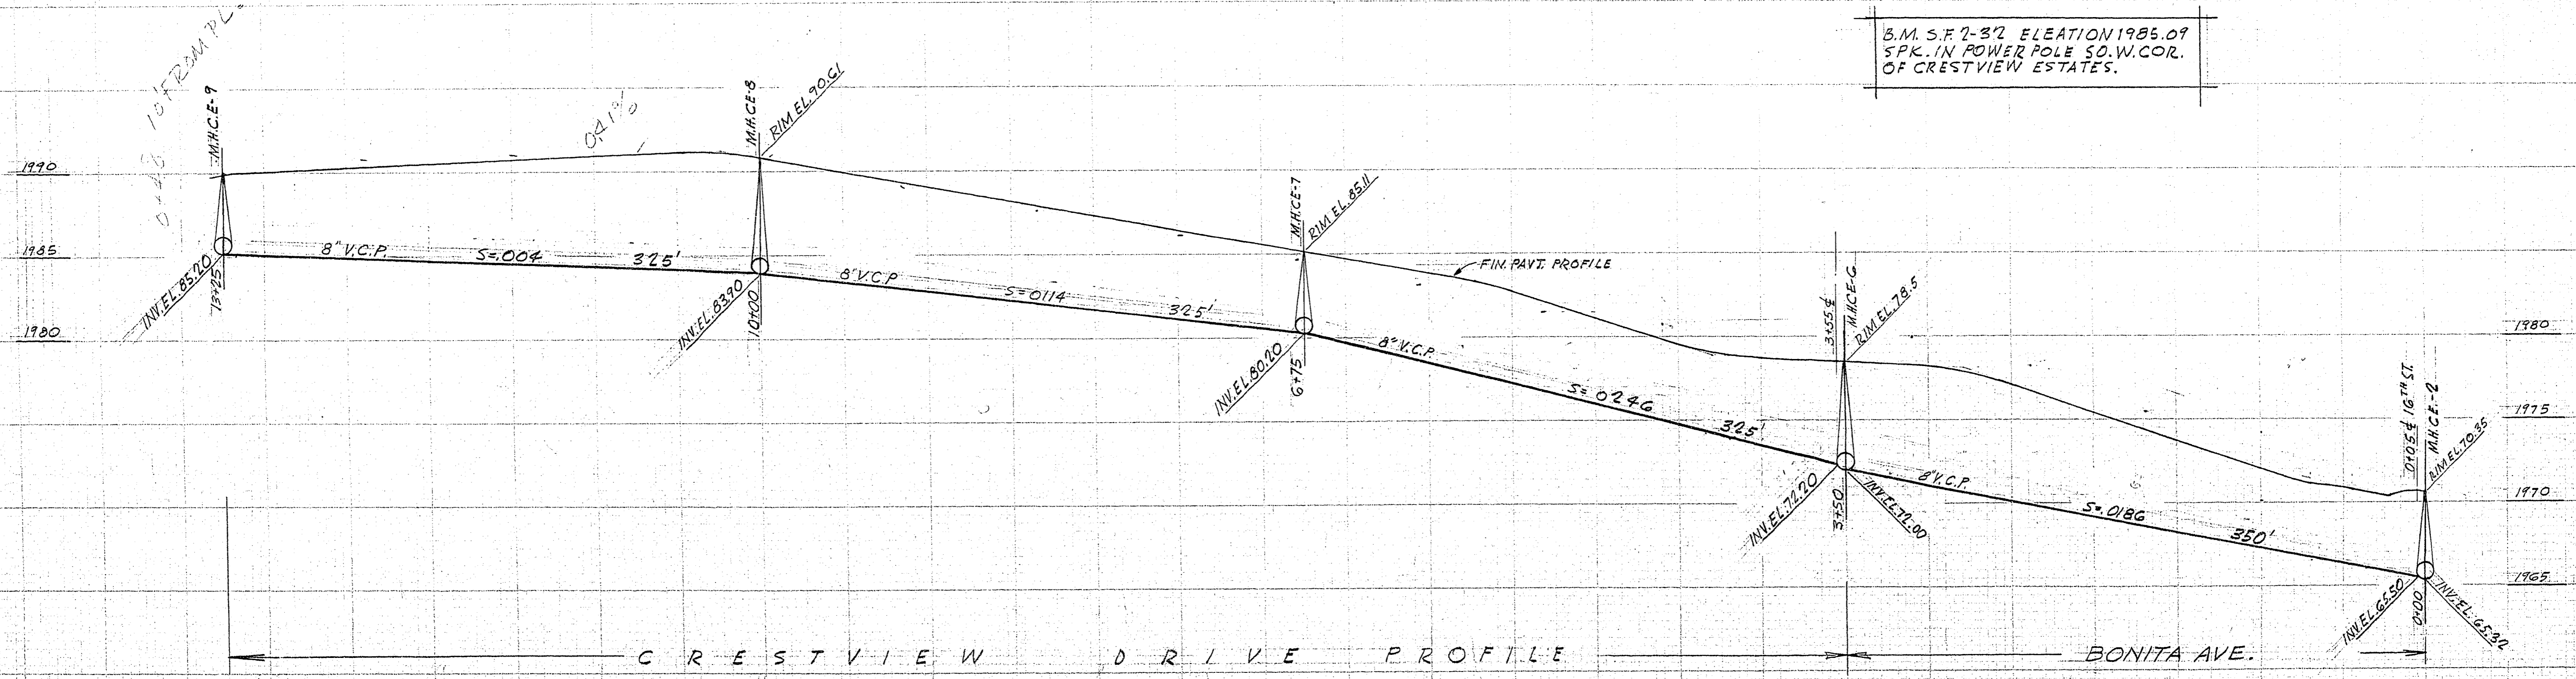

CRESTVIEW DRIVE PROFILE

BONITA AVE.

**CITY OF LAS VEGAS  
ENGINEERING DEPT.**

Approval of this plan by the City of Las Vegas, Nevada, does not relieve the Subdivider of responsibility for errors in calculation, design, or planning by the Subdivider's Engineer or Surveyor.

APPROVED AS TO DESIGN ONLY  
Contractor will be responsible for all details, dimensions and conformity to the design drawings.  
Date 2-3-56  
By: R.L.H.

APPROVED [Signature]  
GEORGE E. WADE  
DIRECTOR OF PUBLIC WORKS  
DATE \_\_\_\_\_  
APPROVED [Signature]  
LOU ANTON  
SUPT. OF SANITATION  
DATE 4-10-56

PROFILES		
SEWERAGE SYSTEM		
CRESTVIEW ESTATES		
CITY OF LAS VEGAS - NEVADA		
SCALE	PERLITER & SORING	DRWG. NO.
AS SHOWN	ENGINEERS	2
DATE	448 SO. HILL	LOS ANGELES
		OF 2

307Y-1180-1