
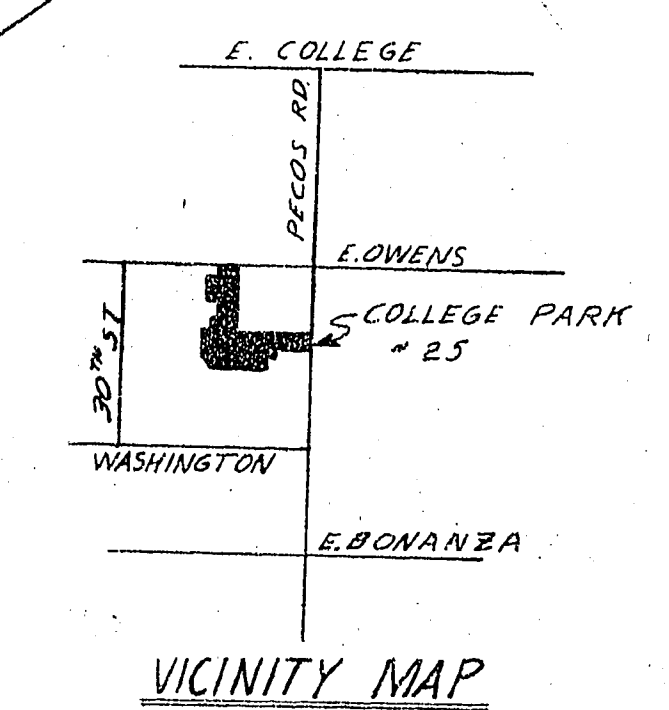


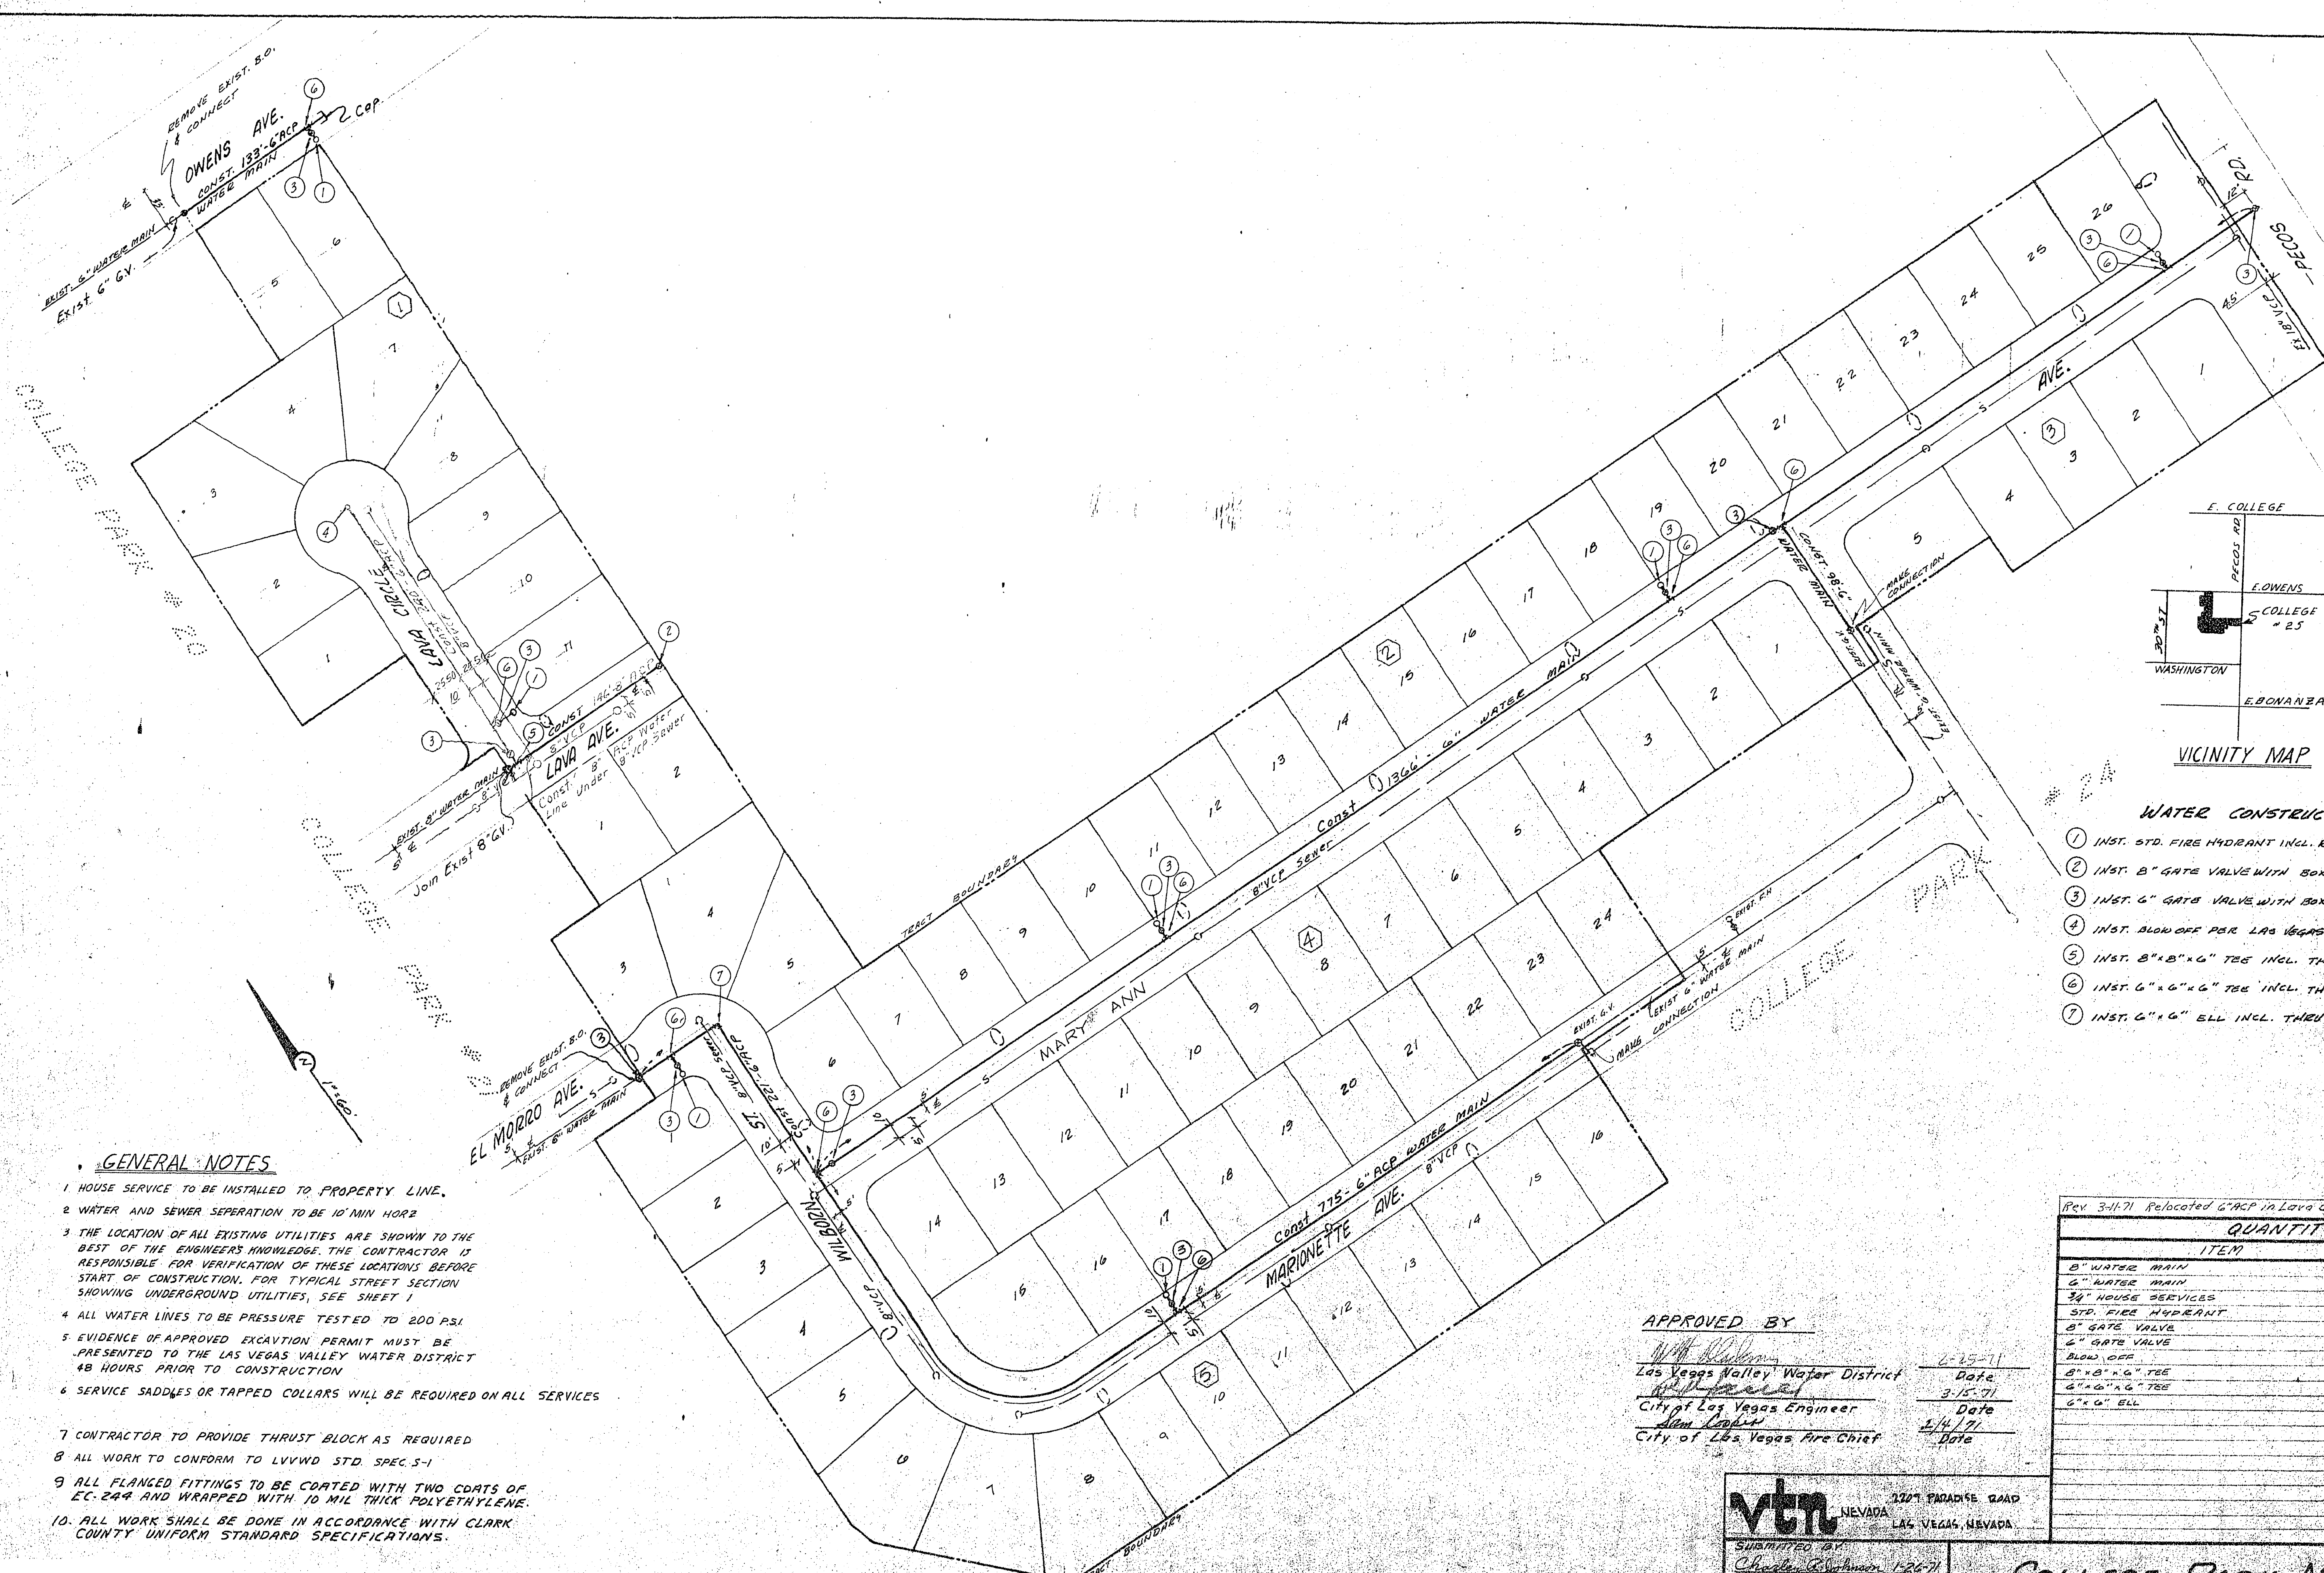

- WATER CONSTRUCTION NOTES:**
- 1 INST. STD. FIRE HYDRANT INCL. RIGGS CONN. FIRE & THRUST BLOCK.
 - 2 INST. 8" GATE VALVE WITH BOX.
 - 3 INST. 6" GATE VALVE WITH BOX.
 - 4 INST. BLOW OFF PER LAS VEGAS VALLEY WATER DIST. REQUIREMENT.
 - 5 INST. 8"x8"x6" TEE INCL. THRUST BLOCK.
 - 6 INST. 6"x6"x6" TEE INCL. THRUST BLOCK.
 - 7 INST. 6"x6" ELL INCL. THRUST BLOCK.

- GENERAL NOTES**
- 1 HOUSE SERVICE TO BE INSTALLED TO PROPERTY LINE.
 - 2 WATER AND SEWER SEPERATION TO BE 10' MIN HORIZ
 - 3 THE LOCATION OF ALL EXISTING UTILITIES ARE SHOWN TO THE BEST OF THE ENGINEERS KNOWLEDGE. THE CONTRACTOR IS RESPONSIBLE FOR VERIFICATION OF THESE LOCATIONS BEFORE START OF CONSTRUCTION. FOR TYPICAL STREET SECTION SHOWING UNDERGROUND UTILITIES, SEE SHEET 1
 - 4 ALL WATER LINES TO BE PRESSURE TESTED TO 200 P.S.I.
 - 5 EVIDENCE OF APPROVED EXCAVATION PERMIT MUST BE PRESENTED TO THE LAS VEGAS VALLEY WATER DISTRICT 48 HOURS PRIOR TO CONSTRUCTION
 - 6 SERVICE SADDLES OR TAPPED COLLARS WILL BE REQUIRED ON ALL SERVICES
 - 7 CONTRACTOR TO PROVIDE THRUST BLOCK AS REQUIRED
 - 8 ALL WORK TO CONFORM TO LVVWD STD. SPEC. 5-1
 - 9 ALL FLANGED FITTINGS TO BE COATED WITH TWO COATS OF EC-244 AND WRAPPED WITH 10 MIL THICK POLYETHYLENE.
 - 10. ALL WORK SHALL BE DONE IN ACCORDANCE WITH CLARK COUNTY UNIFORM STANDARD SPECIFICATIONS.

APPROVED BY

[Signature] 6-25-71
Las Vegas Valley Water District Date

[Signature] 3-15-71
City of Las Vegas Engineer Date

[Signature] 2-14-71
City of Las Vegas Fire Chief Date

Rev. 3-11-71 Relocated 6" ACP in Lava Circle

QUANTITIES	
ITEM	AMOUNT
8" WATER MAIN	146 L.F.
6" WATER MAIN	2833 L.F.
3/4" HOUSE SERVICES	83 EA.
STD. FIRE HYDRANT	7 EA.
8" GATE VALVE	1 EA.
6" GATE VALVE	12 EA.
BLOW OFF	1 EA.
8"x8"x6" TEE	1 EA.
6"x6"x6" TEE	9 EA.
6"x6" ELL	1 EA.


VEN 2221 PARADISE ROAD
NEVADA LAS VEGAS, NEVADA

SUBMITTED BY: *[Signature]* 1-26-71
CHARLEY G. JOHNSON DATE

REB. NO. 1000

COLLEGE PARK #25
WATER LAYOUT

SHEET 10
OF 11

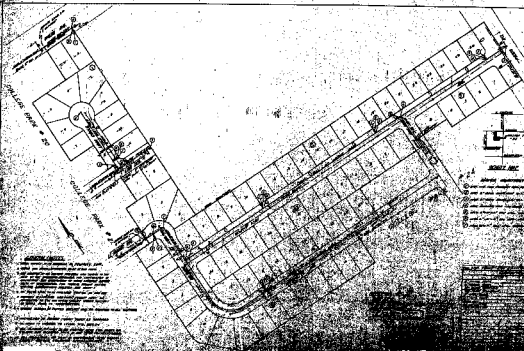

1992

Abstract: *Microtus pennsylvanicus* Volkmann

- 10-11-1964
 10-12-1964
 10-13-1964
 11-1-1964
 11-2-1964
 12-1-1964
 12-2-1964
