



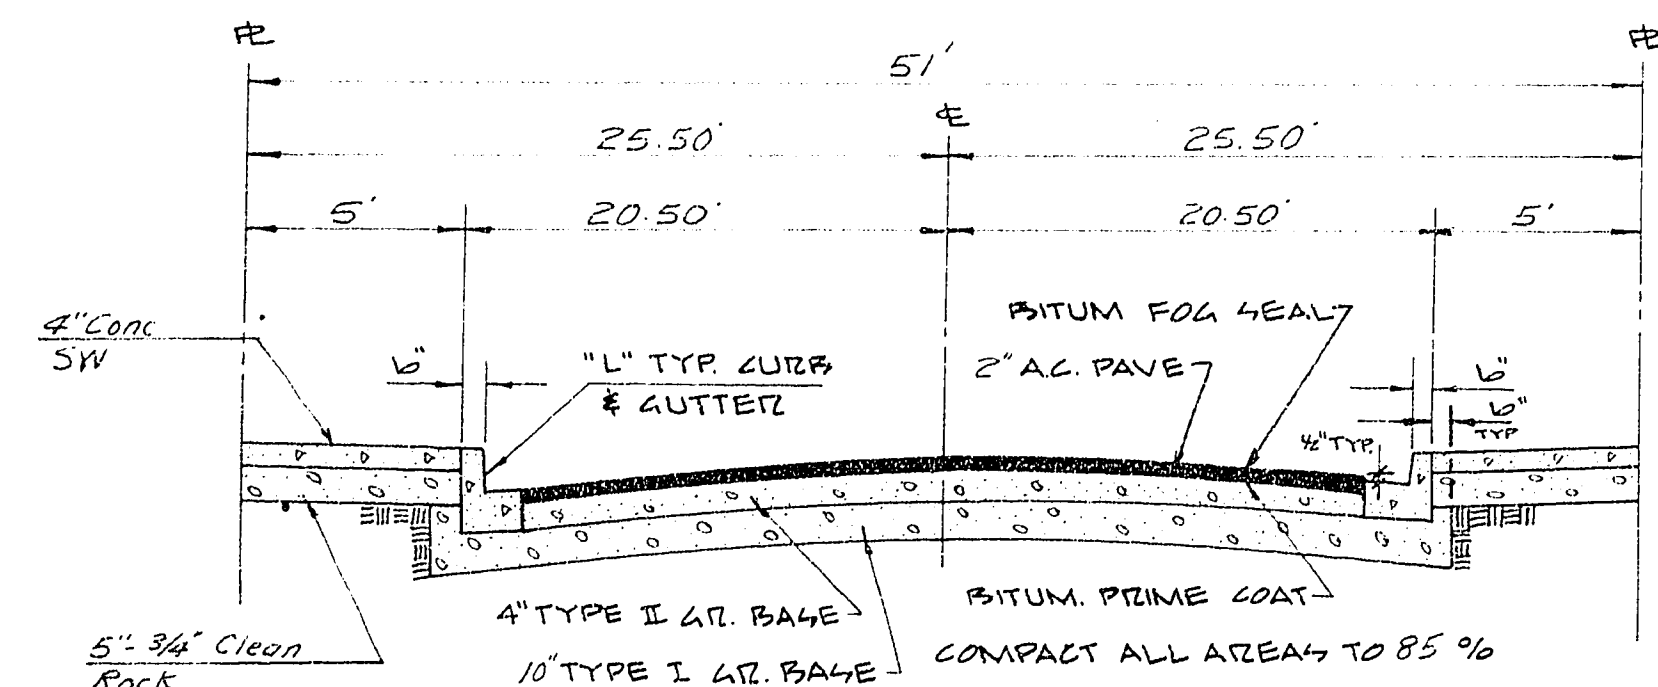


TYPICAL SECTION


KINSMEN STREET CROWN = 0.42
DROVER AVENUE CROWN = 0.42
LAVA AVENUE CROWN = 0.30

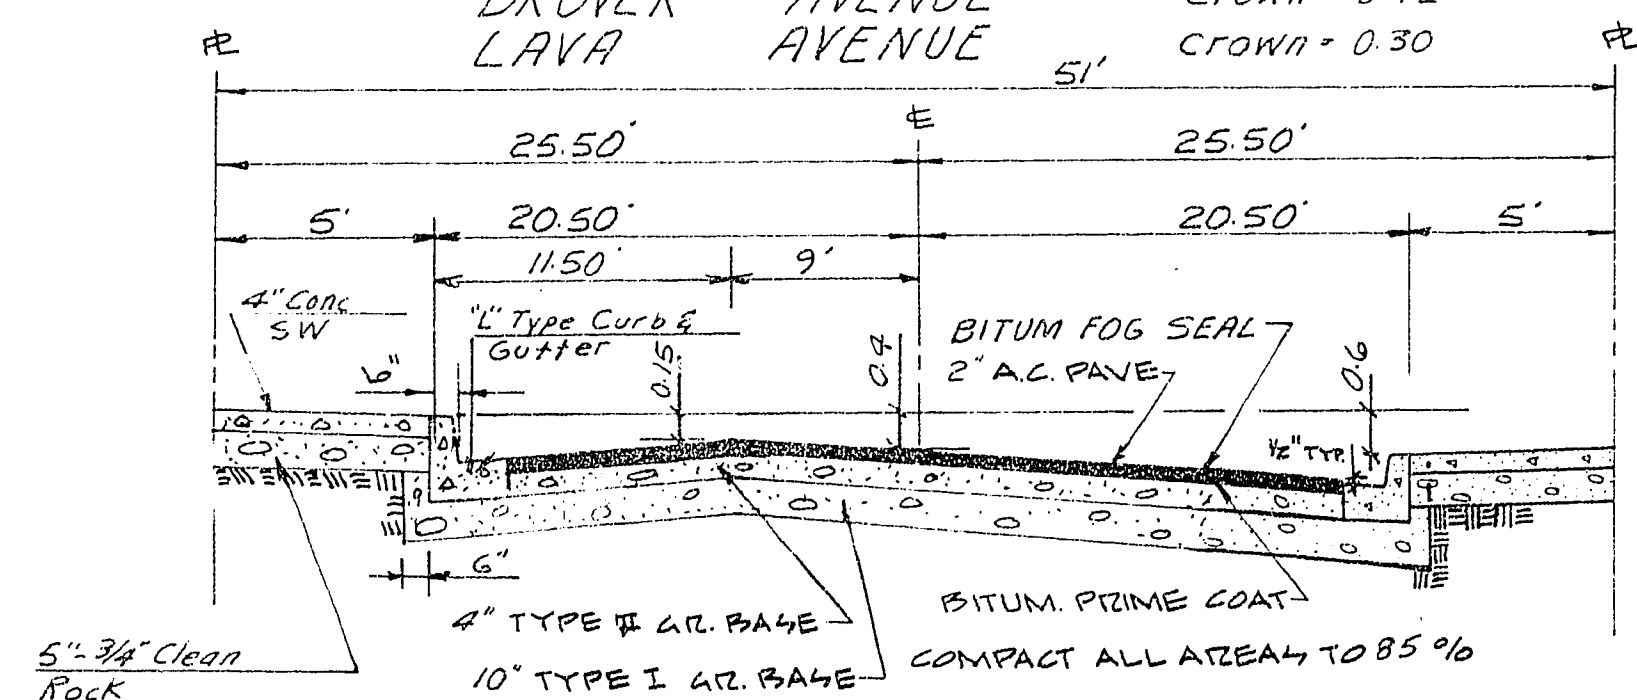


O.G. CROSSFALL SECTION
DURHAM AVENUE
BANYON STREET

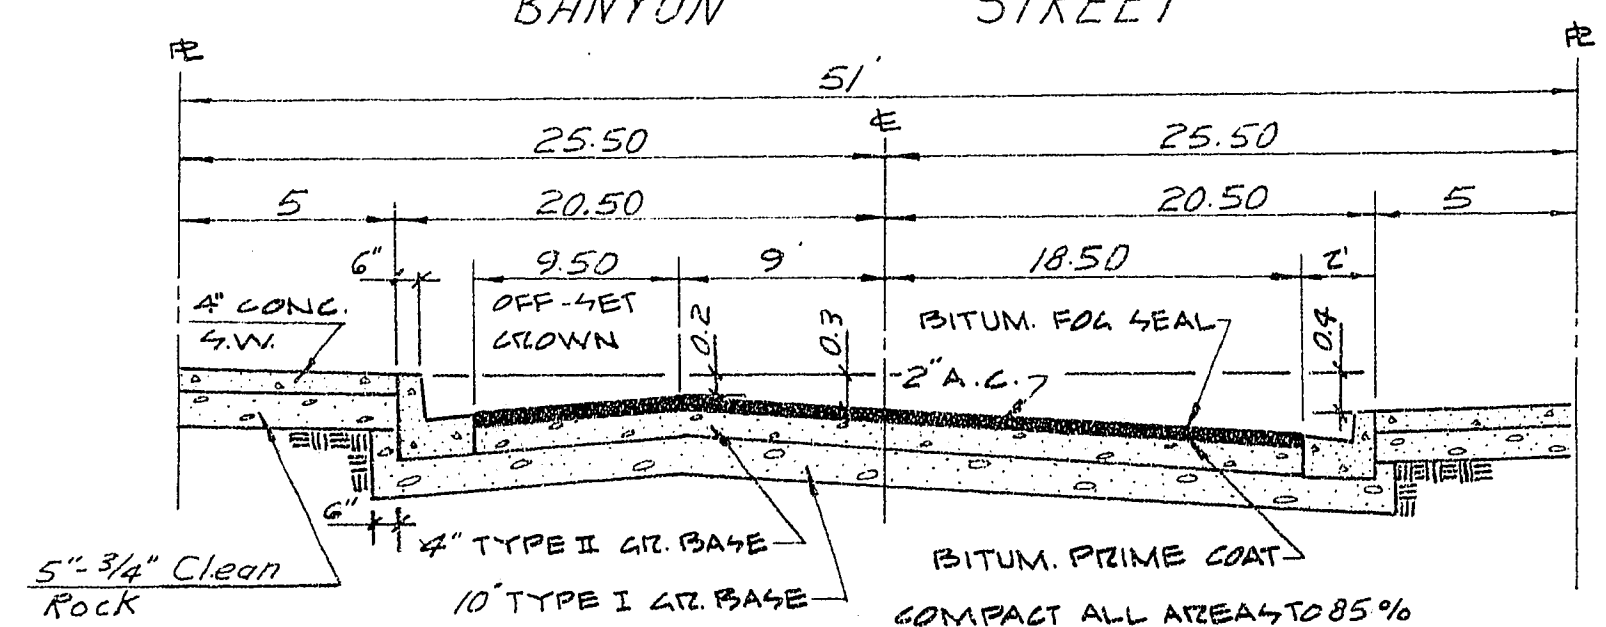


0.4 FT. CROSSFALL SECTION
EVERETT STREET

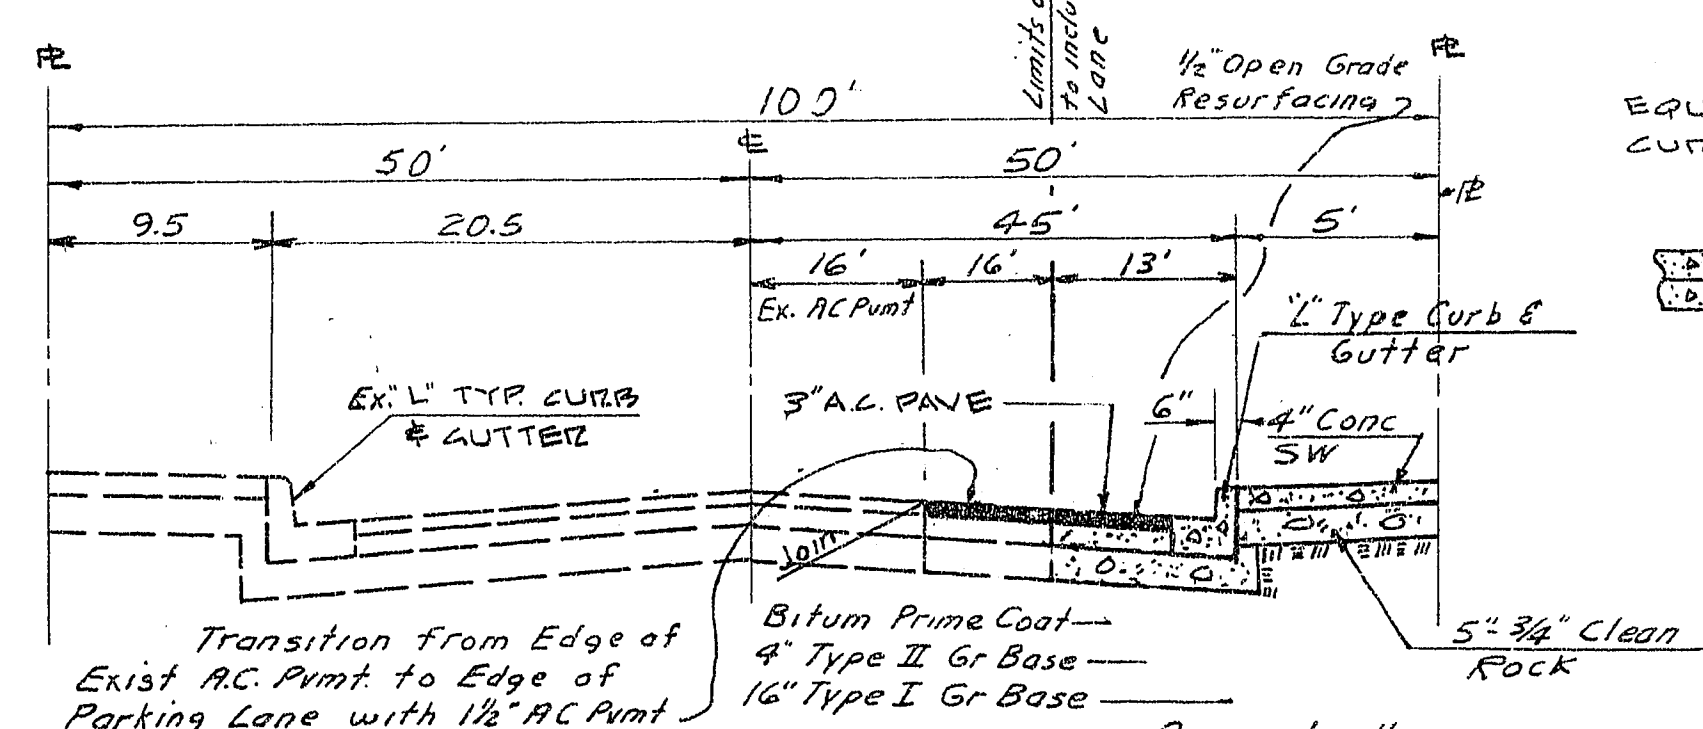


TYPICAL 100 FT. SECTION
OWENS AVENUE

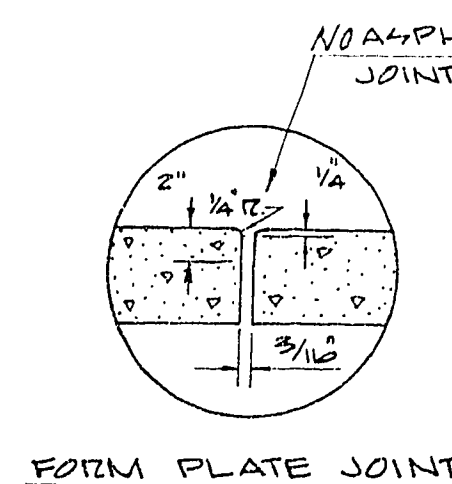


FORM PLATE JOINT

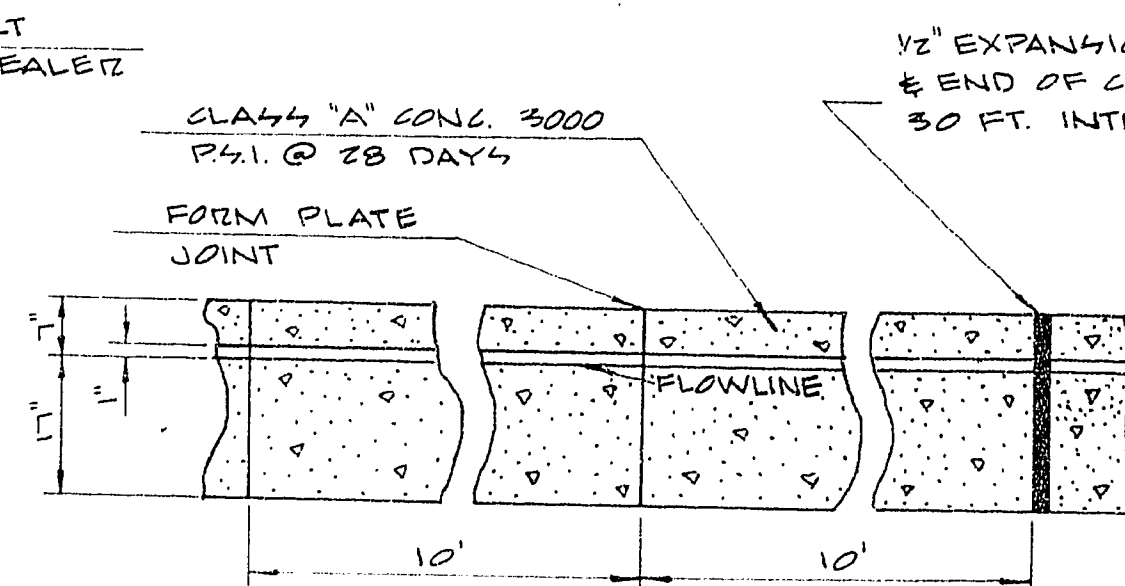


"L" TYPE CURB & GUTTER
NO SCALE

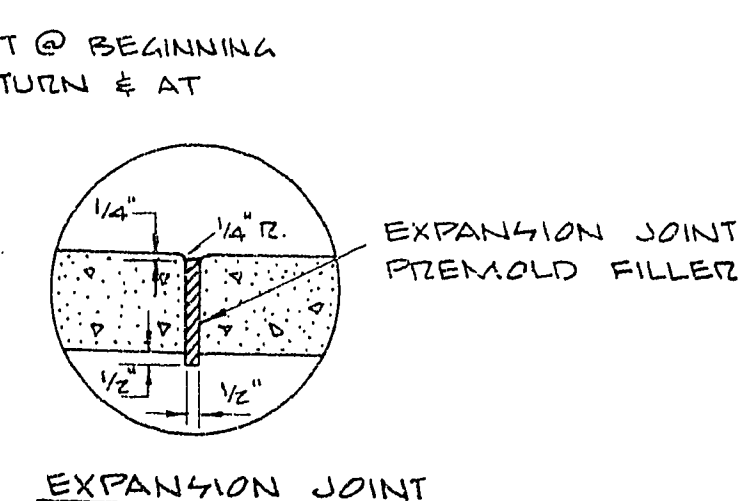

EXPANSION JOINT

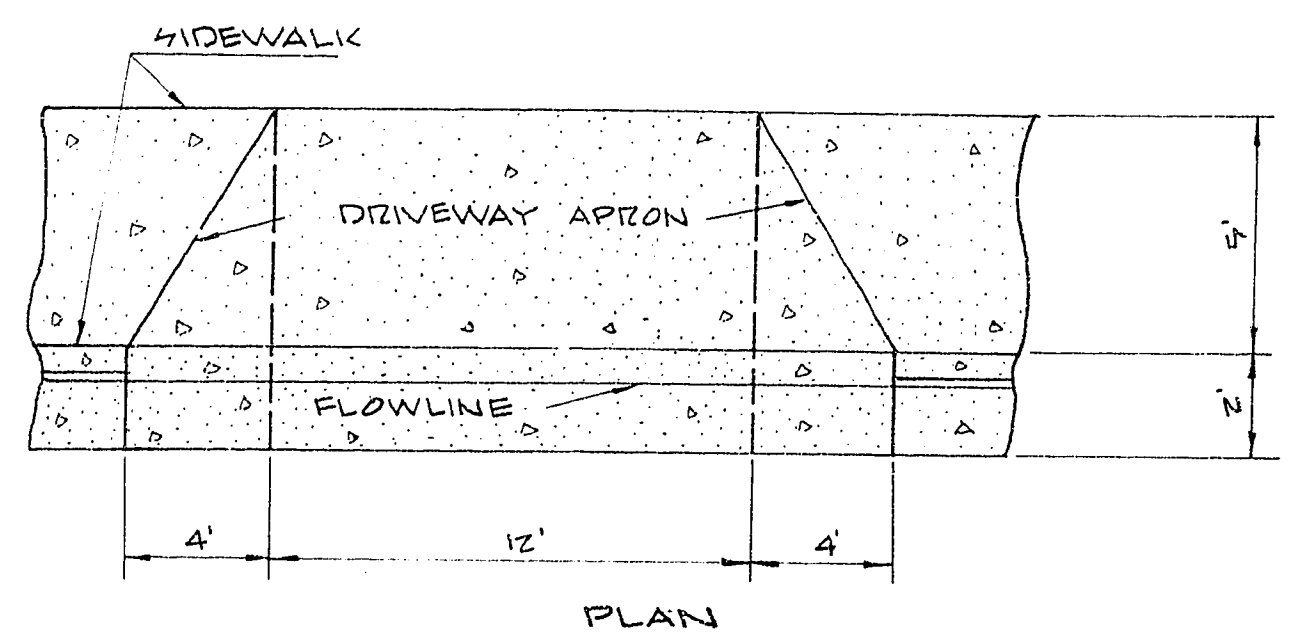


PLAN

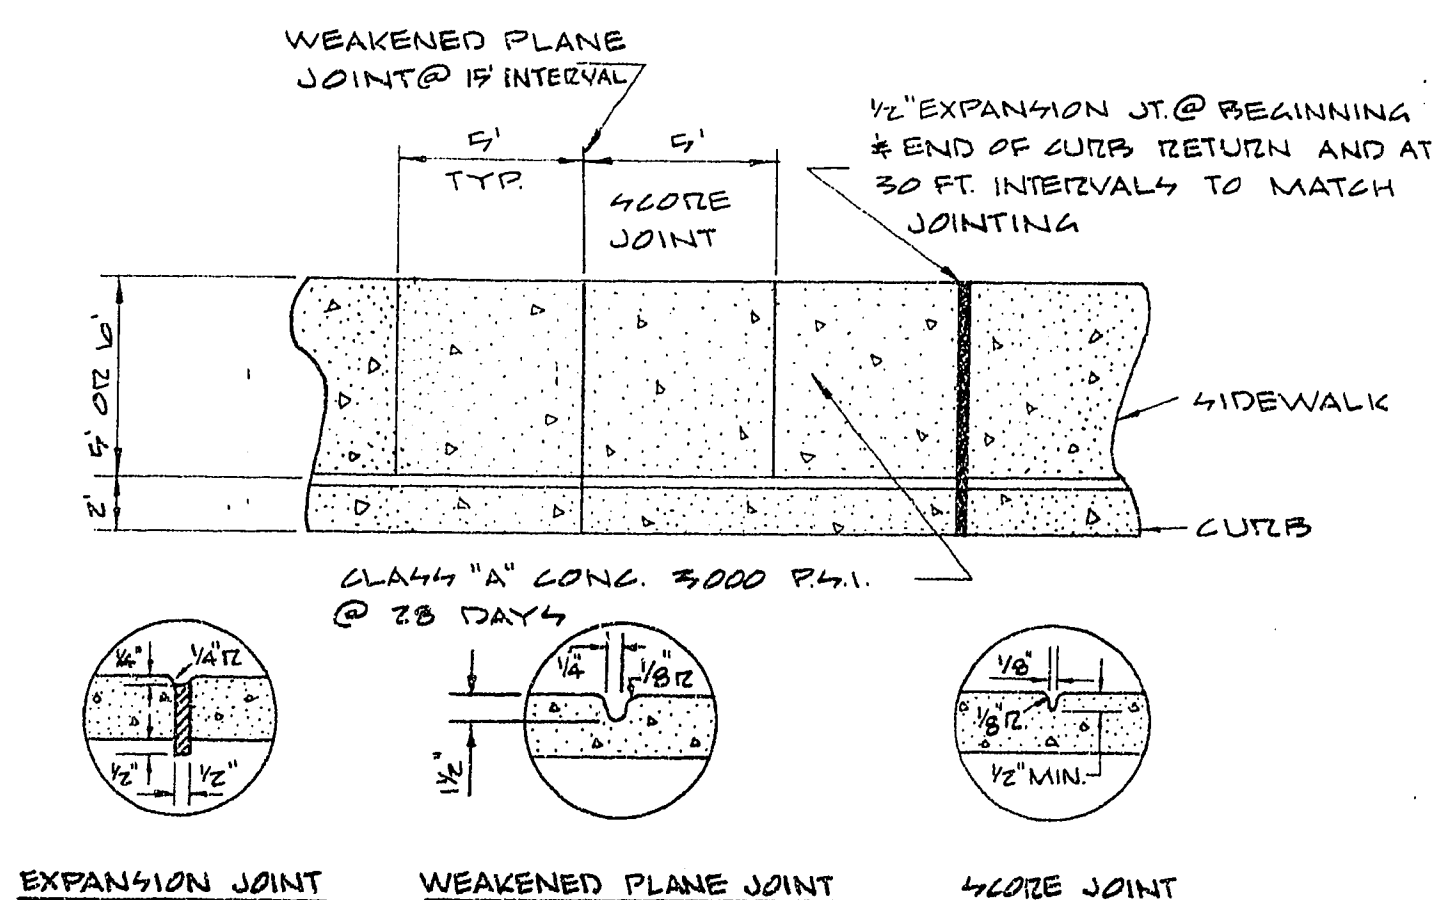


EXPANSION JOINT WEAKENED PLANE JOINT CORE JOINT

CONCRETE SIDEWALK
NO SCALE

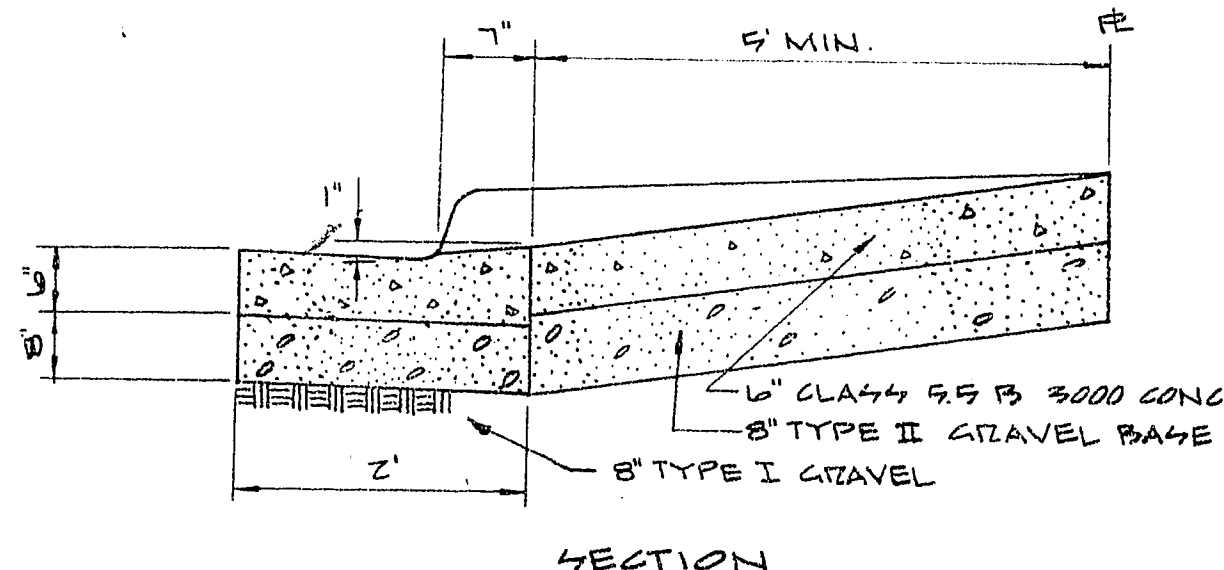


SECTION

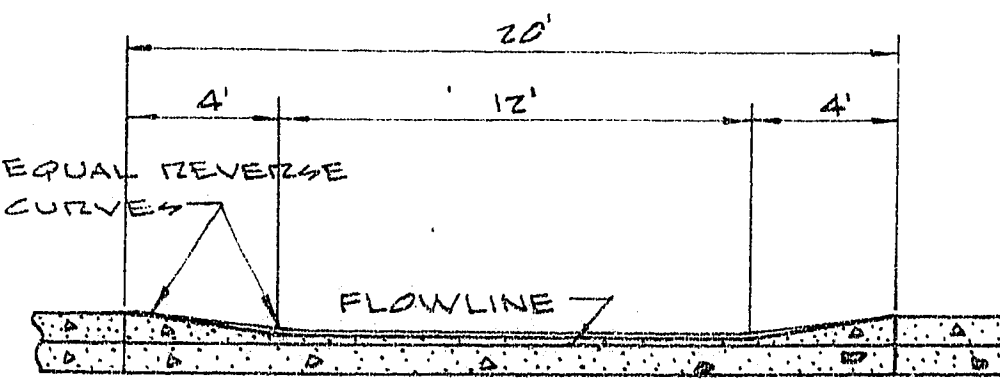


ELEVATION

RESIDENTIAL DRIVEWAY
NO SCALE

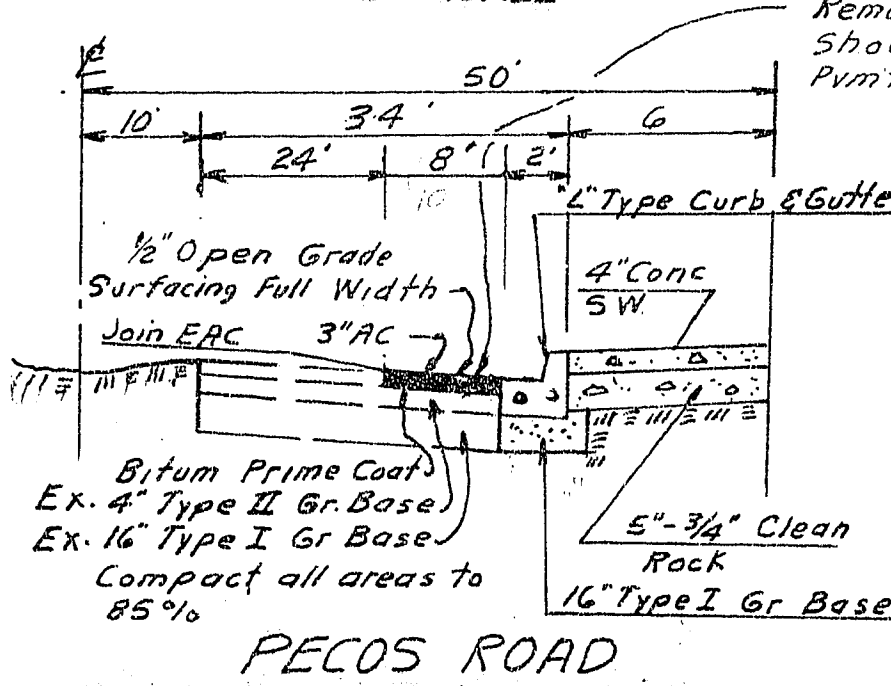

PECOS ROAD

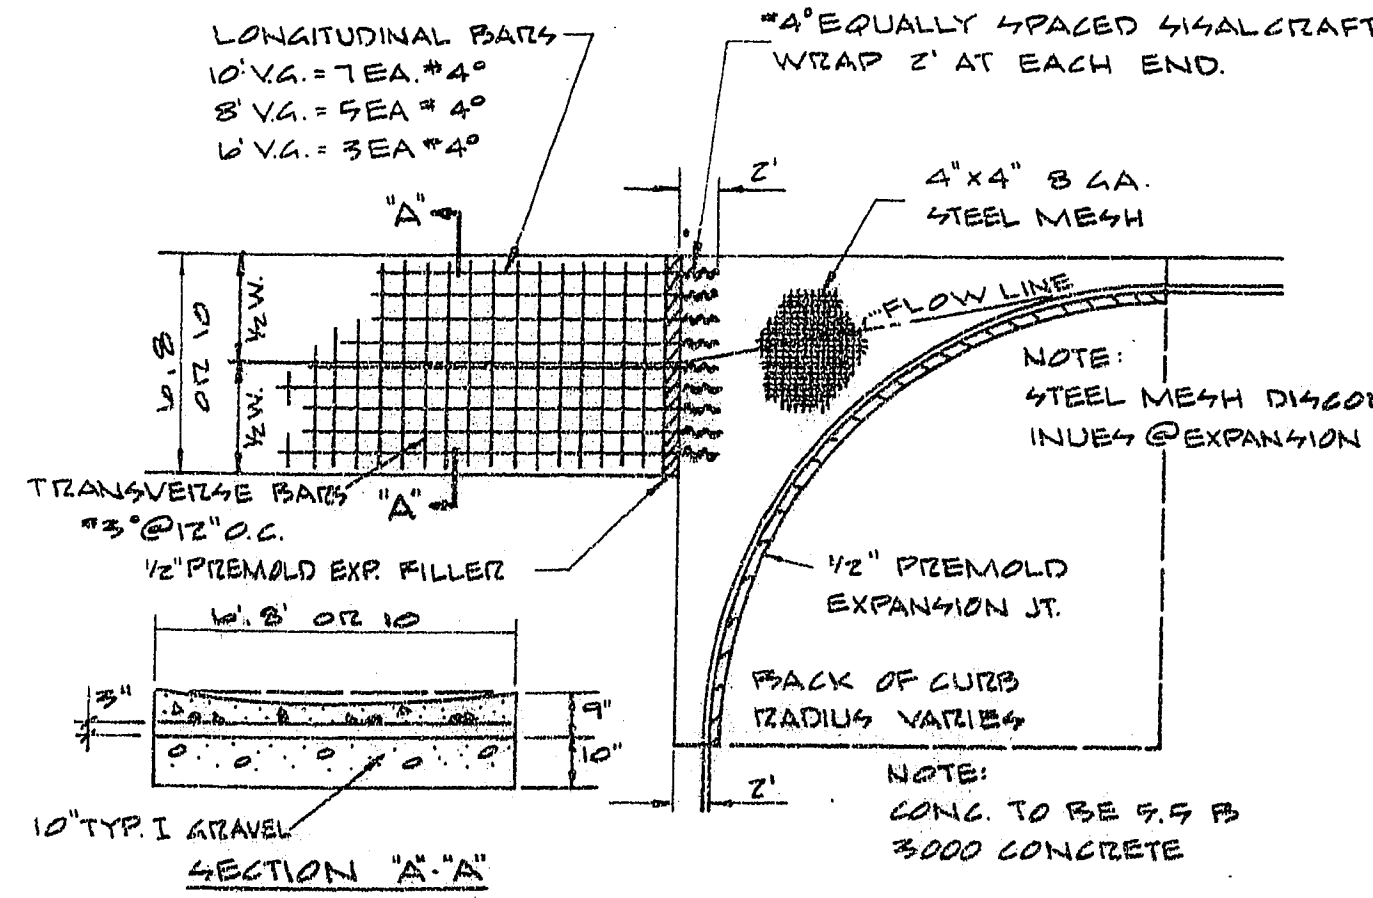

TYPICAL VALLEY GUTTER
NO SCALE

NOTICE TO CONTRACTOR

1. CONTRACTOR SHALL PROVIDE ALL NECESSARY HORIZ. AND VERTICAL TRANSITION BETWEEN NEW CONSTRUCTION AND EXIST. SURFACES TO PROVIDE FOR PROPER DRAINAGE AND OF IN-GREYS AND BARS TO SAID CONSTRUCTION. EXTENT OF TRANSITIONS TO BE DETERMINED BY THE COUNTY ENGINEER.
2. EXIST. UTILITIES ARE LOCATED ON PLANS FOR THE CONVENIENCE OF THE CONTRACTOR ONLY. THE CONTRACTOR SHALL BEAR FULL RESPONSIBILITY FOR THE PROTECTION OF UTILITIES. THE ENGINEER BEARS NO RESPONSIBILITY FOR UTILITIES NOT SHOWN ON PLANS OR NOT IN THE LOCATION SHOWN ON THE PLANS.
3. CONSTRUCTION TO BE PER UNIFORM STANDARD SPECIFICATIONS AND DRAWINGS; CLARK COUNTY, NEVADA.

QUANTITY ESTIMATE

NO	ITEM	AMOUNT
1	3" A.C. PAVING	1075 SY
2	2" A.C. PAVING	12,092 SY
3	CONCRETE VALLEY GUTTER	1422 LF
4	CURB & GUTTER	6874 LF
5	5' SIDEWALK	24,525 SY
6	6' SIDEWALK	2917 SY
7	5'x6' DRIVEWAY APPROACHES	7480 SY
8	6'x6' DRIVEWAY APPROACHES	45 SY
9	1 1/2" AC Temporary Resurfacing	893 SY

ENGINEER'S CERTIFICATE

I HEREBY CERTIFY THAT THESE PLANS AND OR SPECIFICATIONS COMPLY WITH F.H.A. OBJECTIVES MINIMUM FLOPPY STANDARDS AND NEIGHBORHOOD REQUIREMENTS AND REPRESENTS THE BEST OF MY JUDGEMENT

CHARLEY R. JOHNSON
NEVADA P.E. # 3225

JUNE 2, 1971

APPROVED BY:

CITY ENGR. RCE # 346 DATE 7/26/71

BENCH MARK
West Top of Curb on Harriet St. a
Tract Bdry College Park Units No 24625
Elev = 1833.08 CLV Datum

REVISIONS

NEVADA 2204 PARADISE ROAD
LAS VEGAS, NEVADA

COLLEGE PARK 20
STREET IMPROVEMENT
DETAILS


SUBMITTED BY
CHARLEY R. JOHNSON - P.E. # 3225

DATE JUNE 2, 1971

OF 11




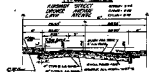











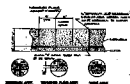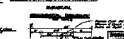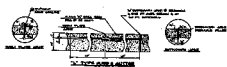





