


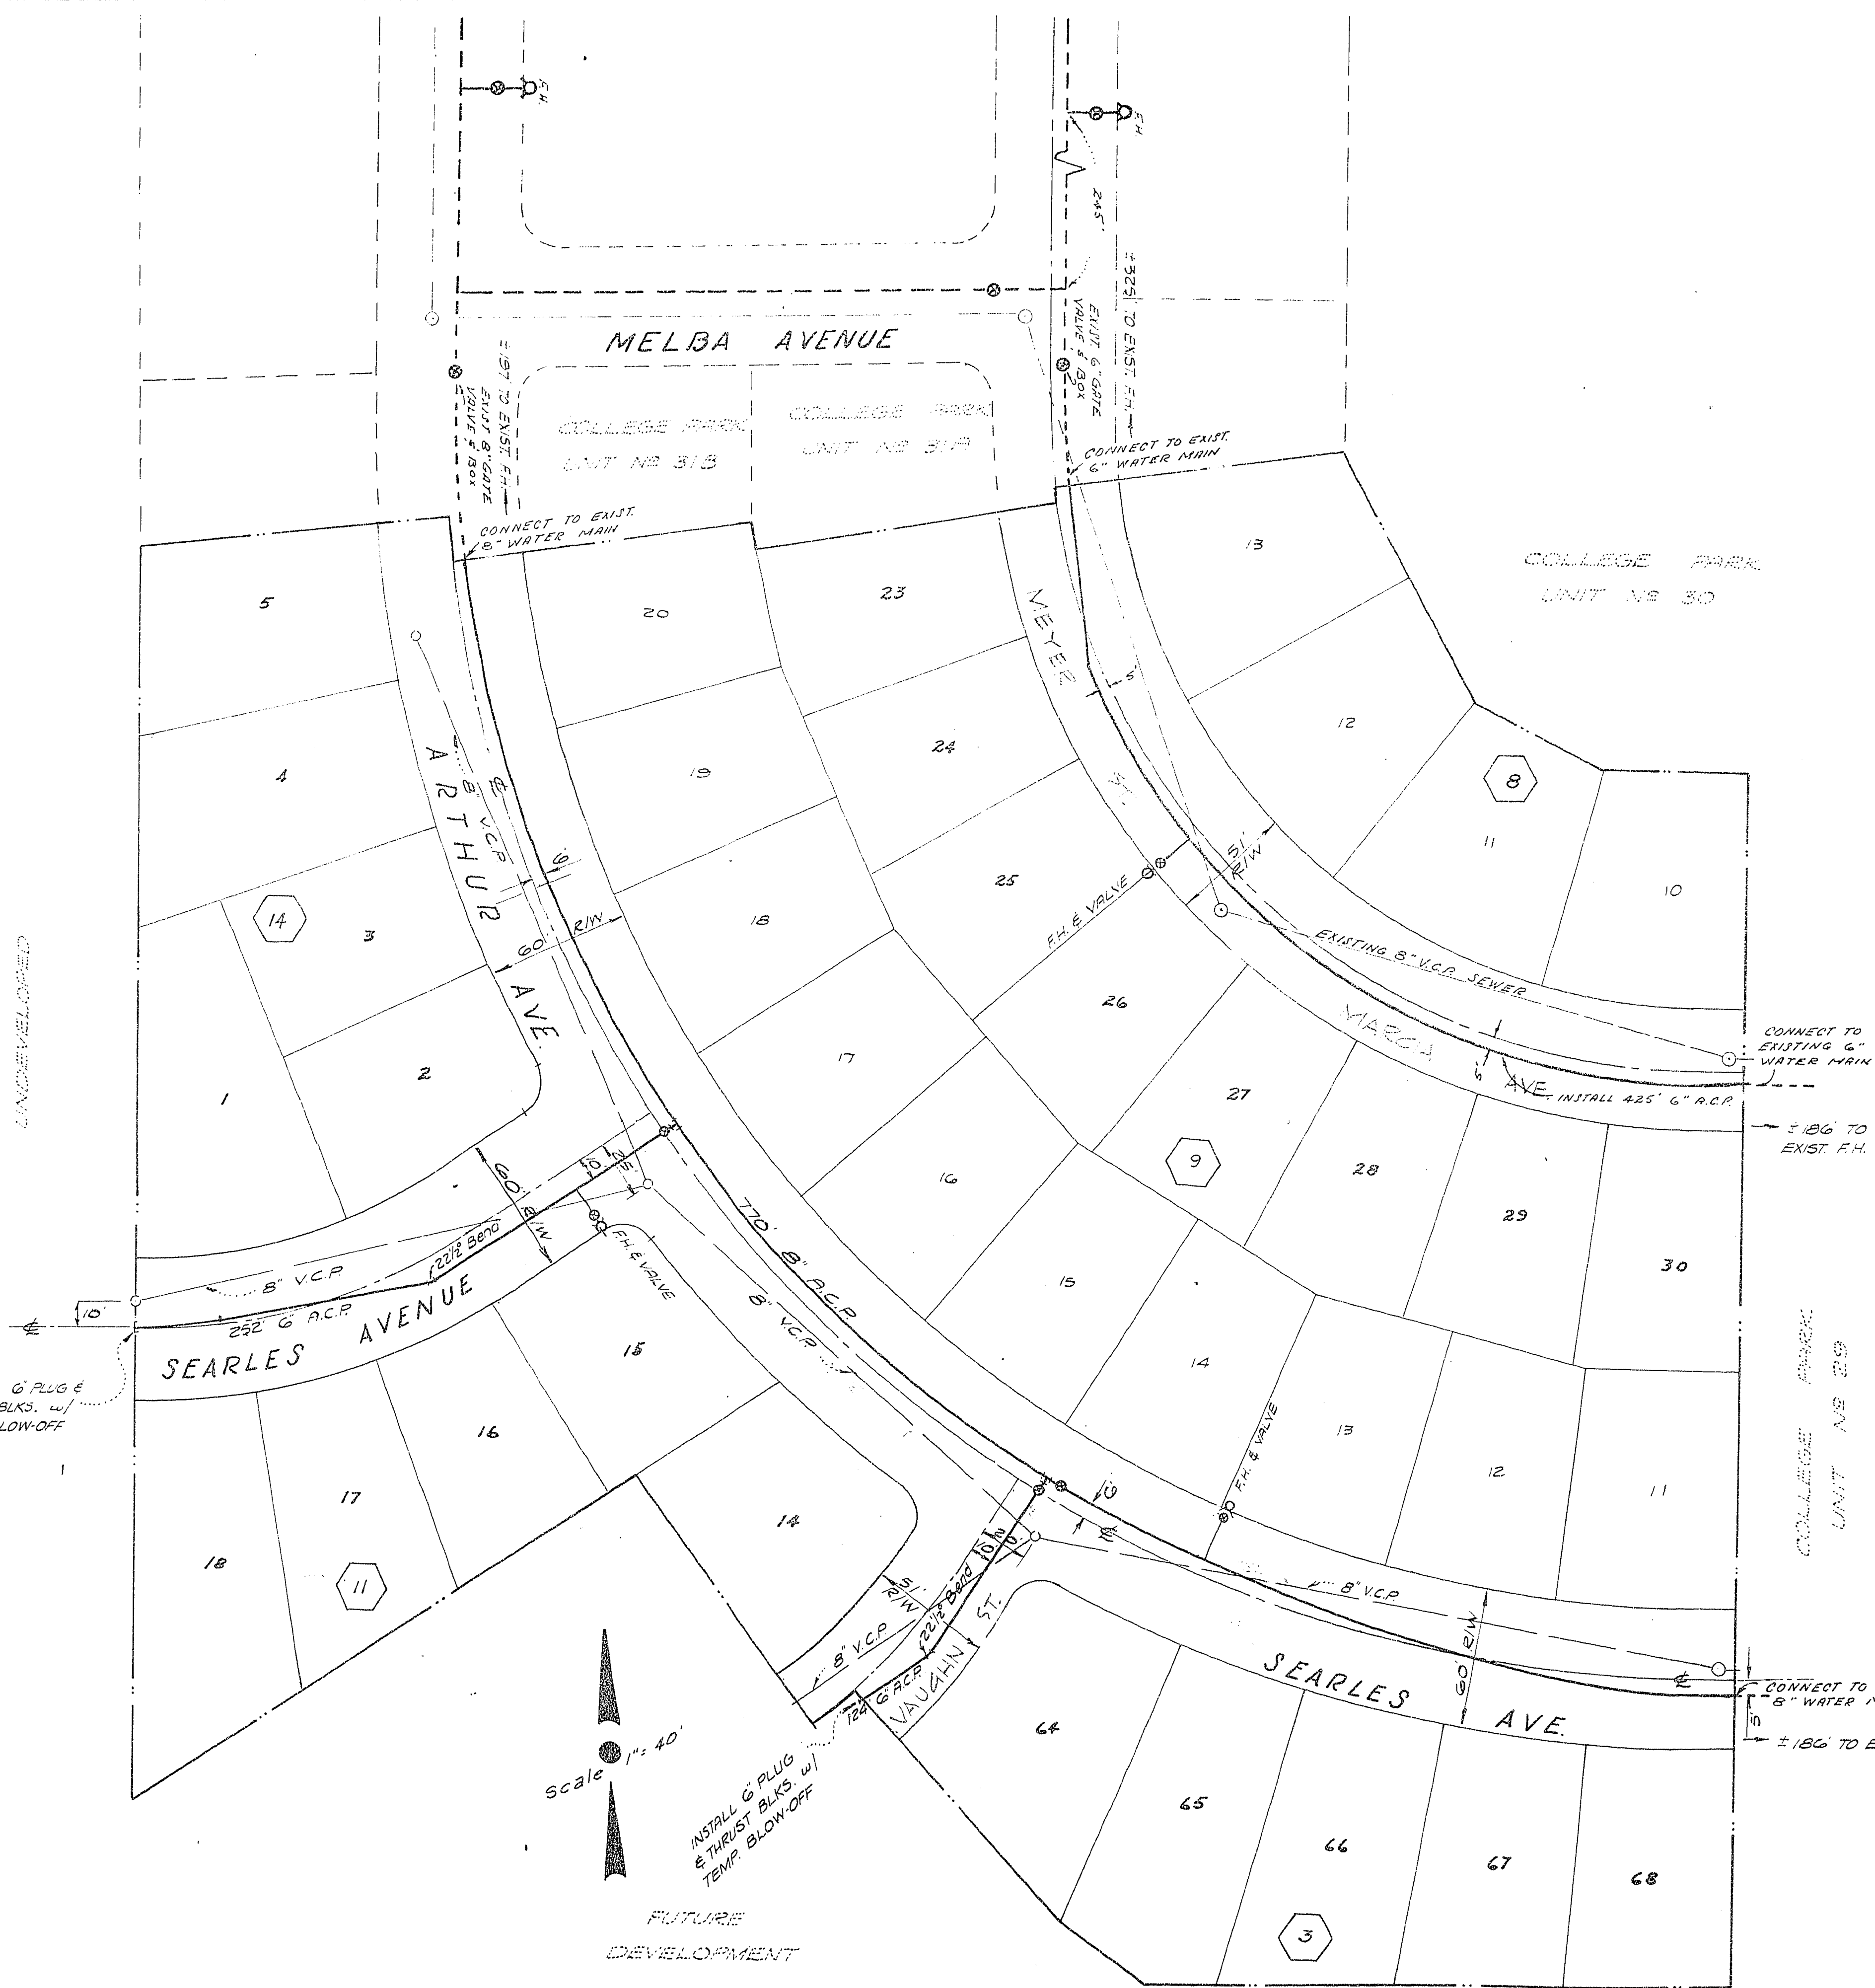

- GENERAL NOTES:**
1. All house service laterals to enter lot at midpoint of front property line, unless otherwise shown.
 2. All construction and materials specifications and standards City of Las Vegas and the Las Vegas Valley Water District.
 3. House services shall conform to the Western Plumbing Code.

ESTIMATE OF QUANTITIES:


6" R.C.P. WATER MAIN.....	801	L.F.
6" STANDARD FIRE HYDRANT w/ VALVE.....	3	EA.
6" GATE VALVE & BOX.....	2	EA.
6" PLUG.....	2	EA.
6"x6"x6" TEE.....	2	EA.
6" 22 1/2" BEND.....	2	EA.
8"x8"x6" TEE.....	2	EA.
3/4" COPPER HOUSE SERVICES.....	37	EA.
6" R.C.P. WATER MAIN.....	770	L.F.
6" GATE VALVE.....	1	EA.

APPROVALS:

Las Vegas Water Dist.	Date
<i>U.R. Loh</i>	4/2/69
City of Las Vegas Engr. Dept.	Date
Fire Chief	Date
<i>J. D. Dierker</i>	Date
Las Vegas Field Eng.	Date

VOORHEIS-TRINDLE CO. OF NEVADA 2209 PARADISE ROAD LAS VEGAS, NEVADA.	
COLLEGE PARK UNIT No 32	
MASTER WATER PLAN	
Submitted by: <i>Victor G. Kramerbauer</i>	SHEET 8 OF 10

1-11-68	DELETED LOT 43, BLK. B, & LOT 31, BLK. D, RELOC'D. F.H.
1-8-68	ADDED LOT 43 TO BLK. B, & LOT 31 TO BLK. D, CHGD. QUANTS.
DATE	REVISIONS

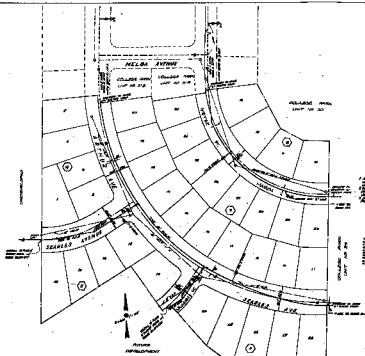









