


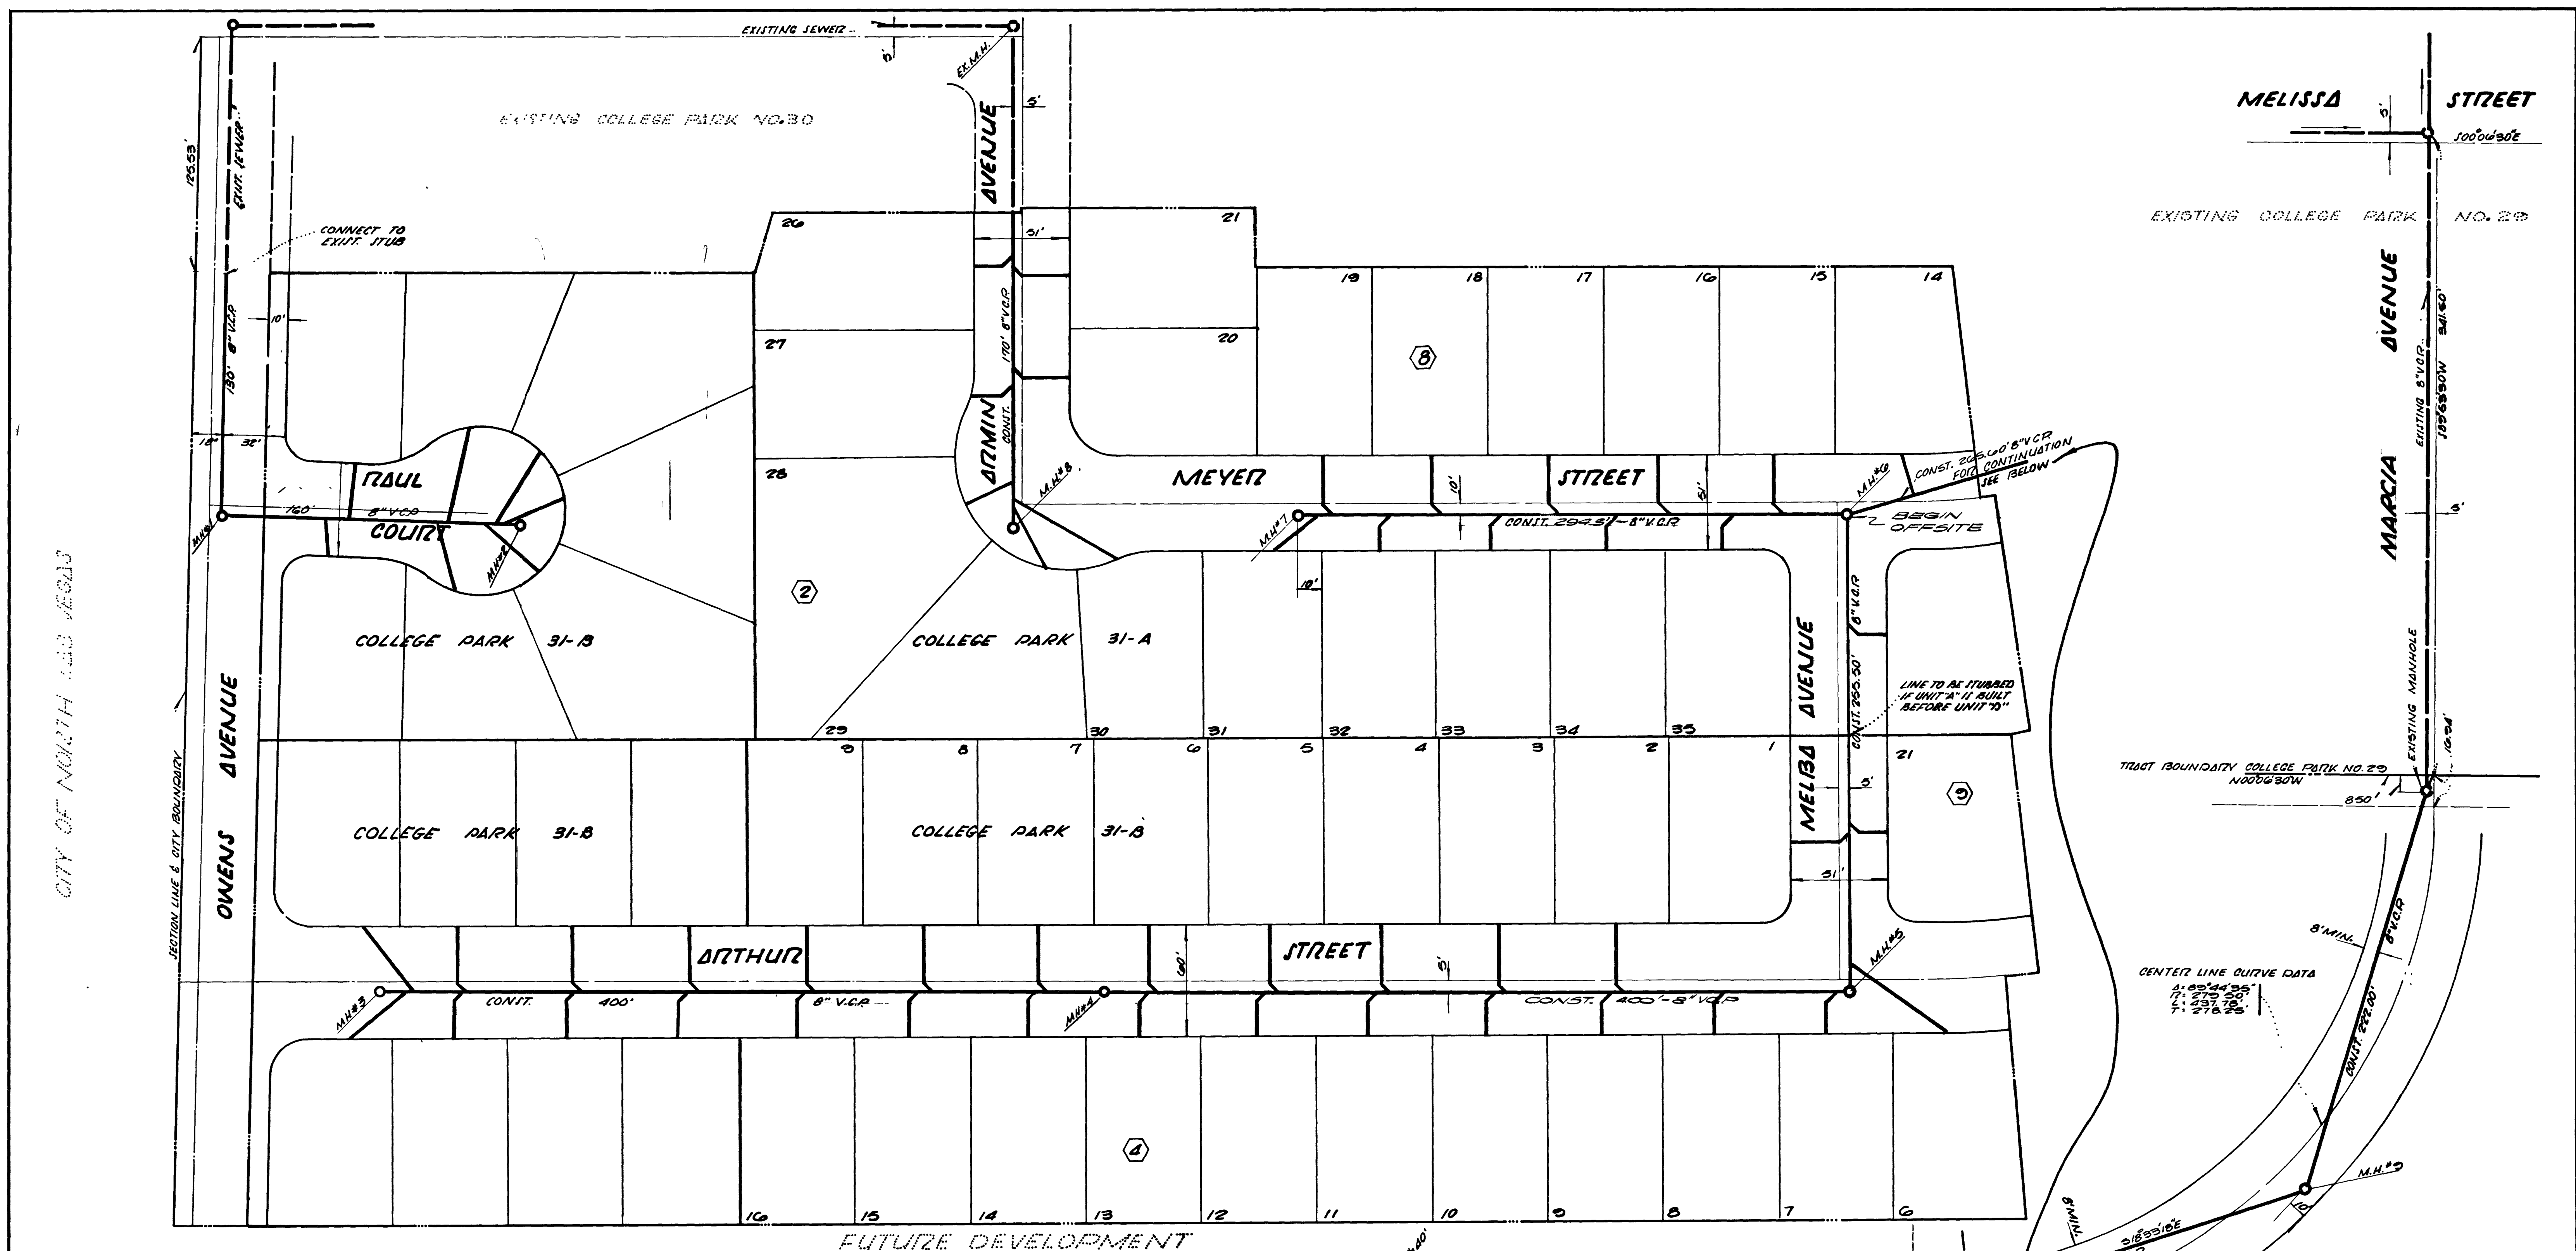

ESTIMATE OF QUANTITIES

COLLEGE PARK 31-A			COLLEGE PARK 31-B		
8" V.C.P.	588	LF	8" V.C.P.	1225	LF
4" V.C.P.	535	LF	4" V.C.P.	1100	LF
STD. MANHOLE	3	EA.	STD. MANHOLE	5	EA.

OFFSITE		
8" V.C.P.	480	LF
STD. MANHOLE	1	EA.


NOTES

1. WATER AND SEWER SEPARATIONS SHALL BE 10' MIN.
2. HOUSE SERVICES SHALL COMPLY WITH THE WESTERN PLUMBING CODE AS TO DISTANCE SEPARATIONS.
3. LOCATION OF LATERALS TO BE SET IN FIELD.

APPROVED BY:

Lowell A. Austin 7-20-67
SUBT. OF JANITATION DATE

R. M. Nicholas 7-20-67
LAS VEGAS FIELD ENGINEER DATE
R. P. Jones 8-10-67
LAS VEGAS CITY ENGINEER DATE

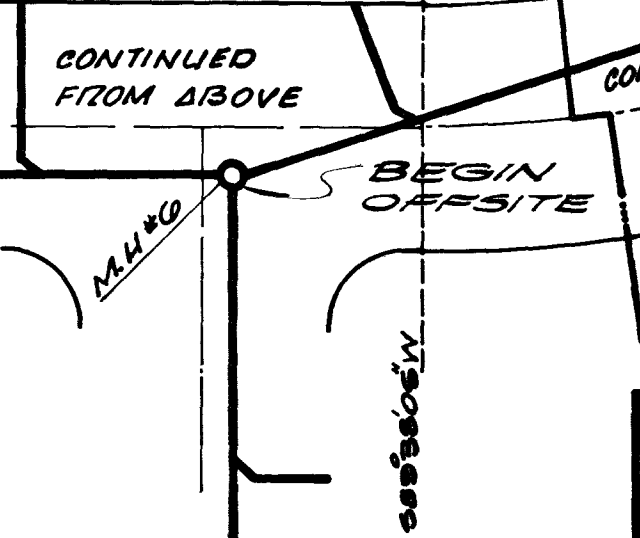

VOORHEIS-TRINDLE CO. OF NEVADA
2533 E. EAST SAHARA AVE., SUITE 2012, LAS VEGAS, NEV. 735-0227

SUBMITTED BY:
Victor G. Krametzbauer
VICTOR G. KRAMETZBAUER, DATE
NEV. T.C.E. 110.1541

COLLEGE PARK NO. 31-A & B
MASTER SEWER PLAN

SHEET NO. **8**
OF **11**

