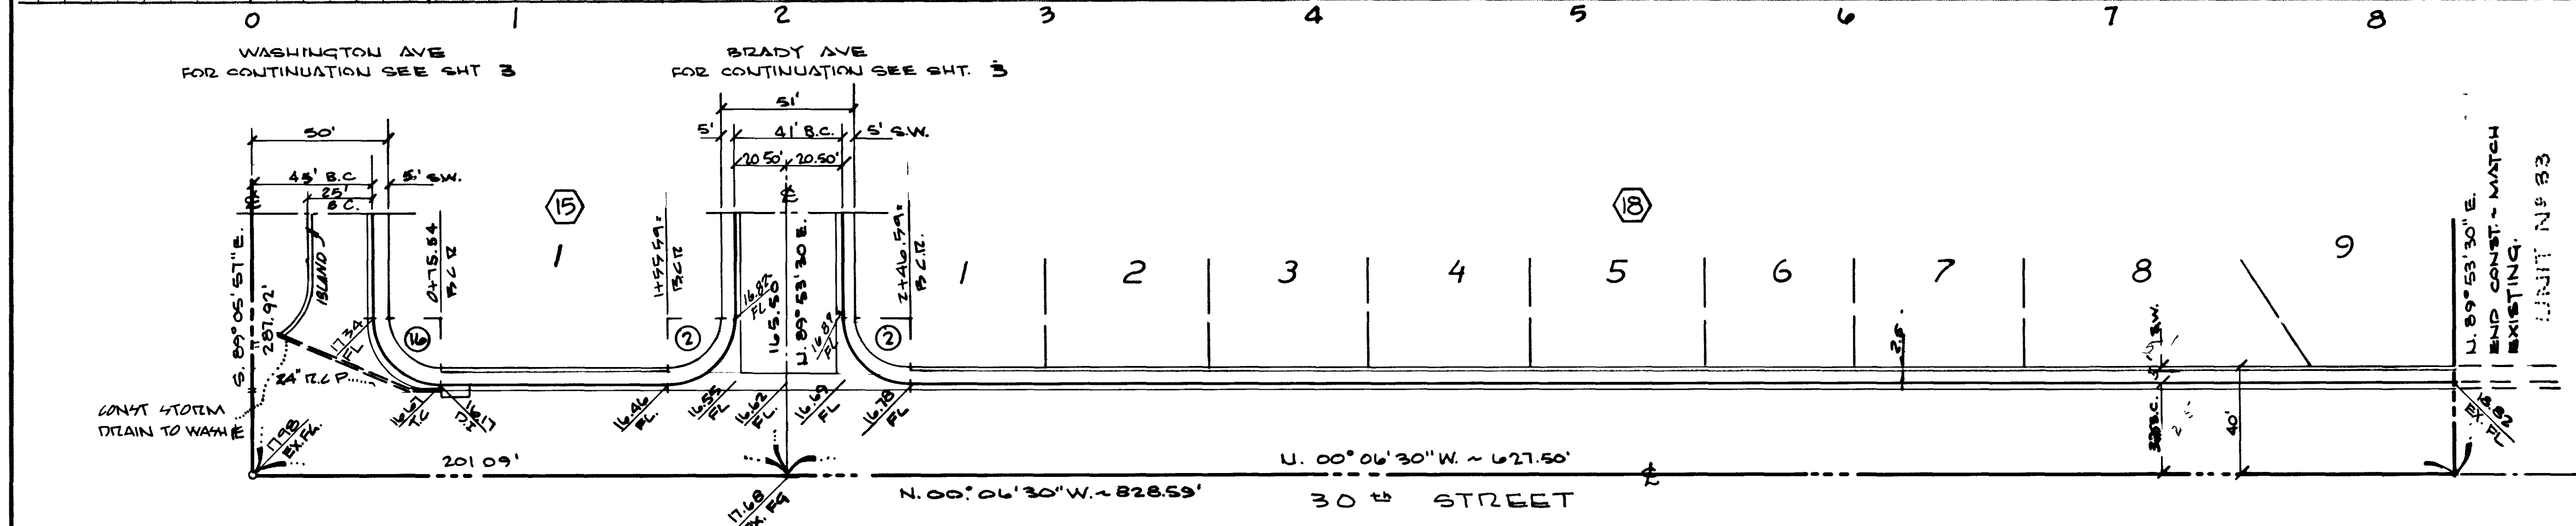
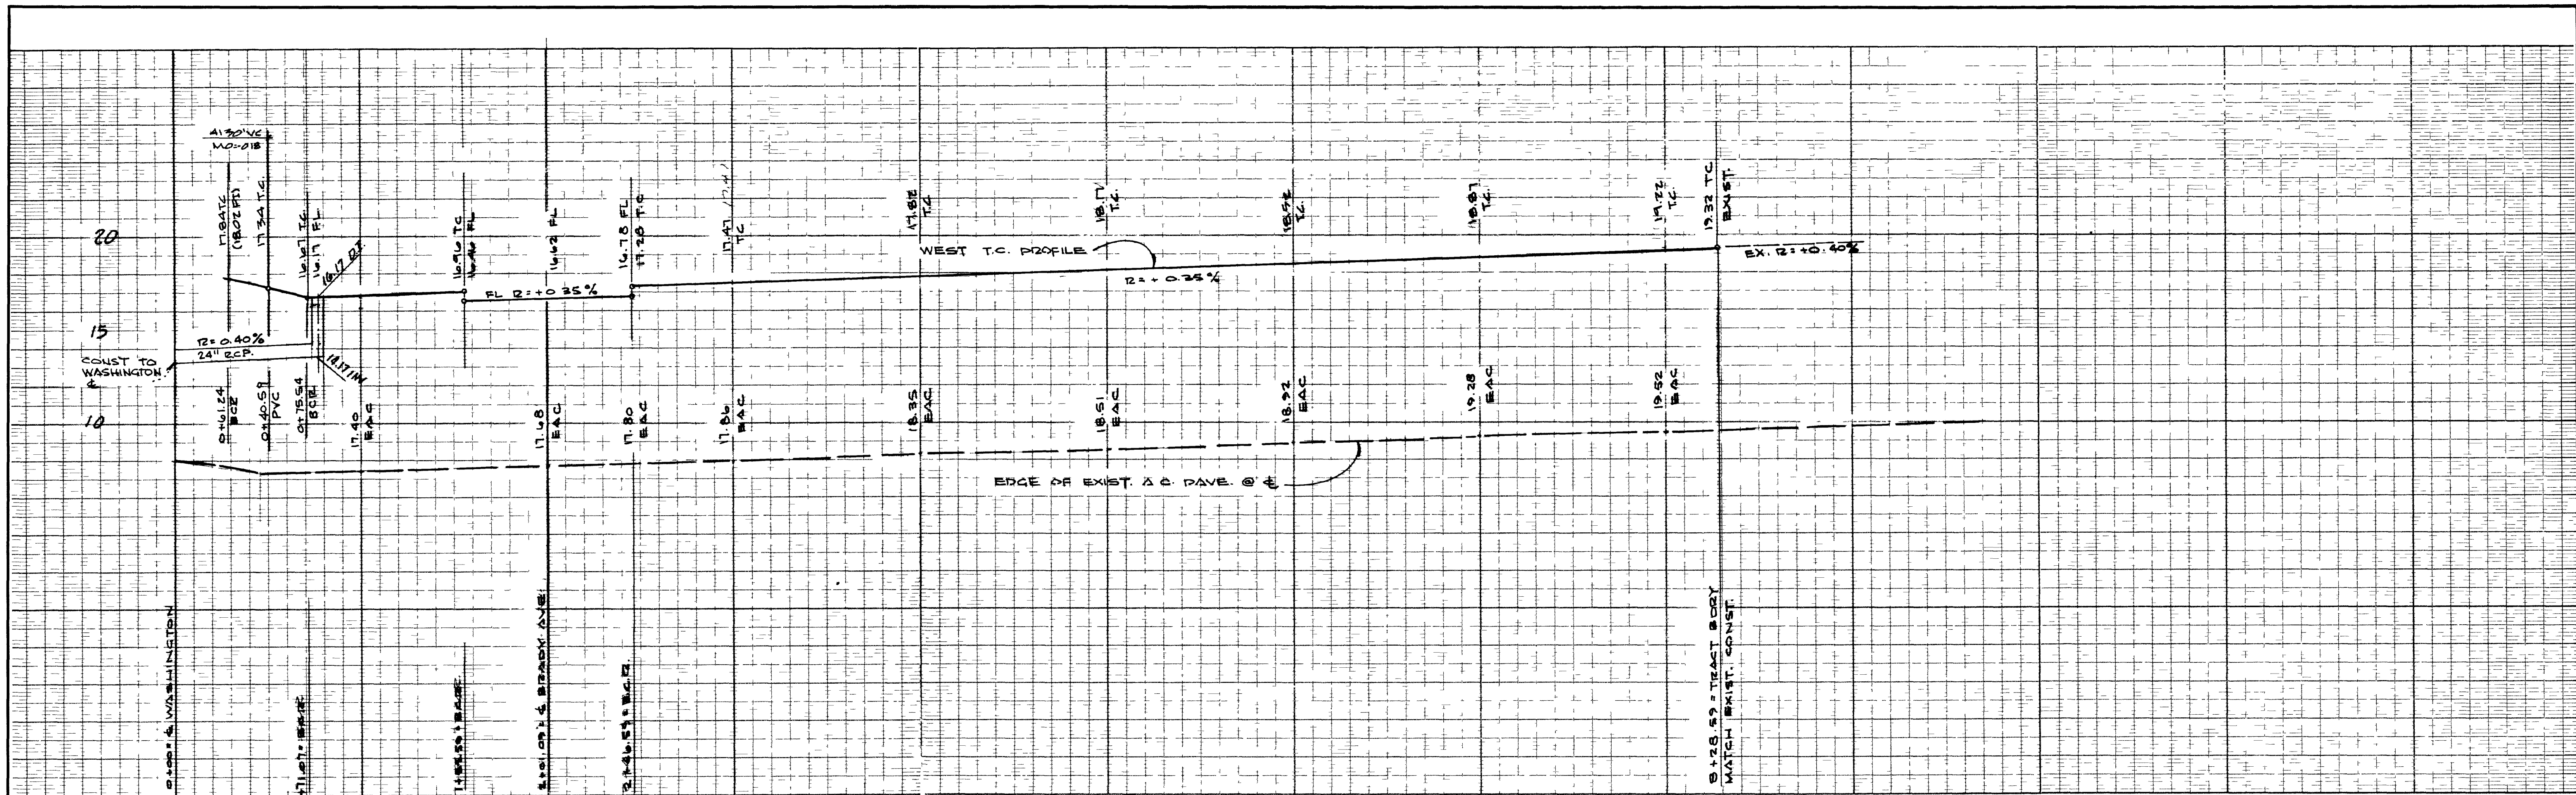


APPROVED BY
[Signature] 3-27-70
 LAS VEGAS CITY ENGINEER DATE



[Signature] 3-19-70
 FIELD ENGINEER DATE

W.S.	S.C.R.	Δ	L
2	25.00	90°00'00"	39.27
16	30.00	91°00'33"	47.65

NEVADA 2209 PARADISE ROAD
 LAS VEGAS, NEVADA

STREET PLANS & PROFILE
 30th STREET
 COLLEGE PARK UNIT N° 34

SCALE: HORIZ. 1"=40' DATE: SHT. 2
 SCALE: VERT. 1"=4' JOB N°: 113-34 OF 11

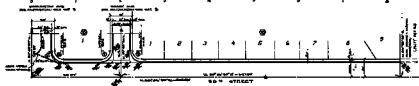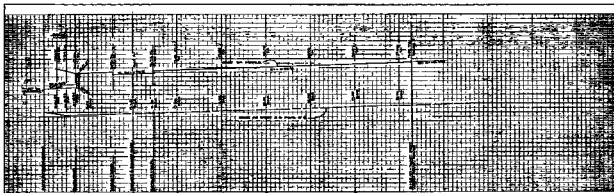

APPROVED BY [Signature] 2-17-2

2004

