


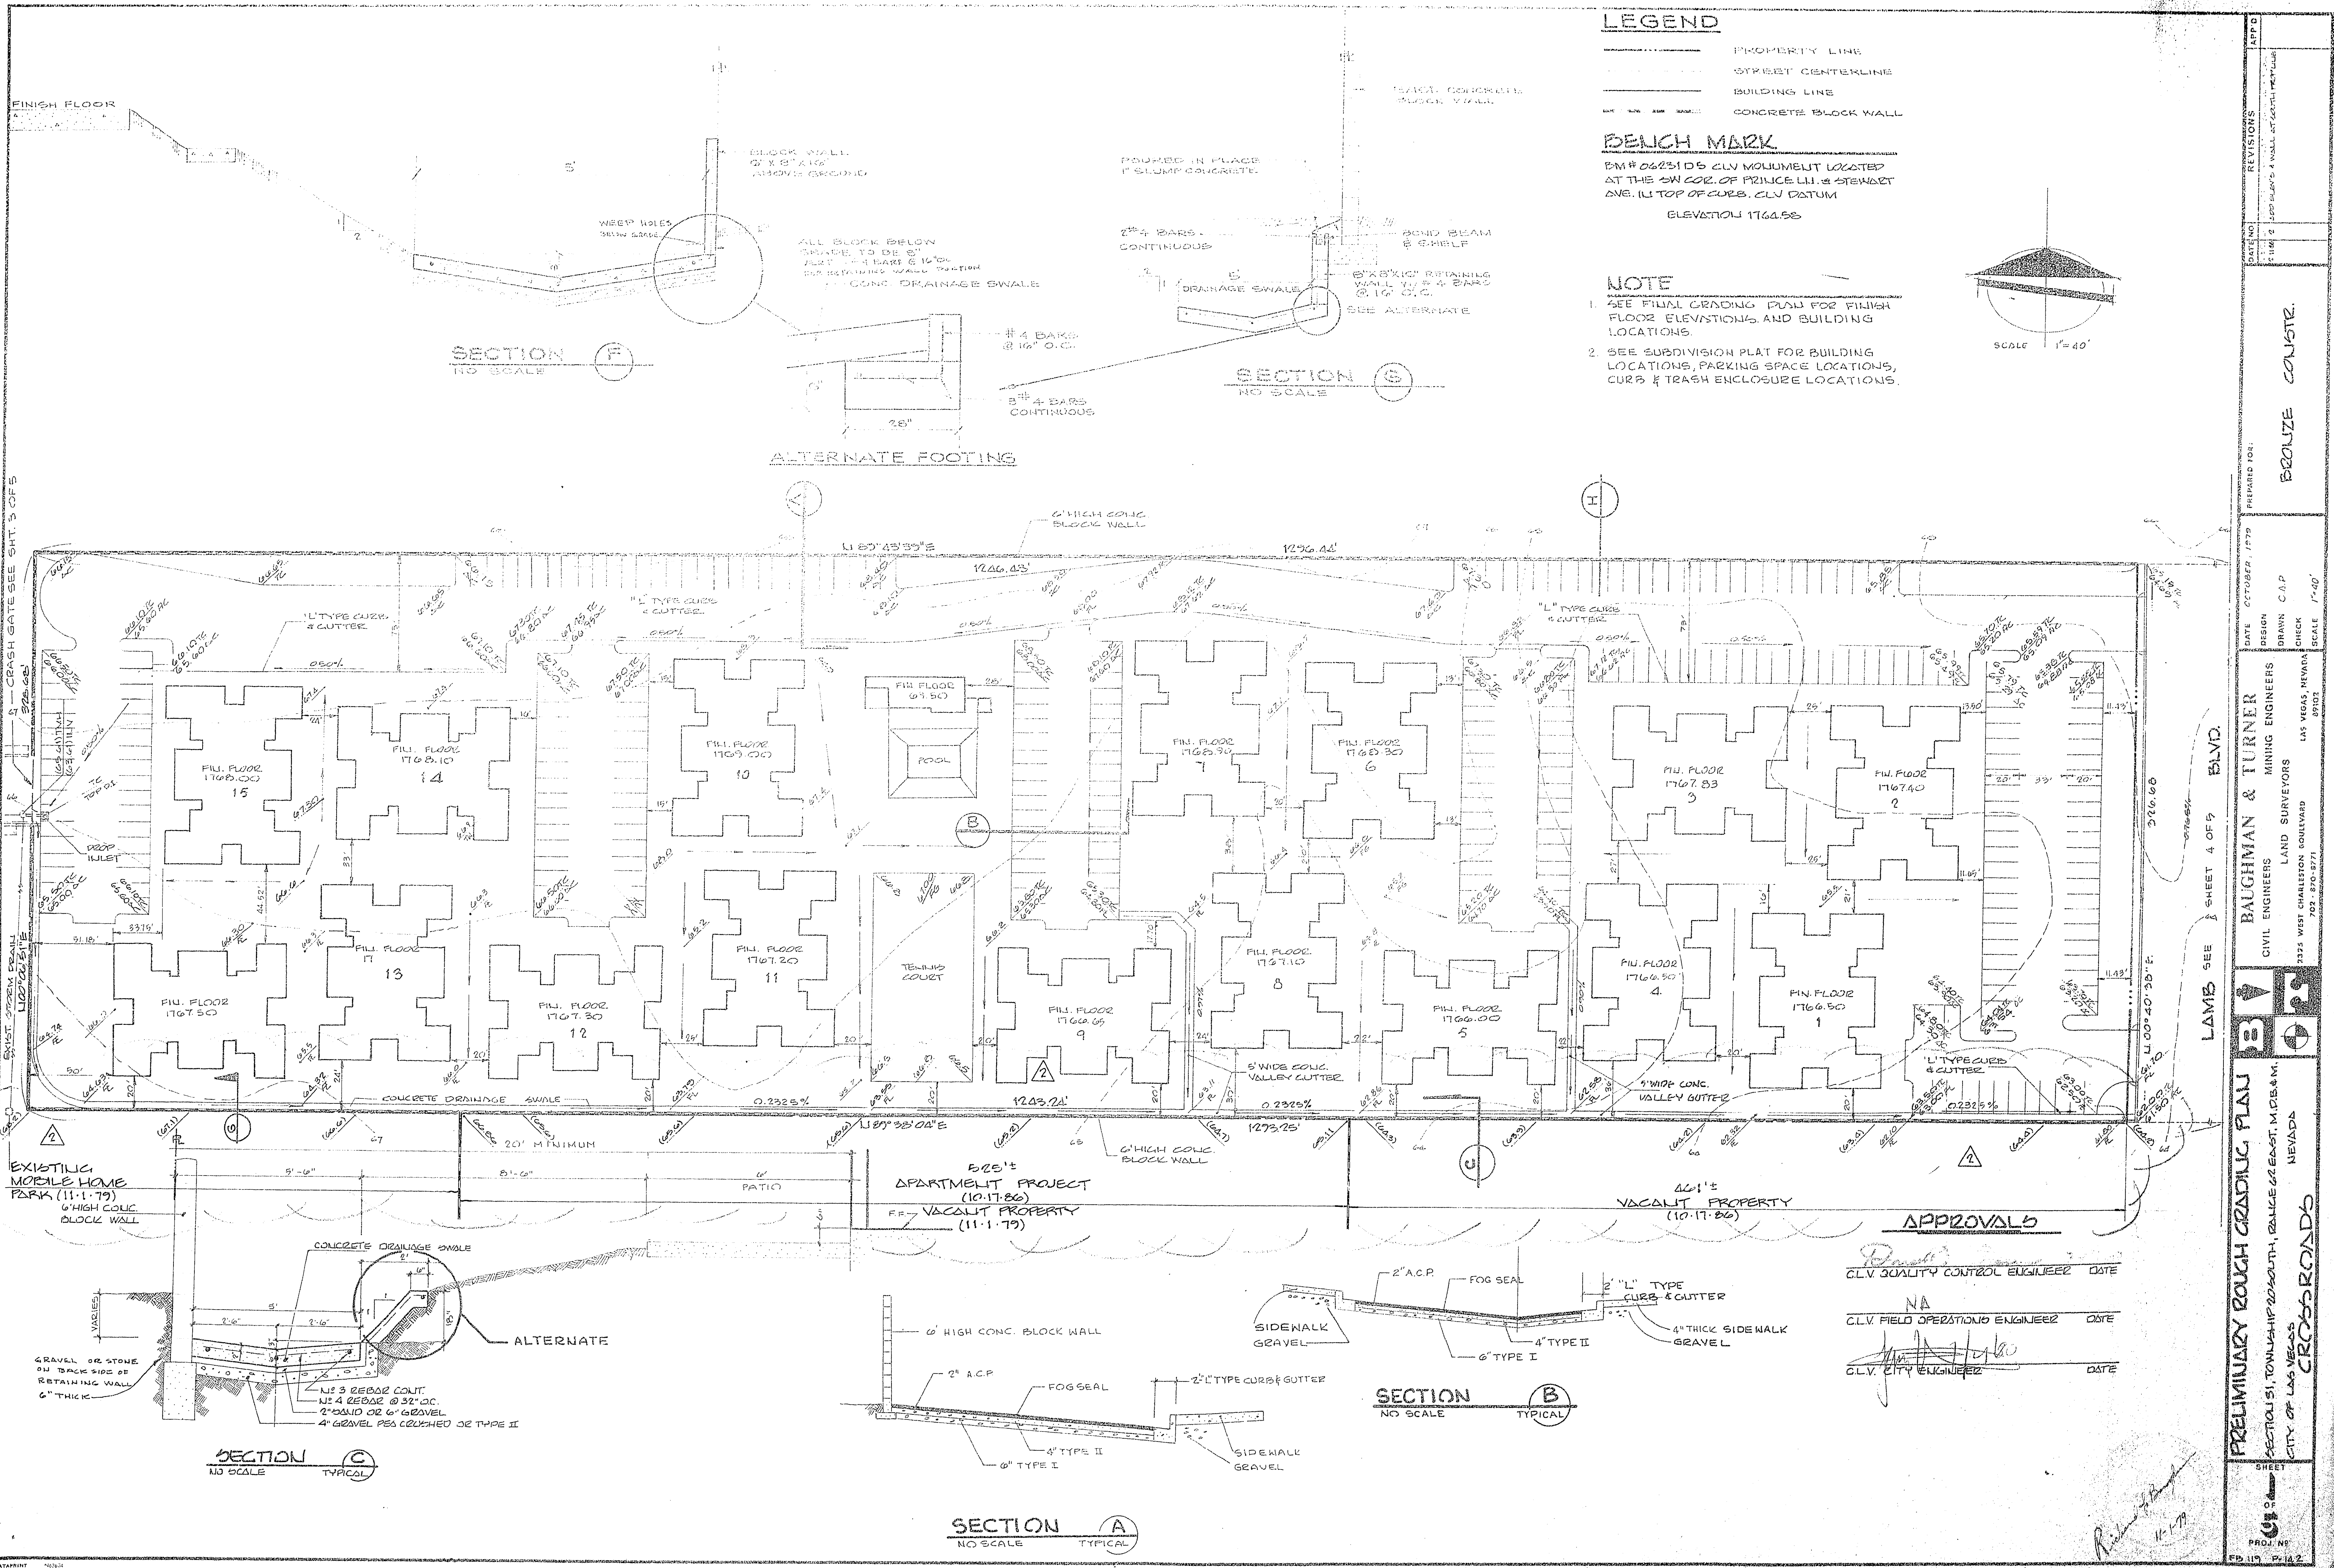

LEGEND

- PROPERTY LINE
- STREET CENTERLINE





