

8504

107Y-1203-2

CITY OF LAS VEGAS
SECTION 31, COMMISSIONER OF PUBLIC WORKS
CITY ENGINEER



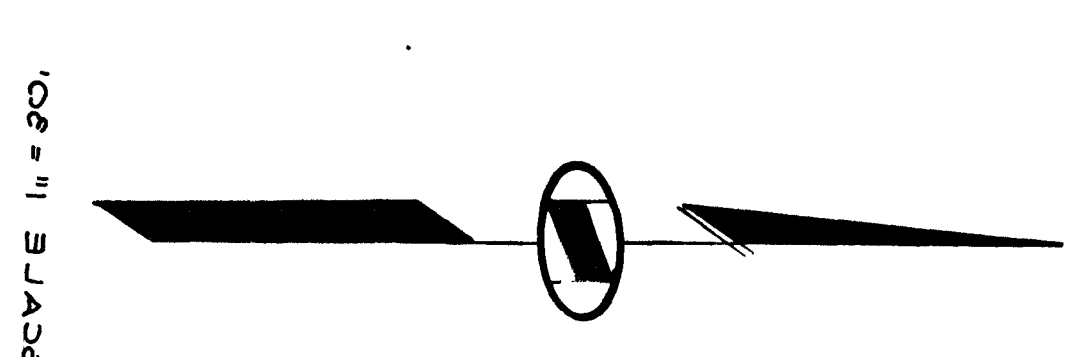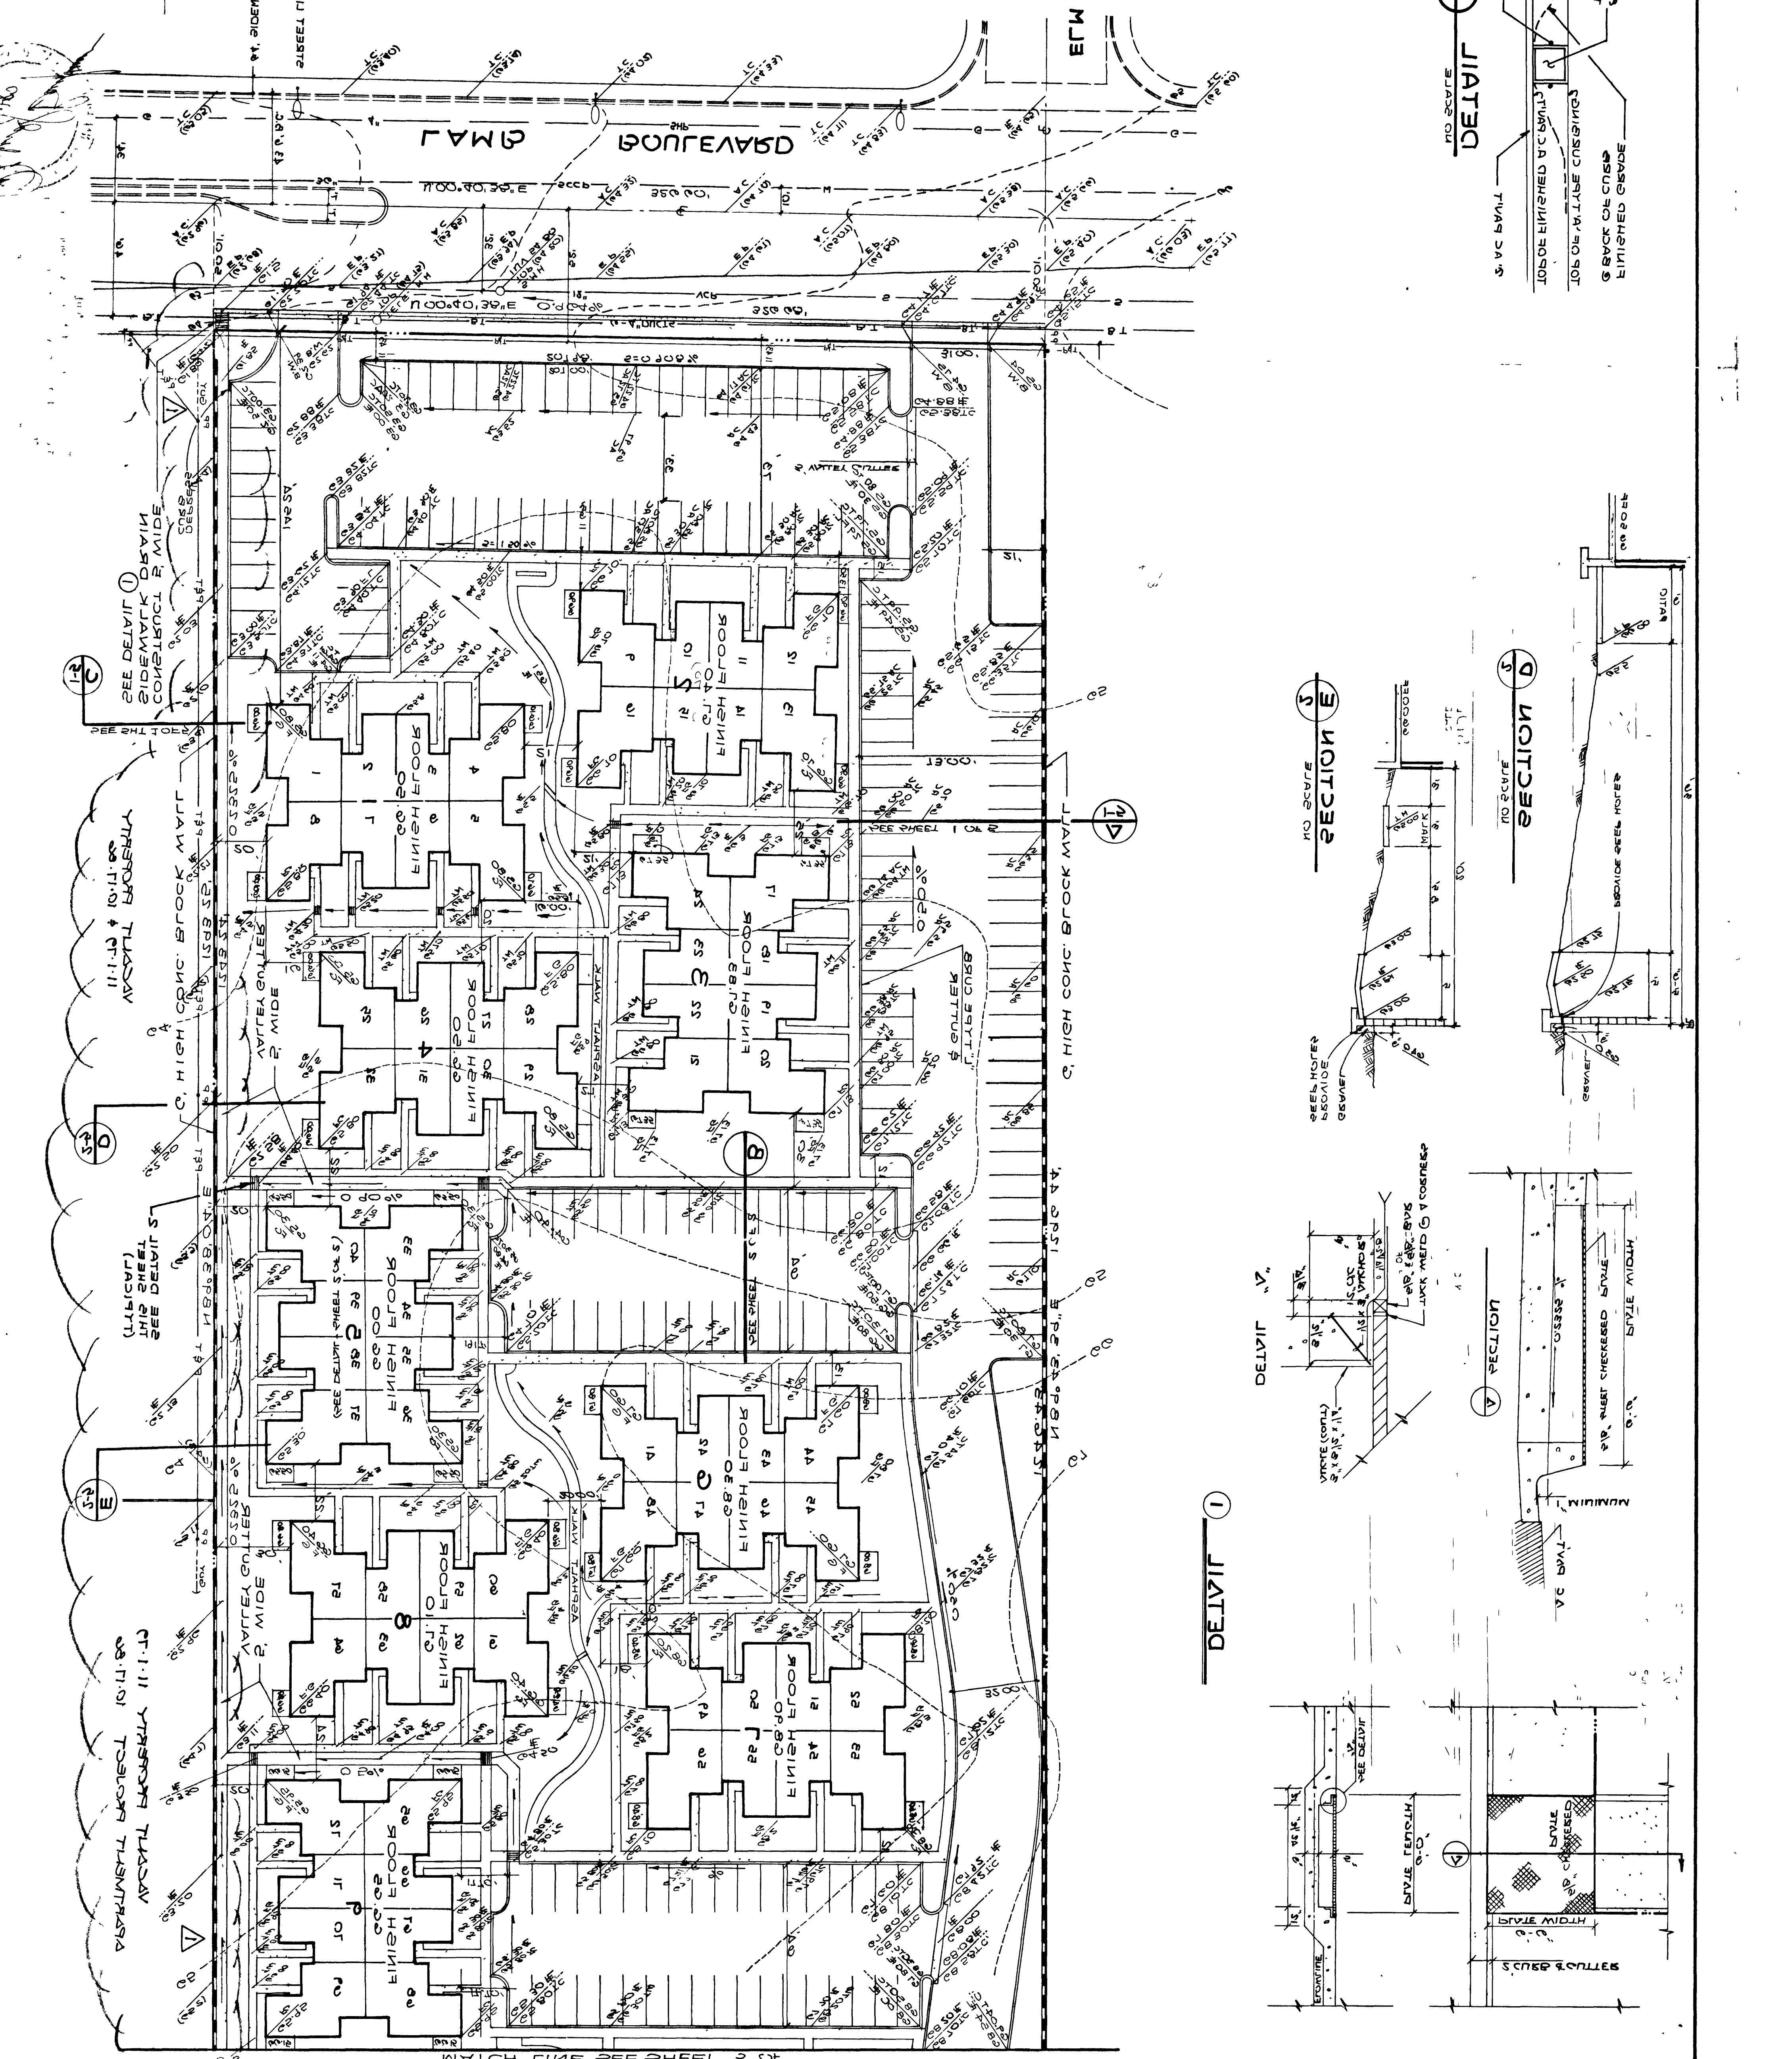


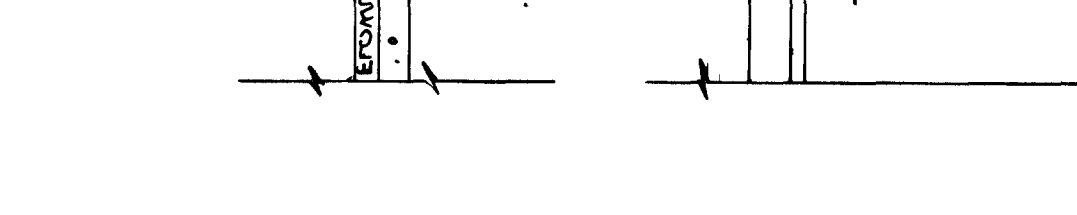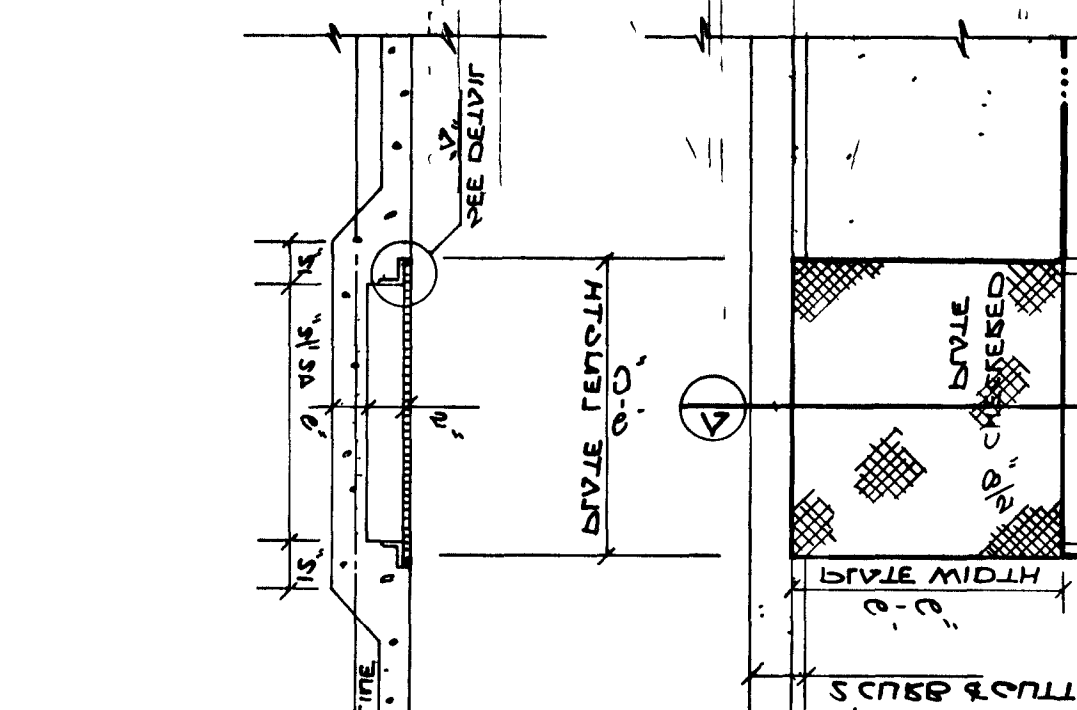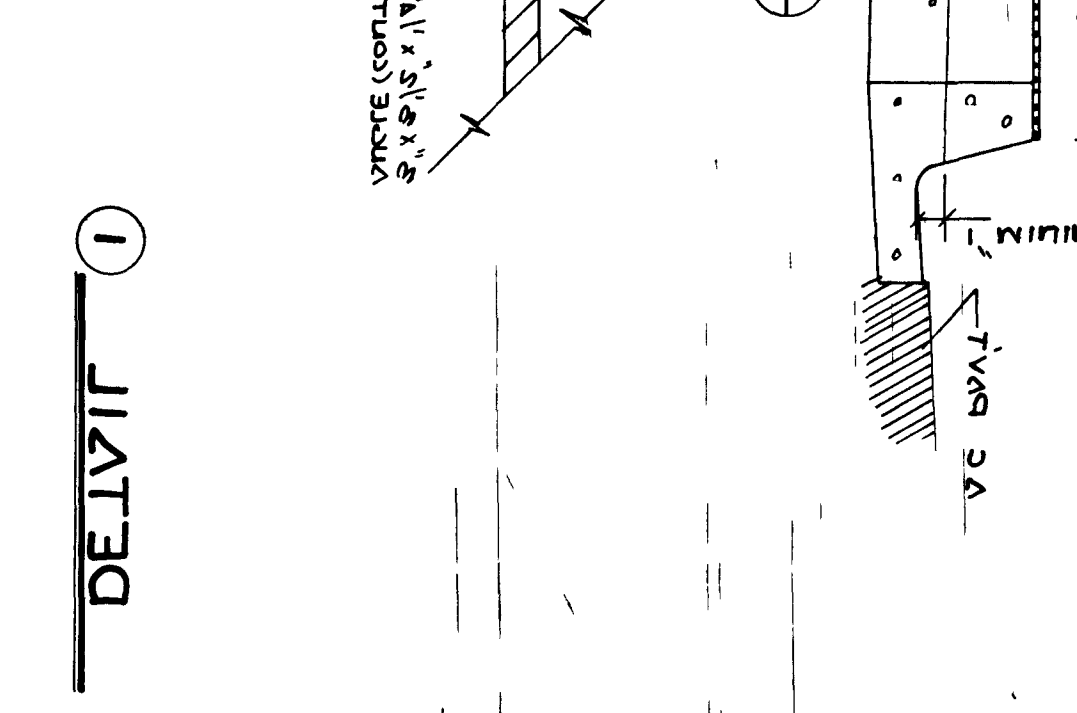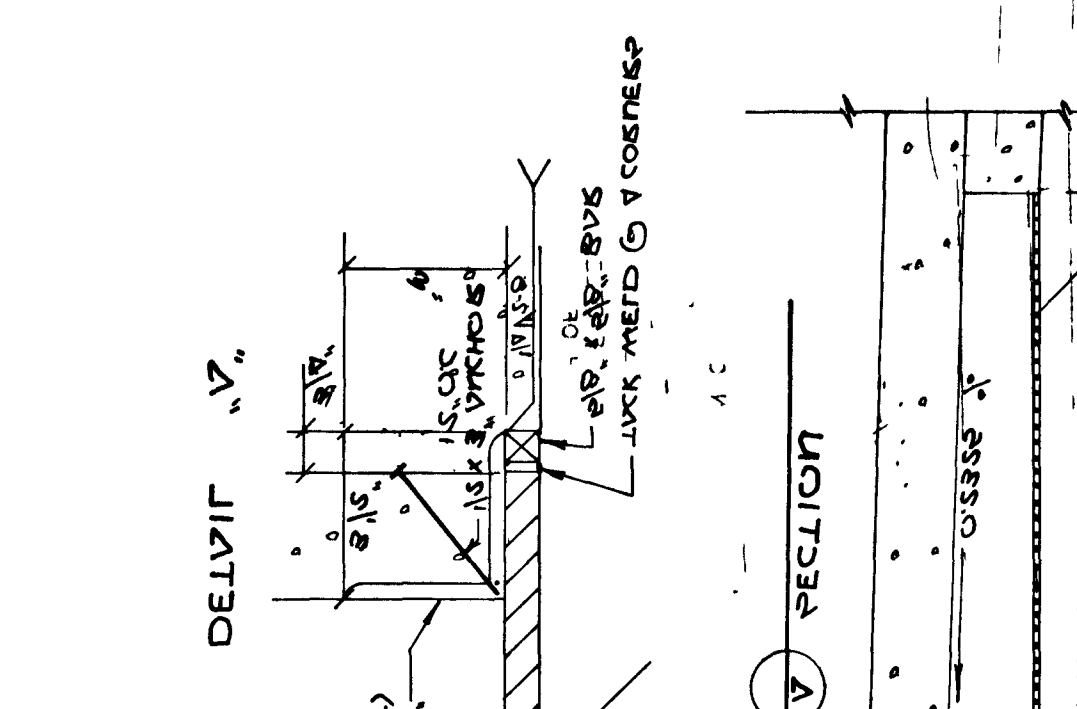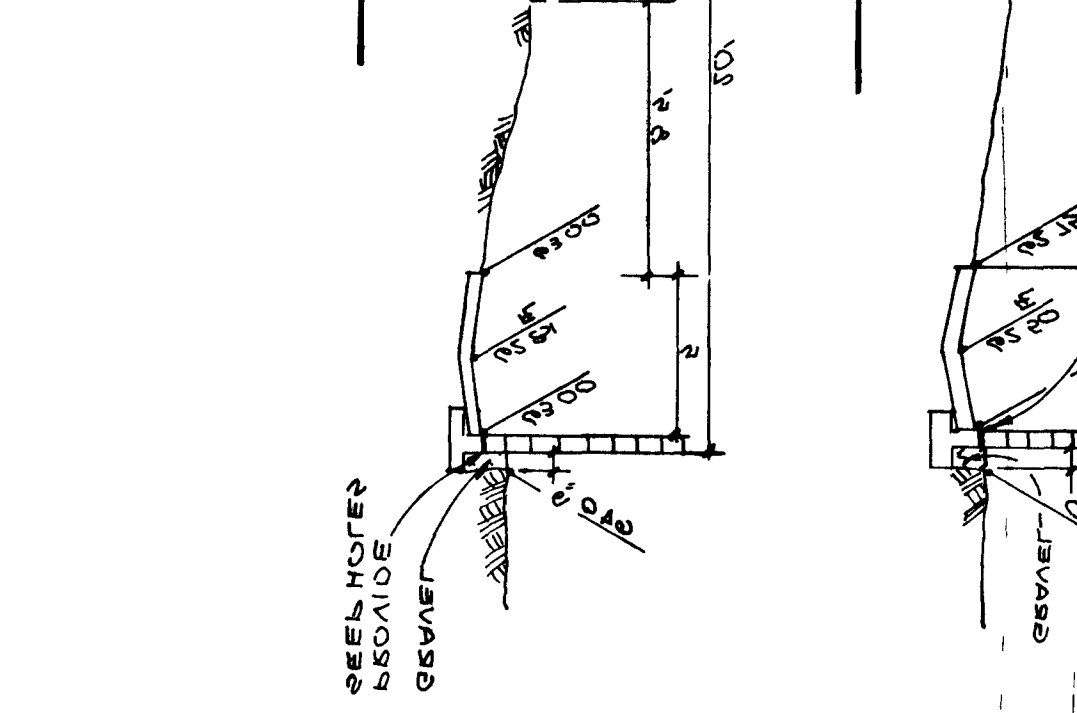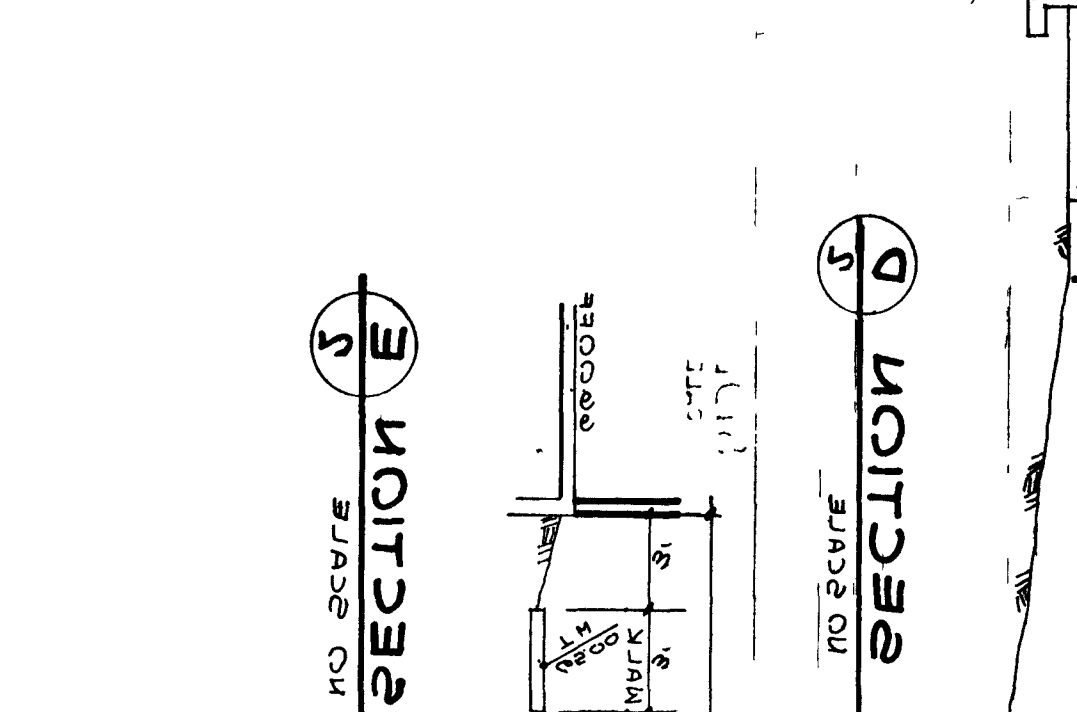 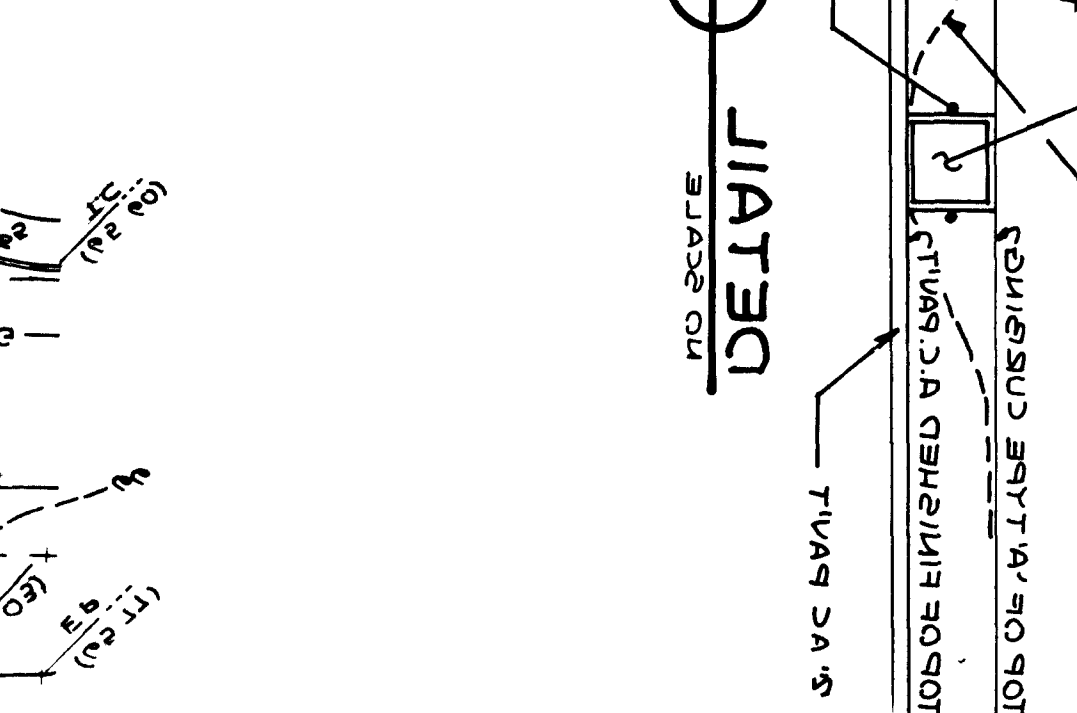

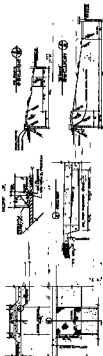
















